



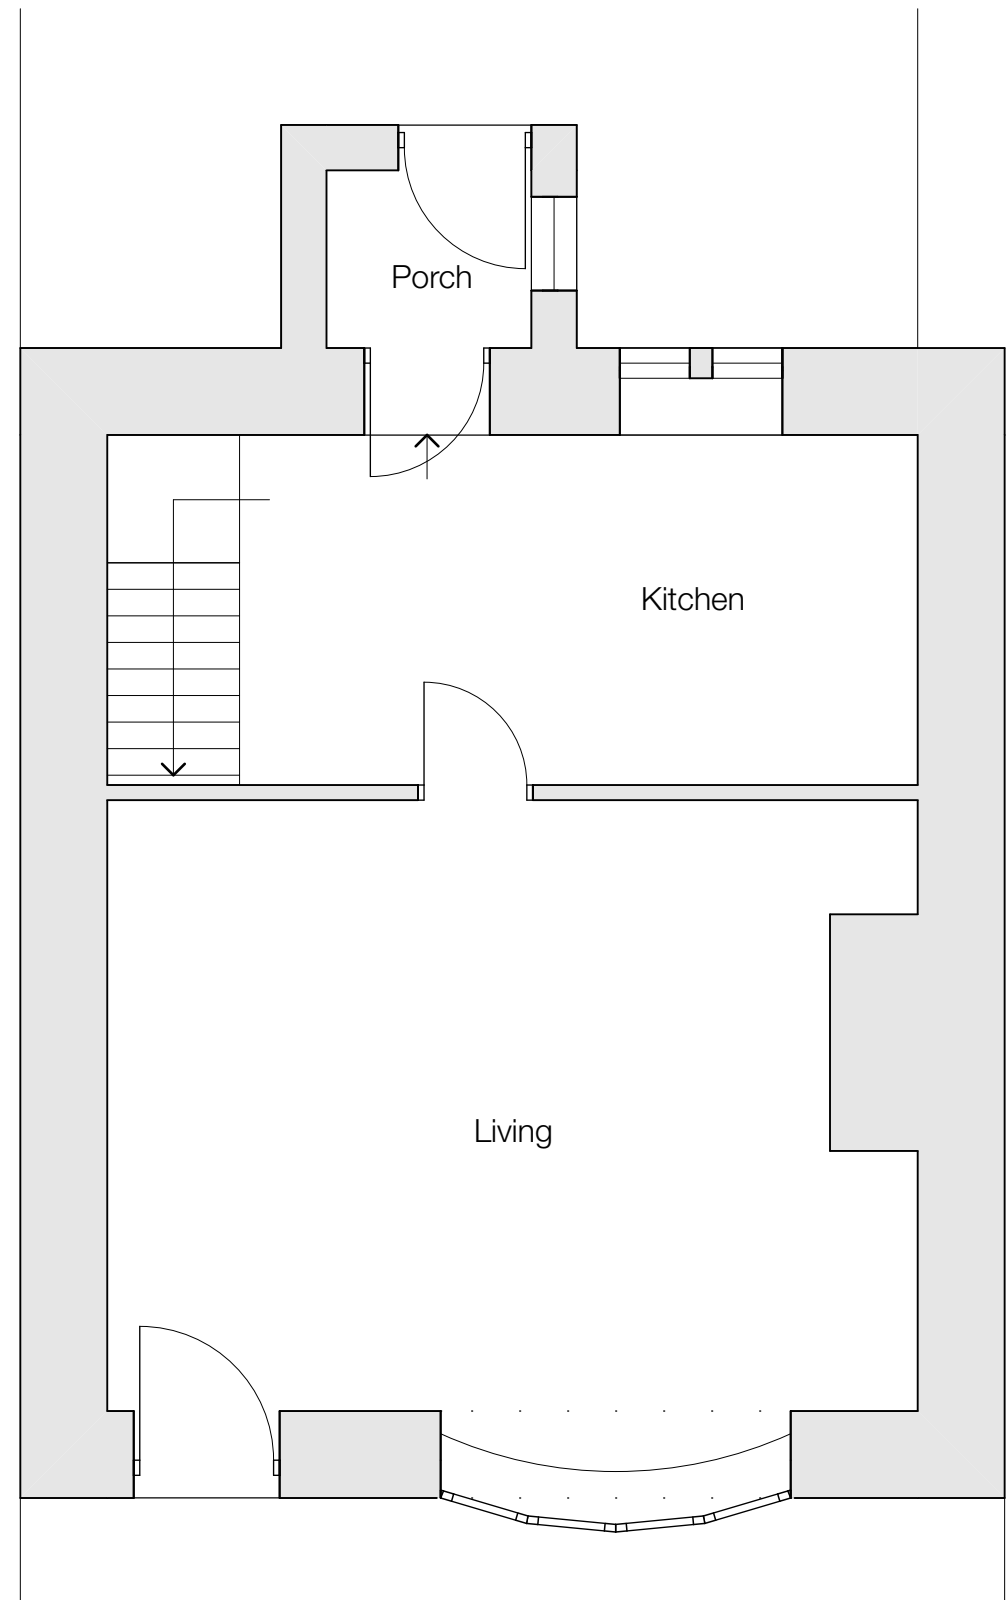


Existing Ground Floor Plan - 1:50

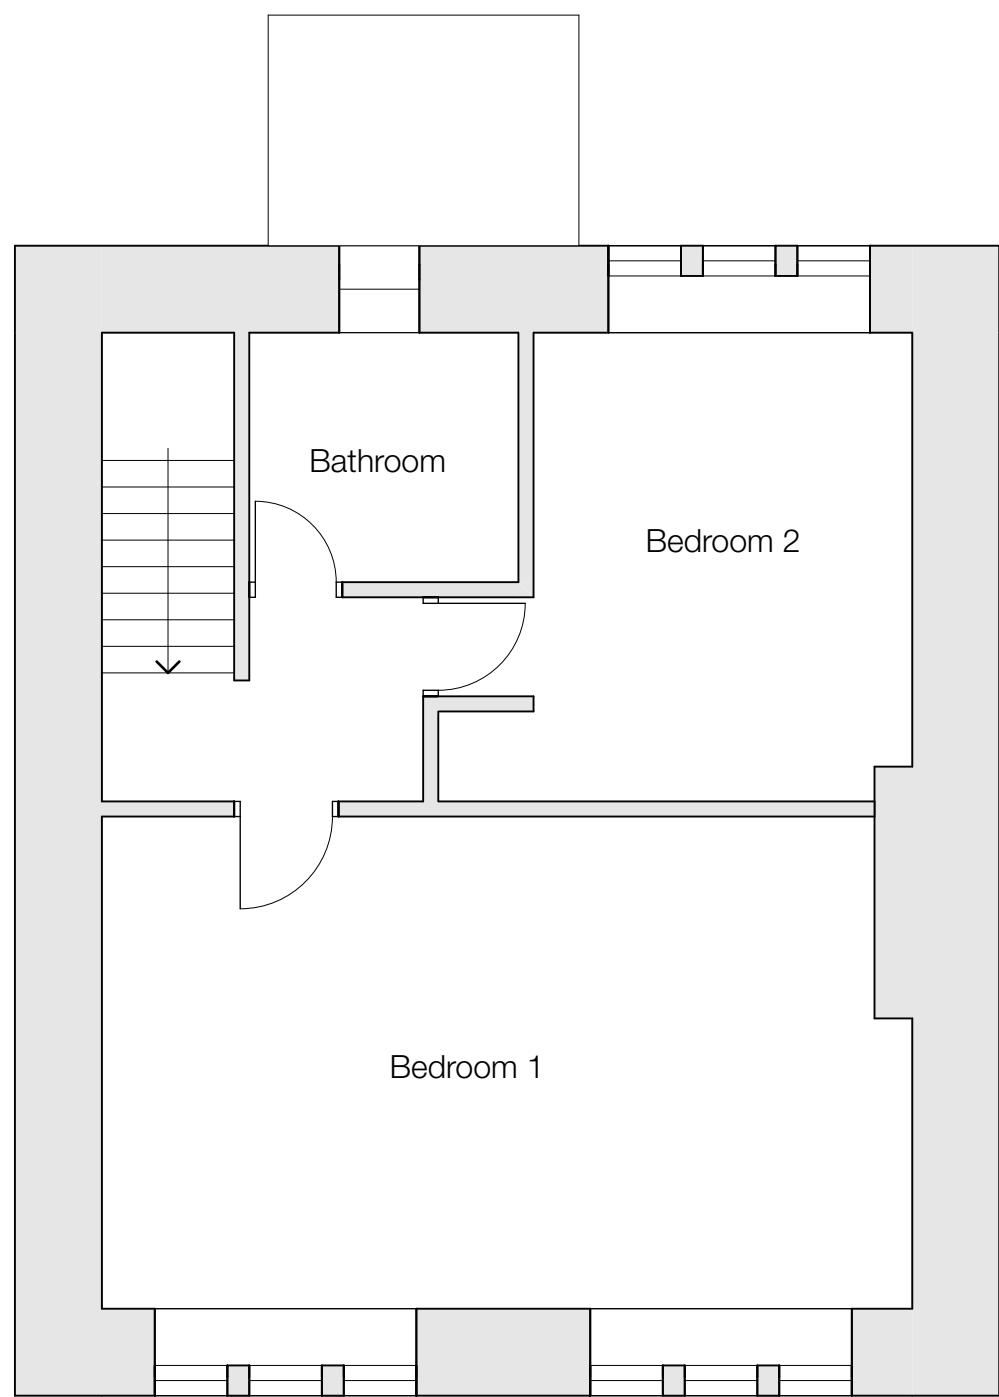


Existing First Floor Plan - 1:50

EXISTING

PROPOSED

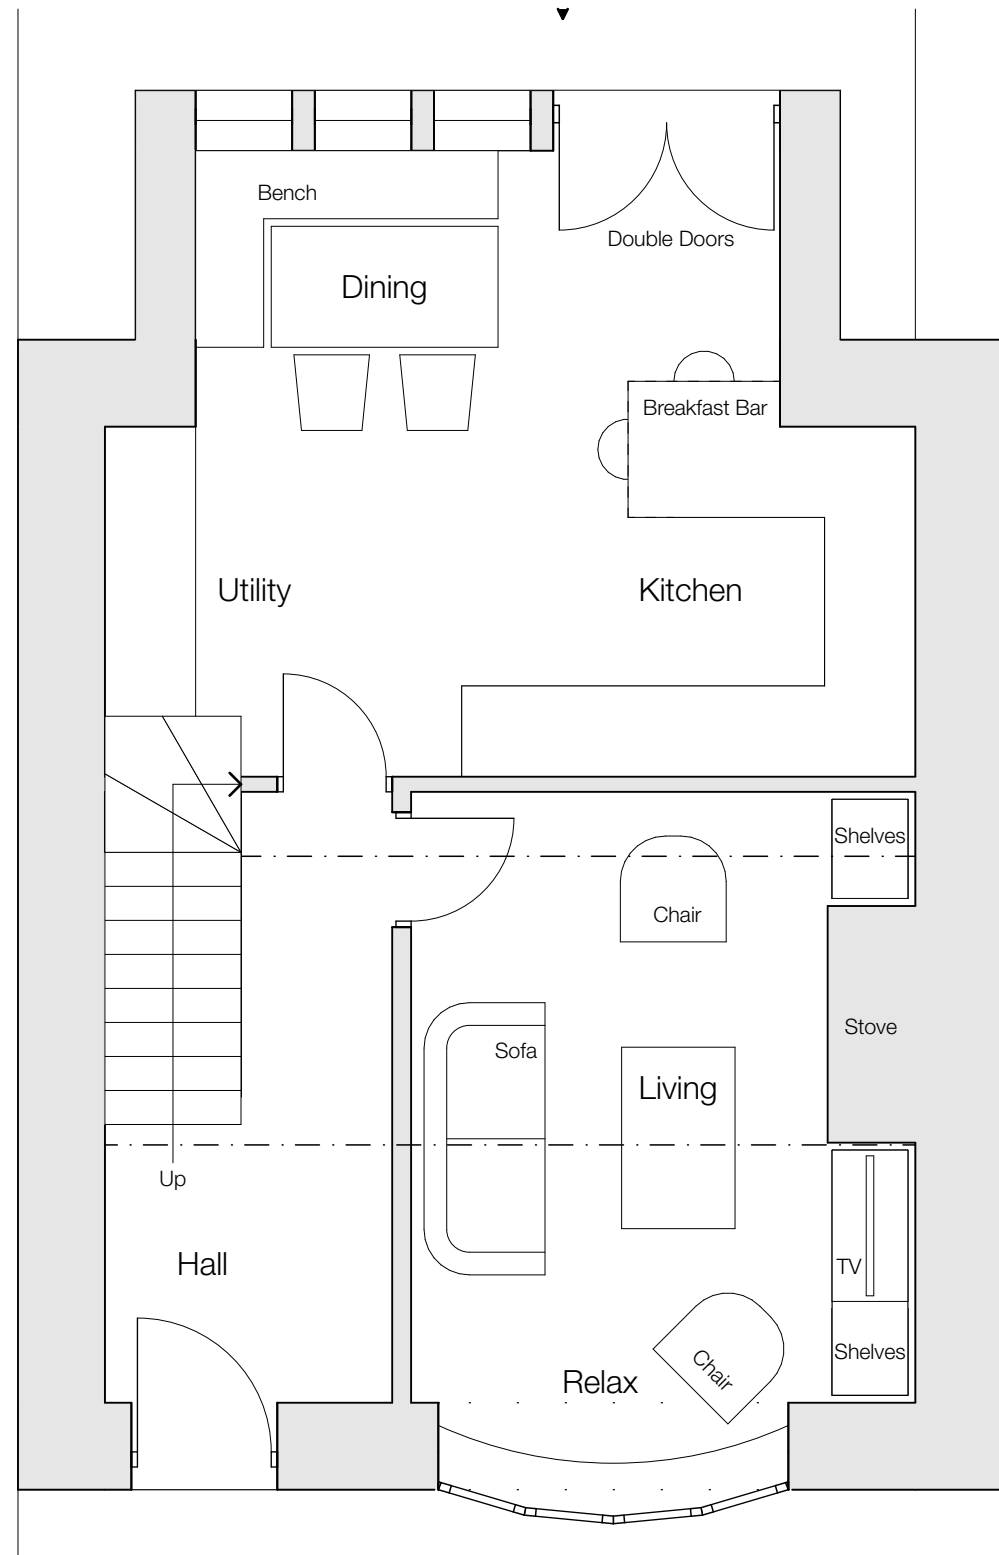


Proposed Ground Floor Plan - 1:50

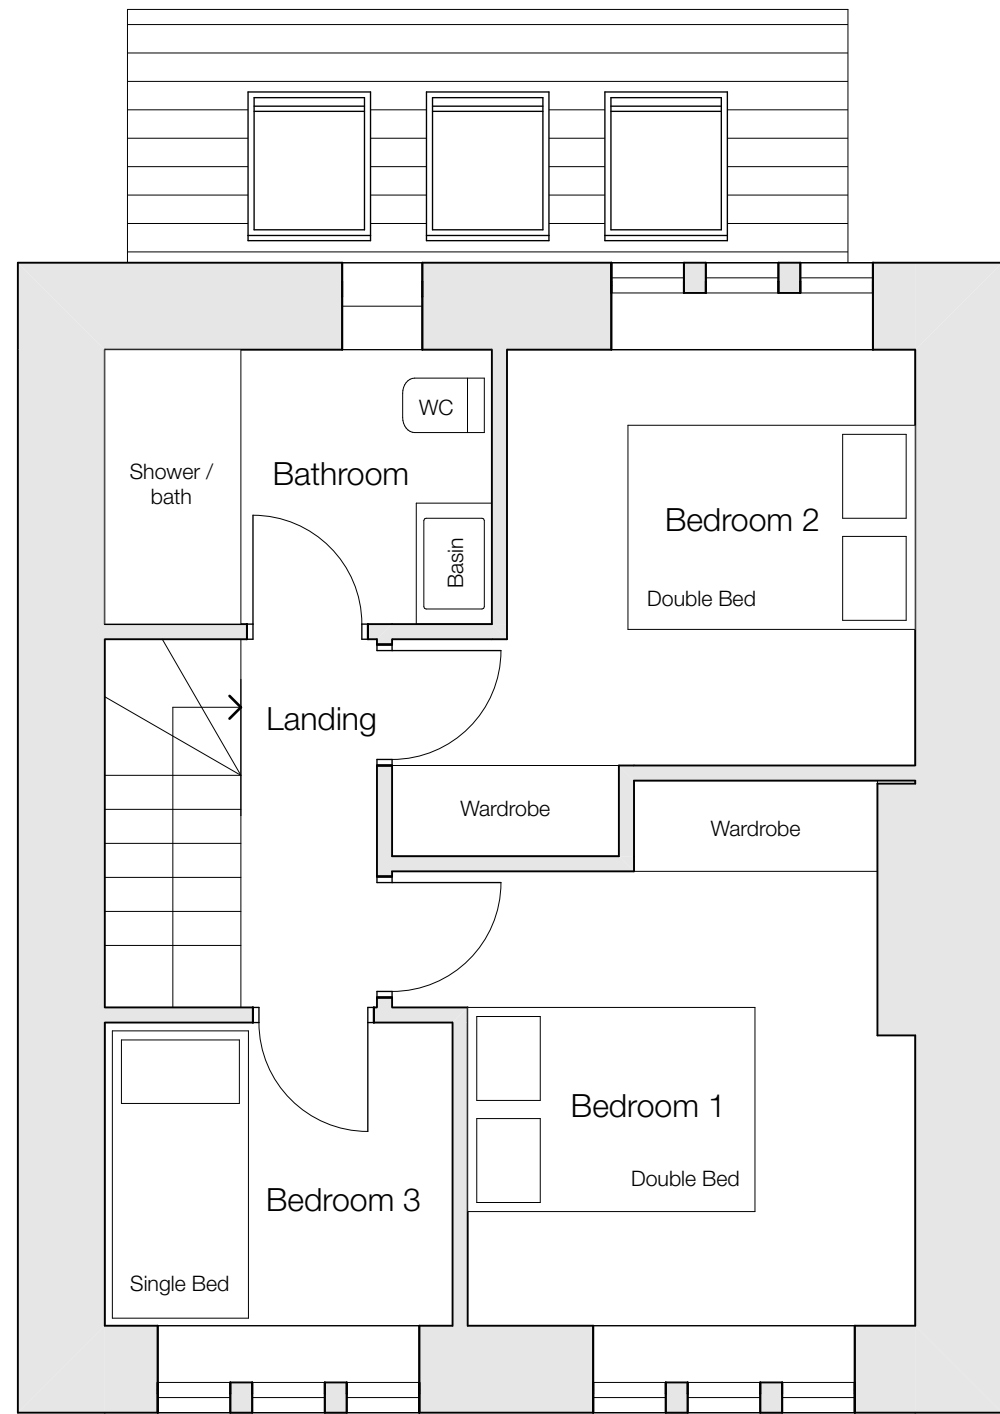

Proposed First Floor Plan - 1:50



Existing West Elevation - 1:50

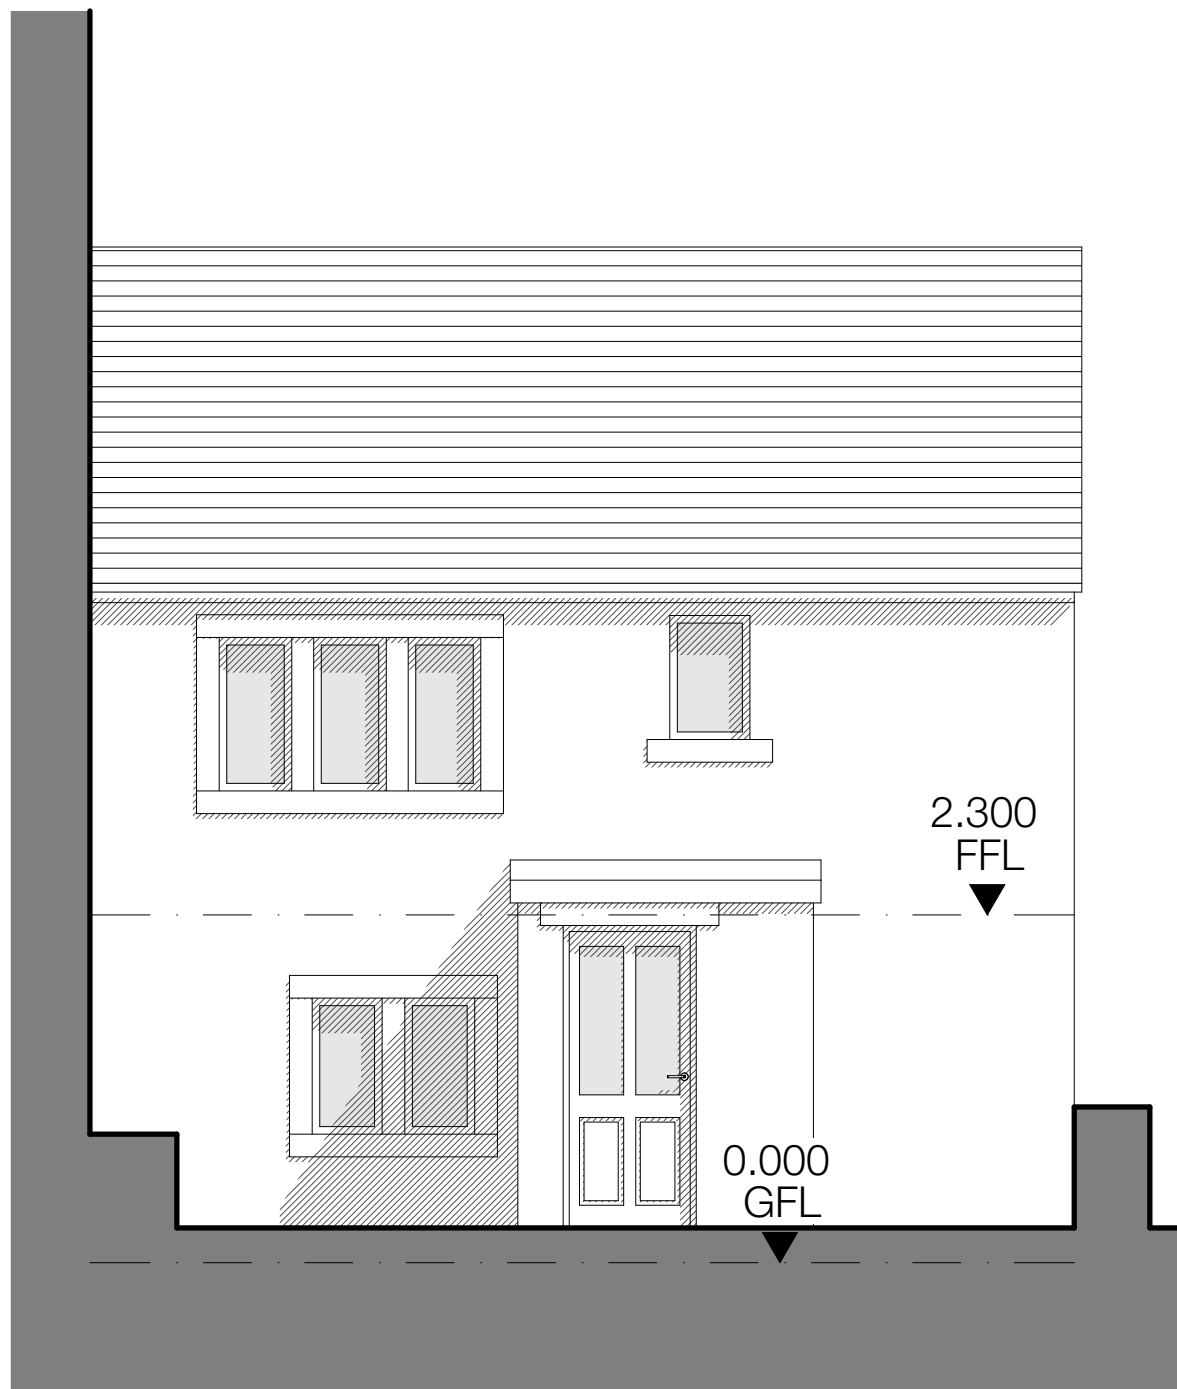


Existing East Elevation - 1:50

EXISTING

PROPOSED



Proposed West Elevation - 1:50

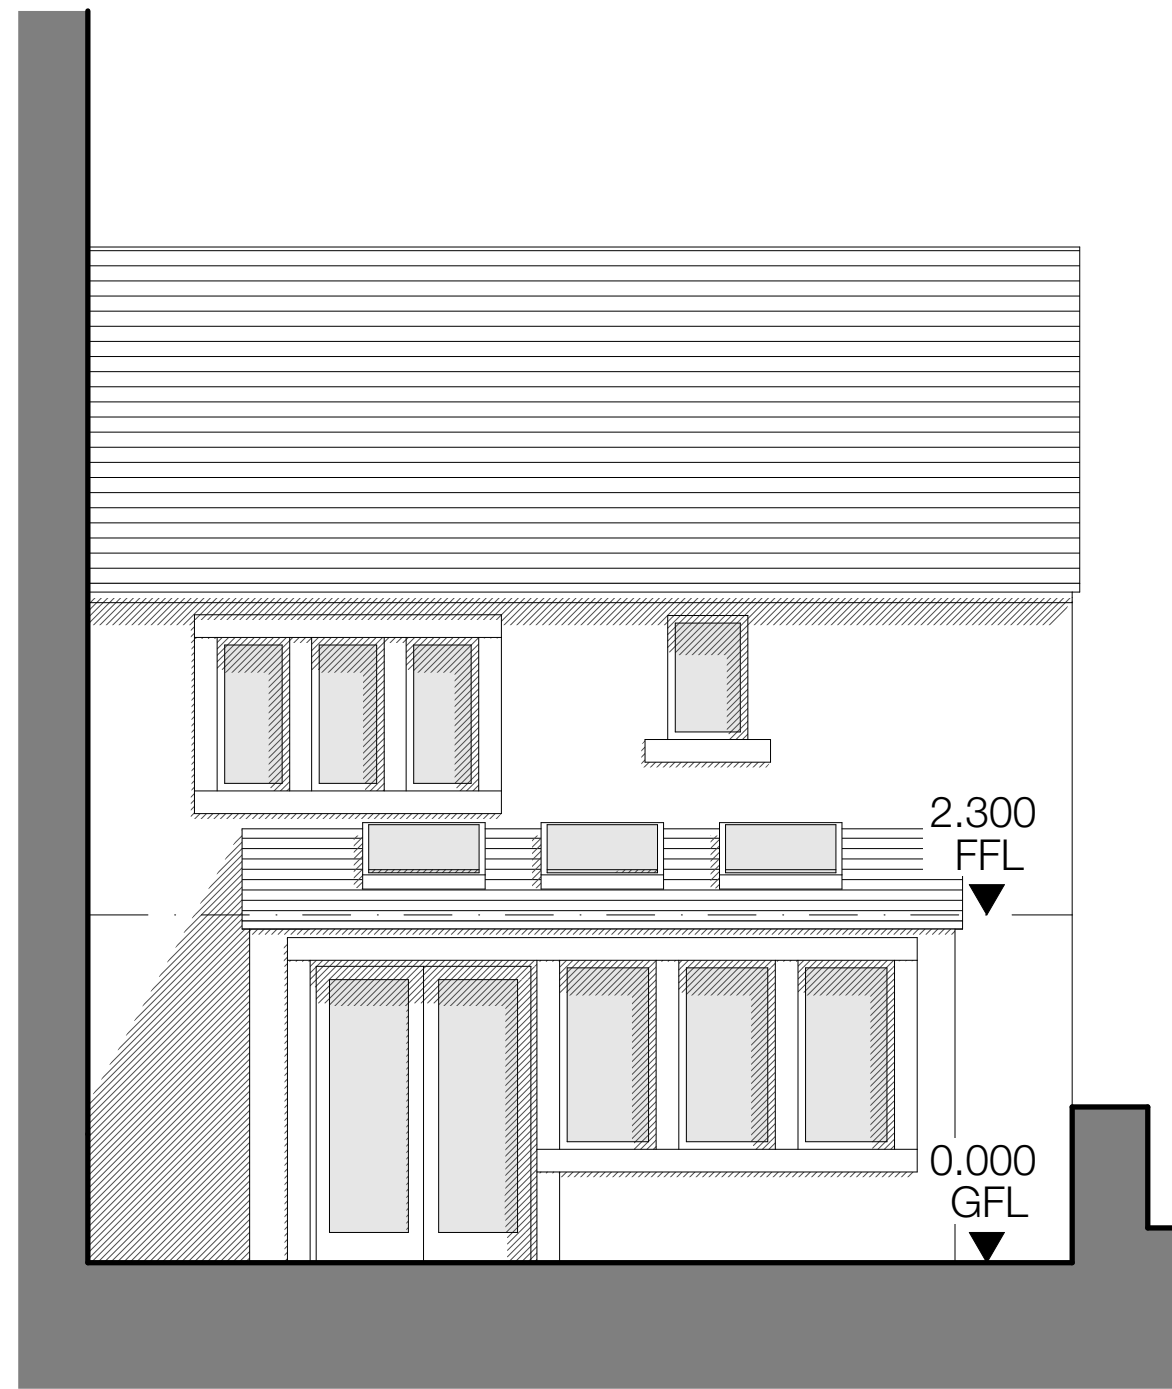


Proposed East Elevation - 1:50

Notes

Do not scale from drawing, use figured dimensions only.
All dimensions must be checked and verified on site prior to commencement of work and architect to be notified of any discrepancies.
This drawing is intended to permit overall scheme proposals only and cannot be used for construction purposes without further information.

REV.	DATE

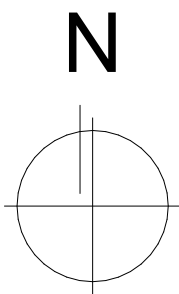

CLIENT	Bethan Davies
--------	---------------

PROJECT	29 Hollins Row, HD7 5LA
---------	----------------------------

DRAWING	Existing and Proposed Drawings
---------	-----------------------------------

DATE	May 2026	SCALE
DRAWING NO.	01	1:50 REVISION •