


**Location Plan**  
1 : 1250



**Proposed Site Plan**  
1 : 200

**Note:**  
All Dimensions Are Approximate  
And TBC On Site By Contractor

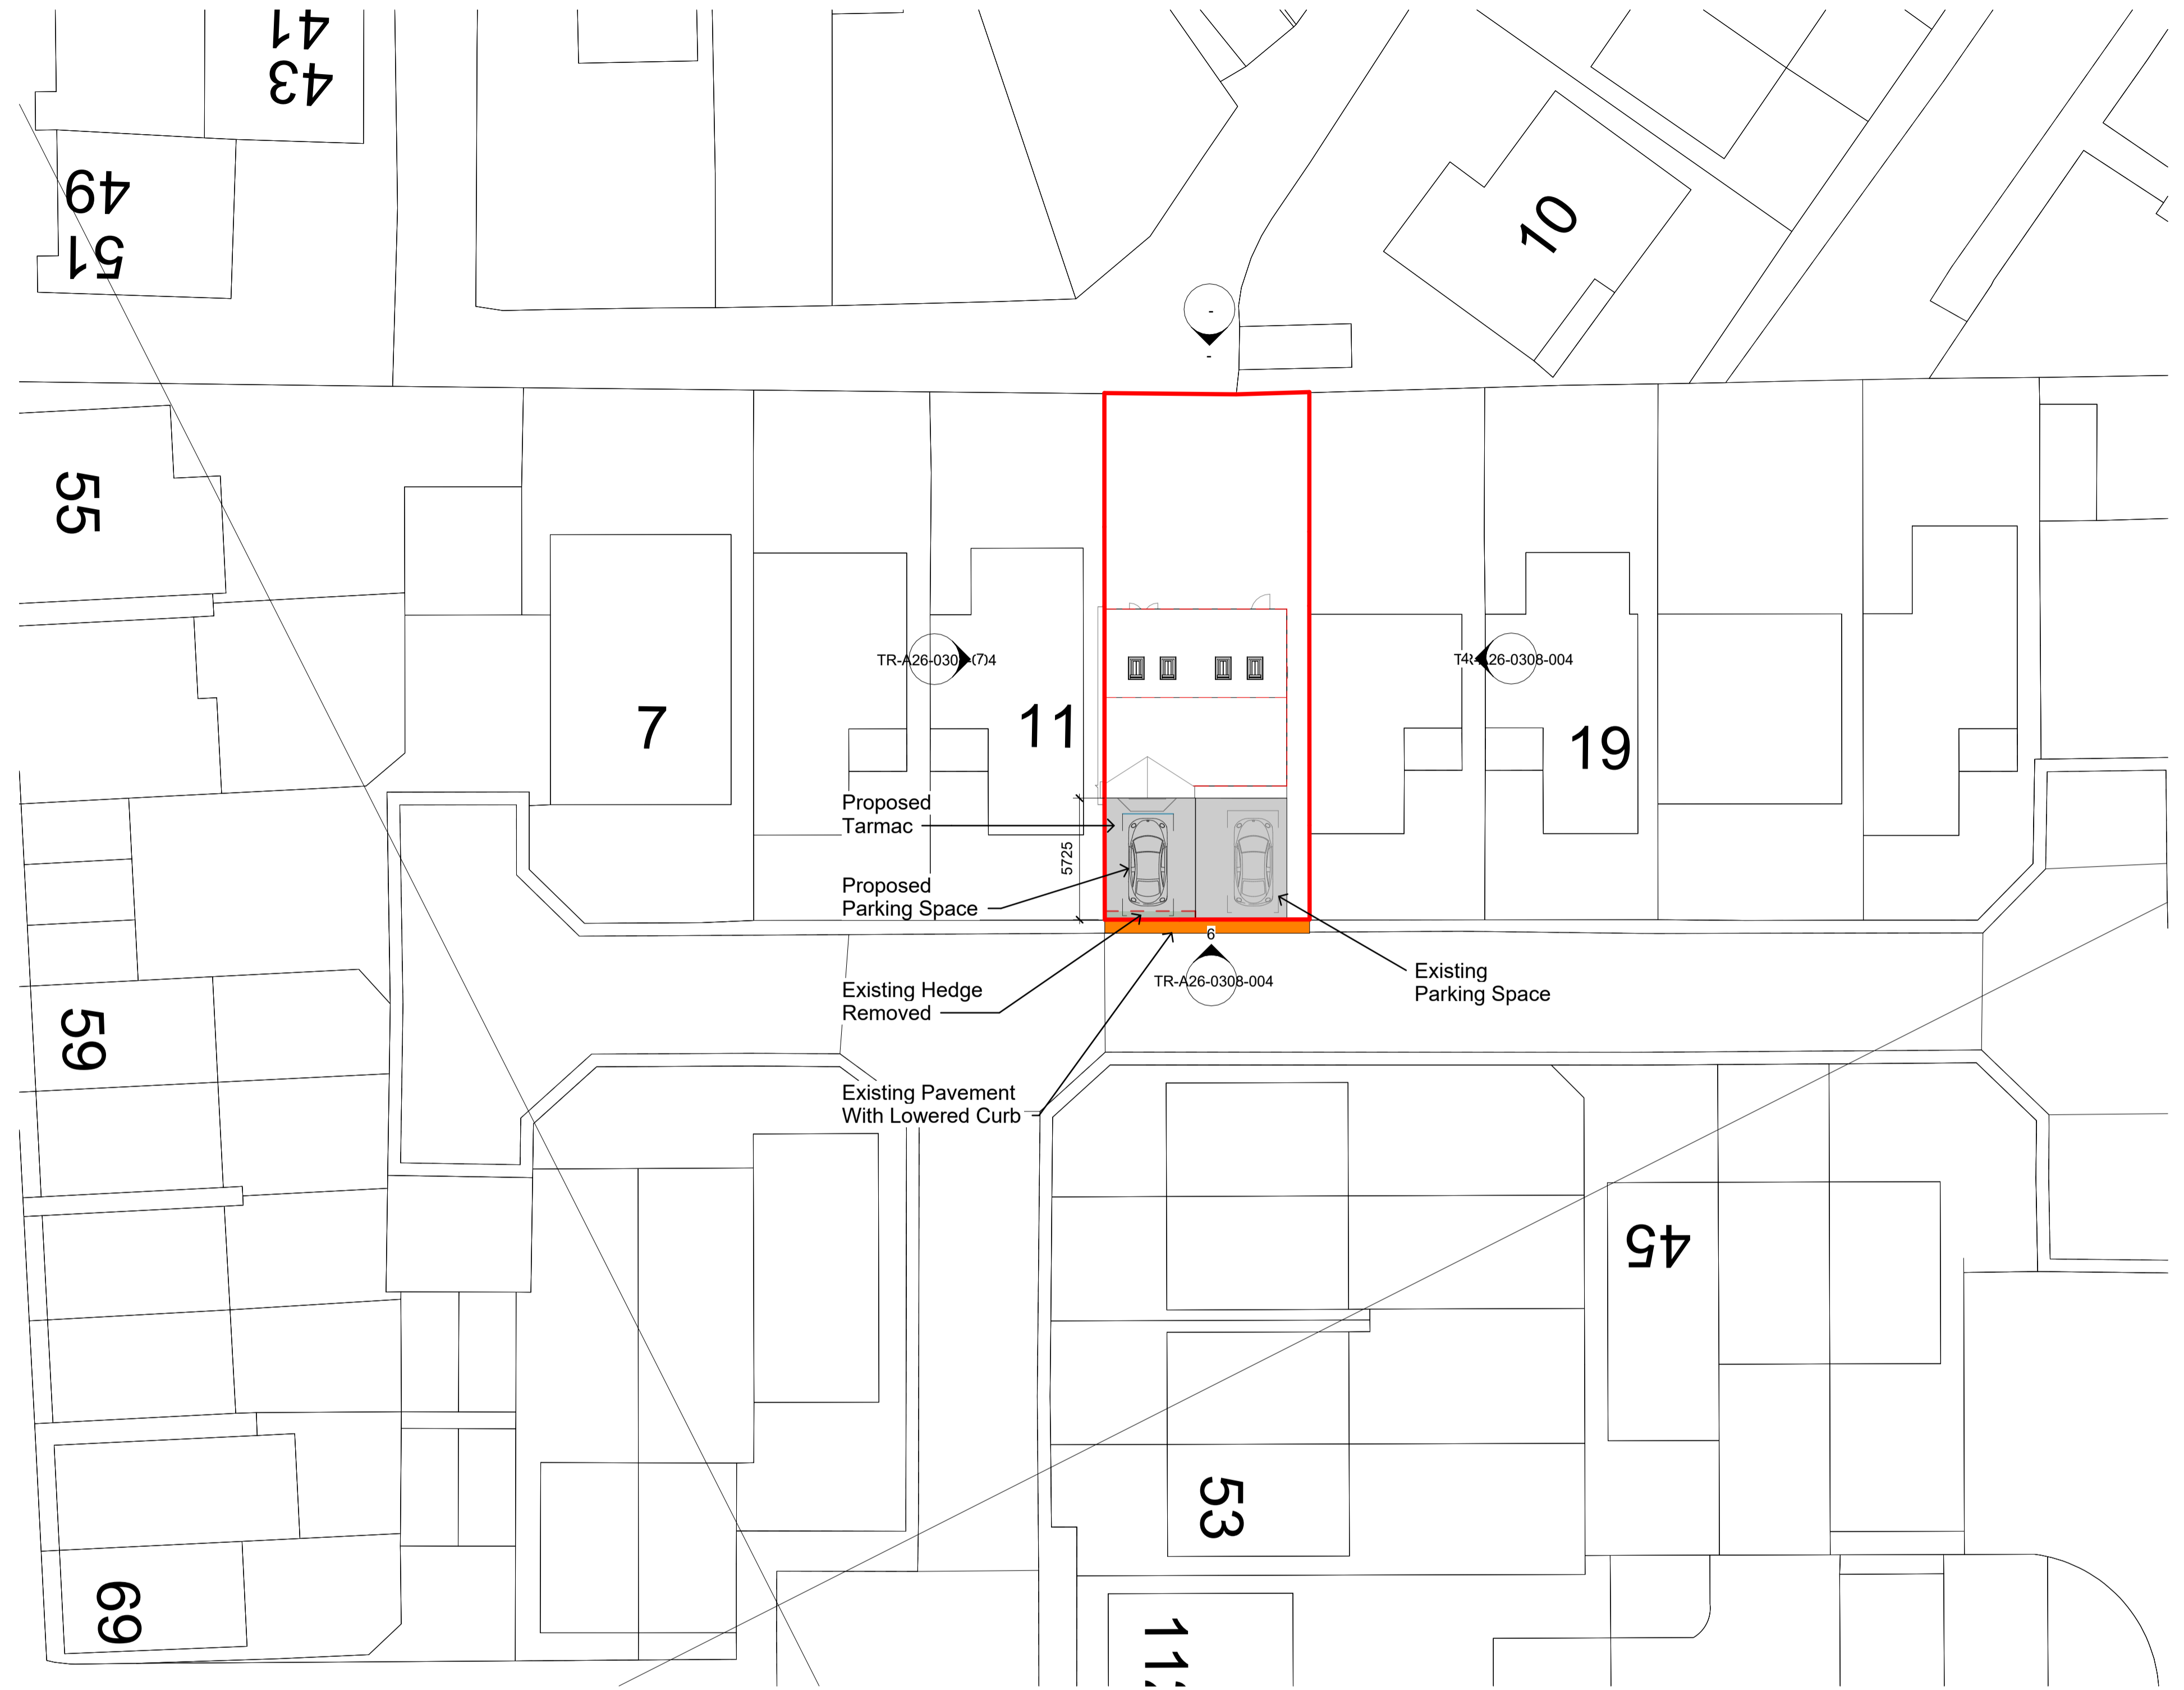

**Mohammed Omar Saleem**  
15 Plover Mills, Lindley, Huddersfield, HD3 3ZF

Drawing Title: Location & Proposed Site Plan	
Drawing Number: TR-A26-0308-003	Scale: As indicated@A1
Date: 15/04/26	Revision: Approver
Drawn By: AM	Checked by: JA
Reason For Issue: Planning - Parking	