




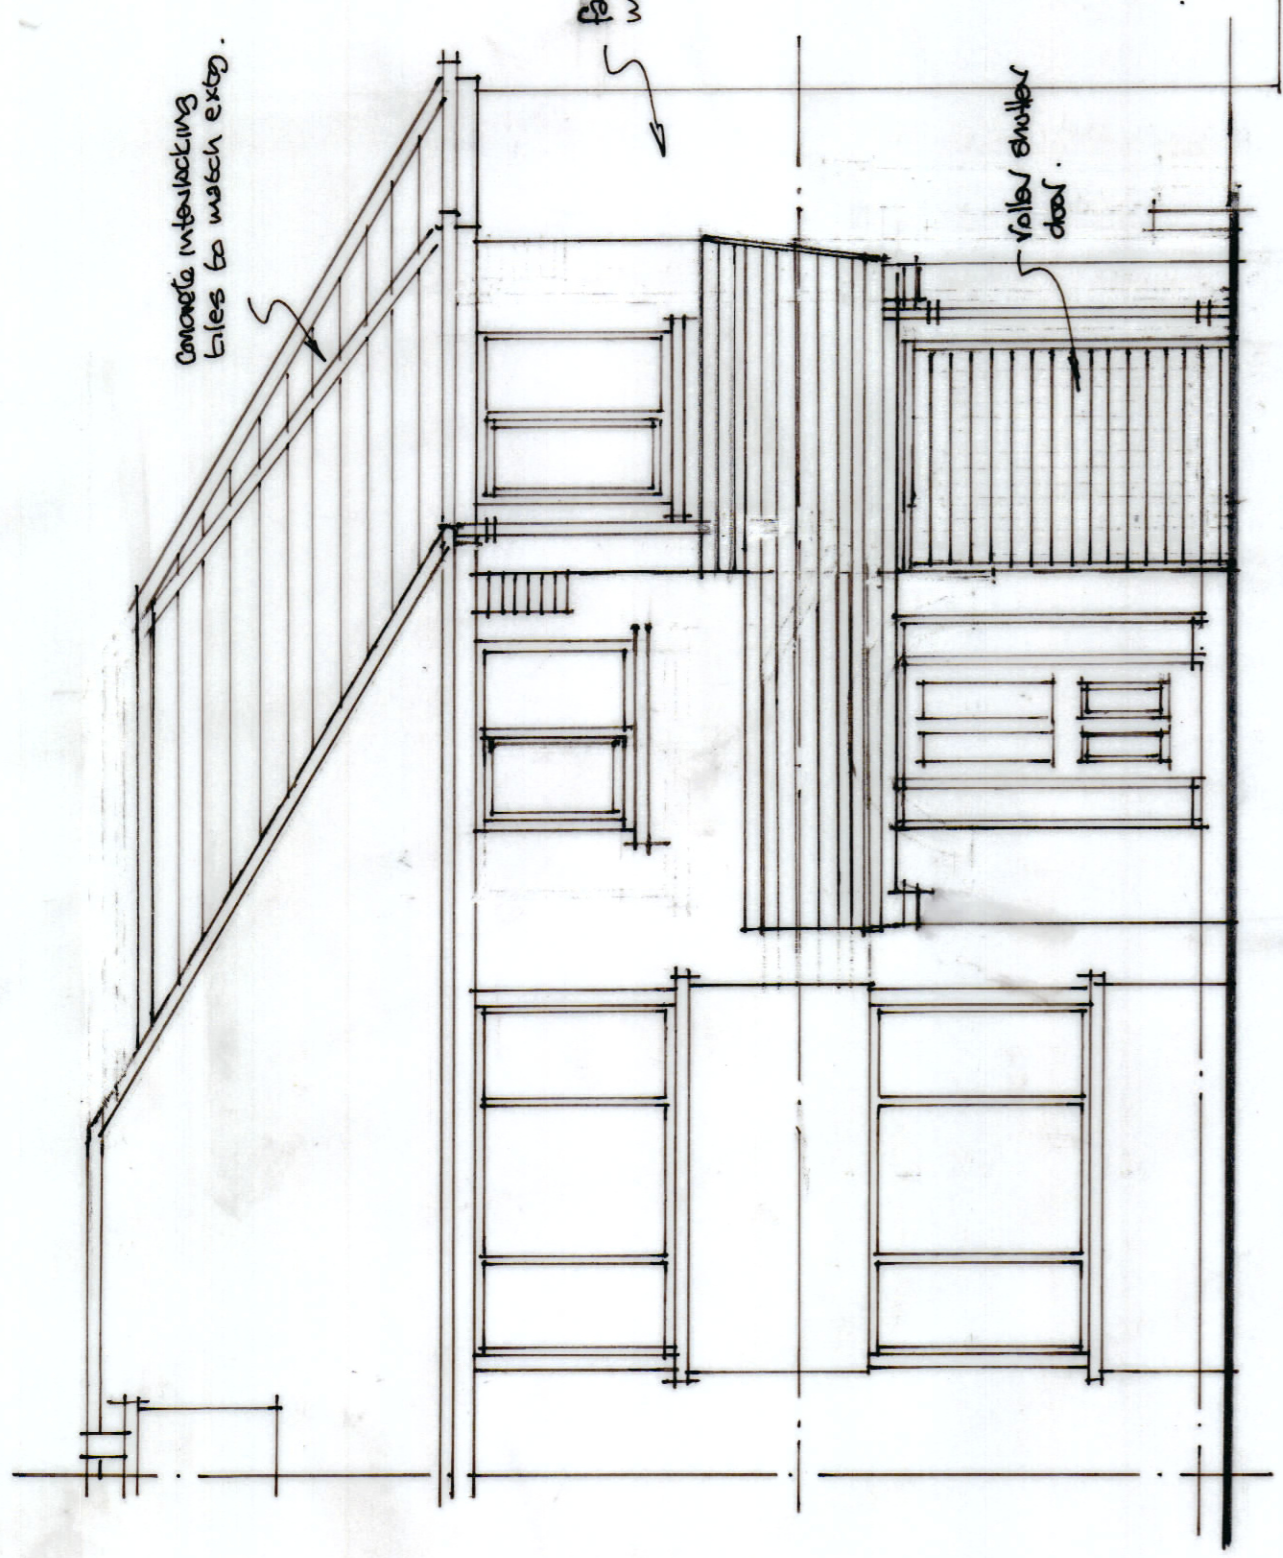

west elevation

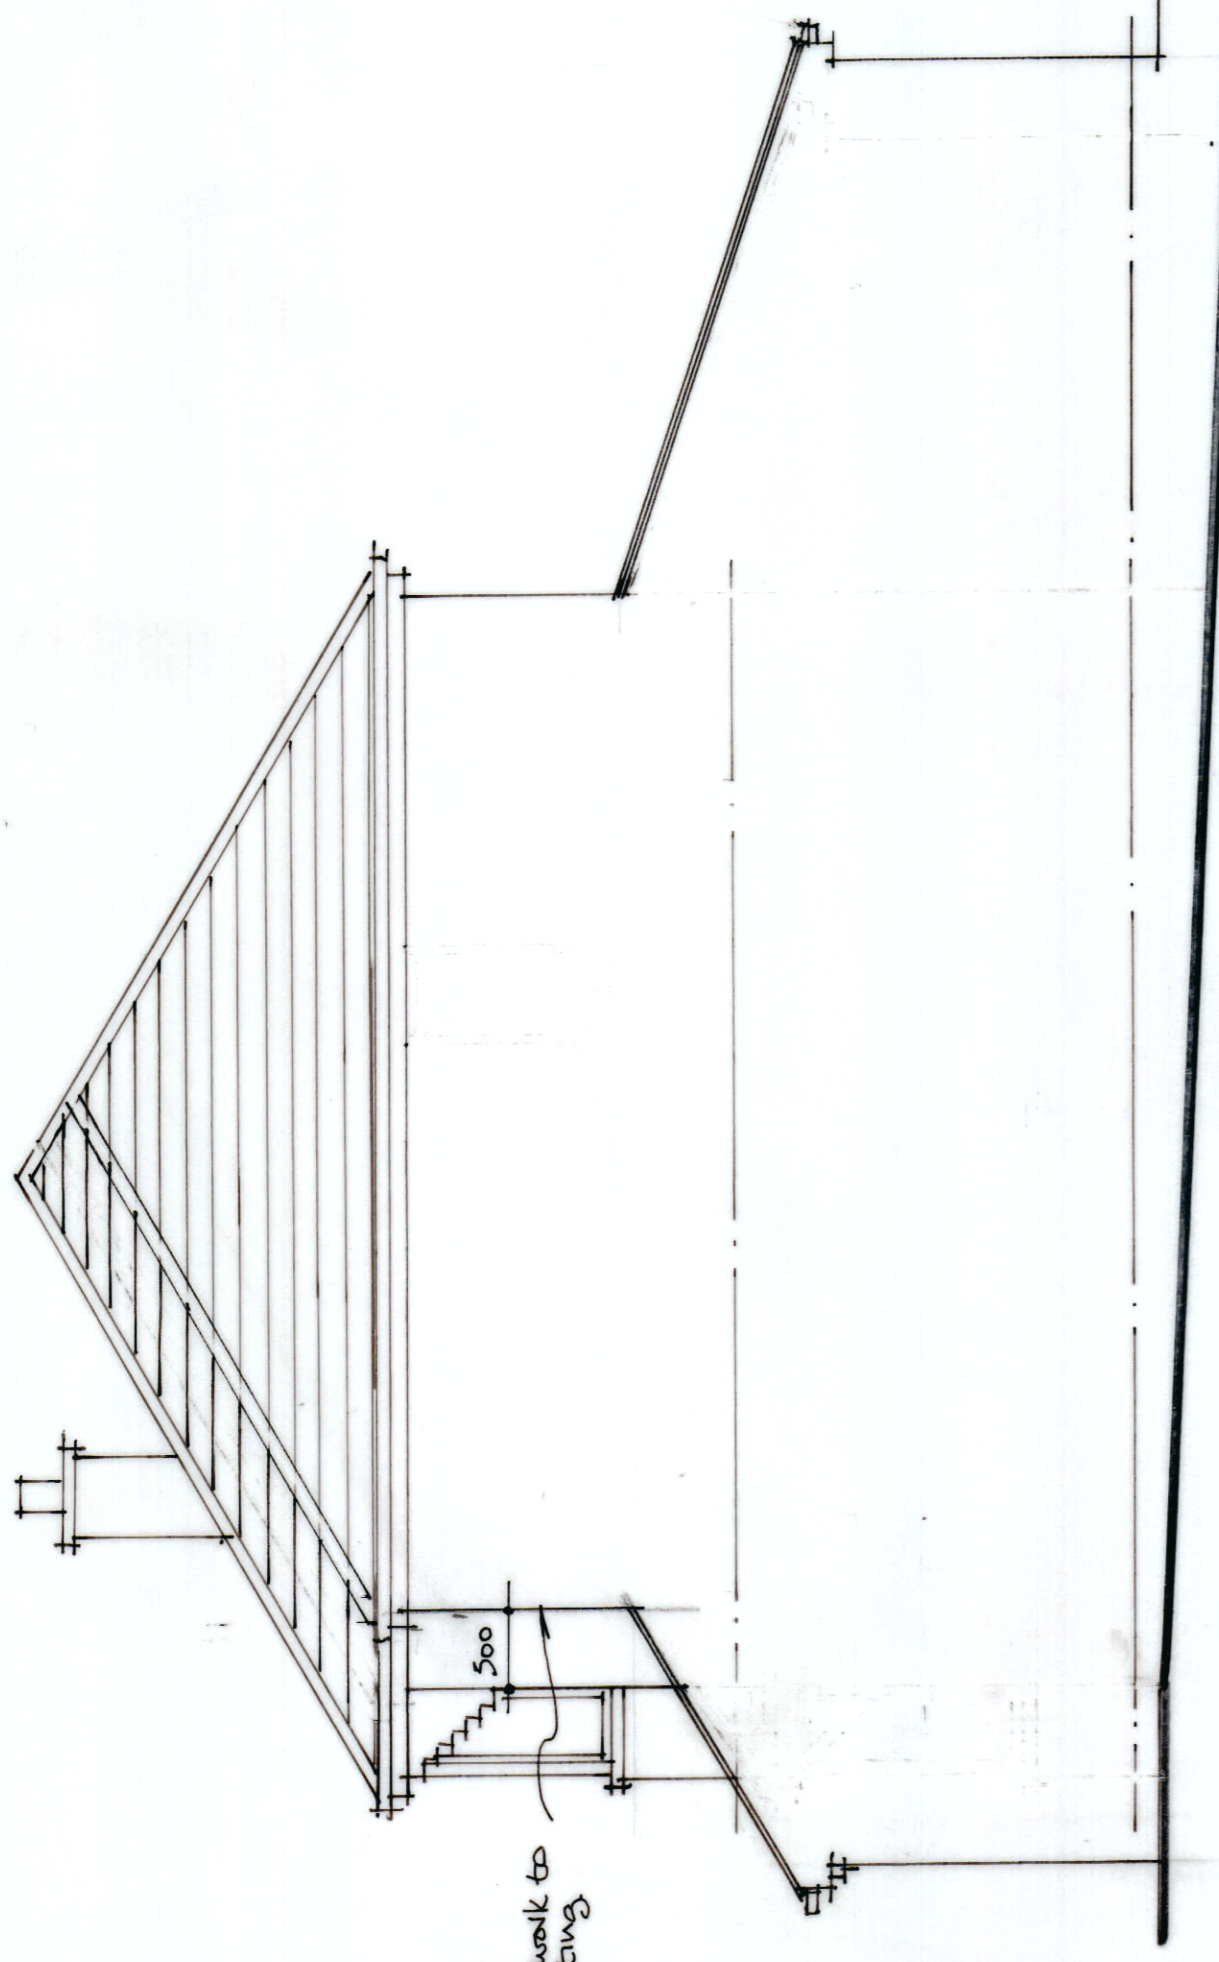


south elevation

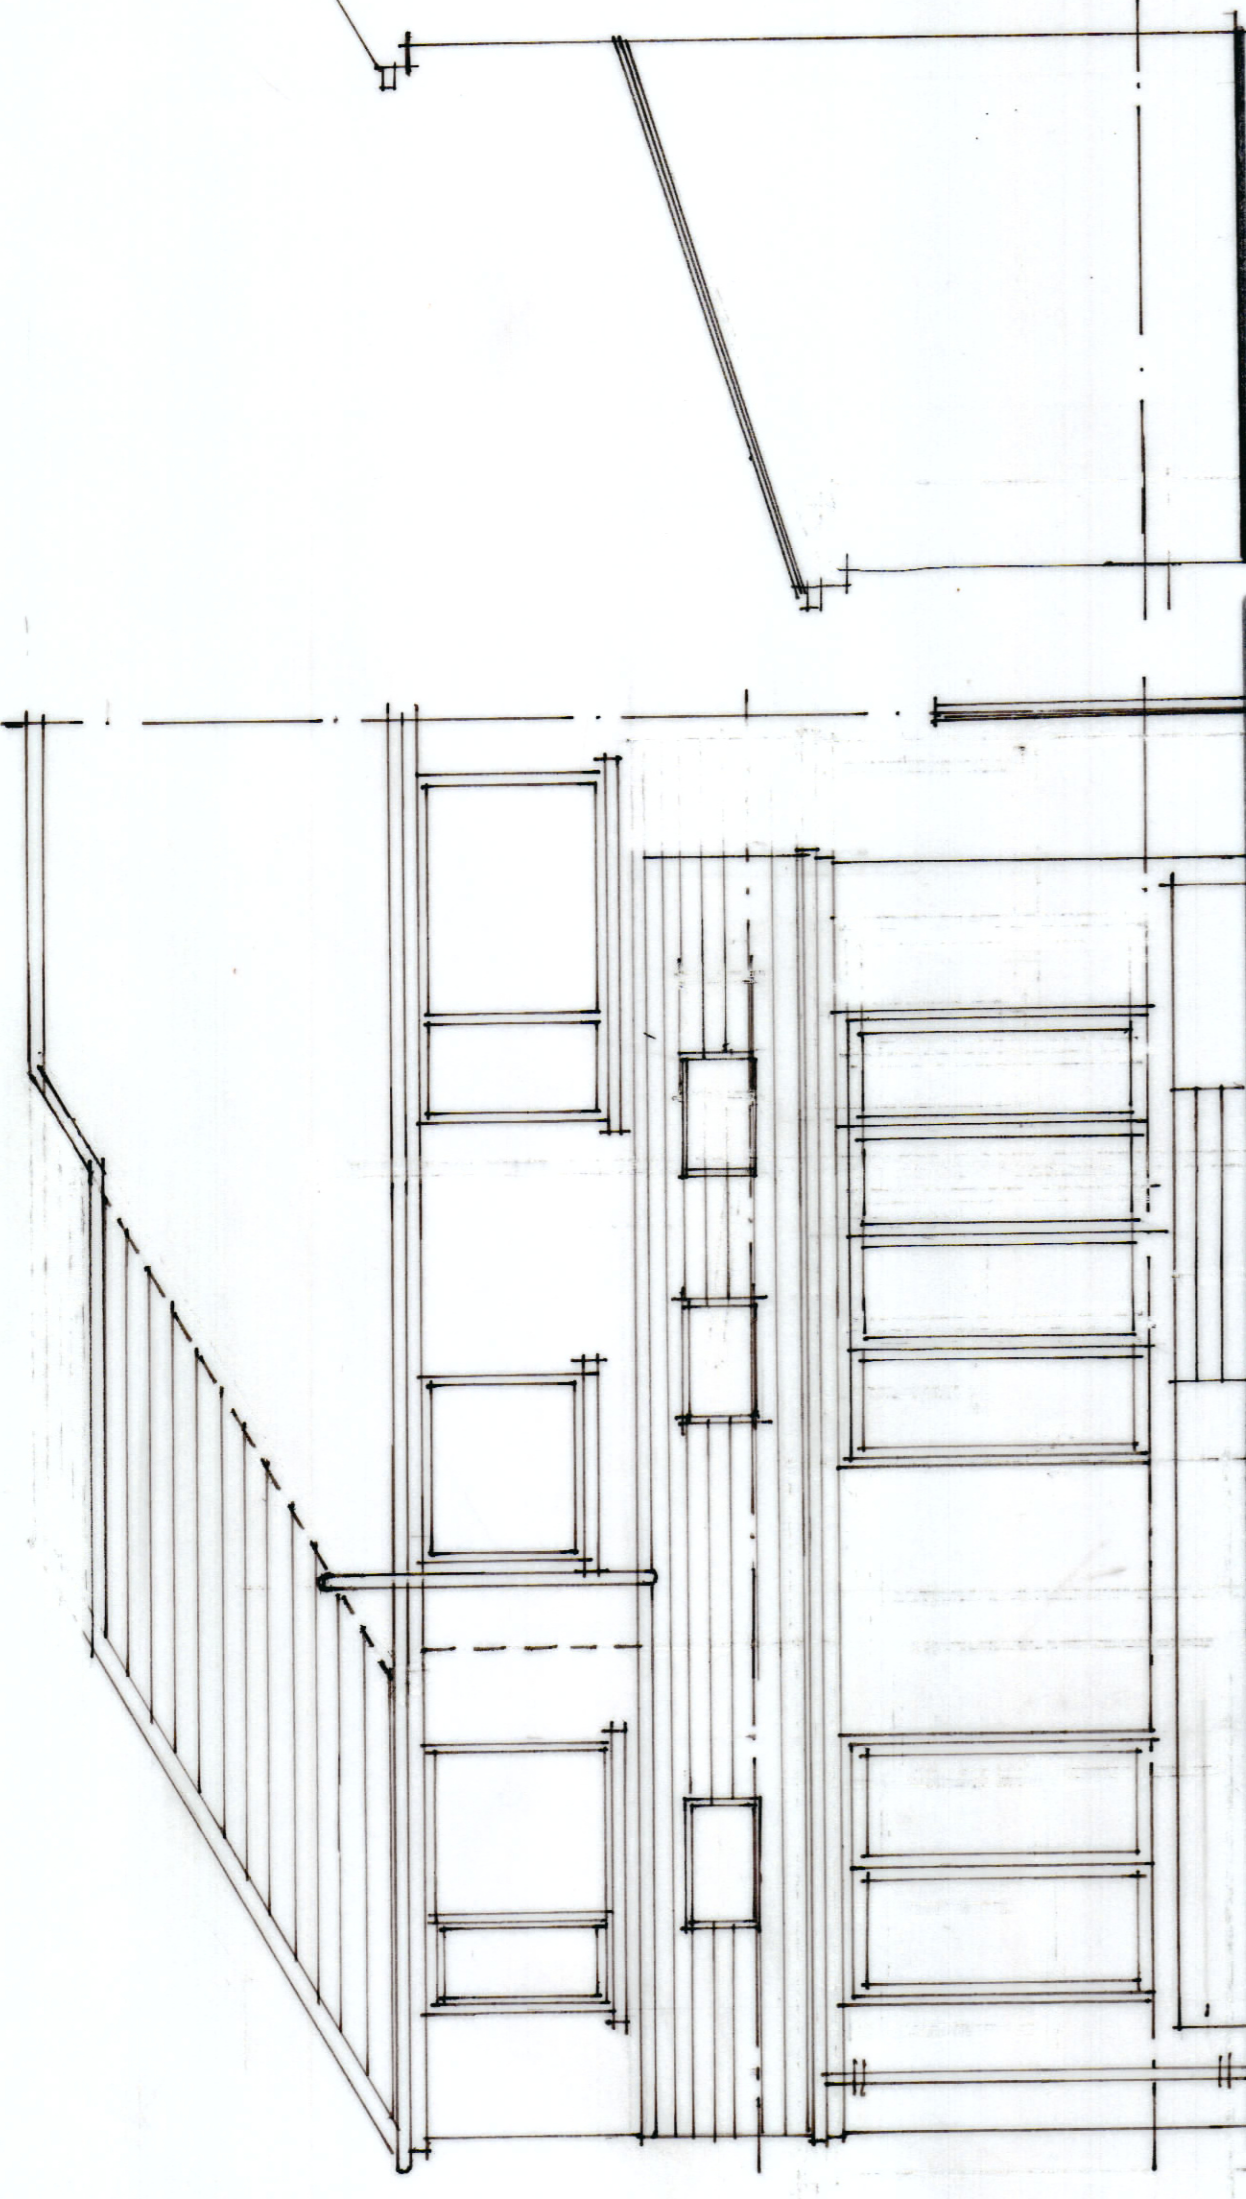


east elevation


north elevation

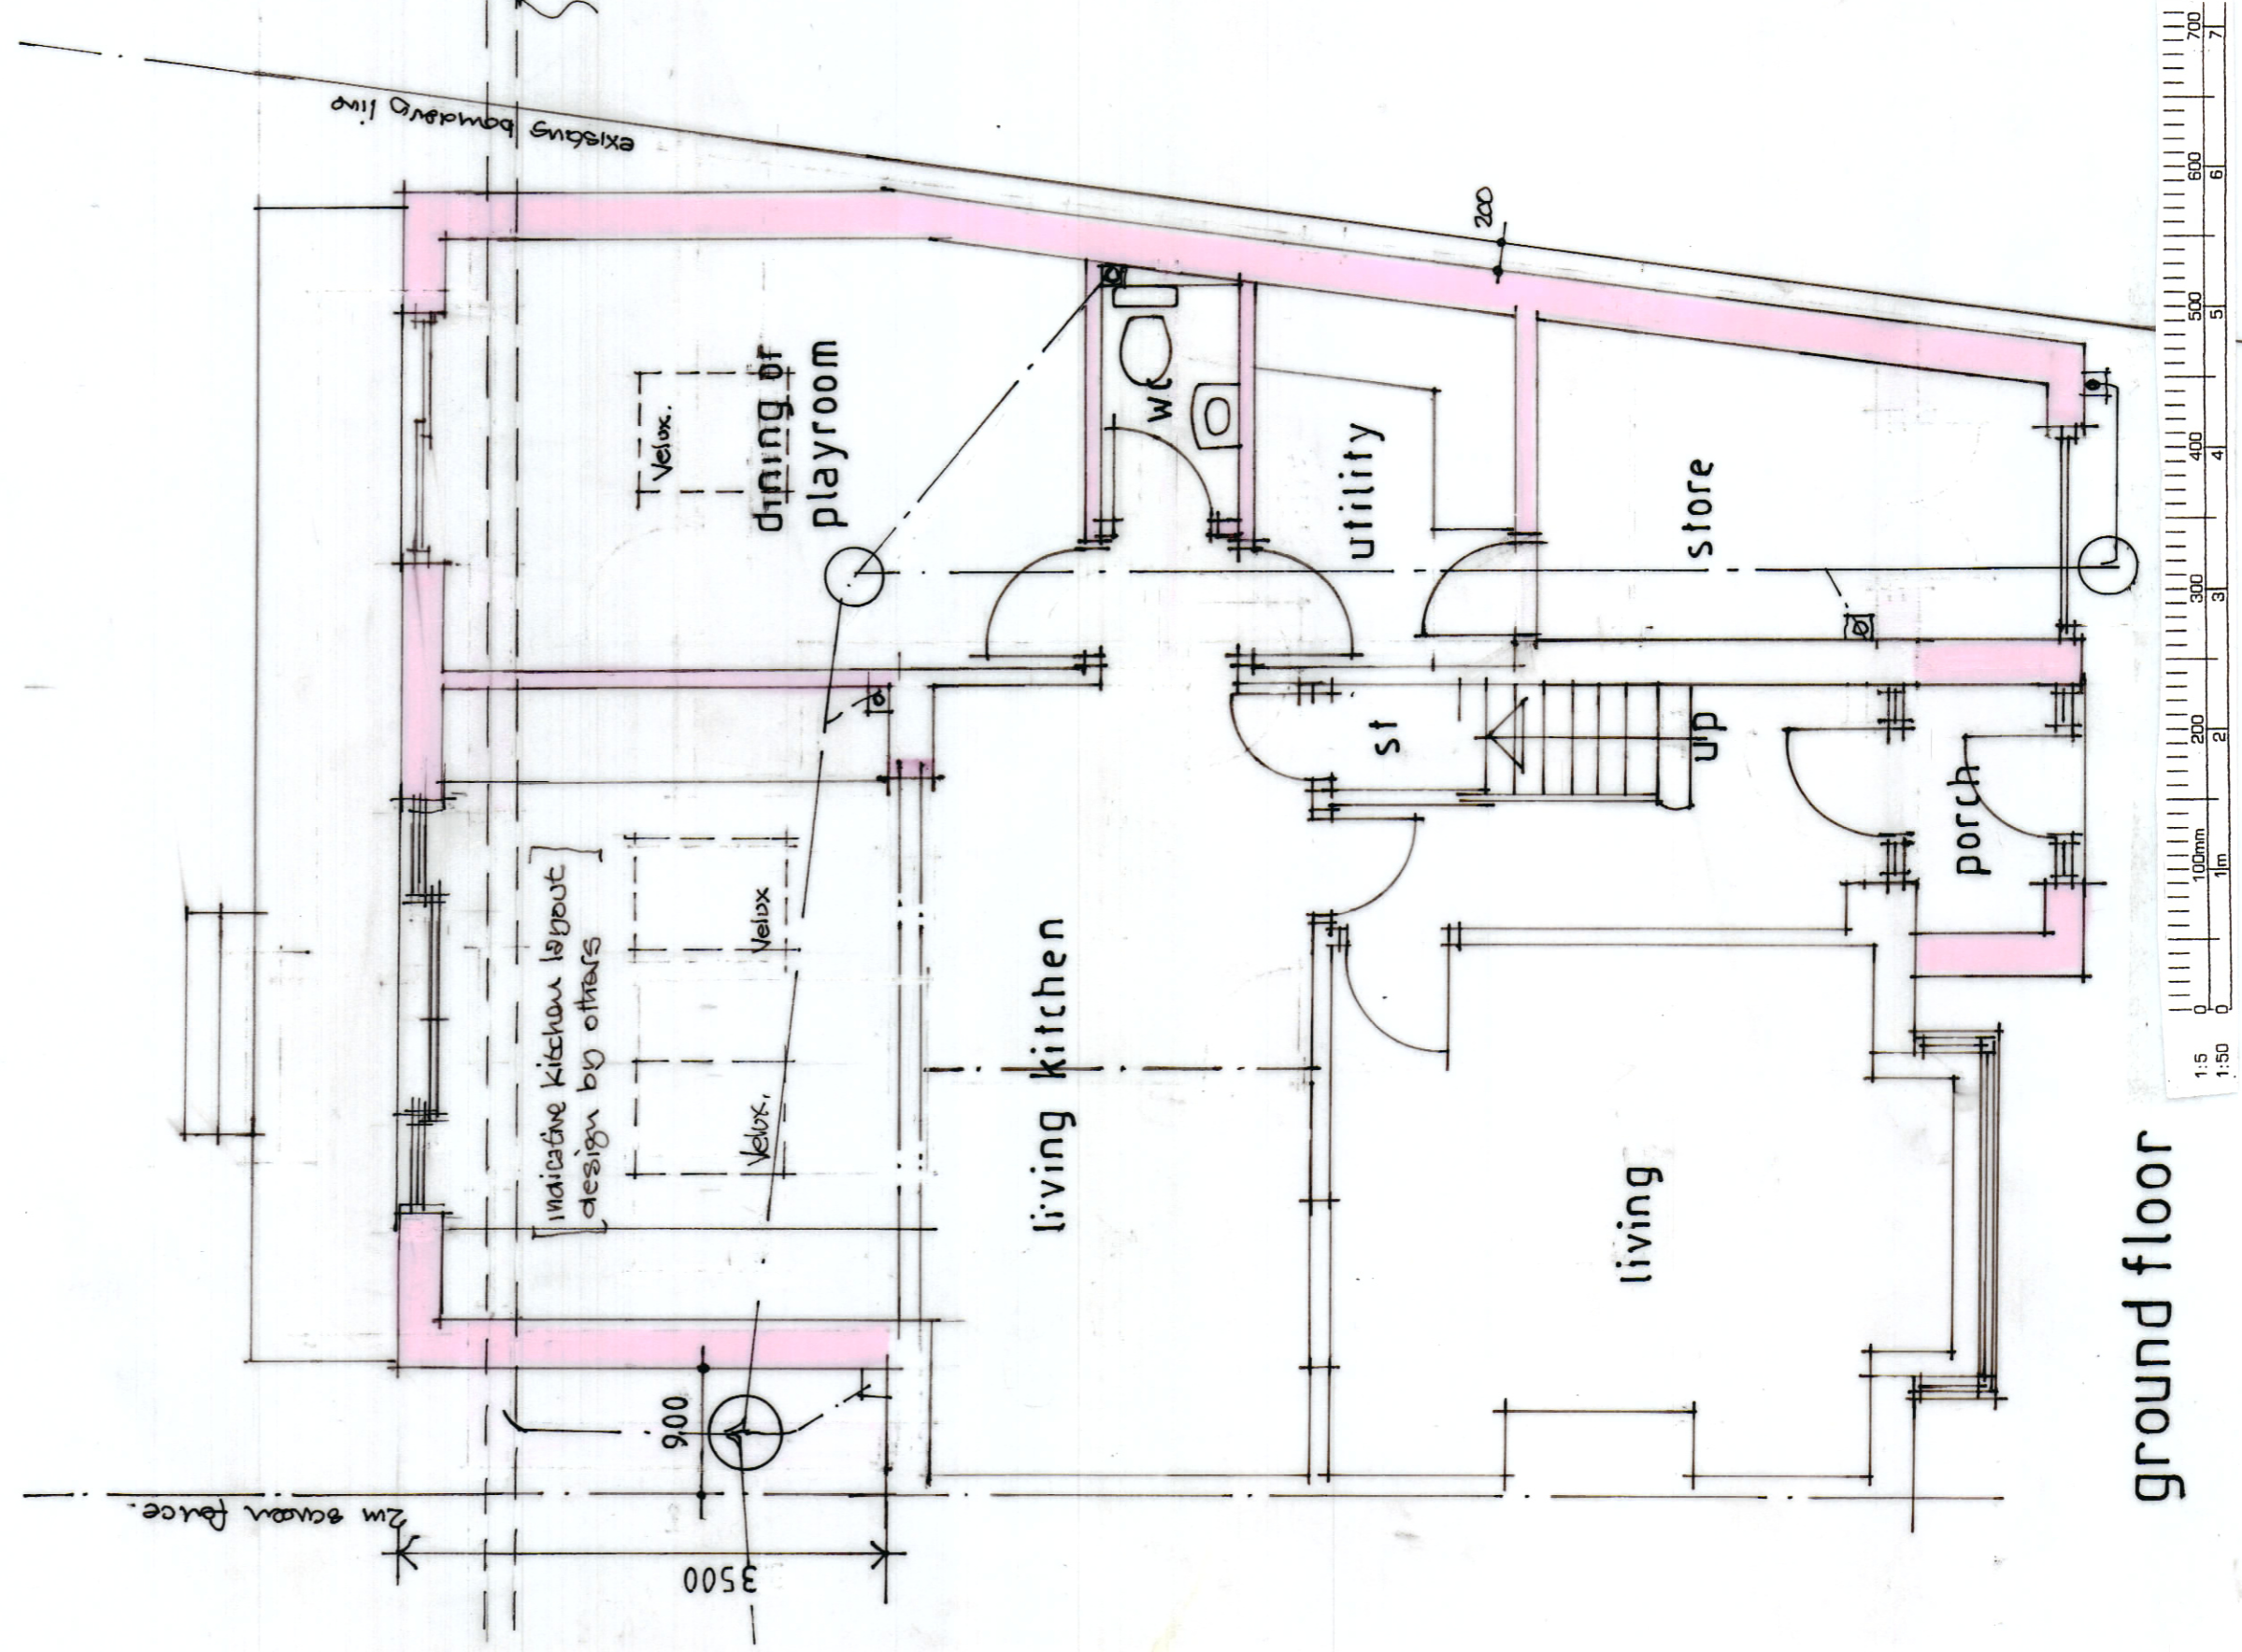

ground floor

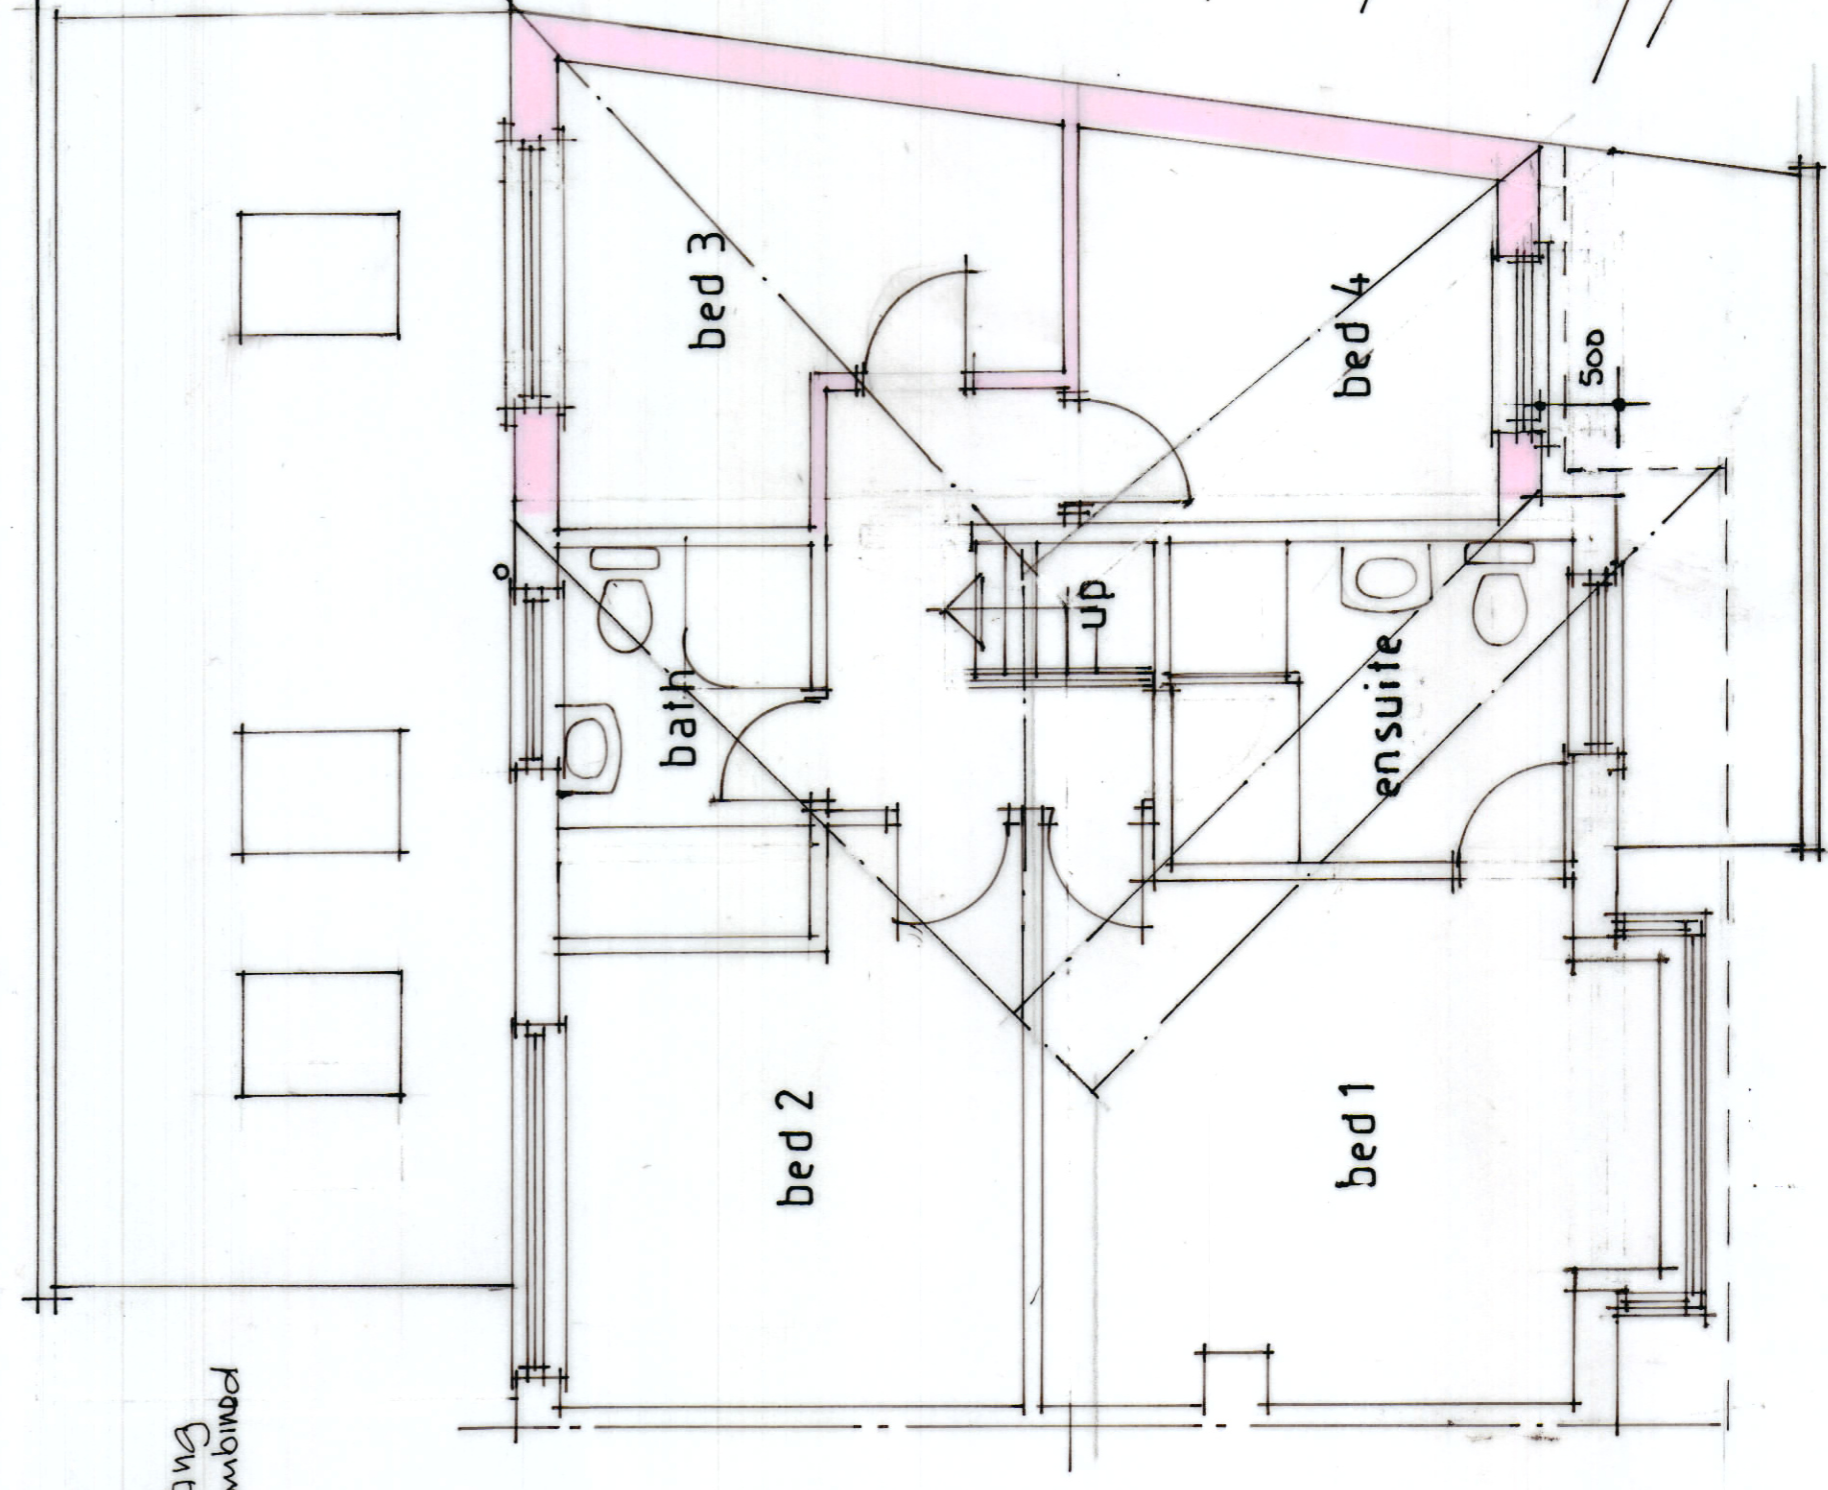

first floor

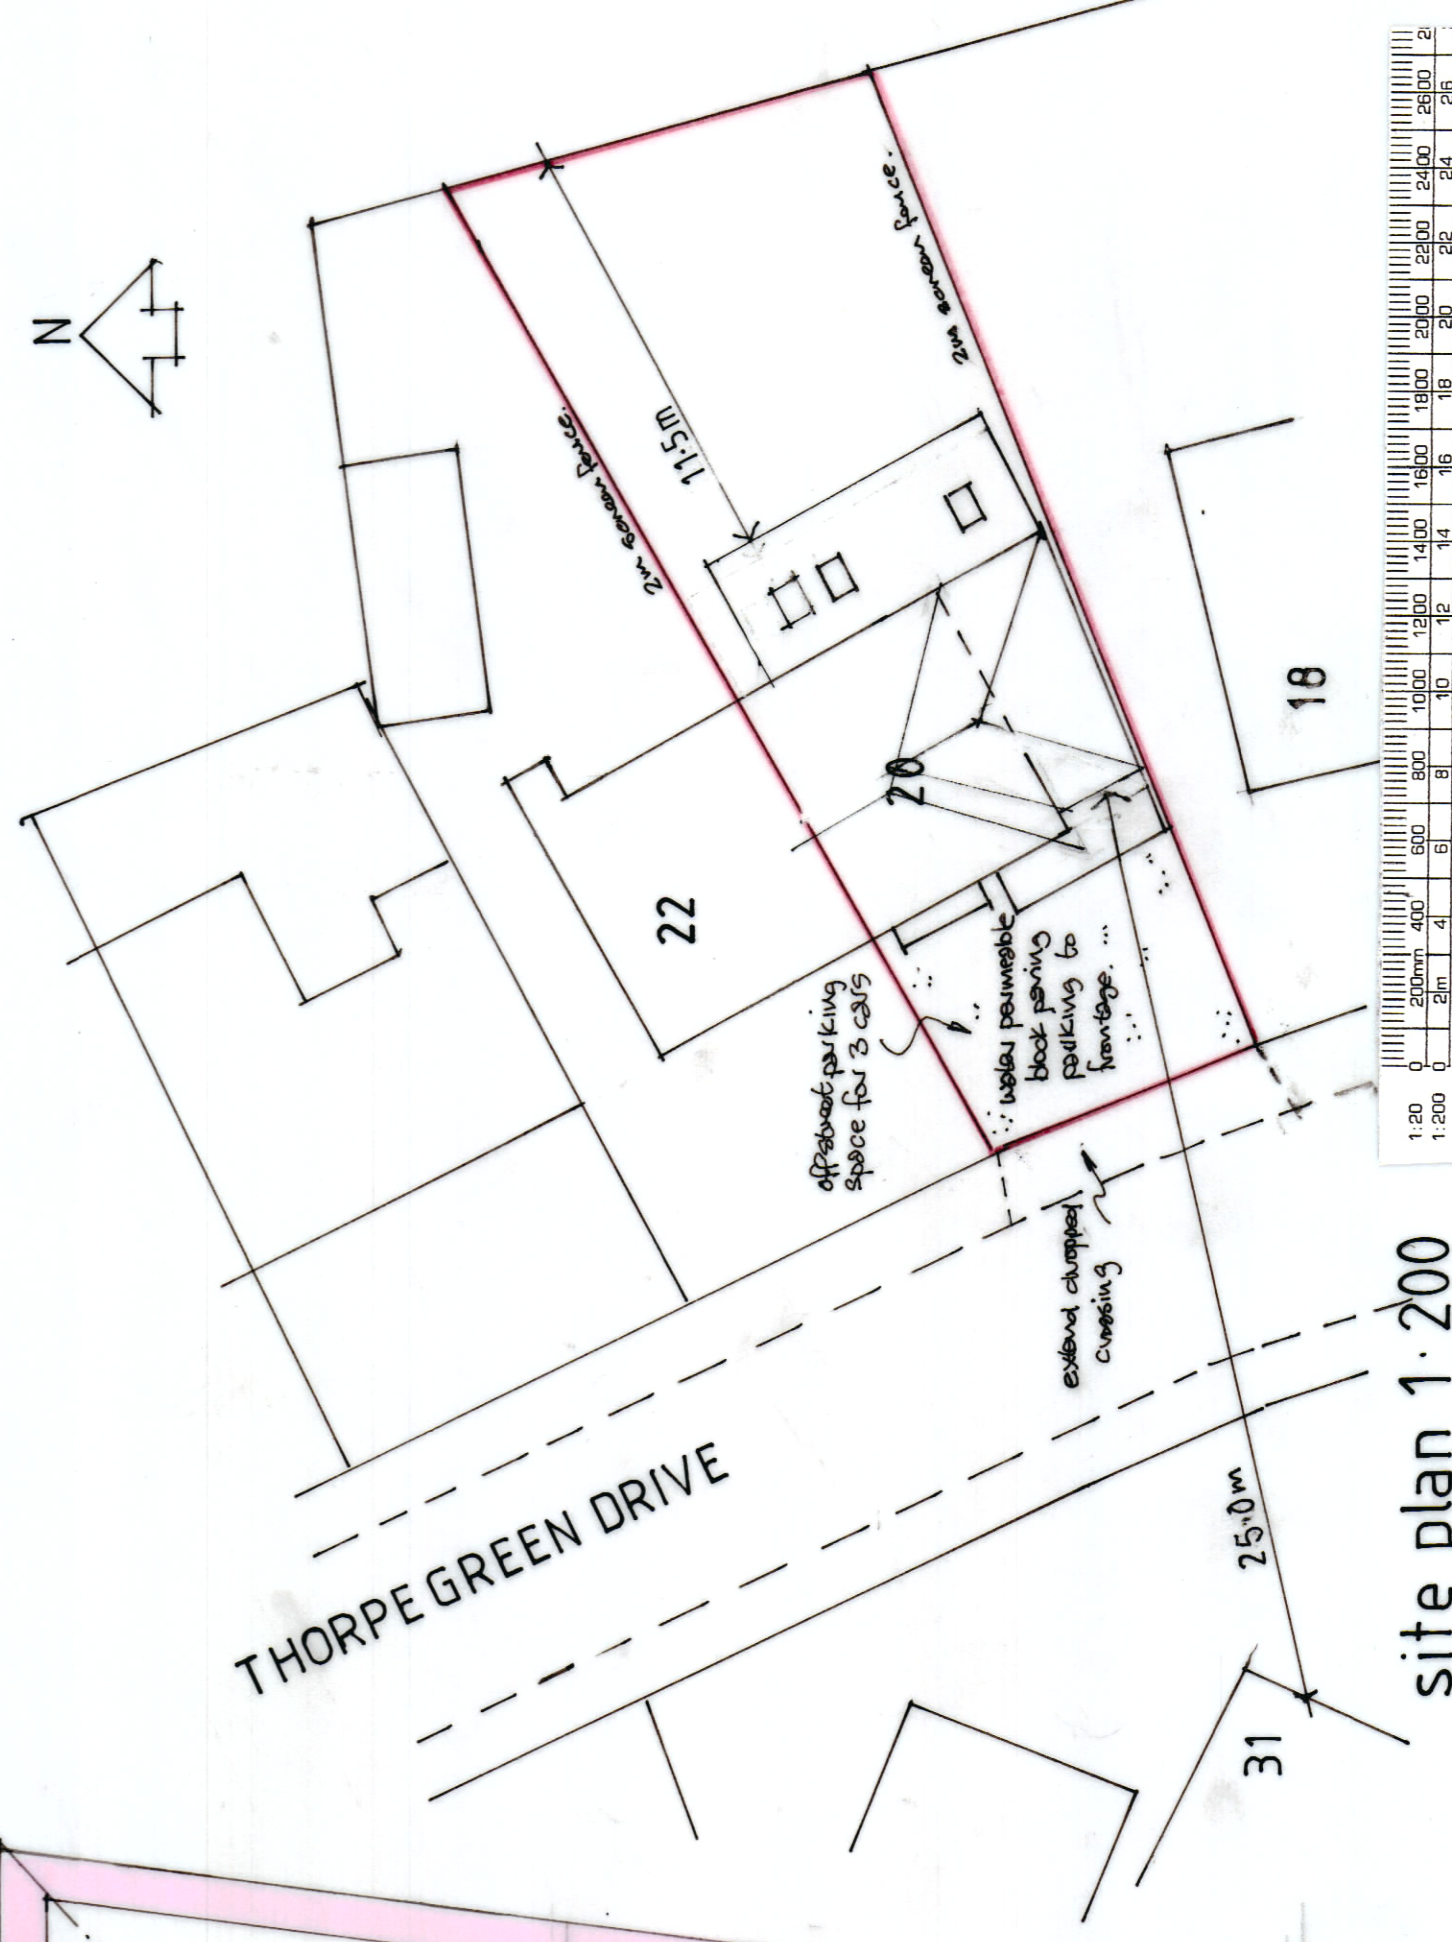

site plan 1:200



location plan 1:1250
B. First floor extension set back 500
A. Design revised.
7/2026
6/2026

Revision	Date
----------	------

All dimensions to be verified on site and the practice informed of any discrepancy.

Calder Architectural Services Ltd
13 Henry Street
Brighouse
West Yorkshire
HD6 2BL
T: 01484 713475

Mr M Garside
Drawn
Date
Scale
5/2026
1:50

Proposed extensions and alterations at 20 Thorpe Green Drive Goltar HD7 4QU

Drawing	Plans as proposed	Rev.	X B
Job No.	Drawing No.		
	2		