






FRONT ELEVATION - 1

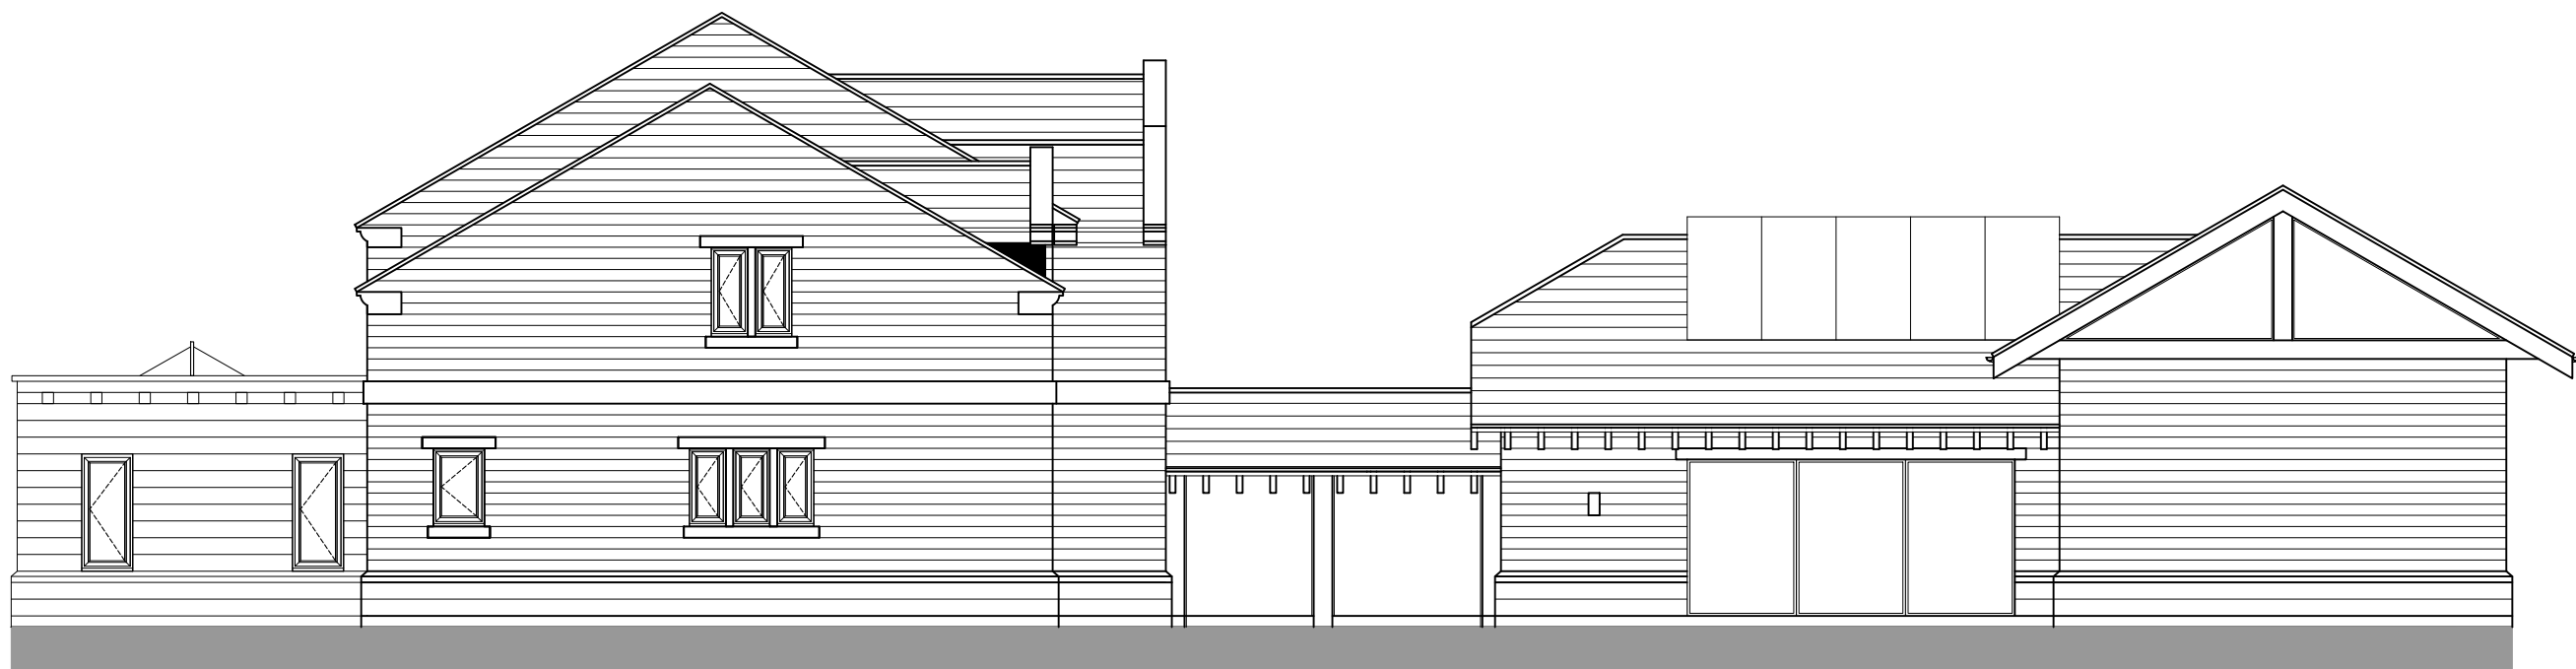


SIDE ELEVATION - 2

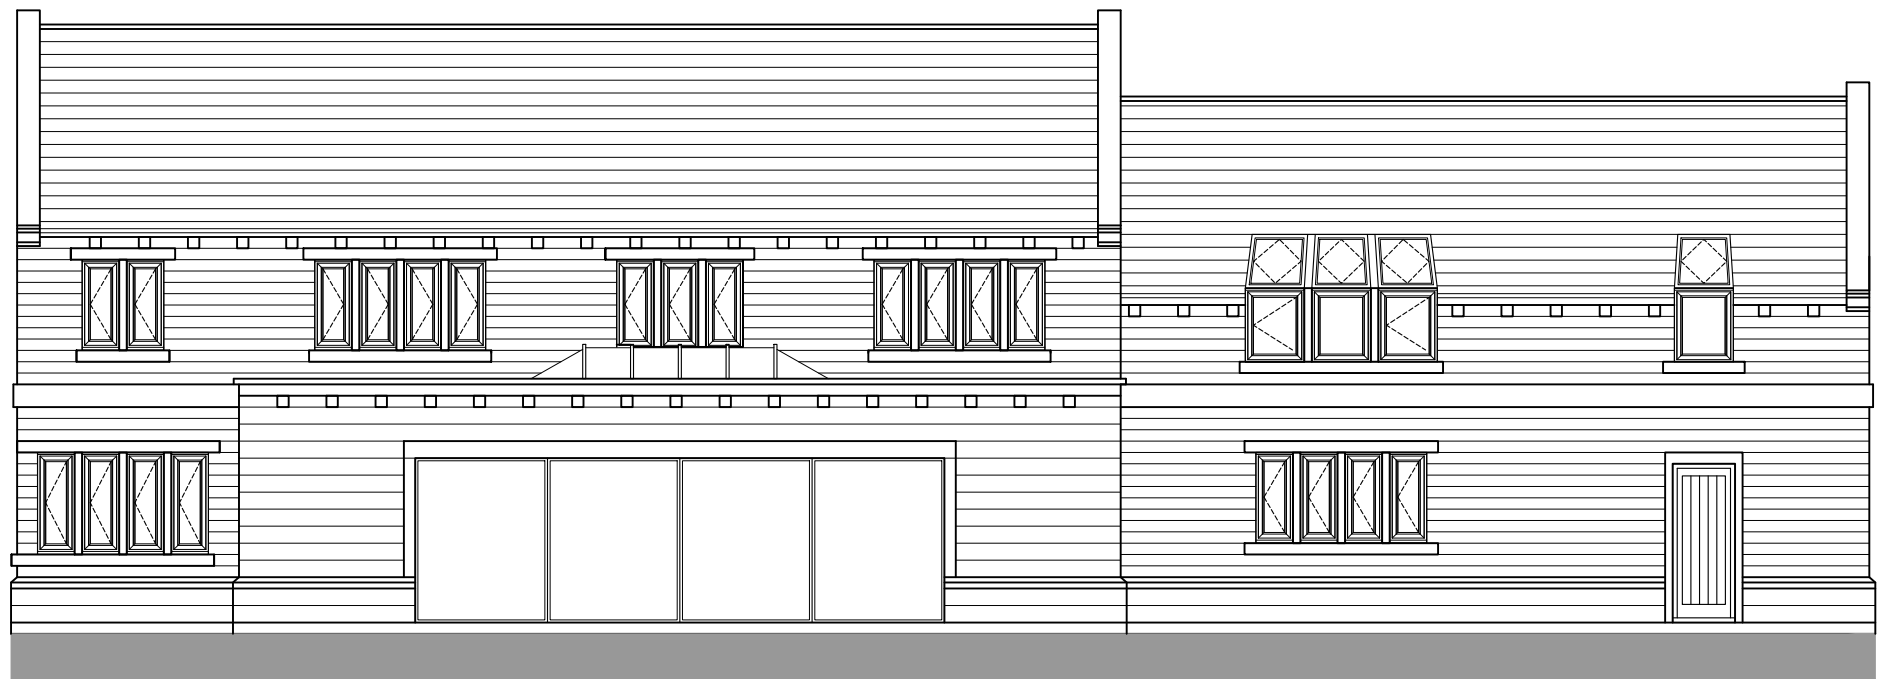


REAR ELEVATION - 3

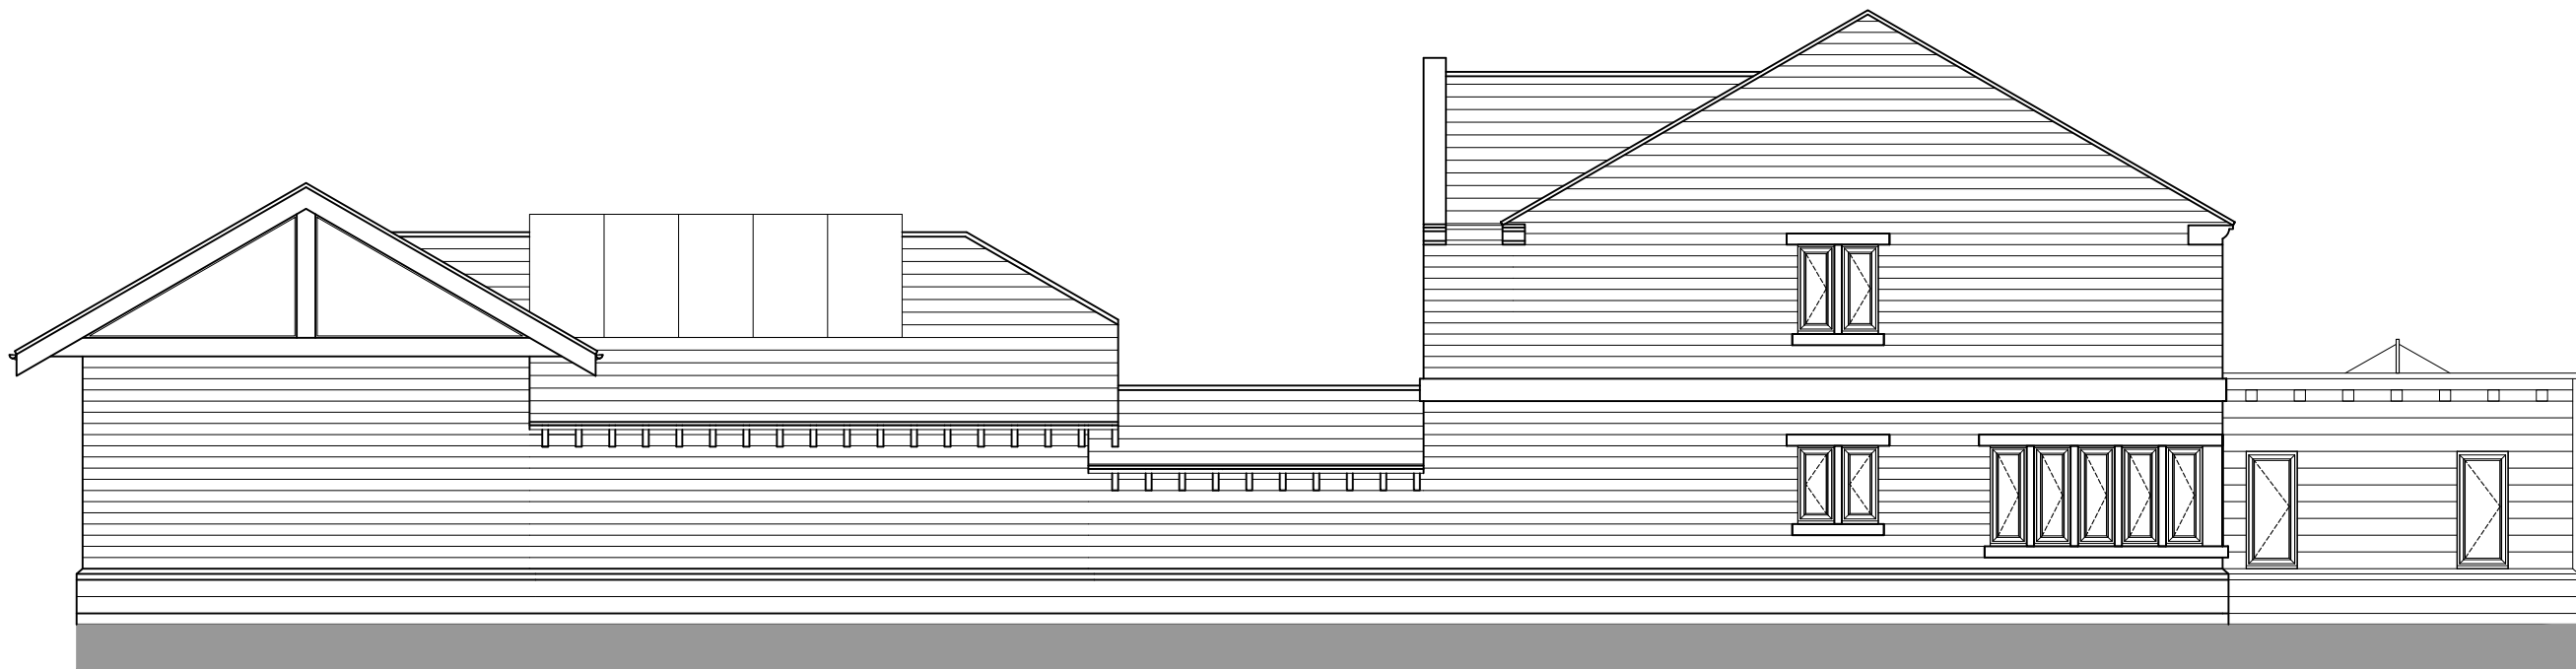

SIDE ELEVATION - 4

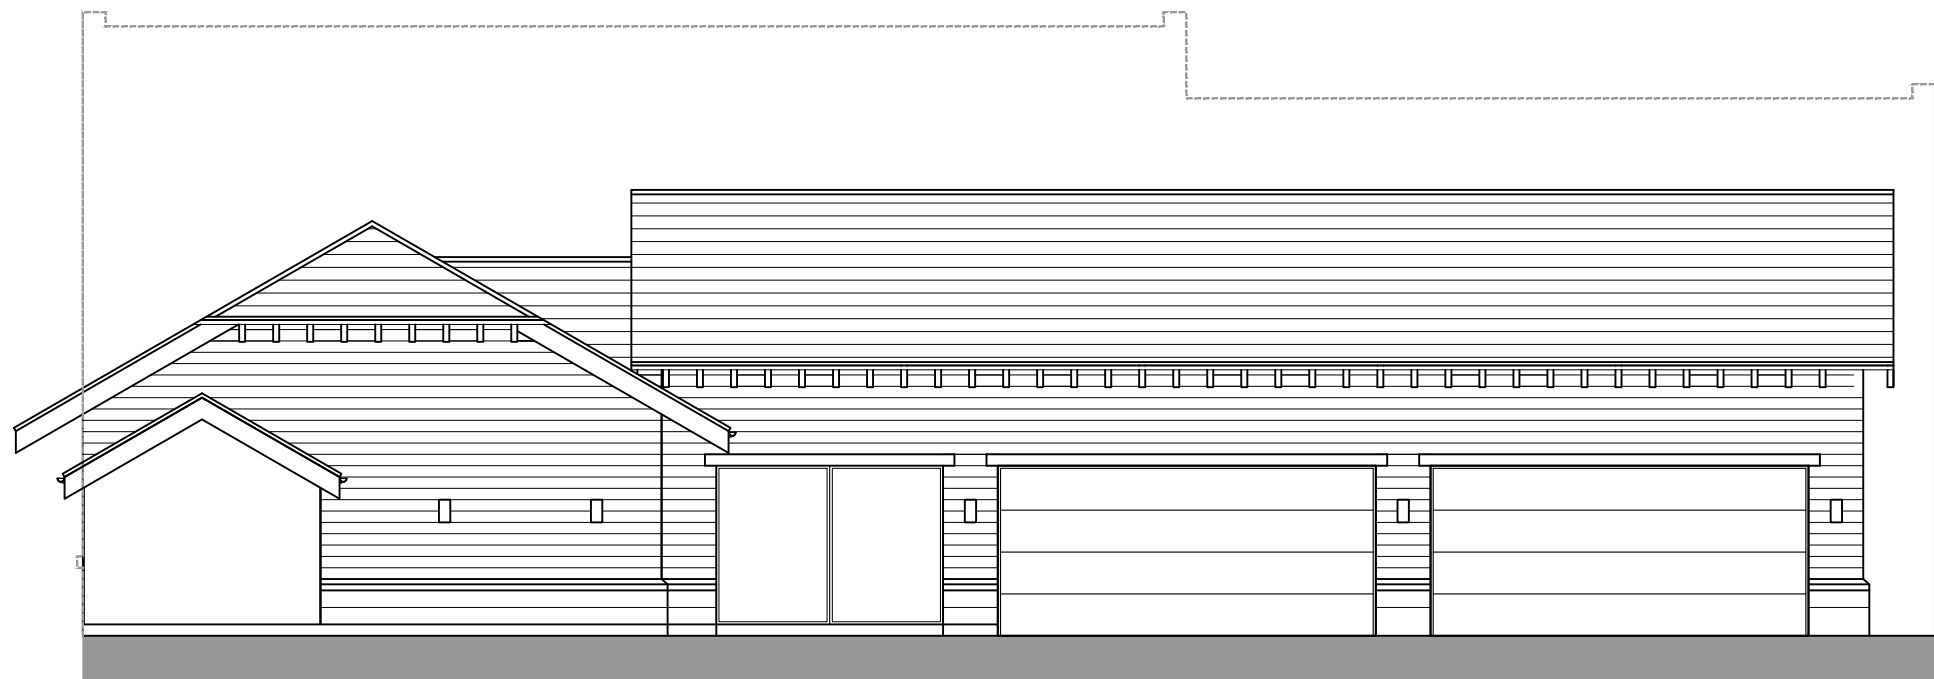

GARAGE FRONT ELEVATION - 5

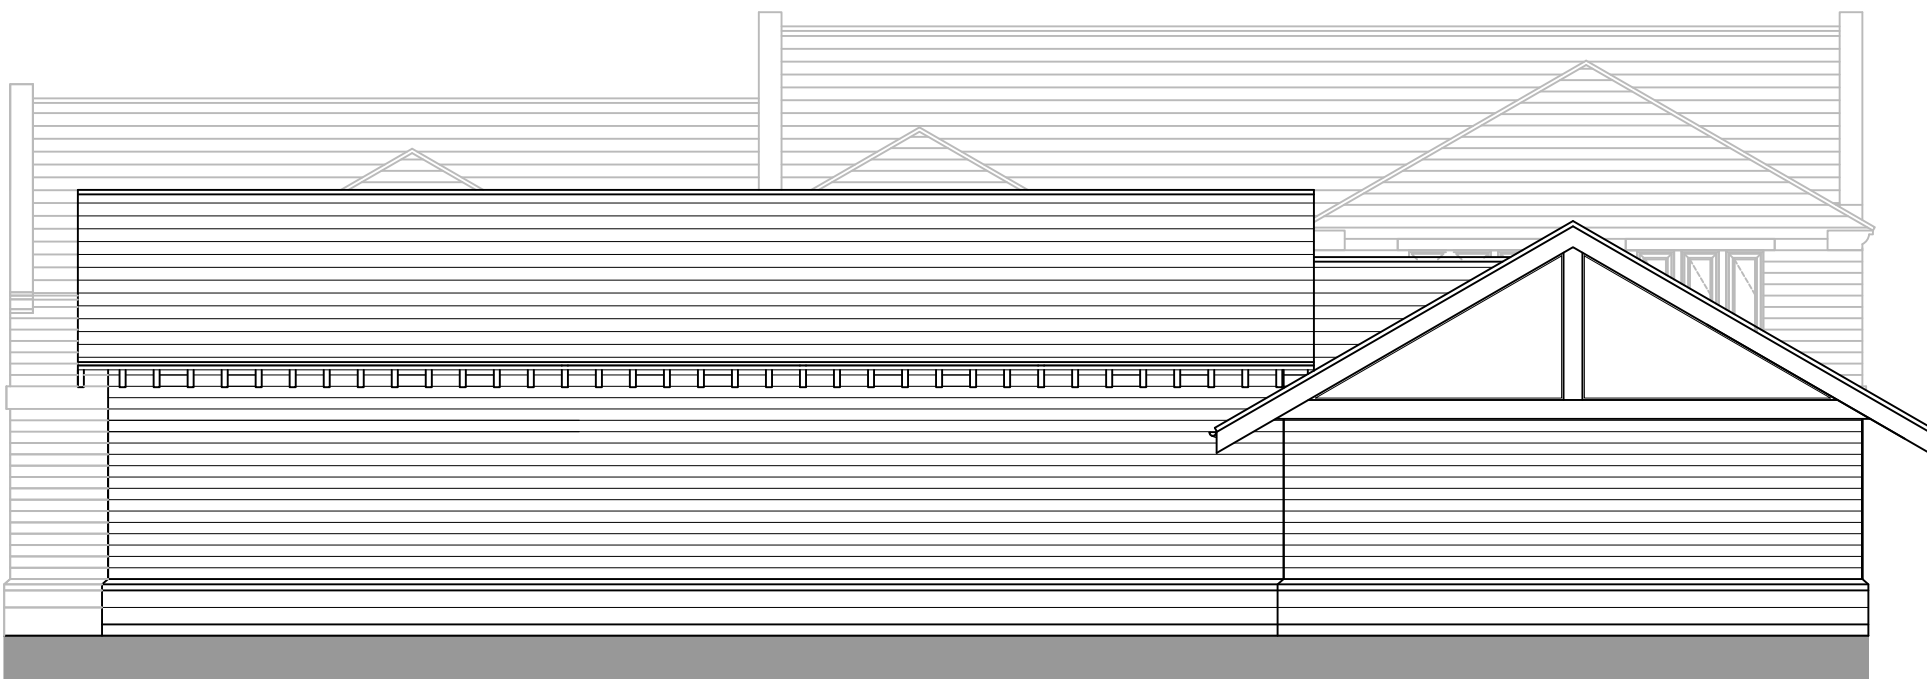

GARAGE REAR ELEVATION - 6

REV	DATE	BY	DESCRIPTION
-----	------	----	-------------

REVISIONS



CLIENT
MR M HIRST

PROJECT NAME
BARNESLEY ROAD, FLOCKTON

DRAWING TITLE
PROPOSED ELEVATIONS 1

DRAWING STATUS PLANNING	PROJECT NO. AG_03
----------------------------	----------------------

DRAWN JB	SCALE 1:100	SIZE A1	FIRST ISSUE FEB '26
-------------	----------------	------------	------------------------

DRAWING NO. MH_EFP_05	REVISION P2
--------------------------	----------------

COPYRIGHT EXISTS ON ALL DESIGN AND INFORMATION SHOWN.
DO NOT SCALE FOR MANUFACTURE, VERIFY ALL DIMENSIONS PRIOR TO CONSTRUCTION