




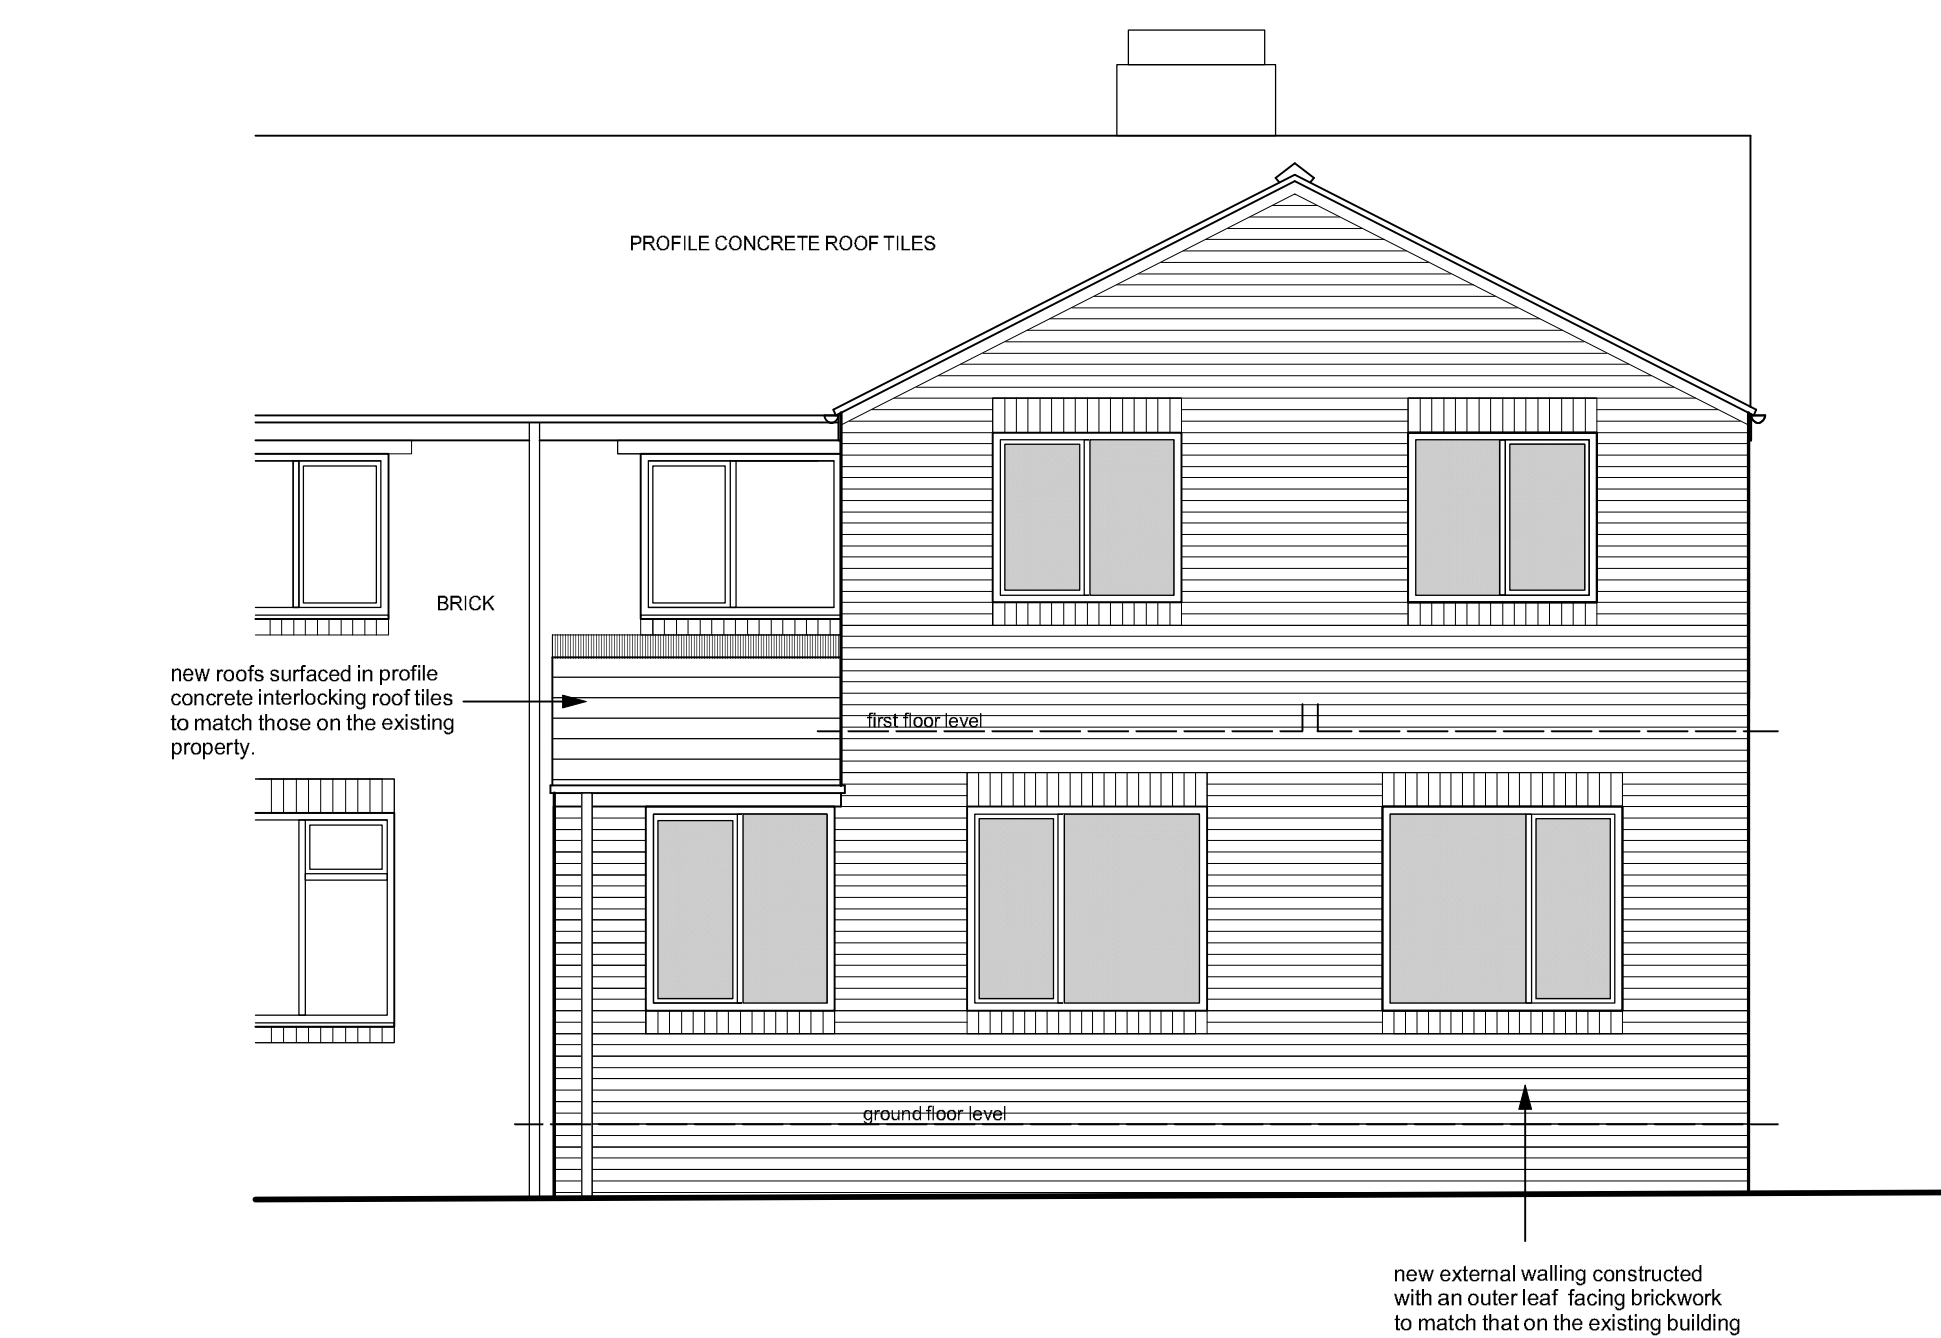


west elevation

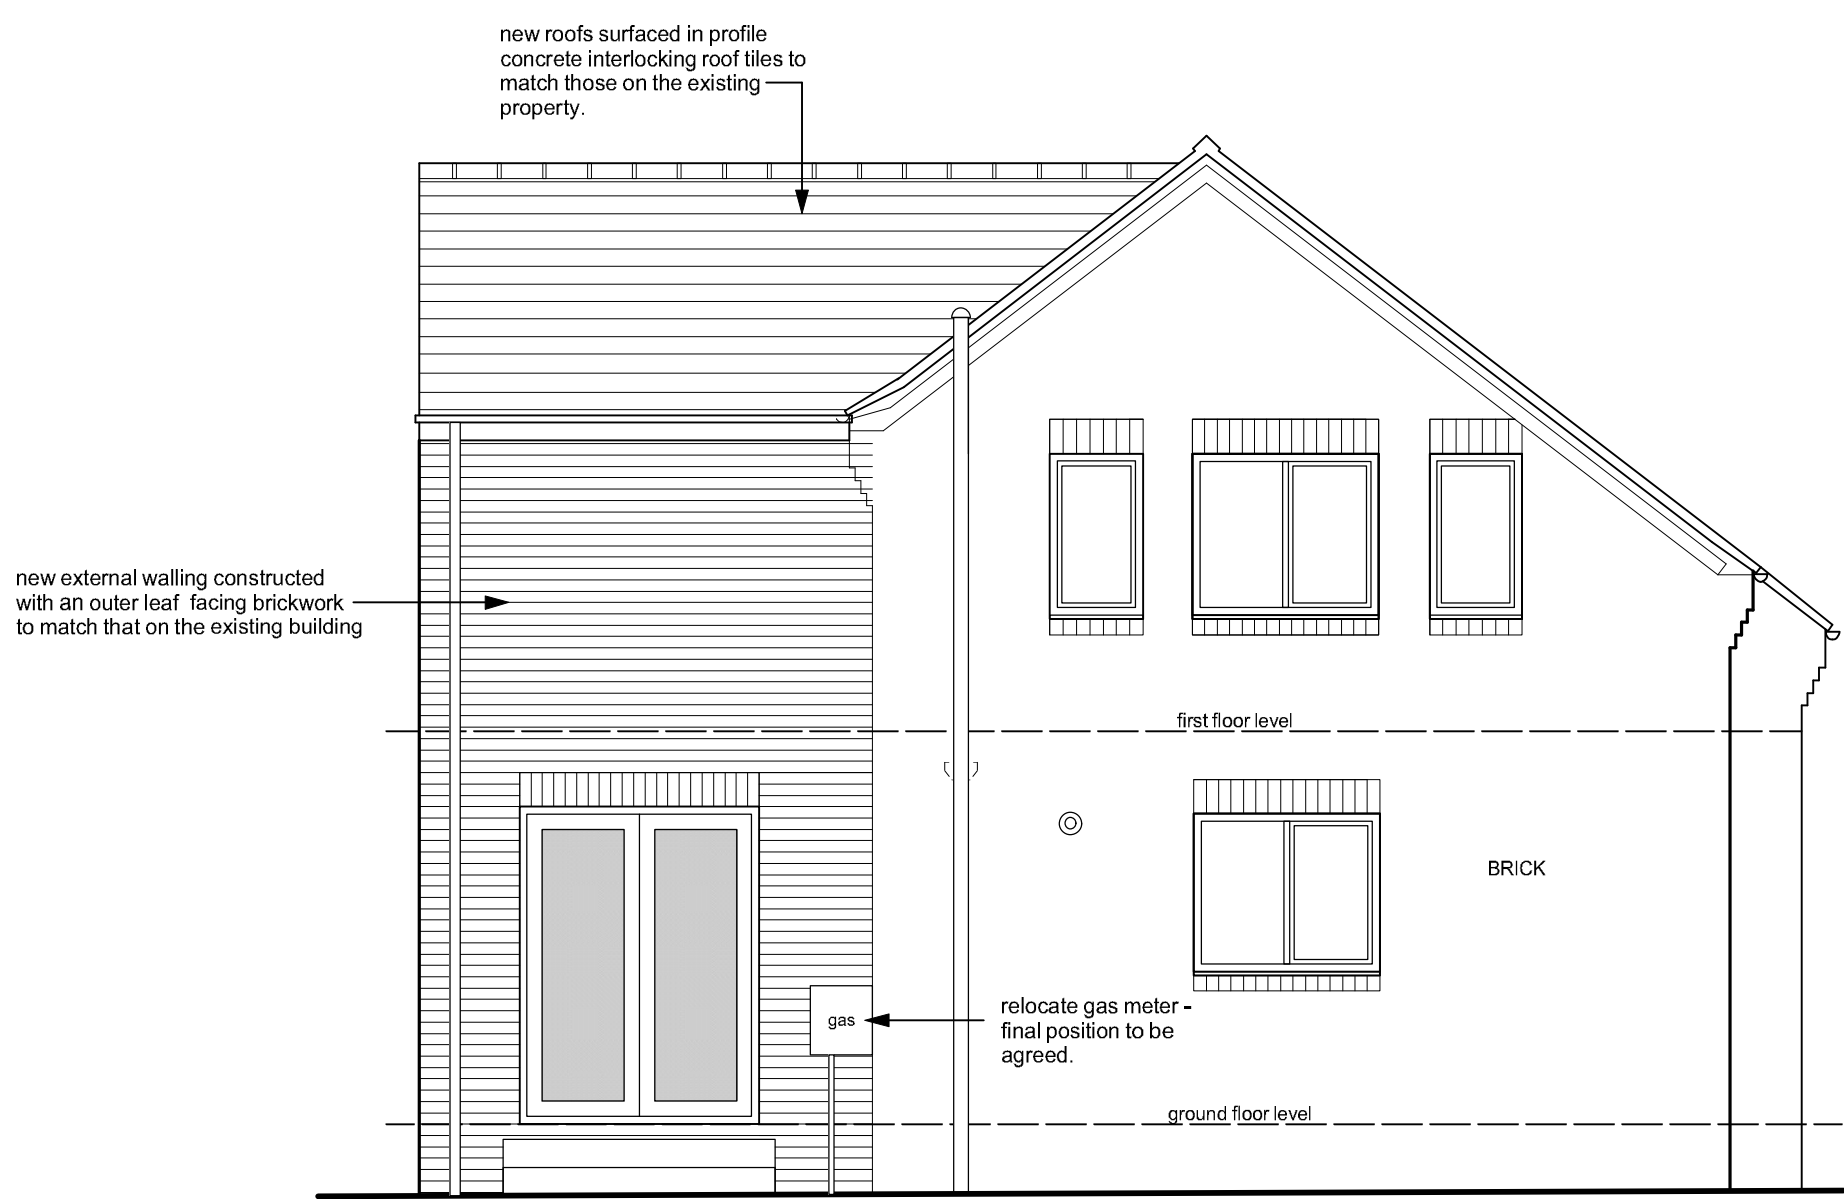

south elevation

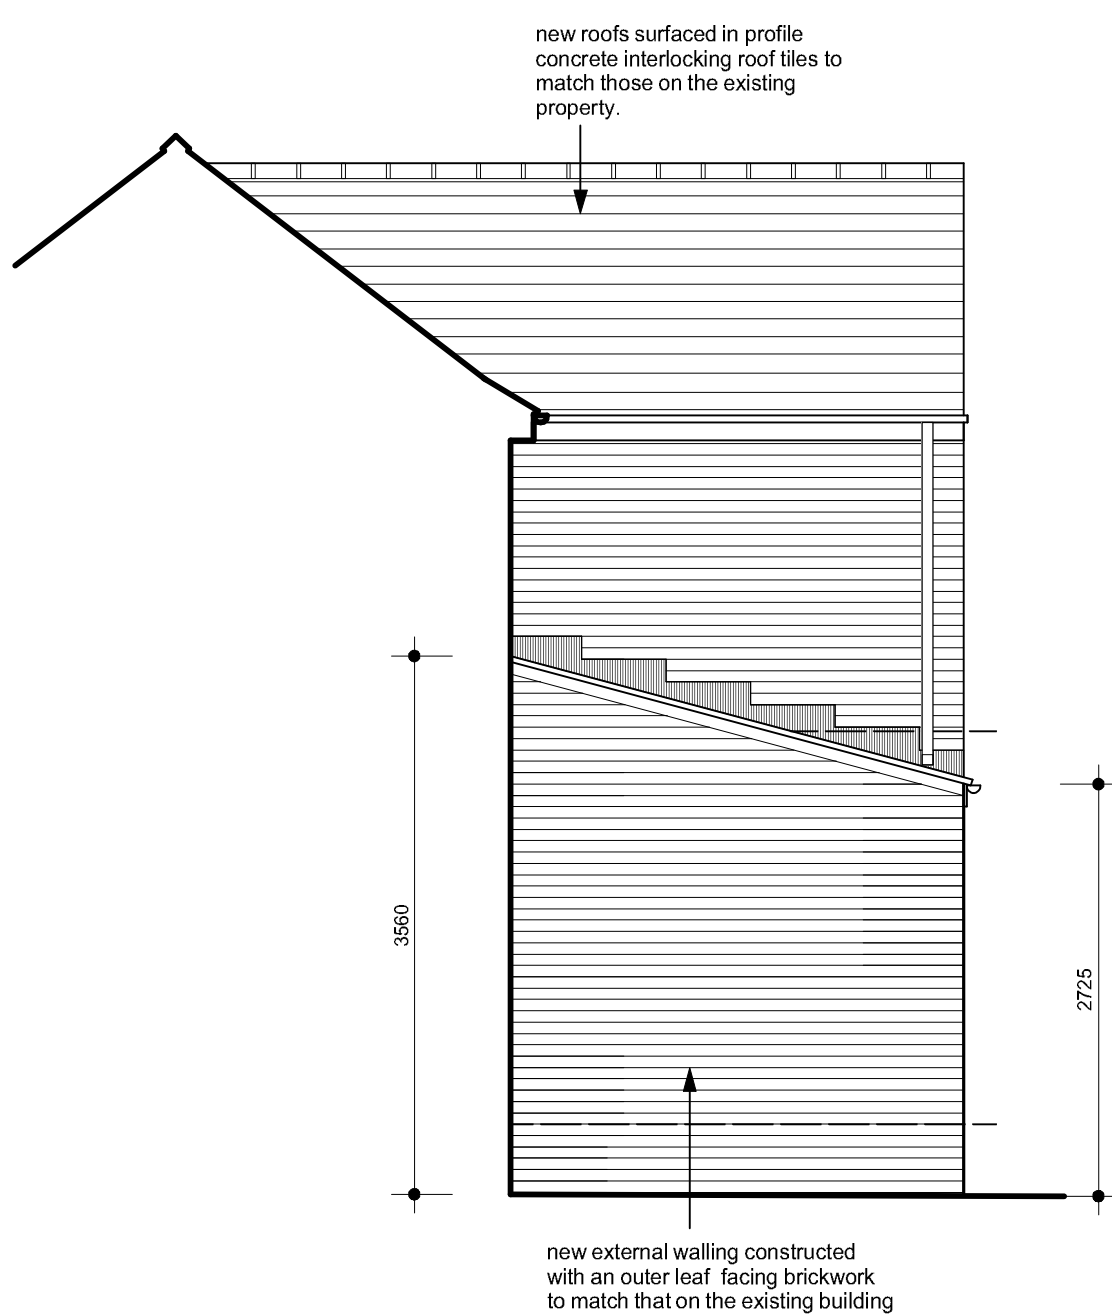


north elevation

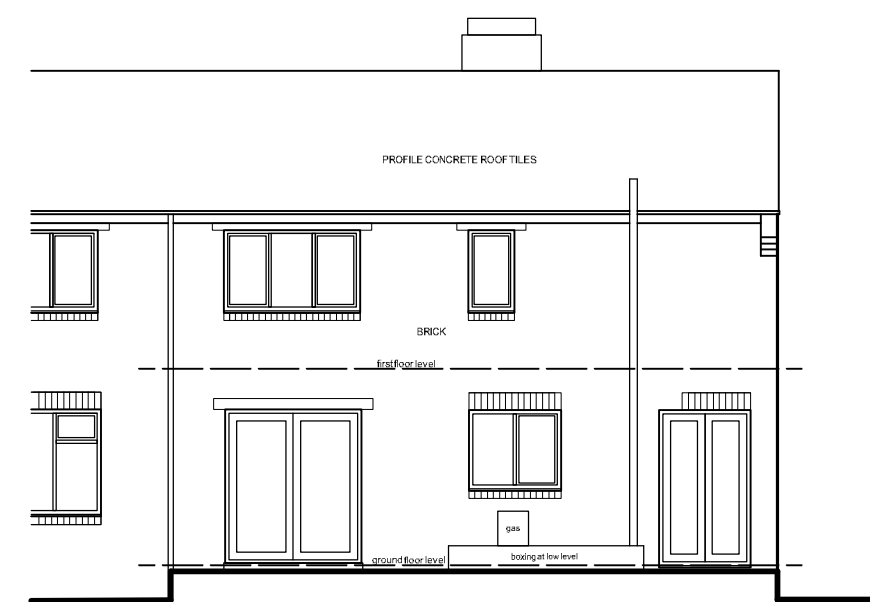


west elevation - as exg




south elevation - as exg

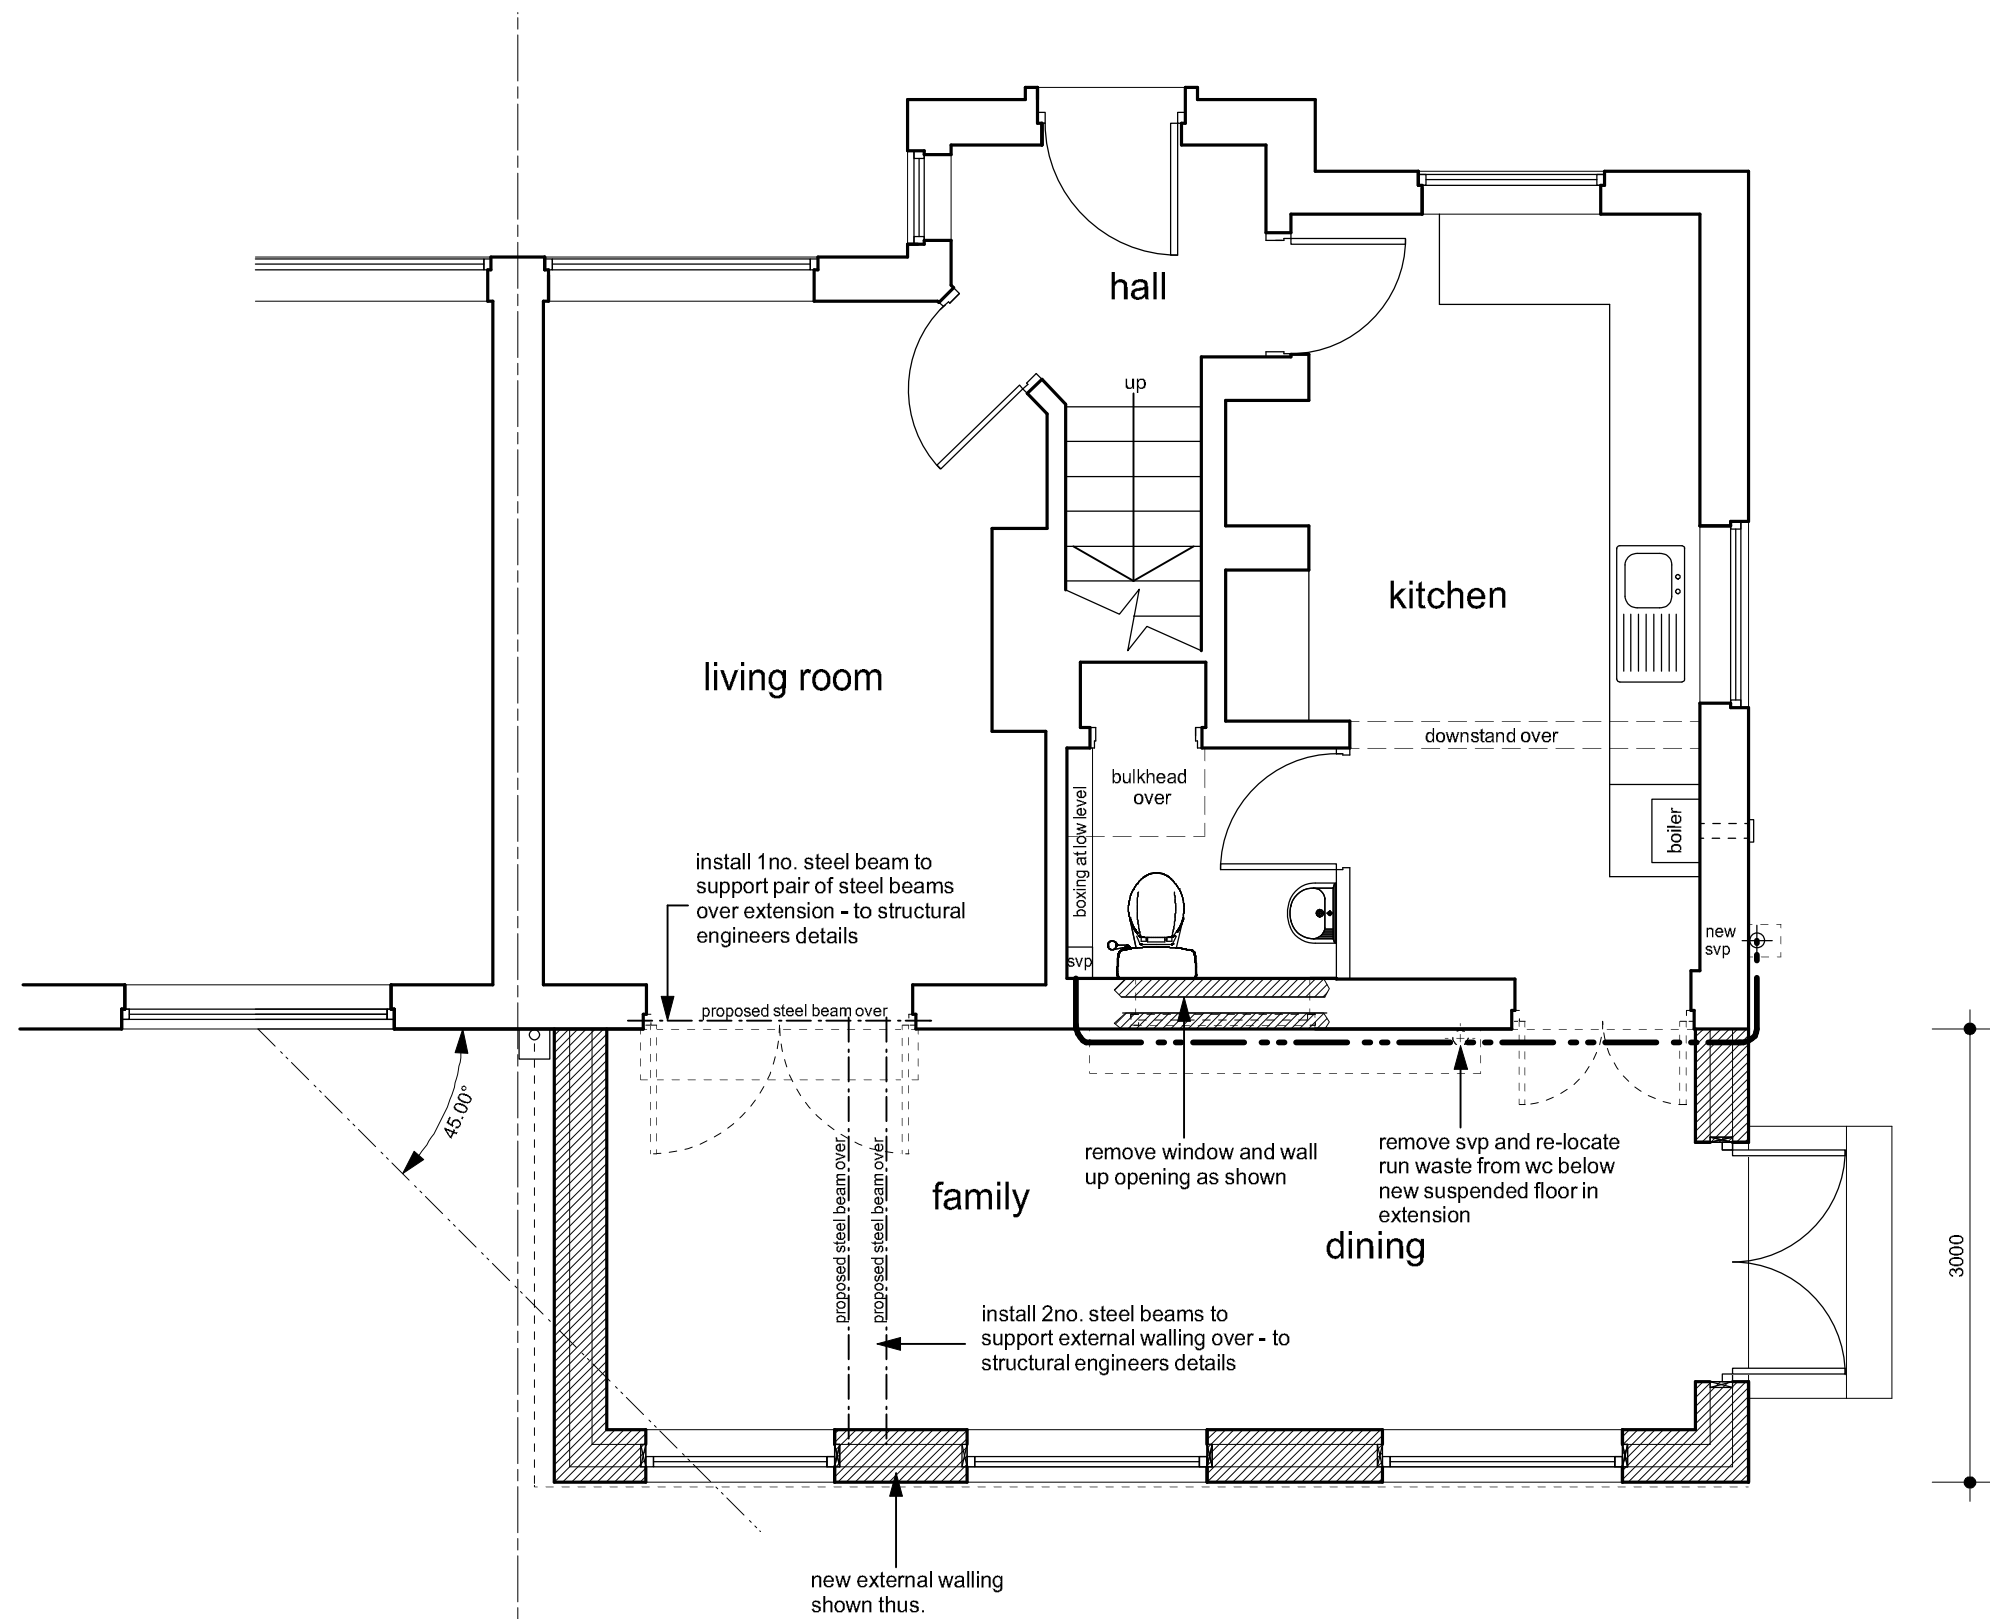


ground floor plan

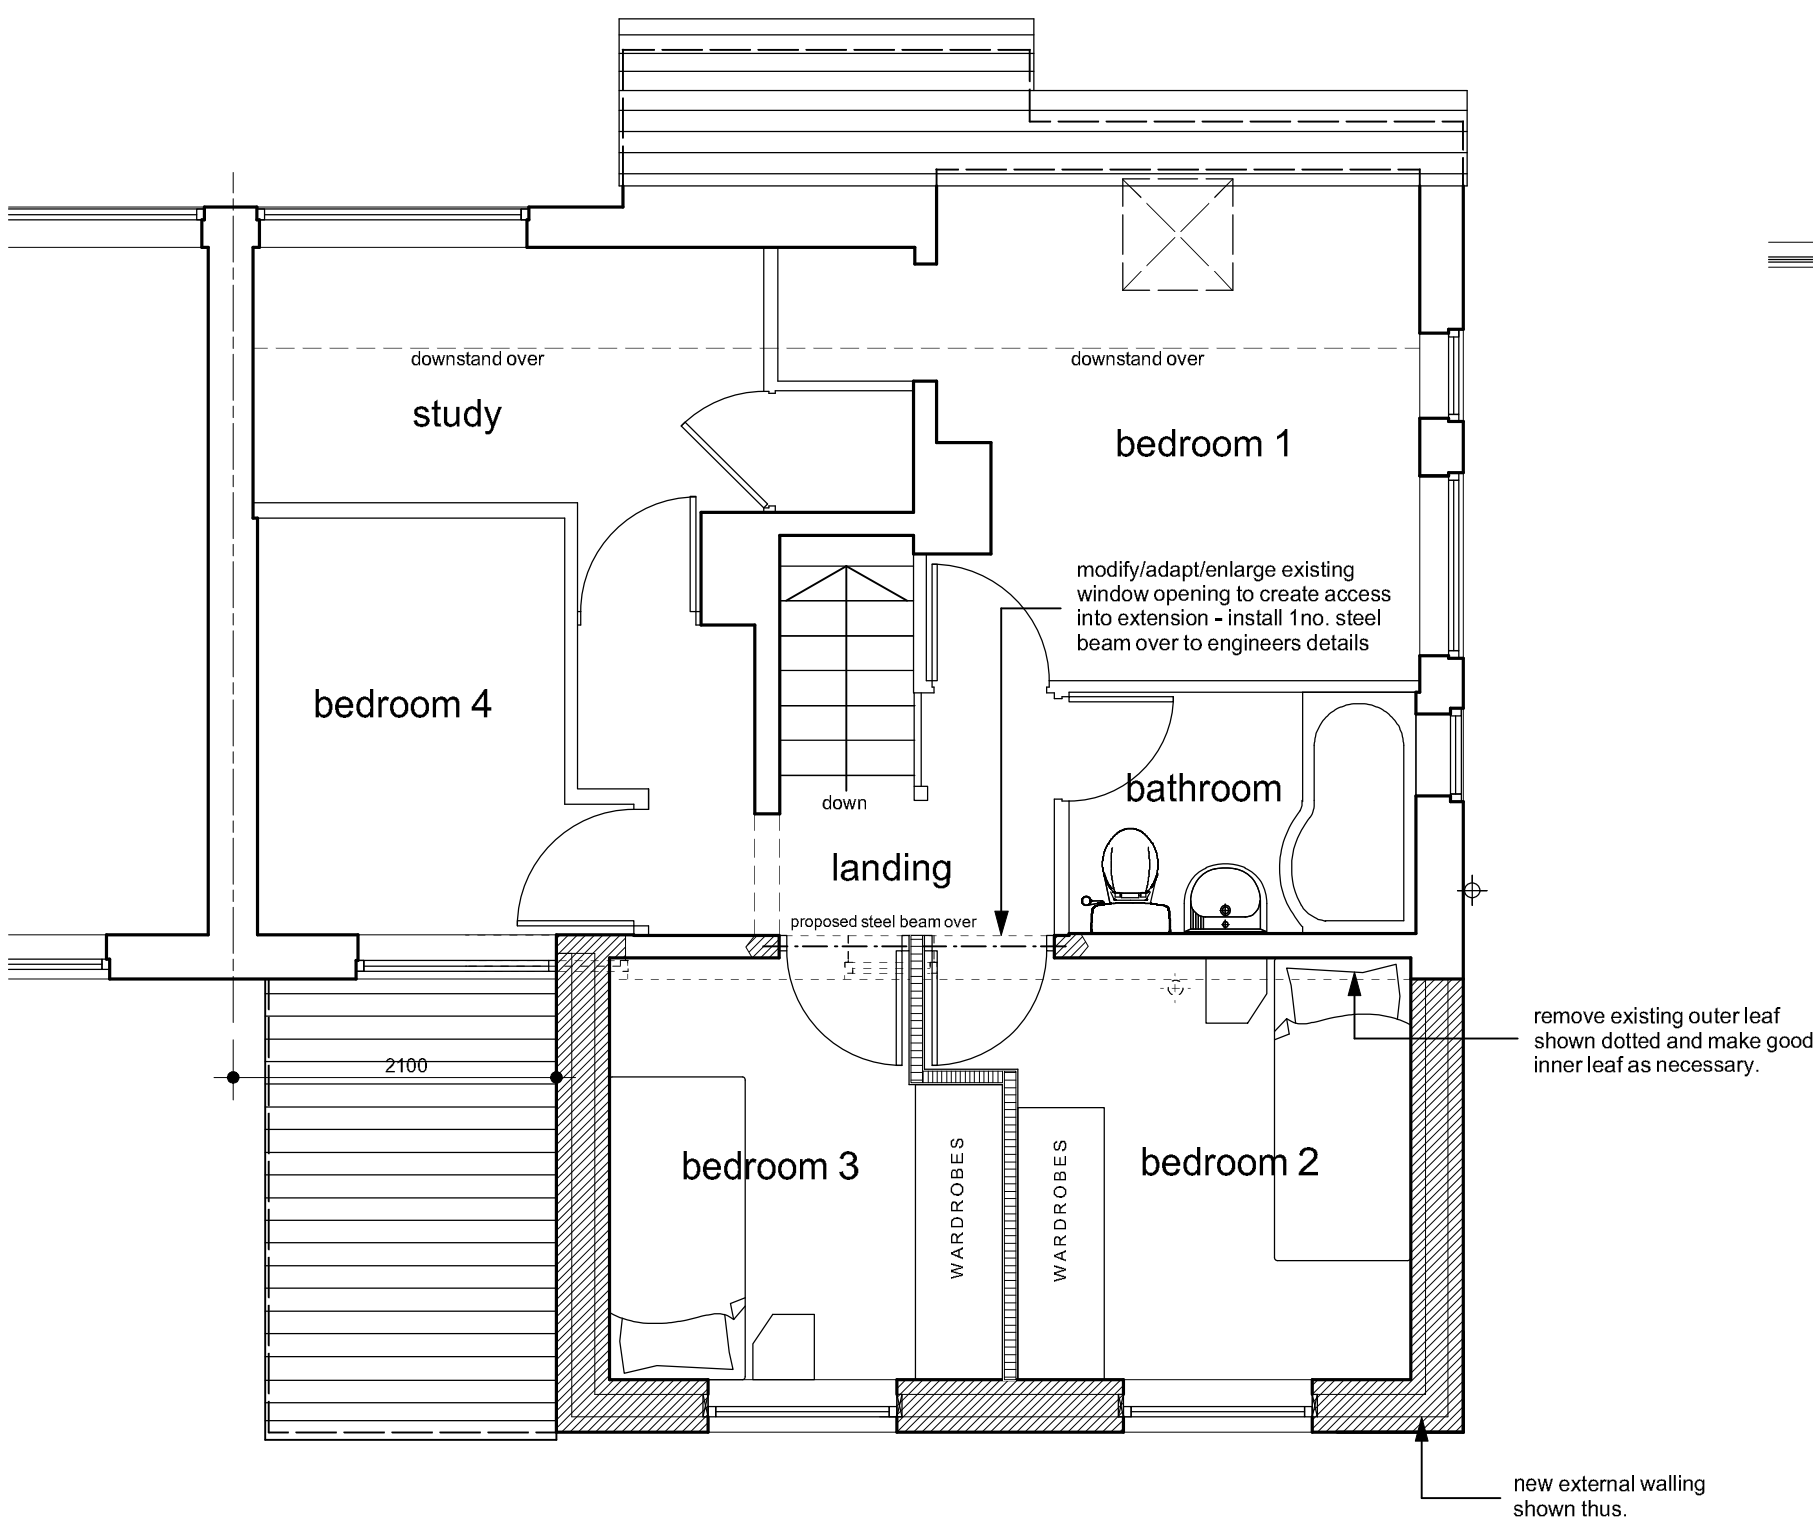


first floor plan

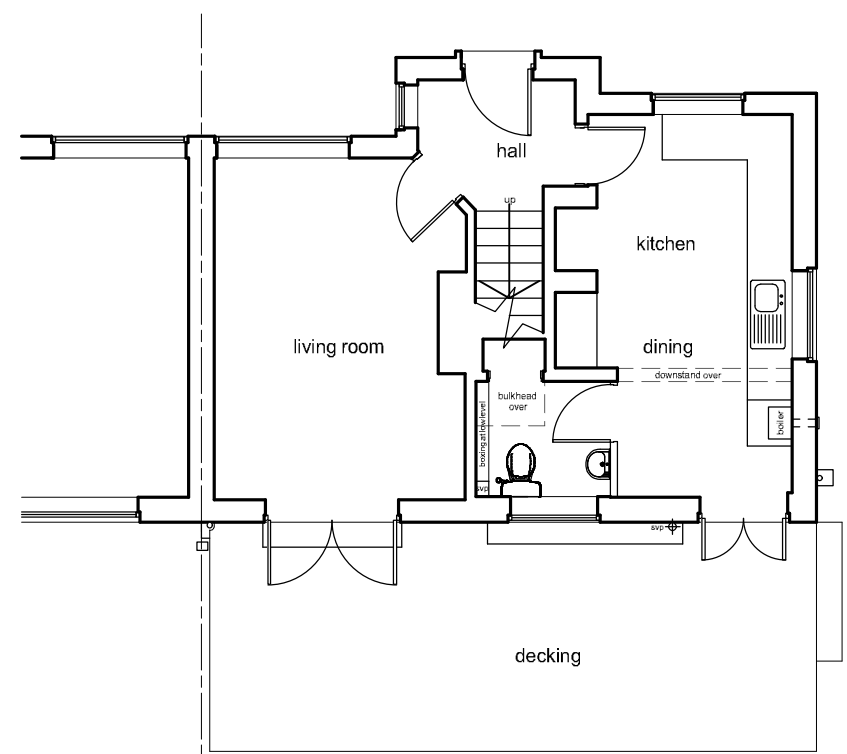

ground floor plan - as exg

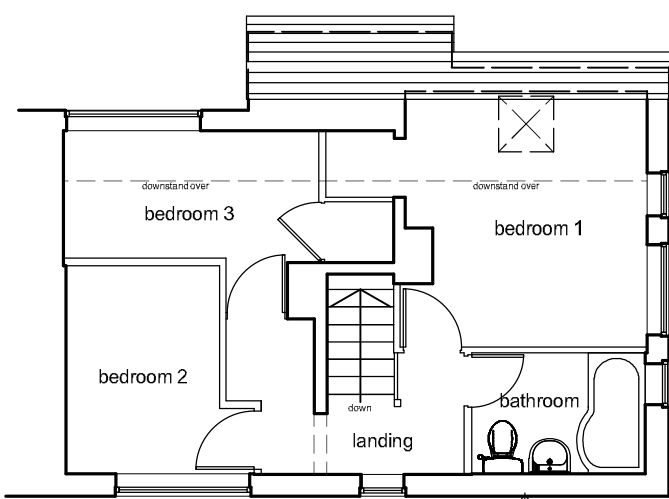

first floor plan - as exg

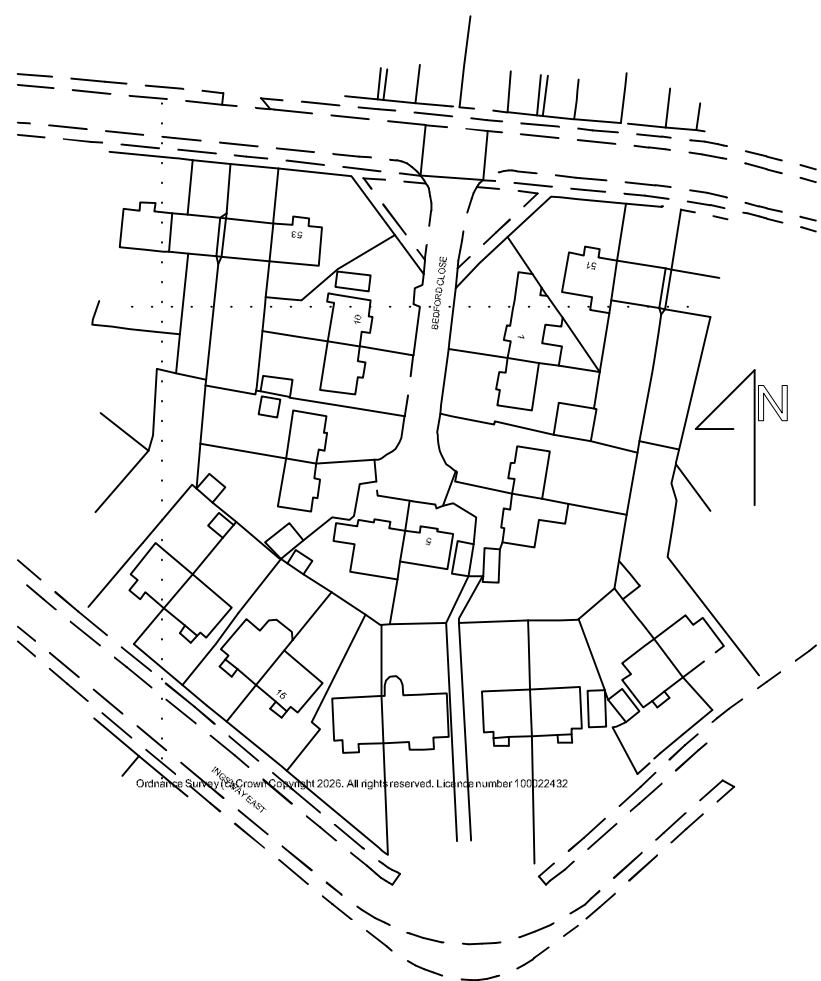

Location Plan - 1/1250

Notes:
This drawing has been prepared specifically for the purpose of Planning Permission (where appropriate) & Building Regulation Approval. Valley Properties accept no liability for errors or omissions. The drawing may be used for estimating purposes, but the Principal Contractor must cost fully from a site investigation. The Contractor is responsible for checking site dimensions, materials etc., and all building work, such work being checked by Building Control on site, as may be appropriate. Valley Properties disclaim any liability for works carried out.

Revisions:
Rev.A
Rev.B
Rev.C
Rev.D
Rev.E

VALLEY PROPERTIES
ARCHITECTURAL DESIGN SERVICES
5 Holmfirth Road
Meltham
Holmfirth HD9 4AA
Tel: 01484 854100 Mob: 07769736142
Email: andrew@vproperties.uk

Client Details

Mr & Mrs Murphy

Project Title

Proposed single and 2 storey rear extension and alterations at 7 Bedford Close
Lepton
Huddersfield

Drawing Title

Planning Drawing

Scale:	Drawing Number	Rev.	Date Drawn	Drawn By
1:50 & 1:100	2026/005/04		May 2026	Andrew Smith