

EXISTING PLANS / ELEVATIONS

EAST ELEVATION

SCALE 1:100




WEST ELEVATION

SCALE 1:100




NORTH ELEVATION

SCALE 1:100

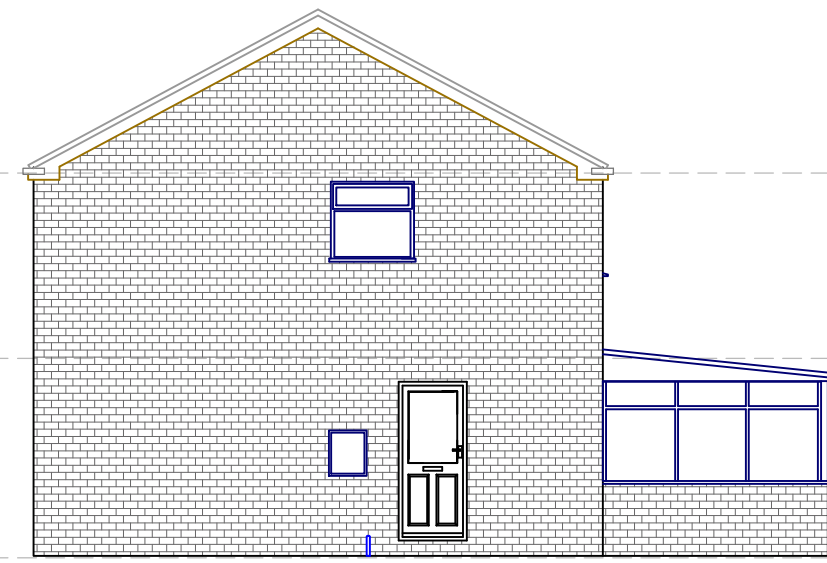

Scale 1:100



DRAWING VIEWS	
EXISTING PLANS	
DRAWN BY:	PG
DATE	18/05/2026
ADDRESS	Conner Broadbent
NAME	15 BD19 4PP
REFERENCE	
SCALE: 1:100	SHEET SIZE: A3
DRAWING REF:	UNIT: MM
 GC. ARCHITECTURAL DESIGN Construction Drawings	
CONTACT NO 07791359431-01132534971 E-MAIL : paul@architectural-leeds.uk	