




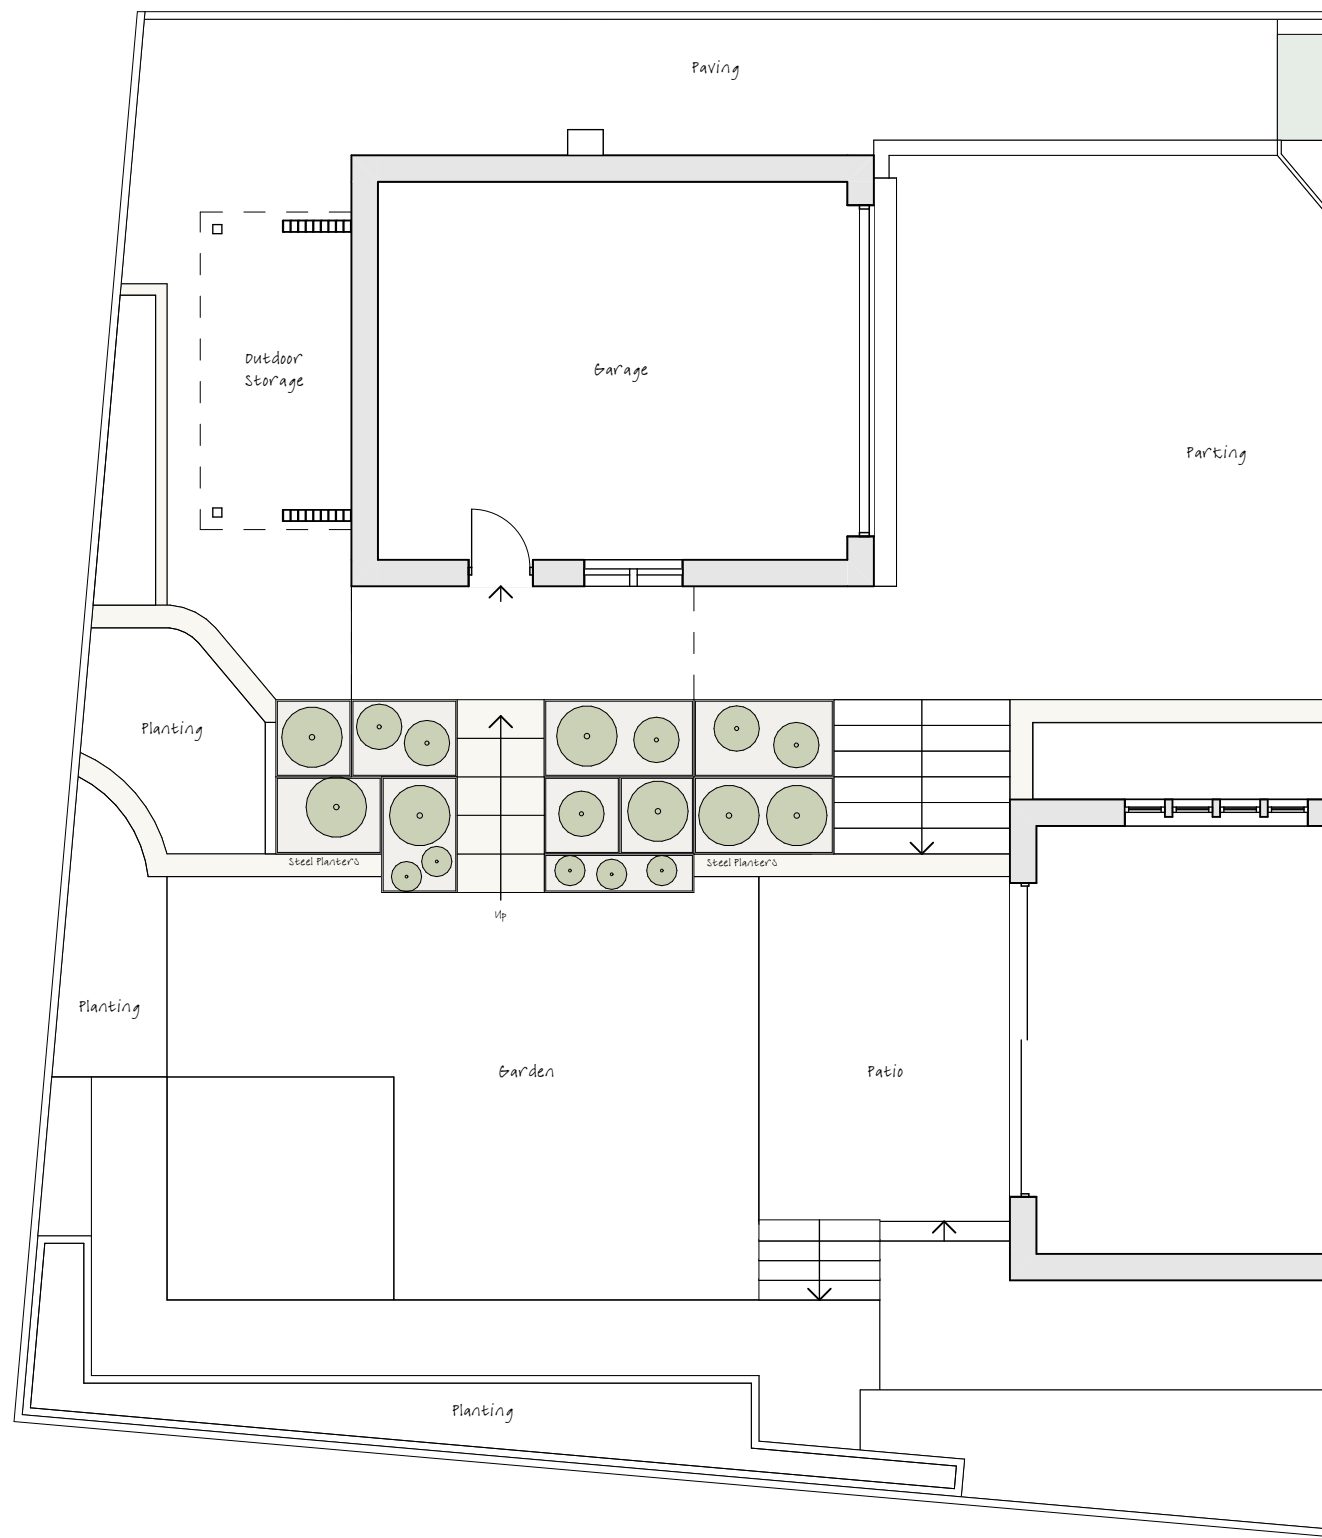


Proposed Ground Floor Plan - 1:100

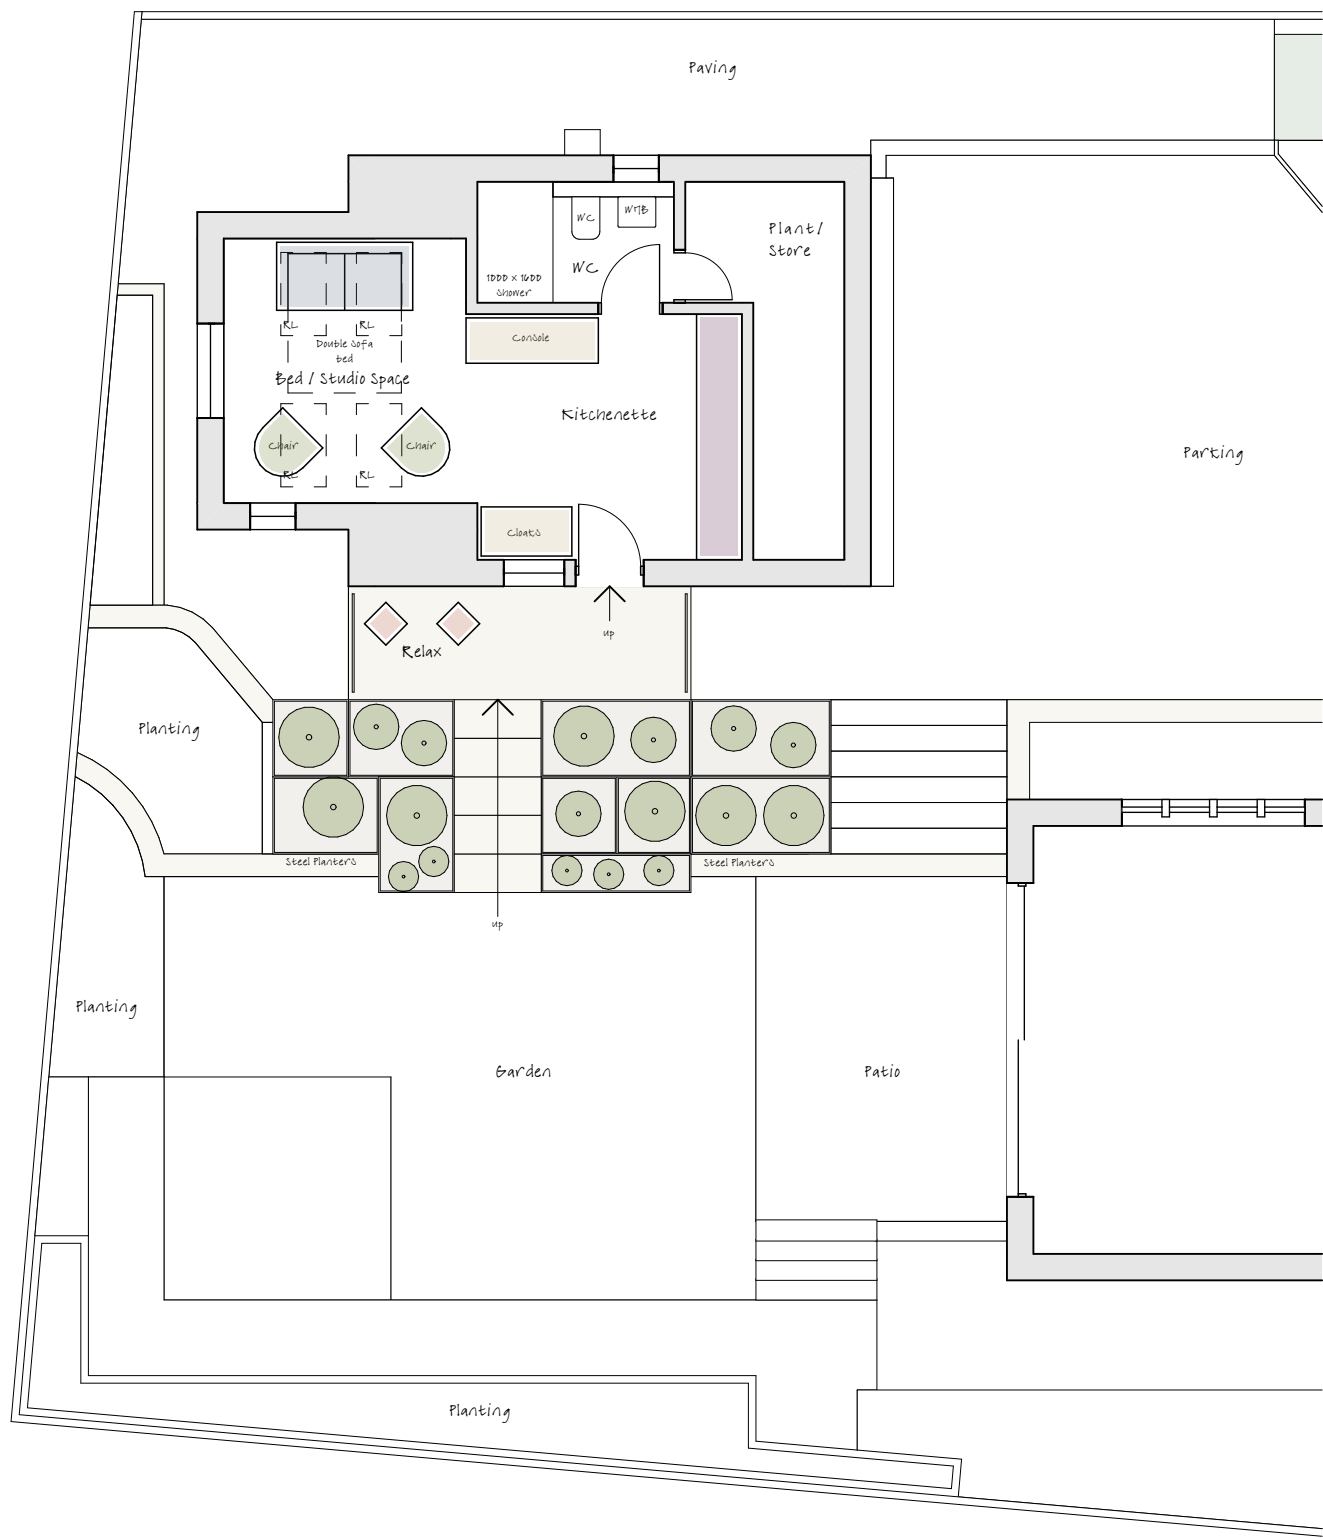

Proposed First Floor Plan - 1:100

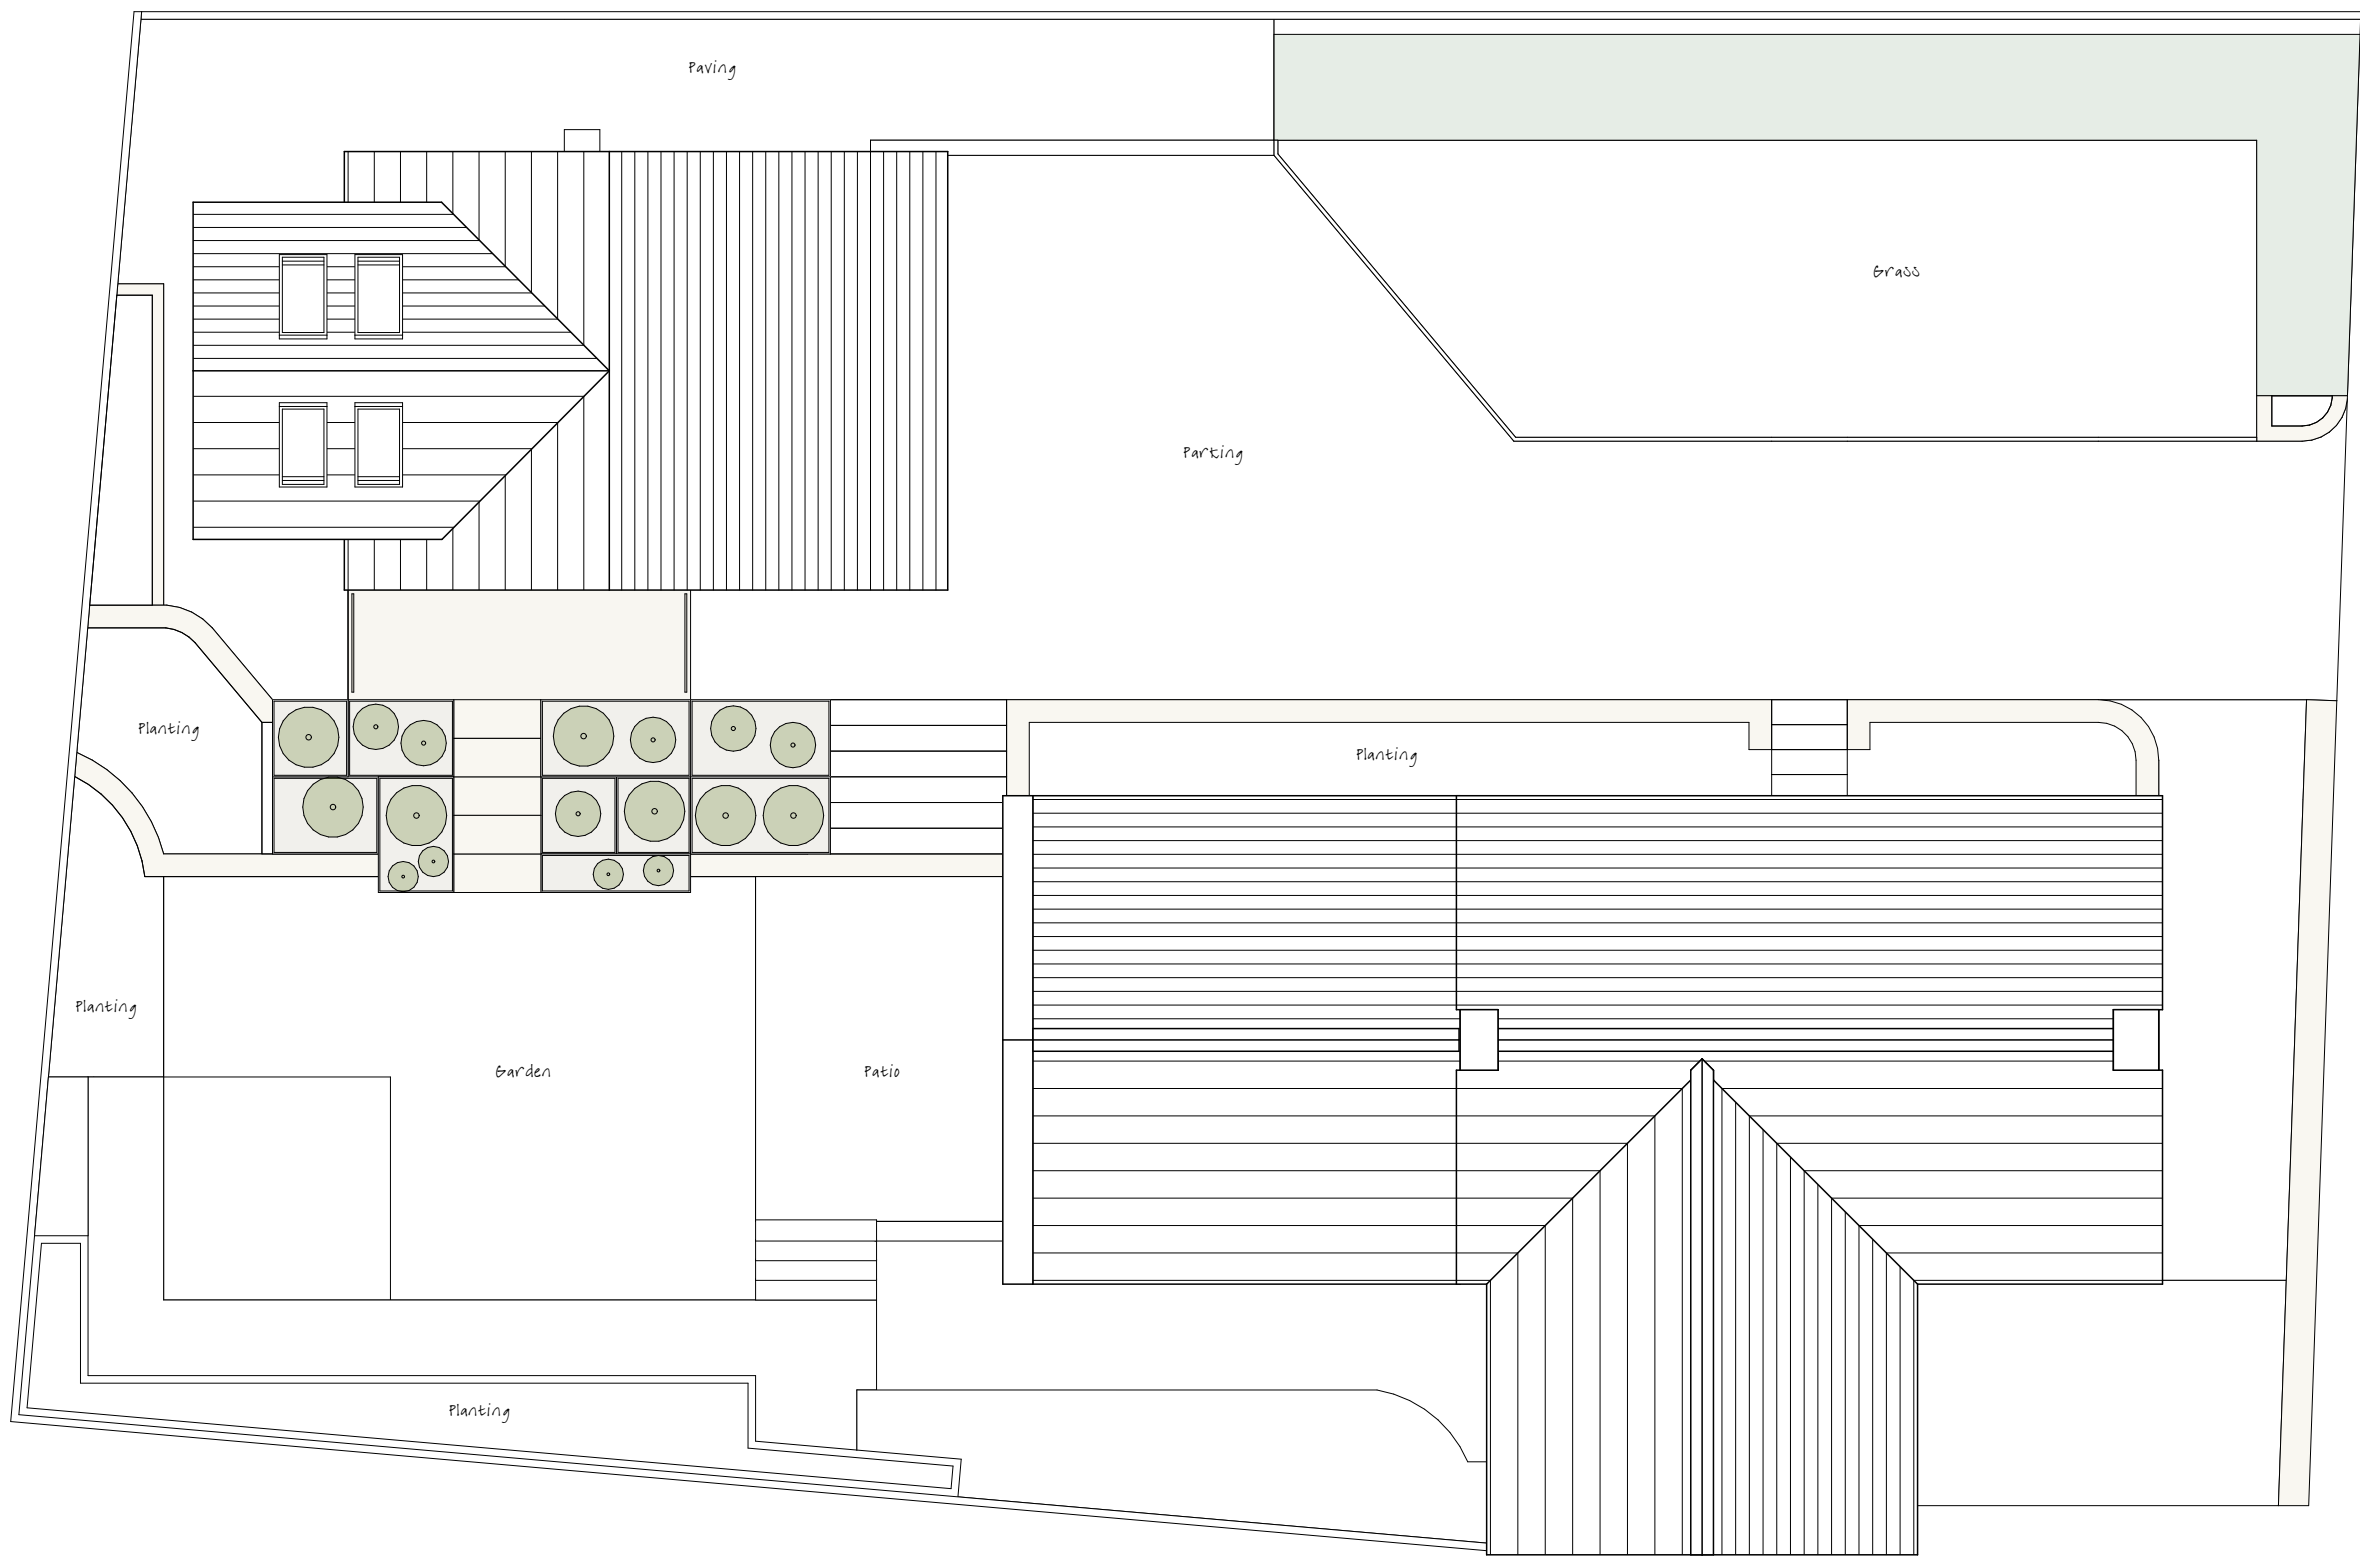

Proposed Site / Roof Plan - 1:100

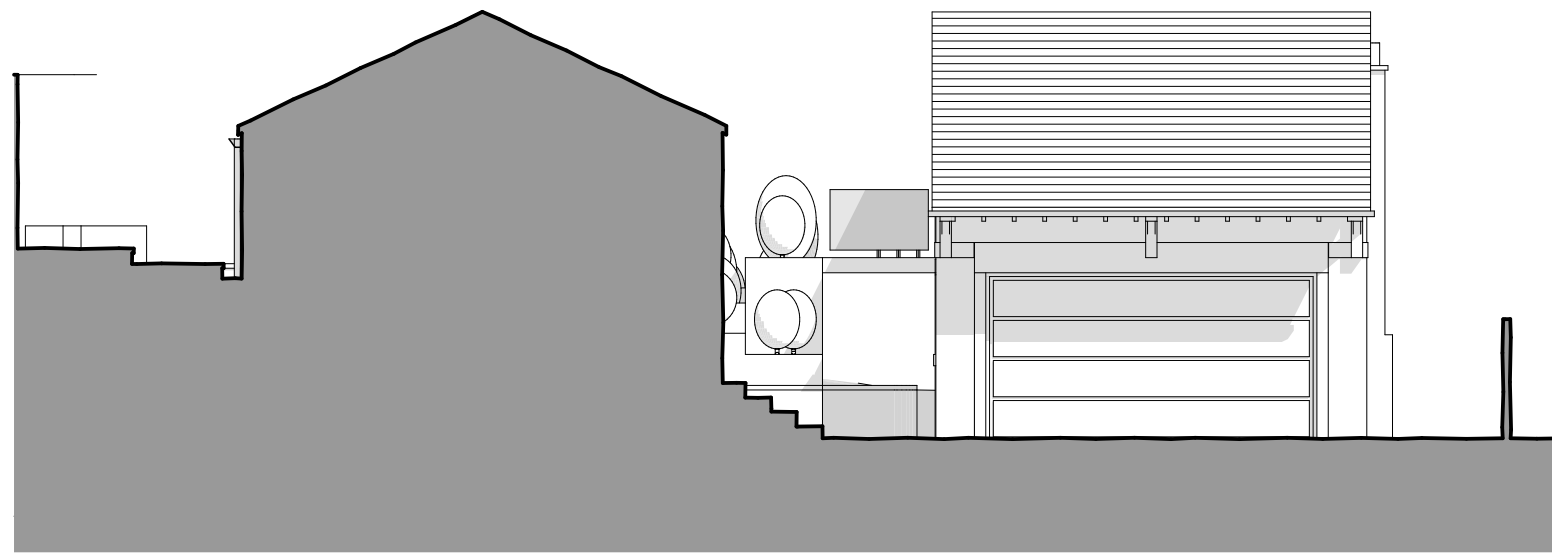

Proposed East Elevation - 1:100



Proposed North Elevation - 1:100




Proposed West Elevation - 1:100

Notes

Do not scale from drawing, use figured dimensions only.
All dimensions must be checked and verified on site prior to commencement of work and Architect to be notified of any discrepancies.
This drawing is intended to permit overall scheme proposals only and cannot be used for construction purposes without further information.

Rev	Description	Drawn	Date
•	Drawing created.	EB	14.05.26

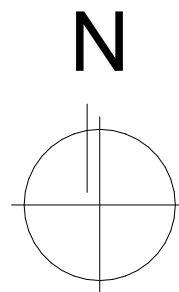

Scale 1:100
0 3000 6000mm

Client Mr & Mrs Leonard		
Site Address 246, Flemingshouse Lane, Almondbury, HDS 8TY		
Project Description Garage Conversion		
Status Planning		
Date May 2026	Drawn EB	Checked FWG
Drawing Proposed Plans and Elevations	Scale @ A1 1:100	
Drawing No. 3684 (0-) 05	Revision •	

ONE17
DESIGN
THE DYEHOUSE, ARMITAGE BRIDGE
HUDDERSFIELD, WEST YORKS HD4 7PD
T 01484 668000 E SOLUTIONS@ONE17DESIGN.COM
ONE17DESIGN.COM