




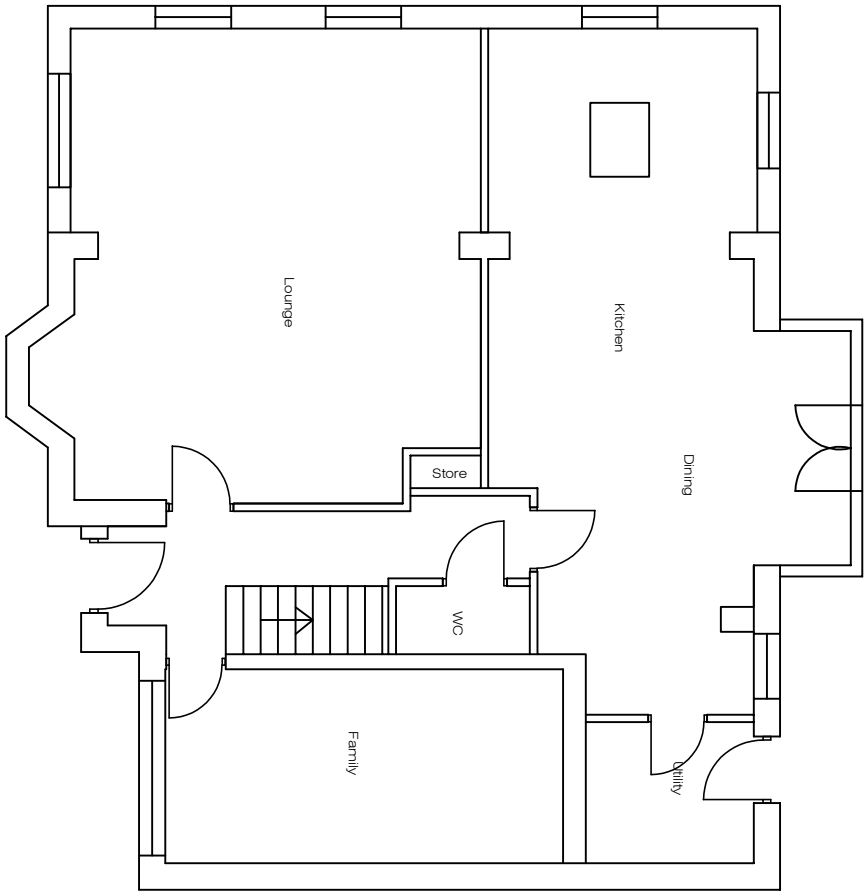


Ground Floor Layout
as existing

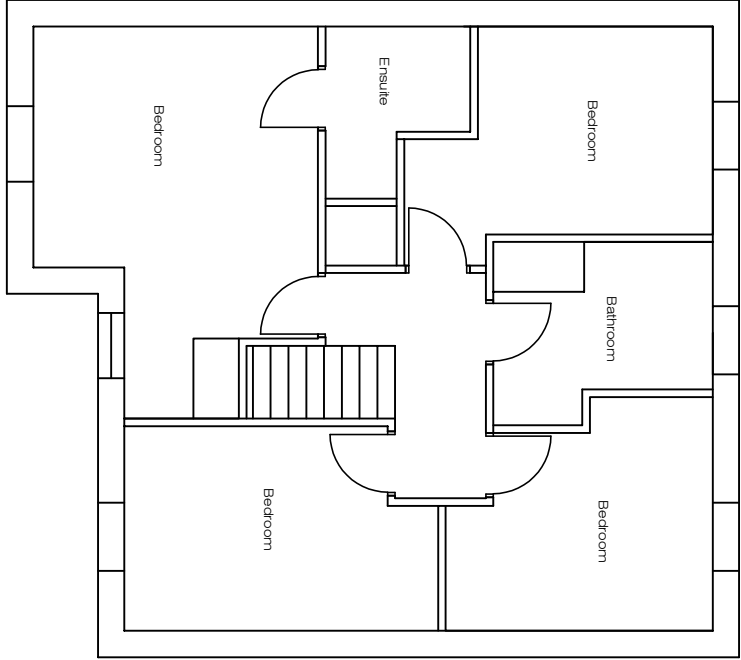


First Floor Layout
as Proposed

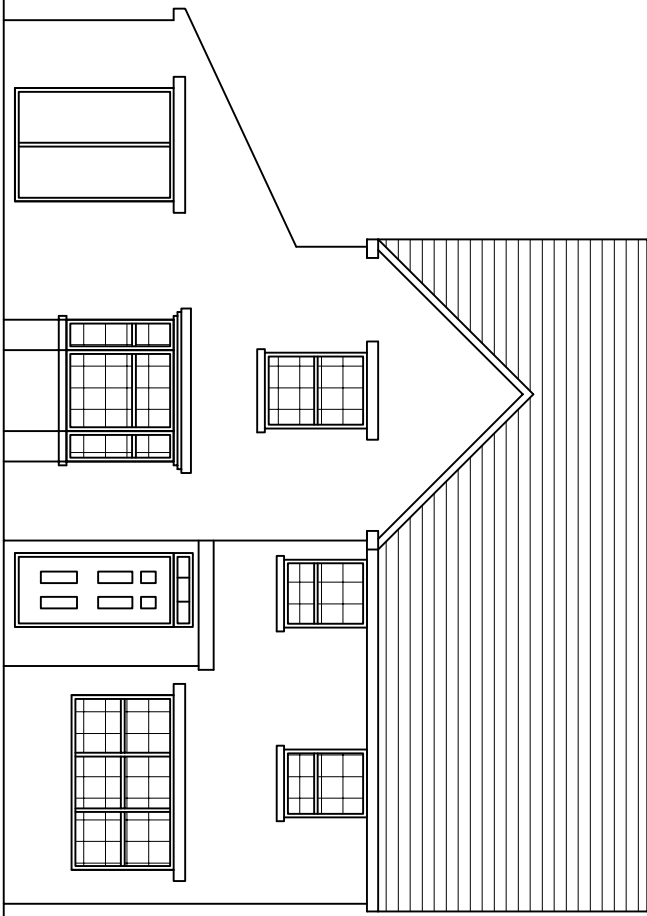


Front Elevation.
as existing

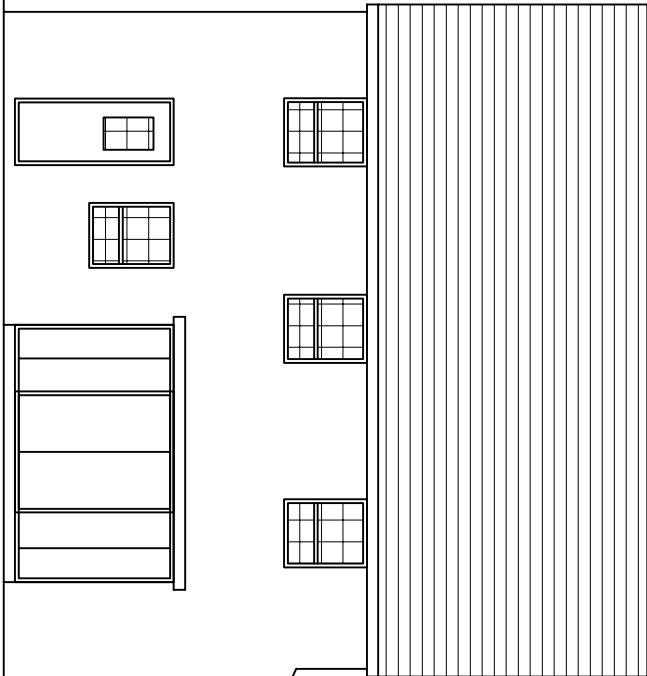


Rear Elevation.
as existing

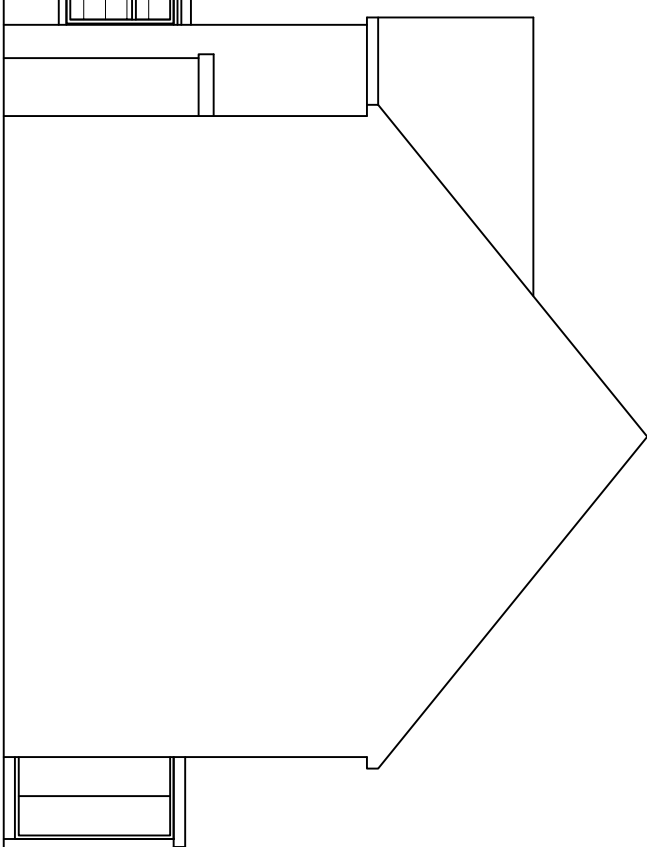


Side Elevation.
as existing

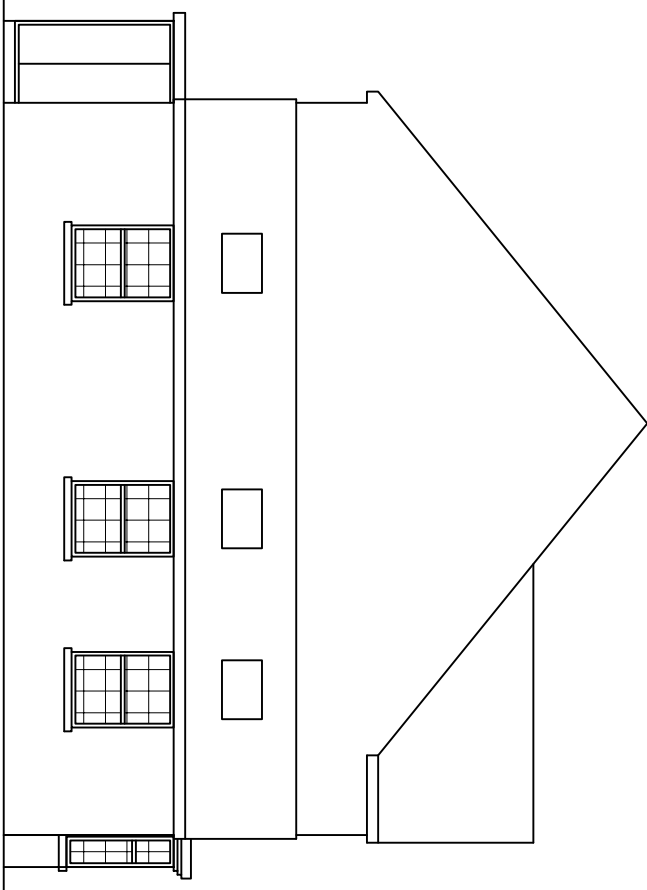


Side Elevation.
as existing

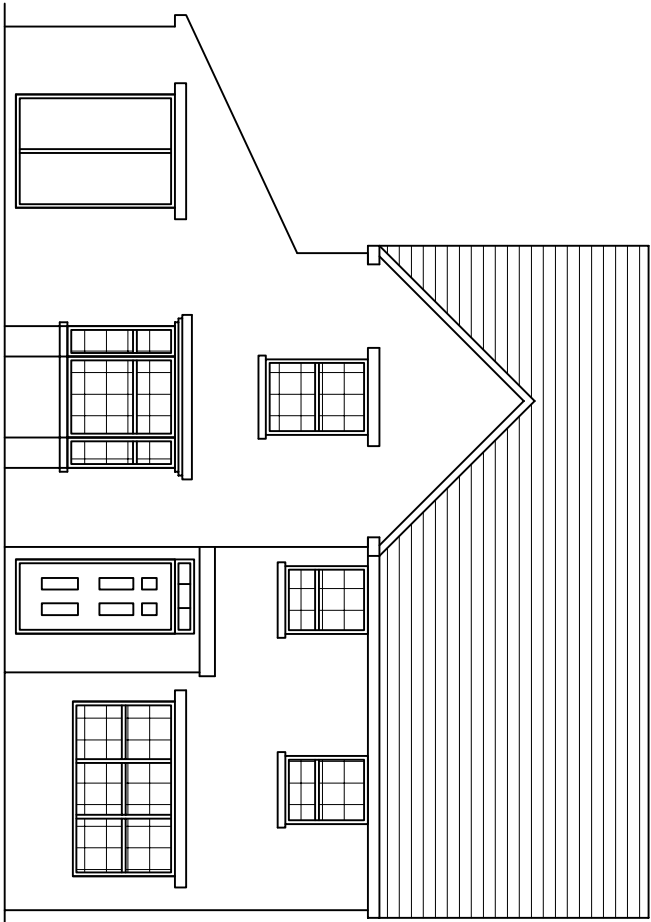


Front Elevation.
as Proposed

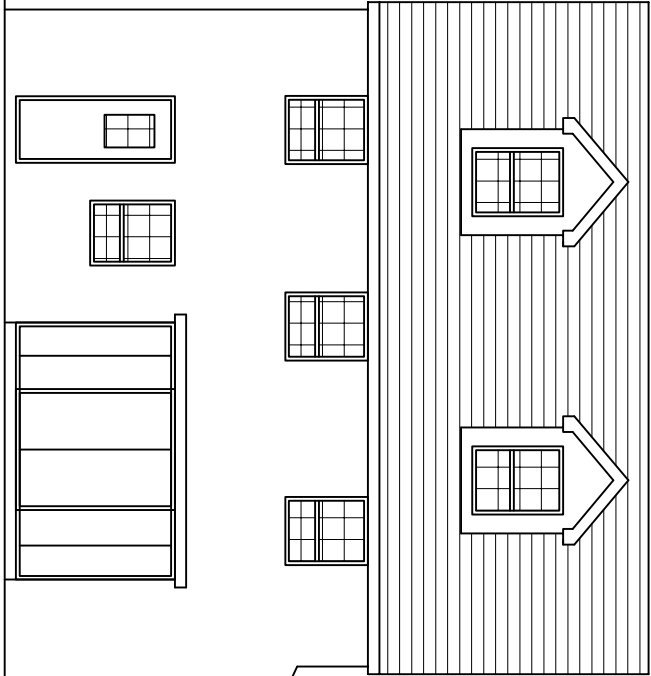


Rear Elevation.
as Proposed

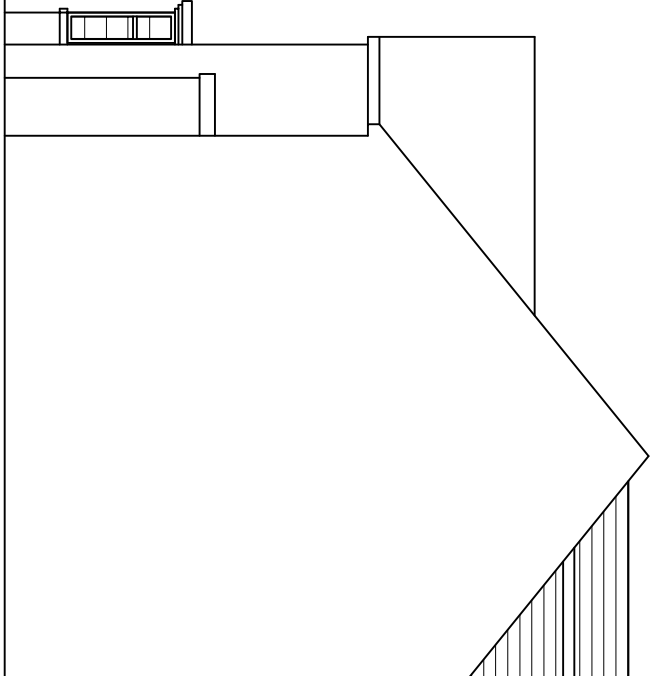


Side Elevation.
as Proposed

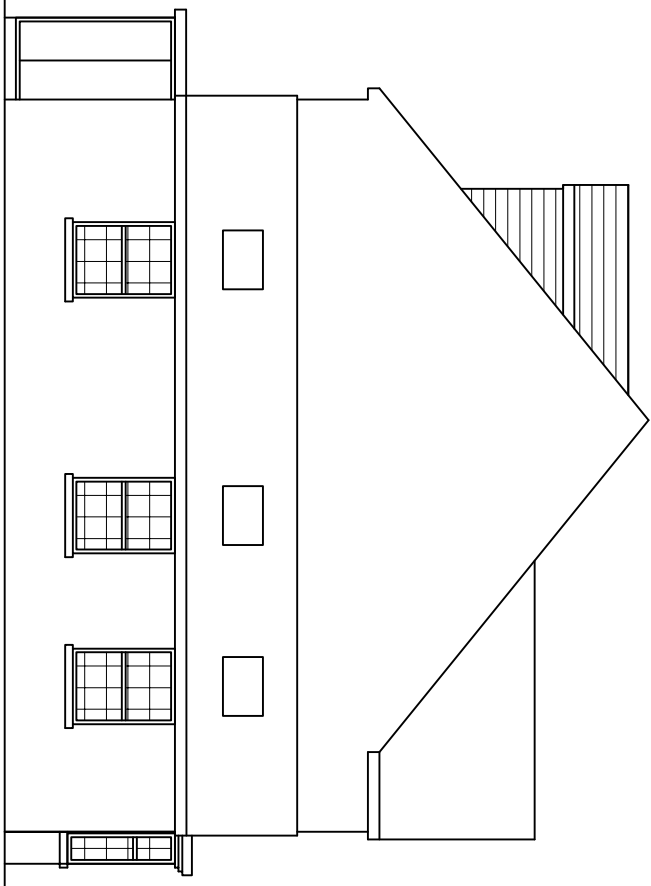


Side Elevation.
as Proposed

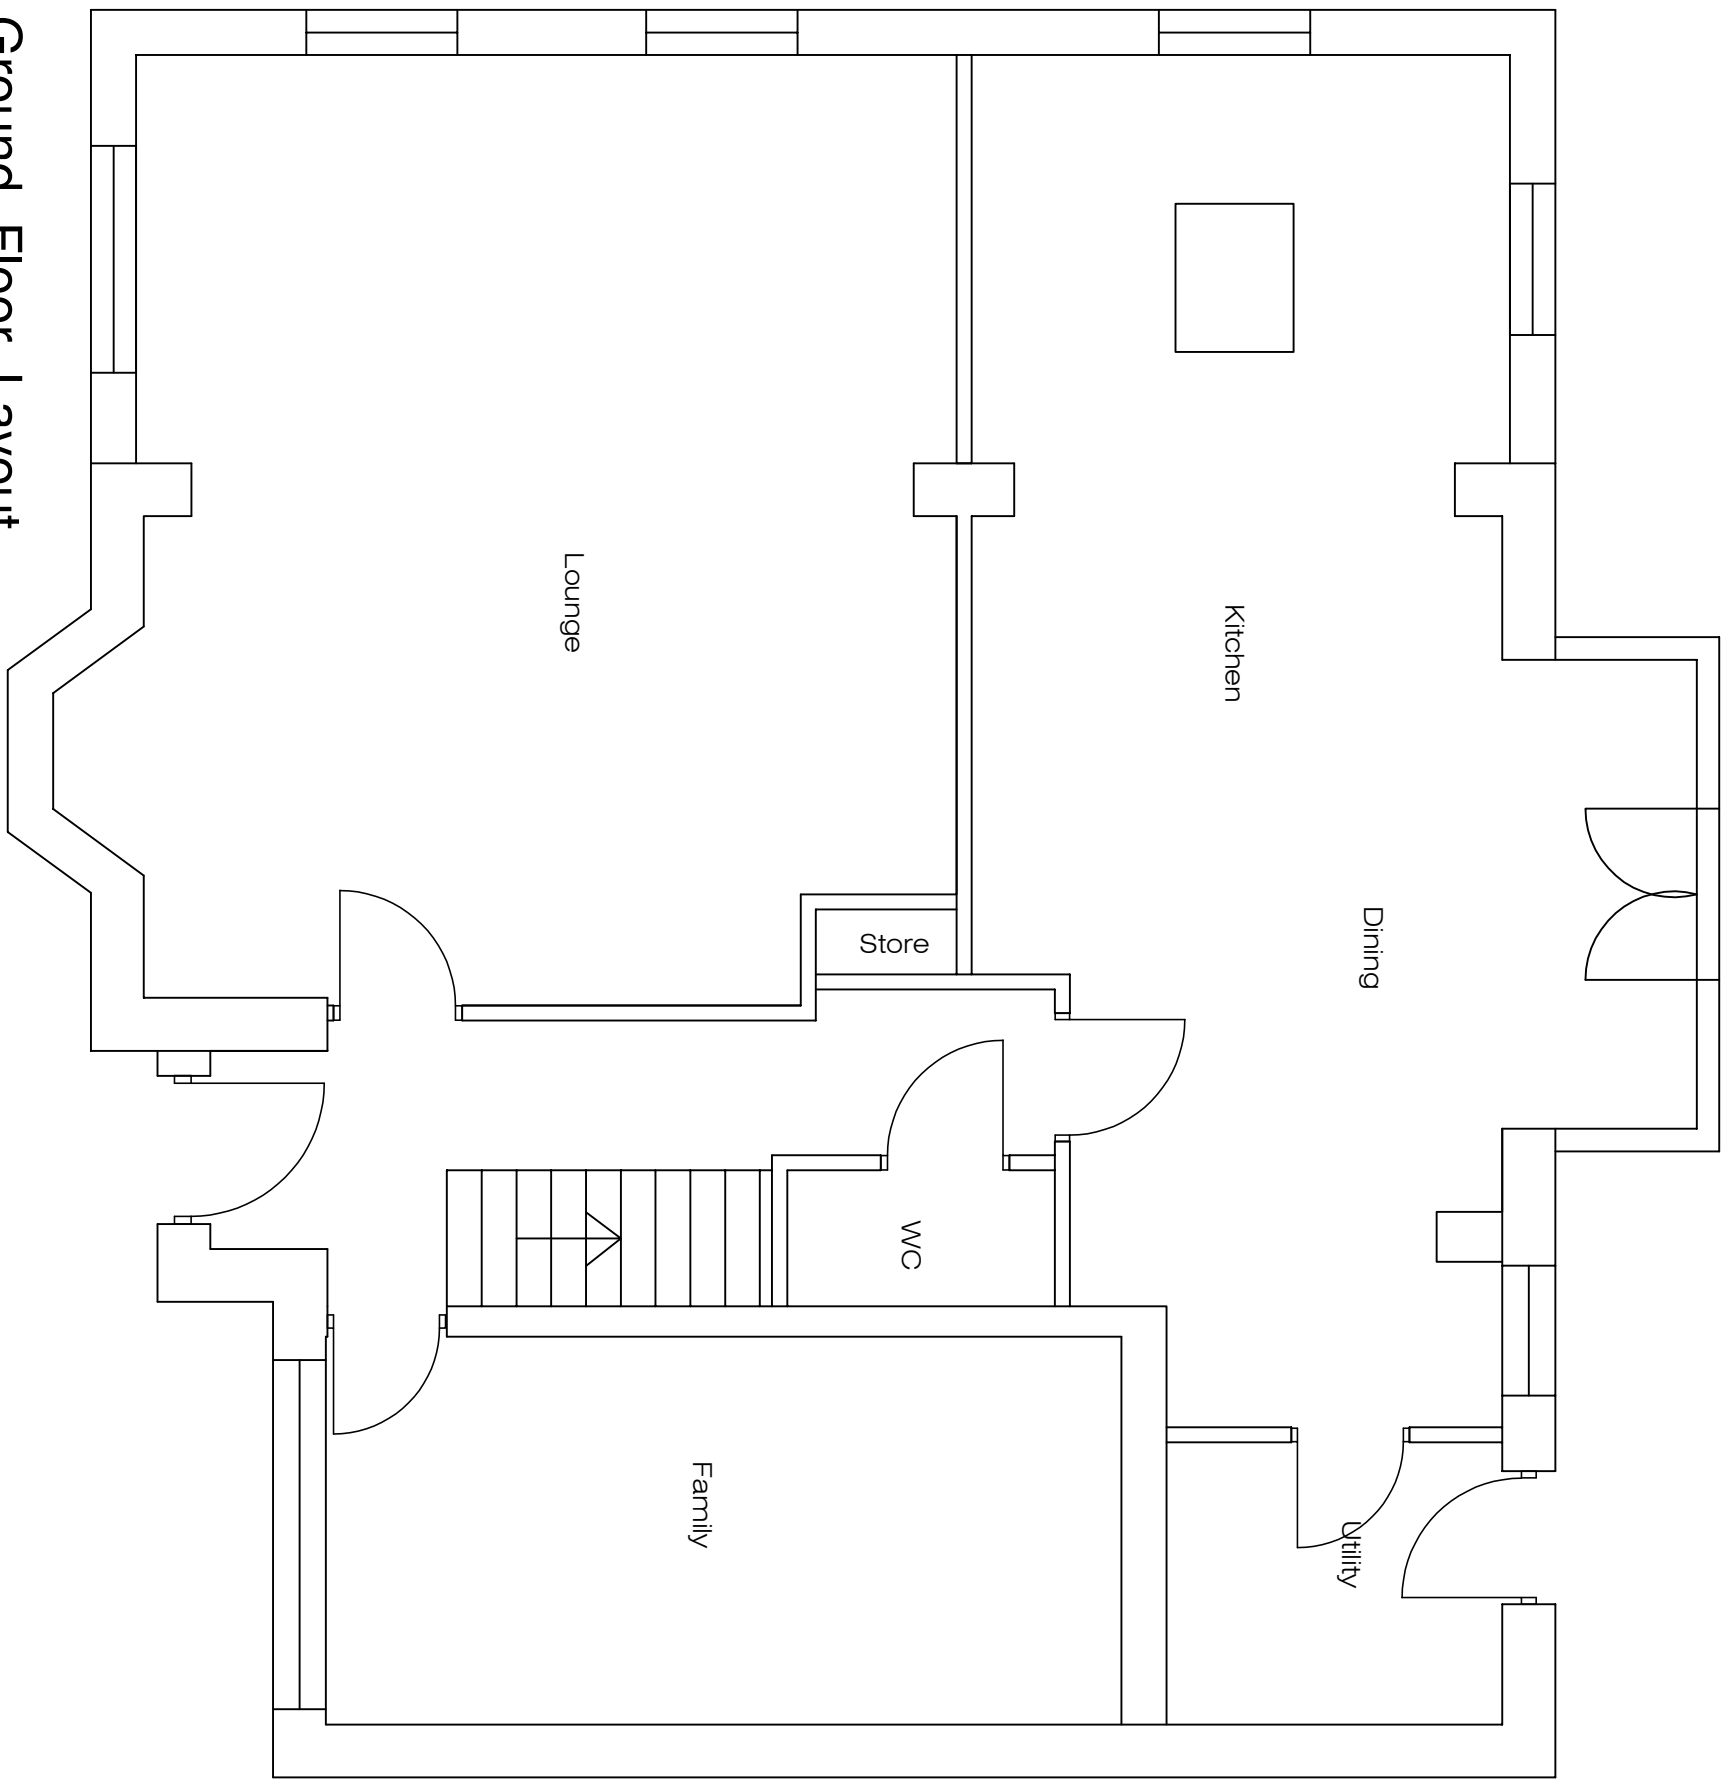

Ground Floor Layout.
as Proposed

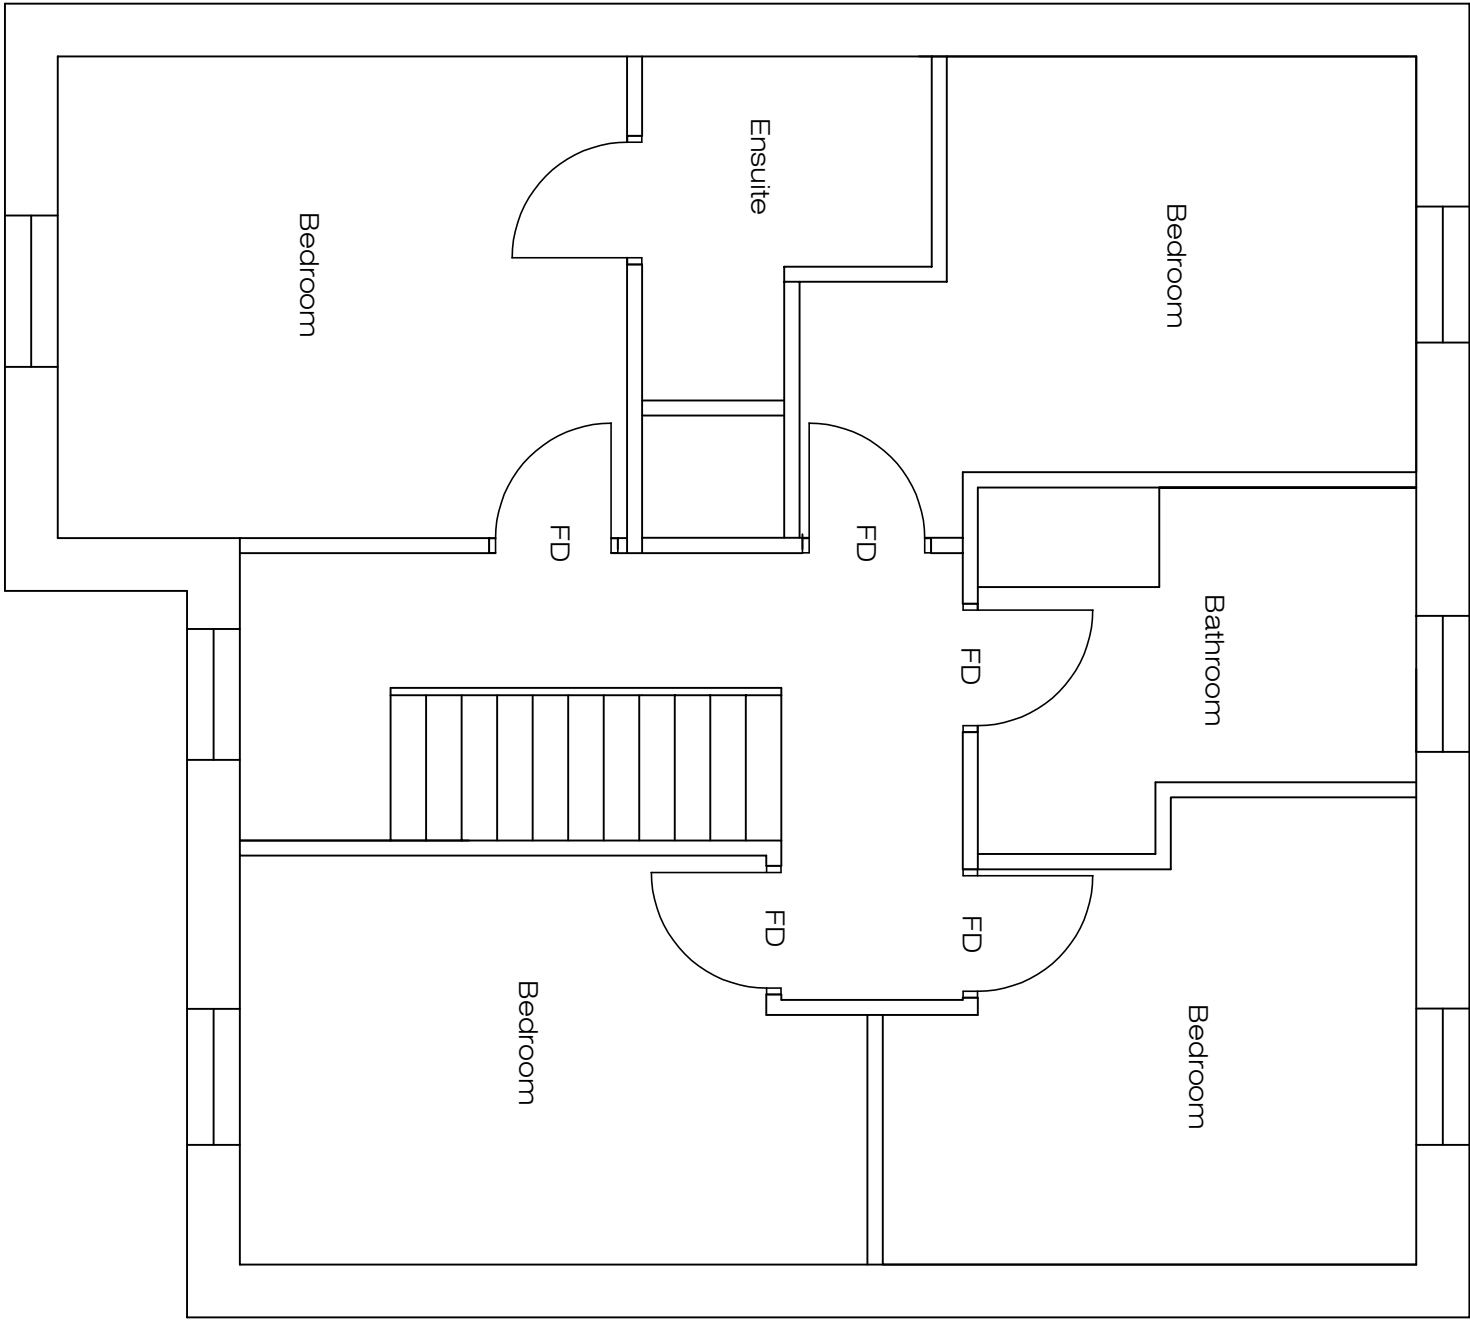

First Floor Layout.
as Proposed

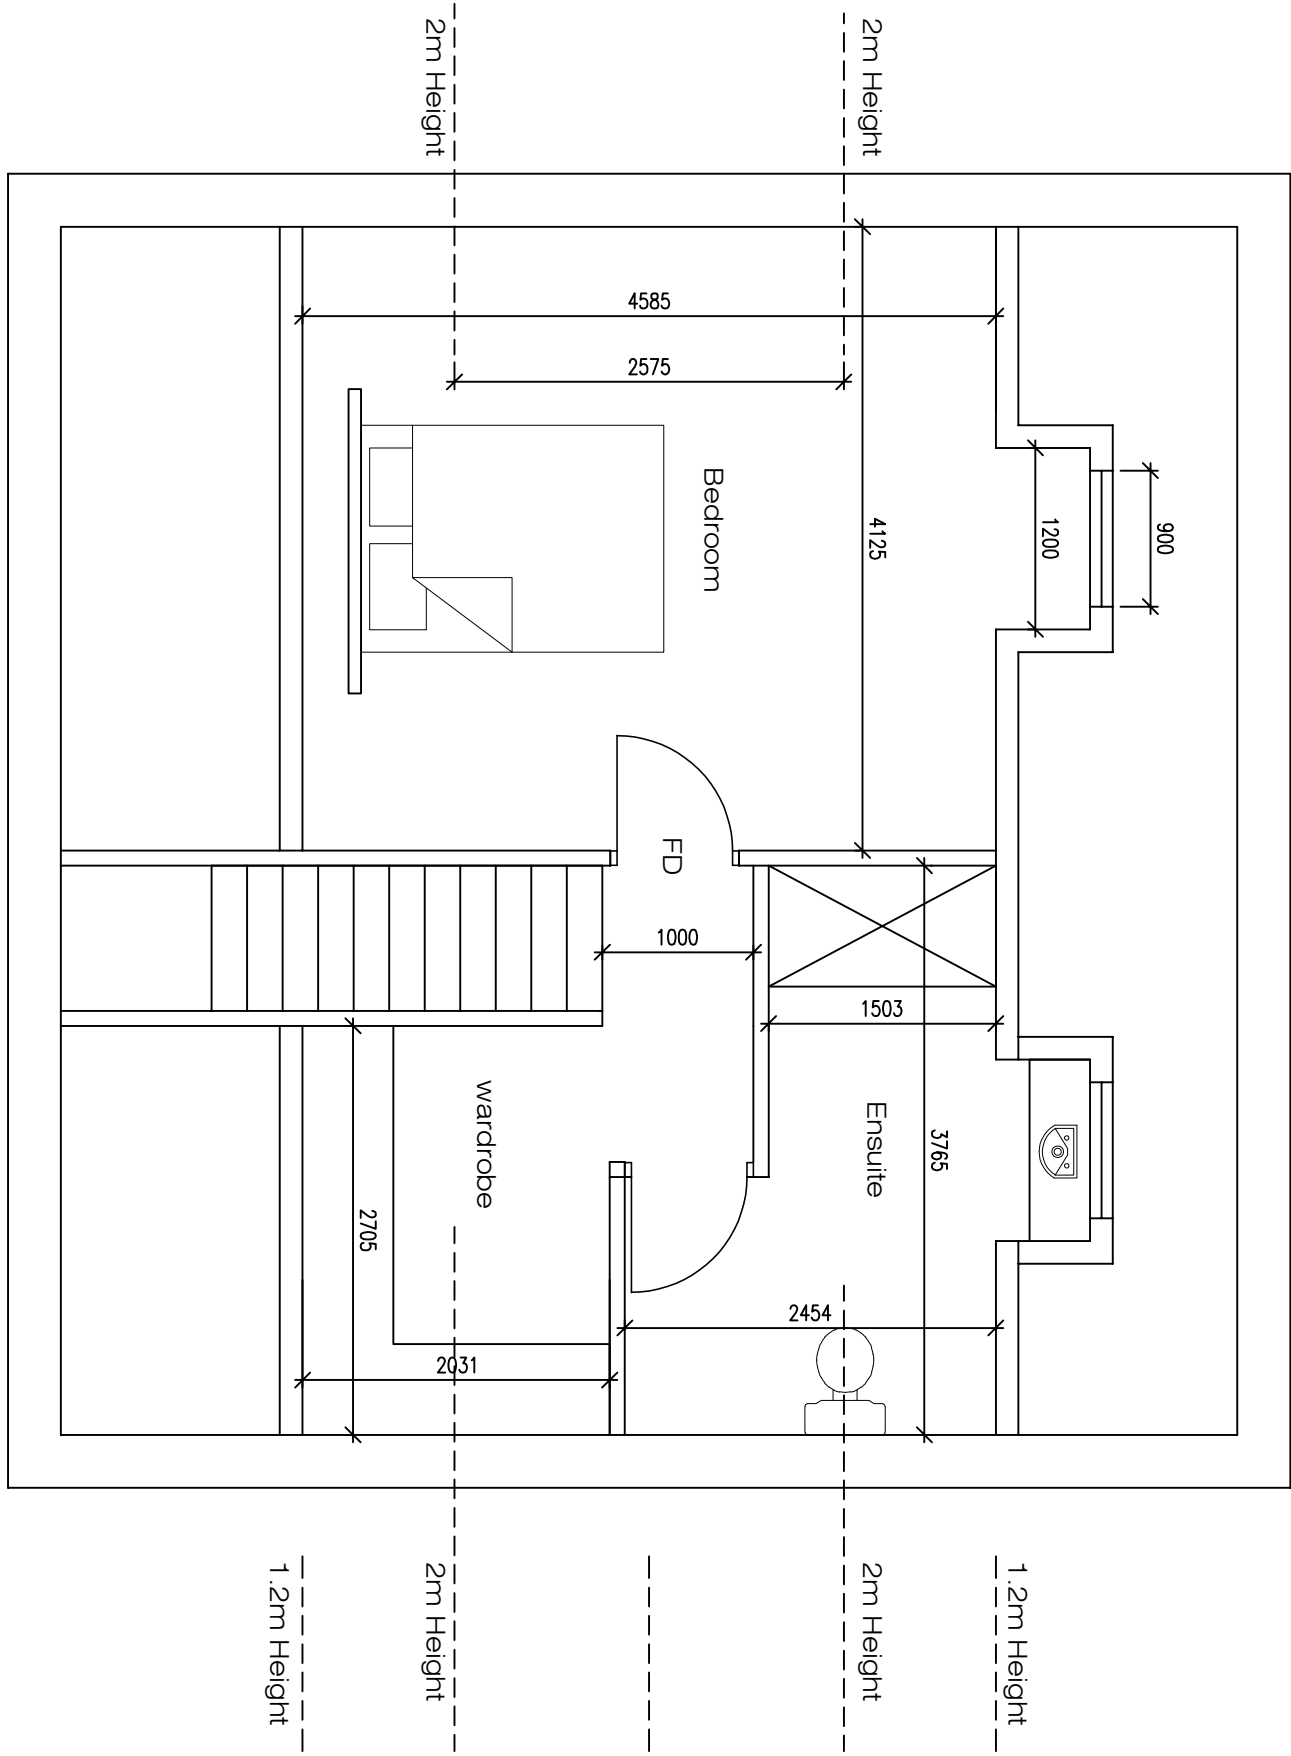

Second Floor Layout.
as Proposed



Paddocks Architecture

6 Sycamore Croft, Skeinanthorpe
Huddersfield, HD99UX
paddocksrchitecture@gmail.com 07809724312

REVISION	DATE	DESCRIPTION

Project	Proposed loft conversion with Dormers at 43 Paddock Way, Skeinanthorpe	Date	14/05/2026	Scale	1:50
Drawing	Existing plans and elevations	Dwg No	5		1:100