



Level 0  
1 : 50

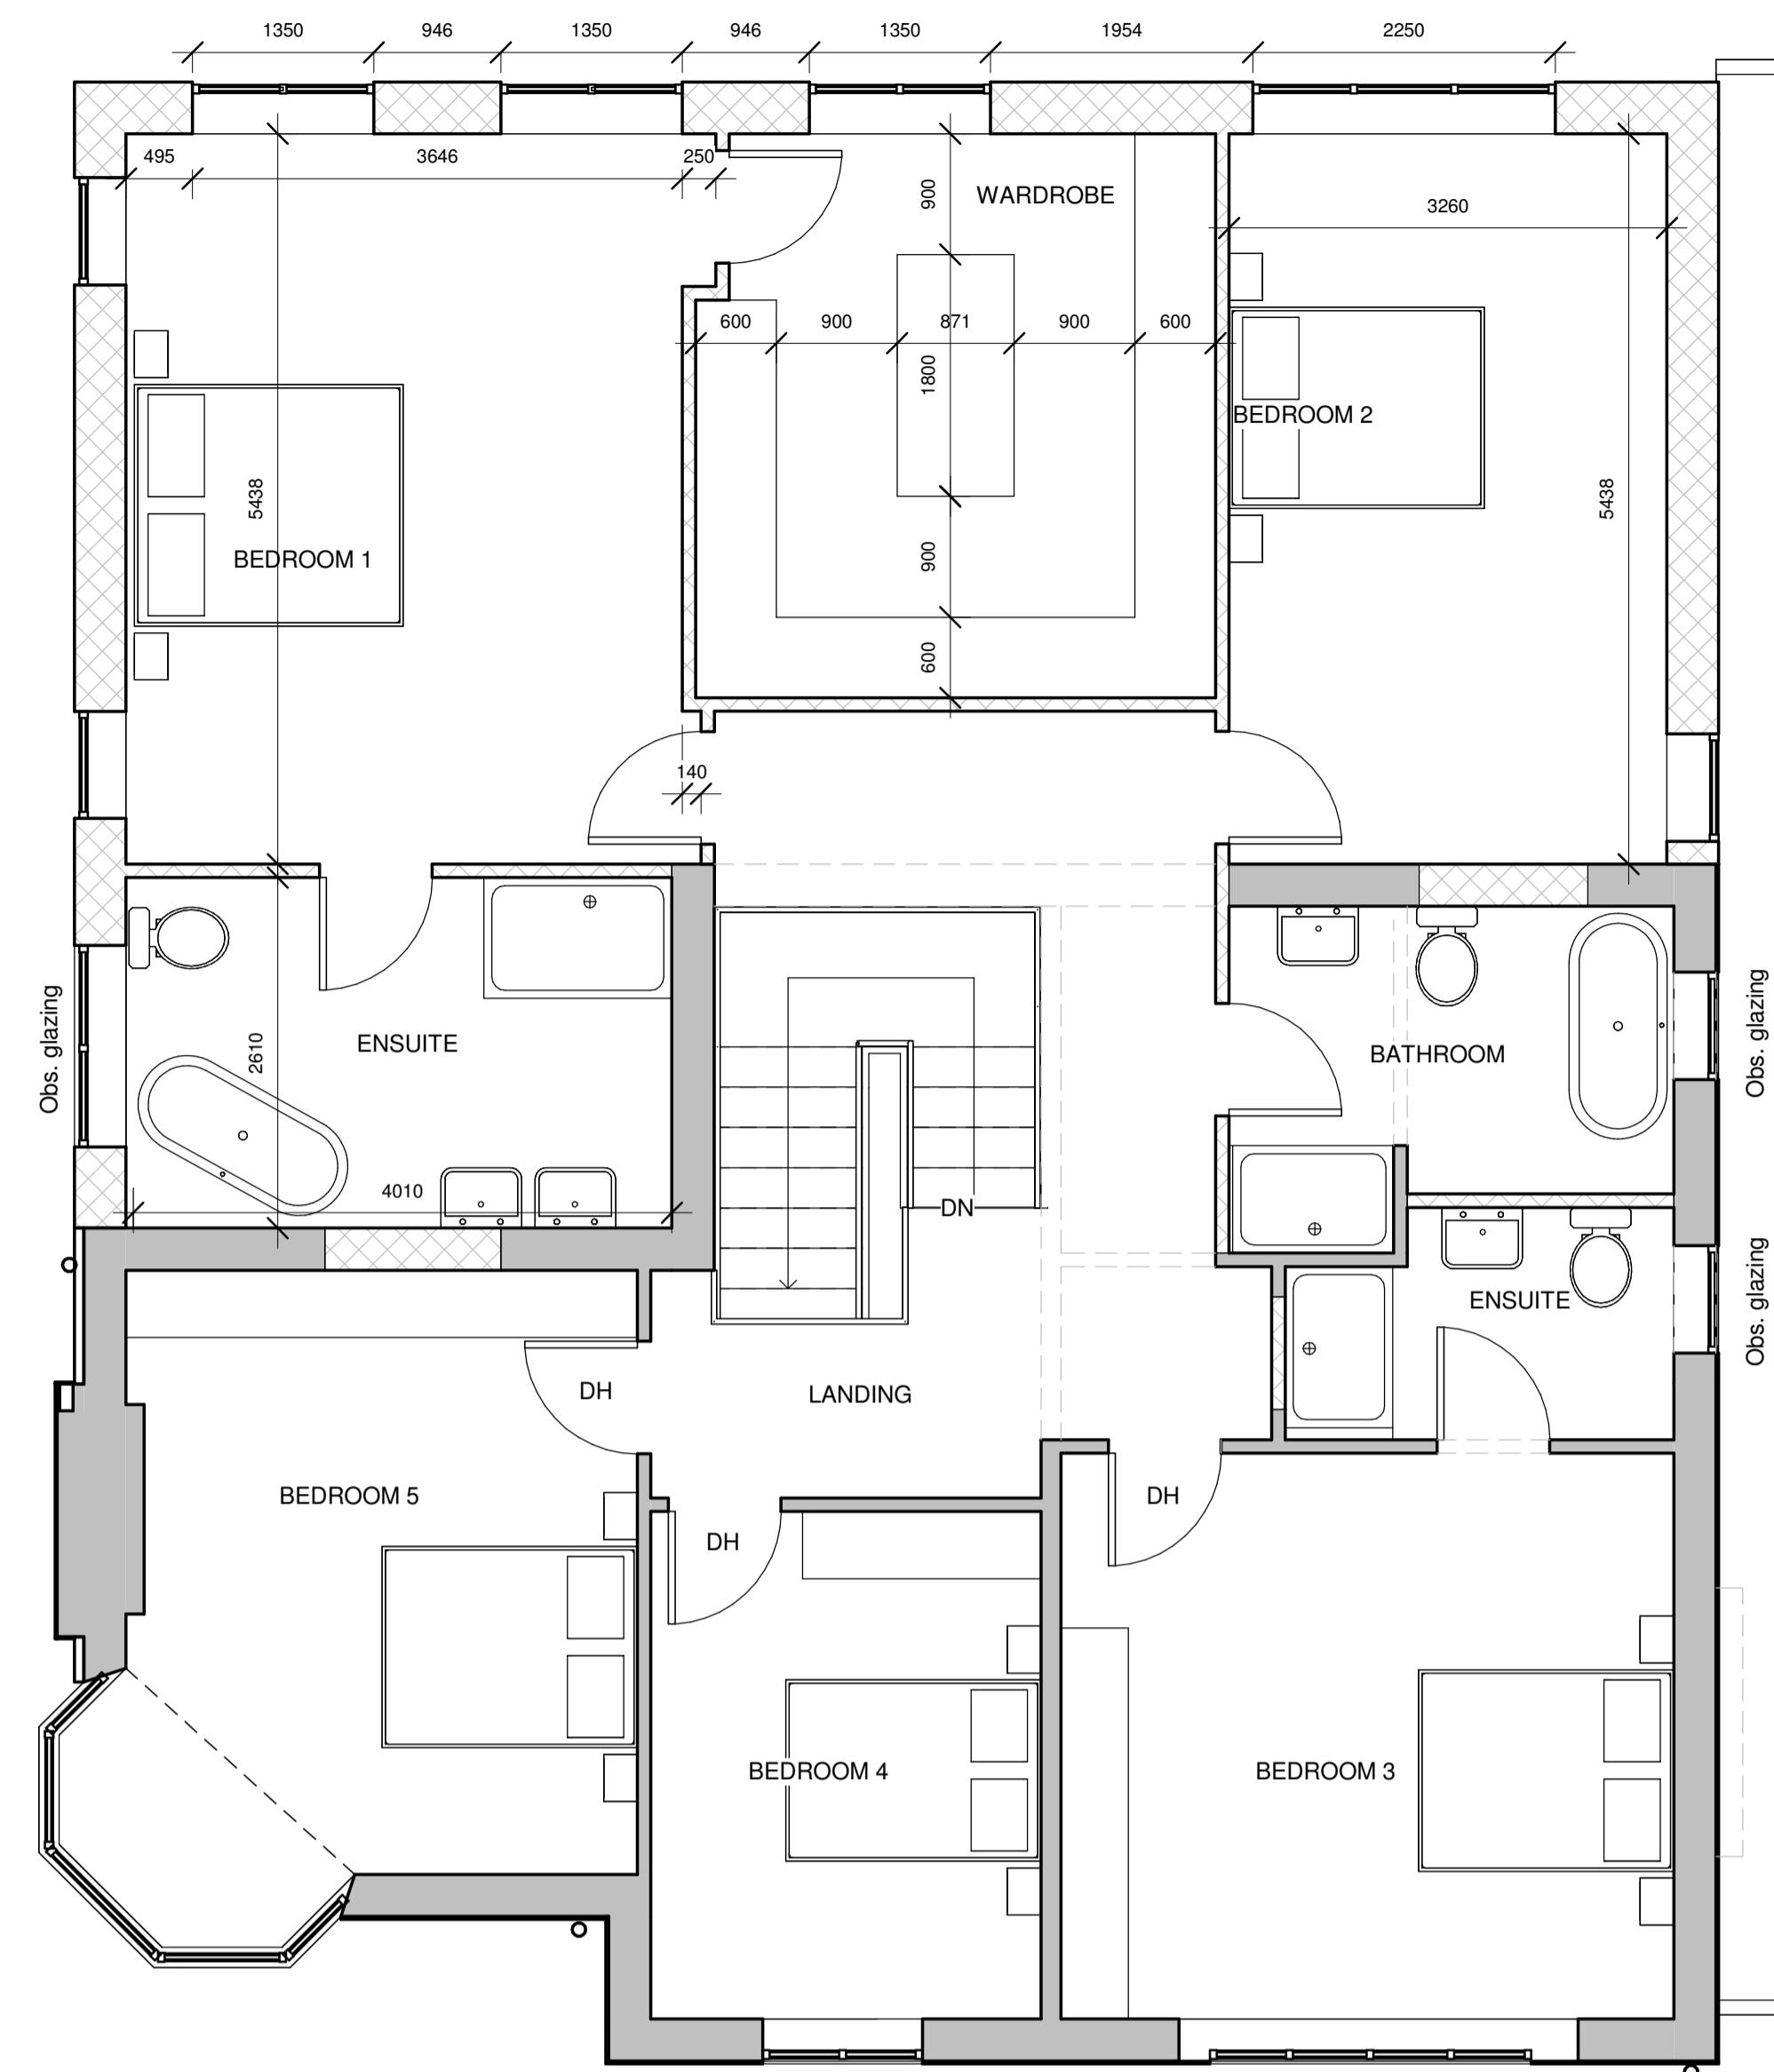

Level 1  
1 : 50

THIS DRAWING AND ALL INFORMATION WITHIN IS COPYRIGHT OF STUDIO J ARCHITECTS LTD.  
IT IS NOT TO BE USED BY ANY THIRD PARTIES FOR ANY PURPOSES WITHOUT THE EXPRESS PERMISSION OF STUDIO J ARCHITECTS LTD.

- NOTES**
- PLEASE DO NOT SCALE DIRECTLY FROM THIS DRAWING
  - MAIN CONTRACTOR TO CHECK ALL MEASUREMENTS ON SITE PRIOR TO CONSTRUCTION.
  - THE SITE PLAN IS BASED ON THE INFORMATION PROVIDED VIA THE ORDINANCE SURVEY PLAN AND SUBJECT TO A DETAILED SITE SURVEY.
  - THE LAYOUT OF THE GARDEN IS AN INDICATION ONLY. ALL MEASUREMENTS (POSITIONS OF WALLS, PATHS, MANHOLES.) MUST BE CHECKED ON SITE AND NOT TAKEN FROM THIS DRAWING.
  - STRUCTURAL ENGINEER TO PROVIDE ALL STRUCTURAL DETAIL DESIGN AND CALCULATIONS, WHERE REQUIRED.
  - MAIN CONTRACTOR TO ENSURE ALL MECHANICAL AND ELECTRICAL SPECIFICATIONS ARE IN LINE WITH APPROVED DOCUMENTS PARTS B, L, F & P AND INSTALLED BY COMPETENT PERSONS.
  - ALL NEW LIGHTING TO USE ENERGY EFFICIENT BULBS (WITH APPROPRIATE IP RATINGS FOR BATHROOMS & EXTERNAL USE).

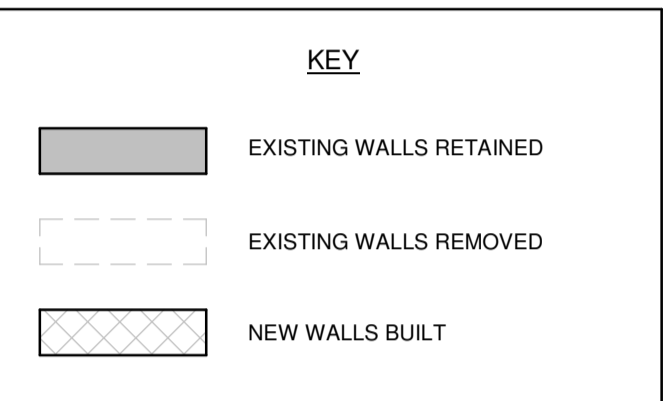

## FOR DESIGN / PLANNING

- Revisions:
- Rev. A: 02.03.26 - Amends to plans
  - Rev. B: 10.03.26 - Minor amends to design
  - Rev. C: 26.03.26 - Amends post mtg 24.03.26
  - Rev. D: 05.05.26 - Minor amends to layout and window positions
  - Rev. E: 12.05.26 - stone cladding added; rear elevation windows amended; new bay to office
  - Rev. F: 12.05.26 - Minor amendments to door positions
  - Rev. G: 14.05.26 - Windows to rear and ensuite amended

**PROJECT**

CLOVERLY

DRAWING TITLE

PROPOSED PLANS

DRAWING NO: 901 - 008 - REV G  
SCALE: 1 : 50 @ A1

DRAWN BY: T.B  
Date: 19.02.26

Studio J Architects  
The Junction  
Charles Street  
Horbury  
Wakefield  
WF4 5FD  
Tel: 0113 2449905  
www.studio-j.co.uk

**Studio J Architects**