




SITE PLAN/ROOF  
PLAN & GARAGE  
AS PROPOSED


PROPOSED HOUSE EXTENSION  
20 HERMITAGE PARK, FENAY BRIDGE,  
HUDDERSFIELD, HD8 0JU  
DWG No. 711-A02 rev--  
SCALE 1:100/200@A3 MAY 2026

REV DATE ITEM

AUTH

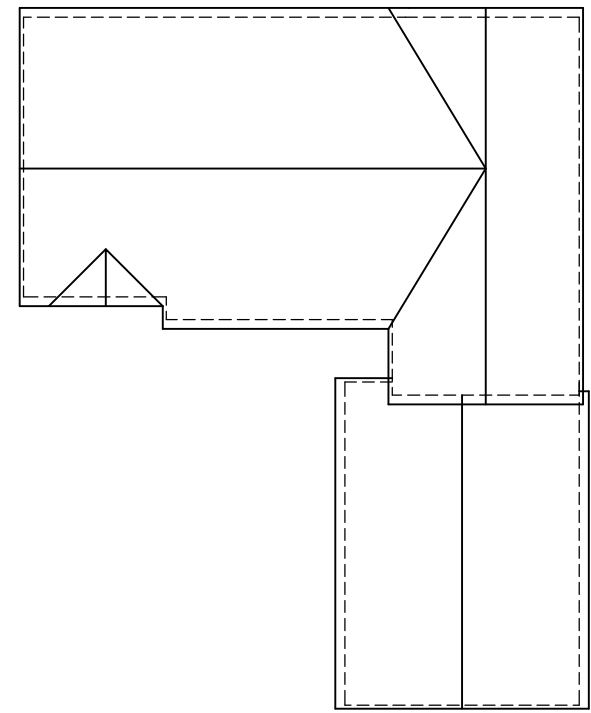

ROOF PLAN (1:200)

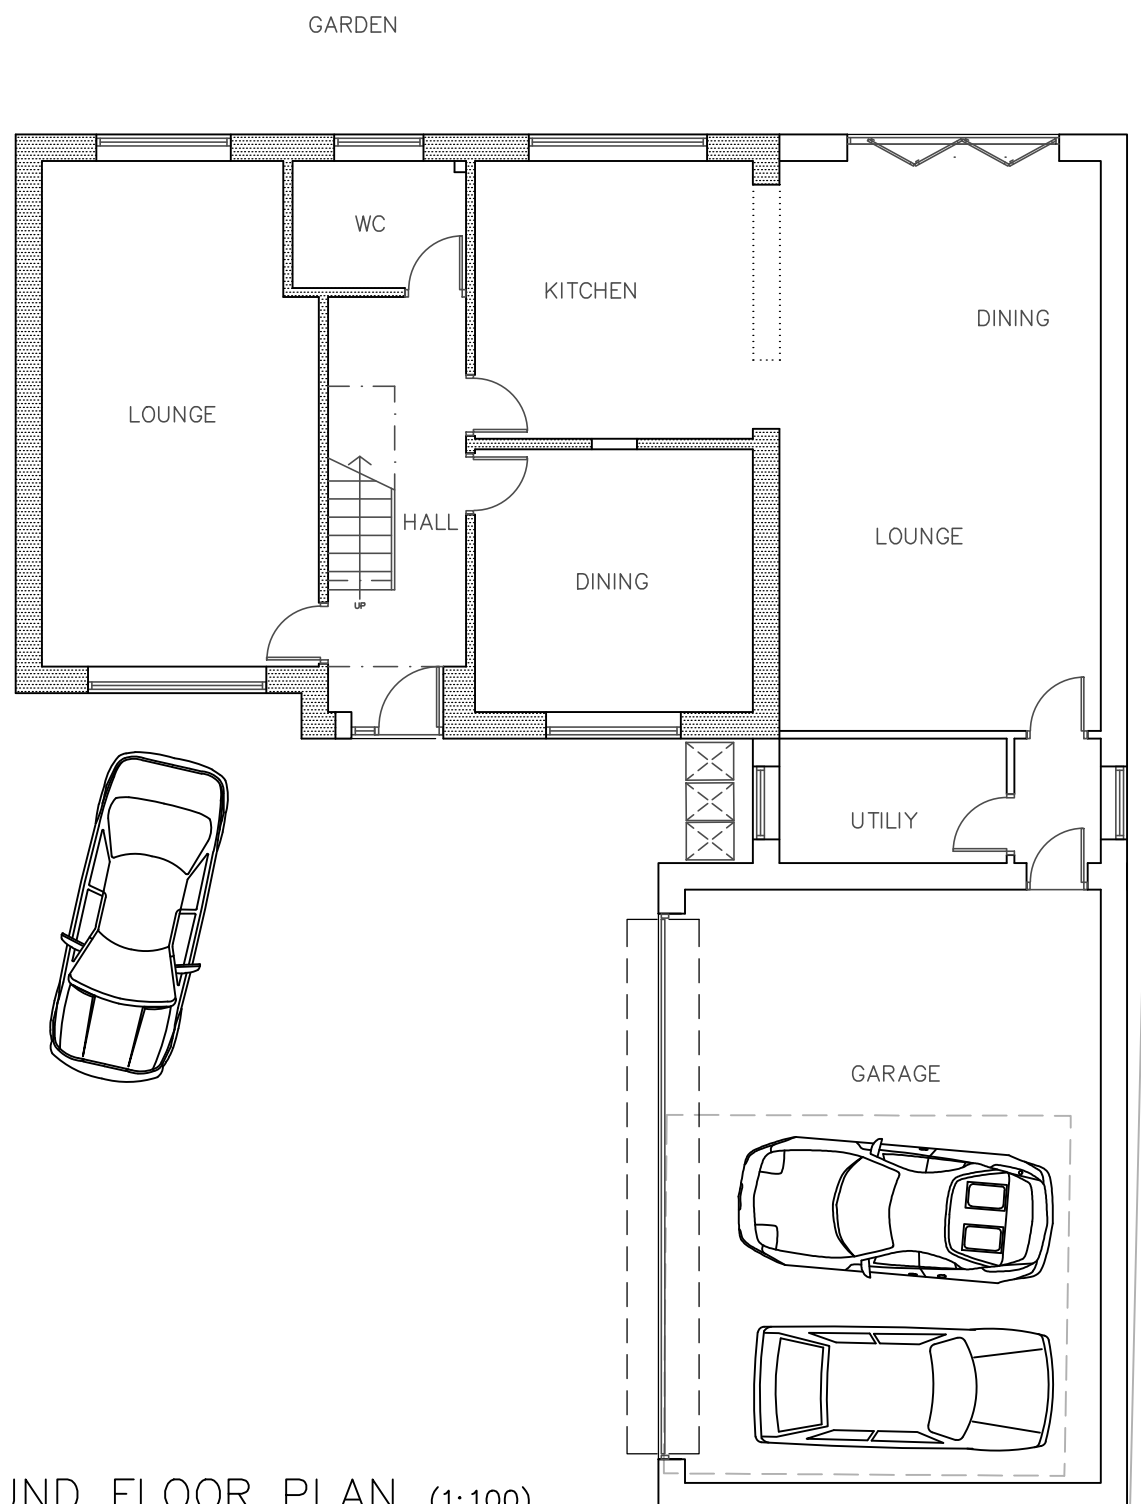

GROUND FLOOR PLAN (1:100)