





ELEVATIONS AS EXISTING

PROPOSED HOUSE EXTENSION
20 HERMITAGE PARK, FENAY BRIDGE, HD8 0JU
DWG No. 711-A03 rev--
SCALE 1:100@A3 MAY 2026


REV DATE ITEM AUTH

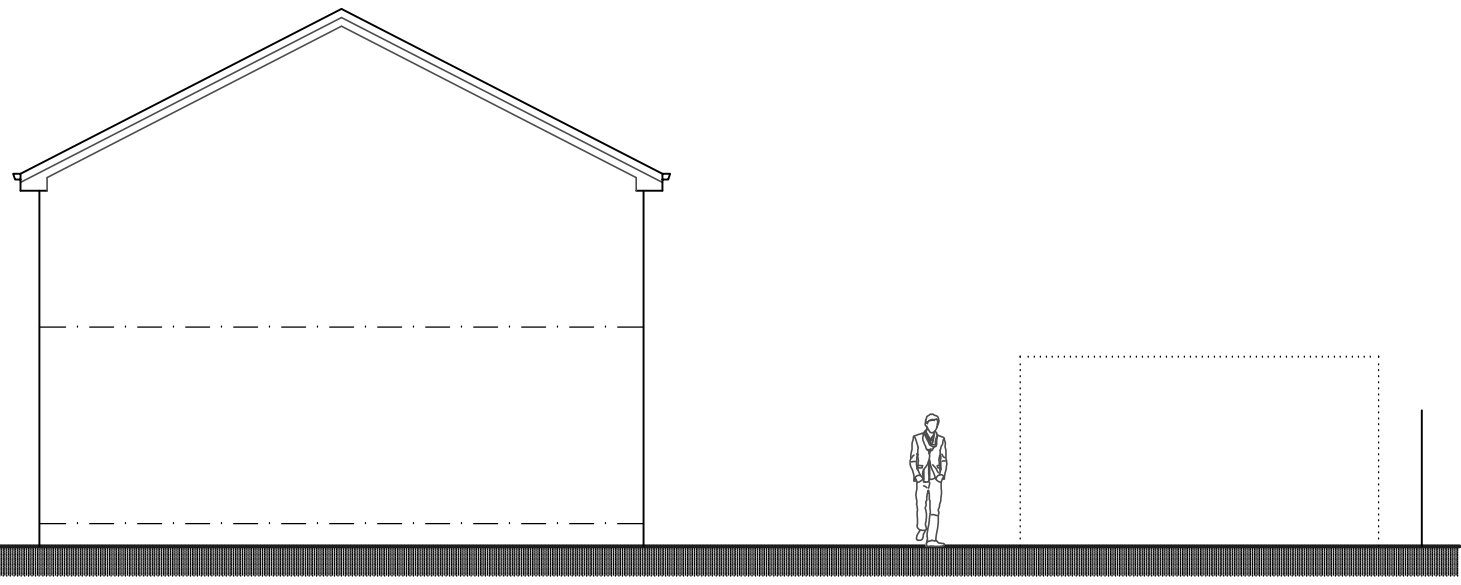


WEST ELEVATION

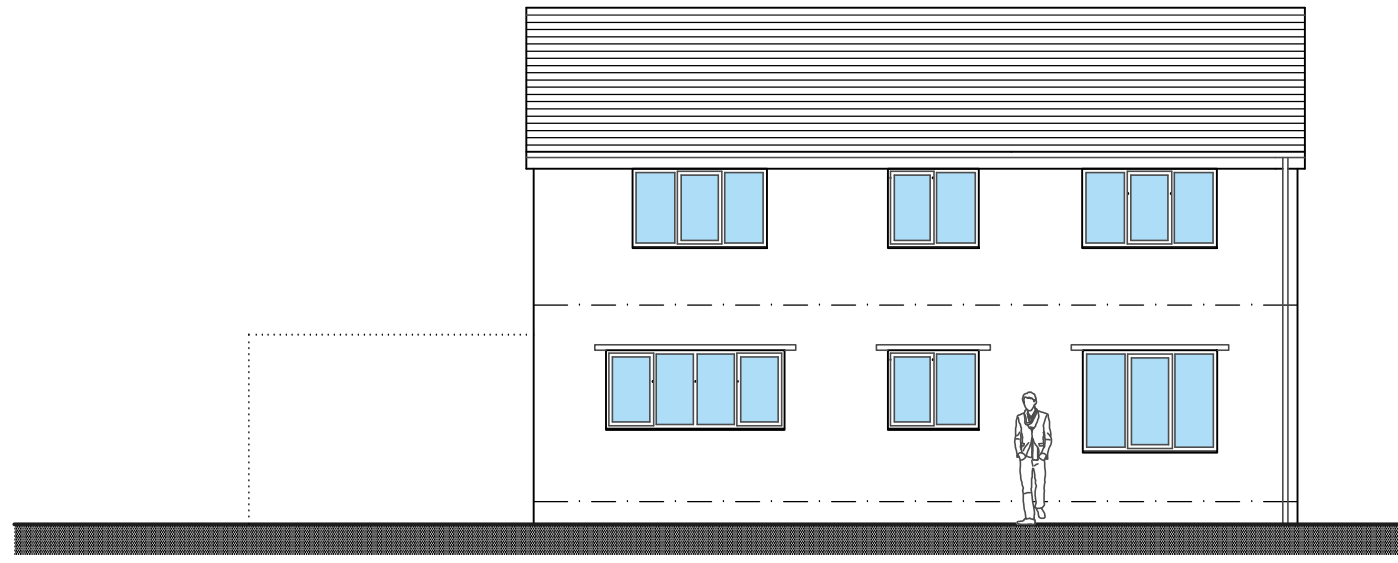

NORTH ELEVATION

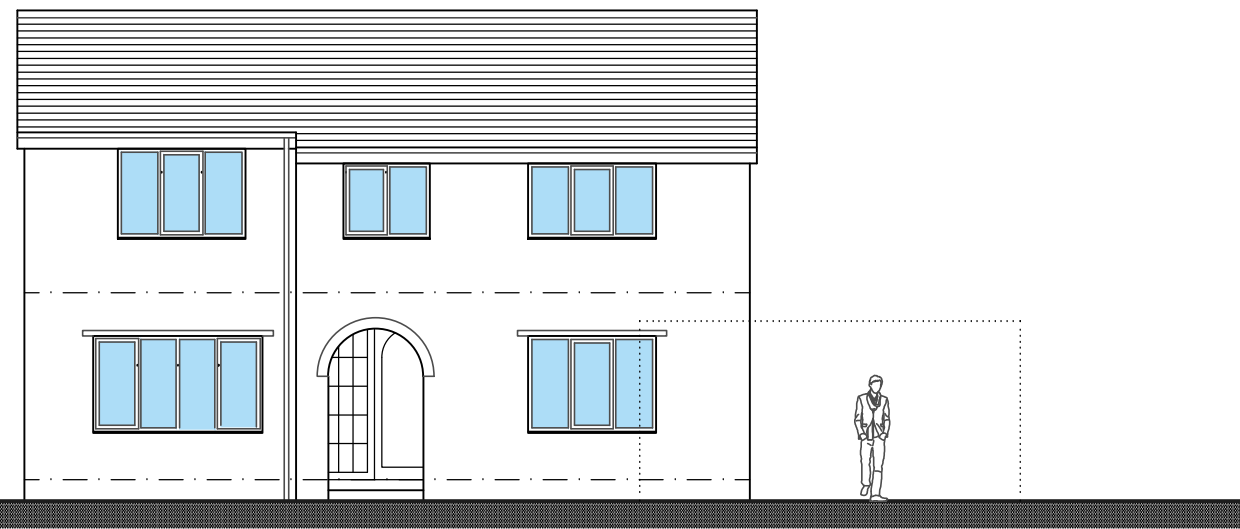

SOUTH ELEVATION

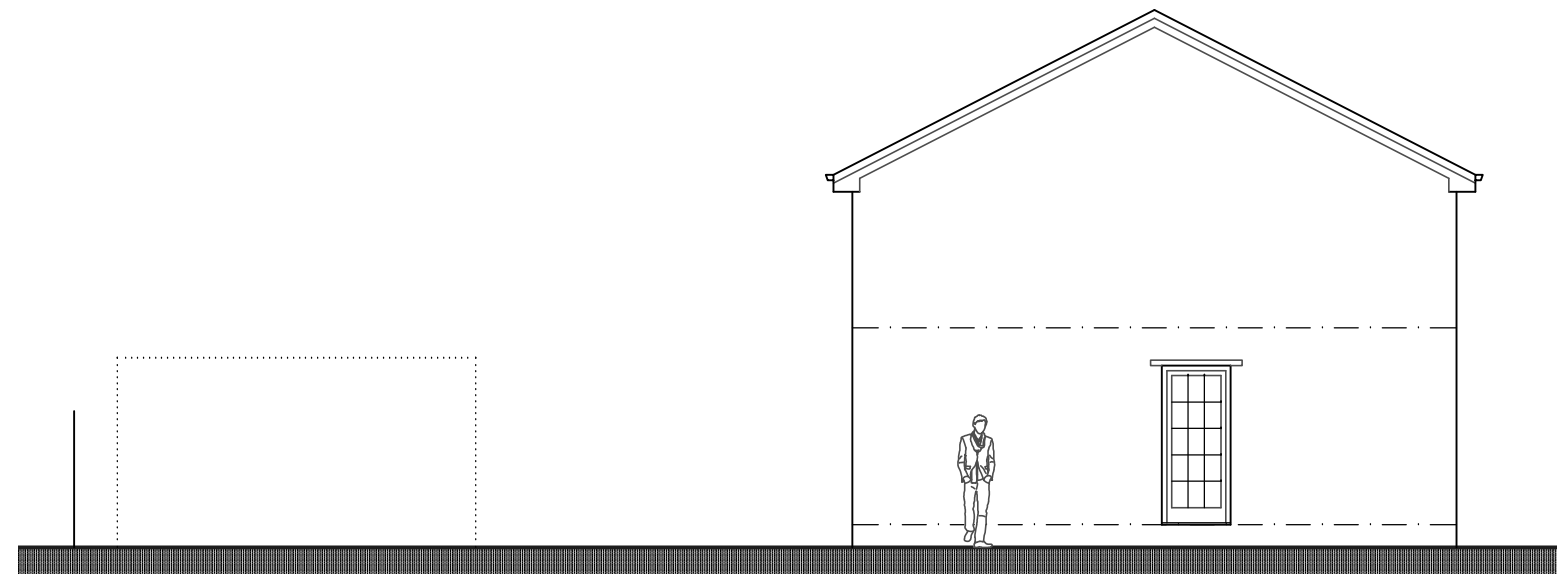

EAST ELEVATION