




SITE PLAN/ROOF
PLAN & GARAGE
AS PROPOSED


PROPOSED HOUSE EXTENSION
20 HERMITAGE PARK, FENAY BRIDGE,
HUDDERSFIELD, HD8 0JU
DWG No. 711-A02 revA
SCALE 1:100/200@A3 MAY 2026

REV	DATE	ITEM
A	15/07/26	UPDATE FOLLOWING PLANNING COMMENTS

AUTH
ID

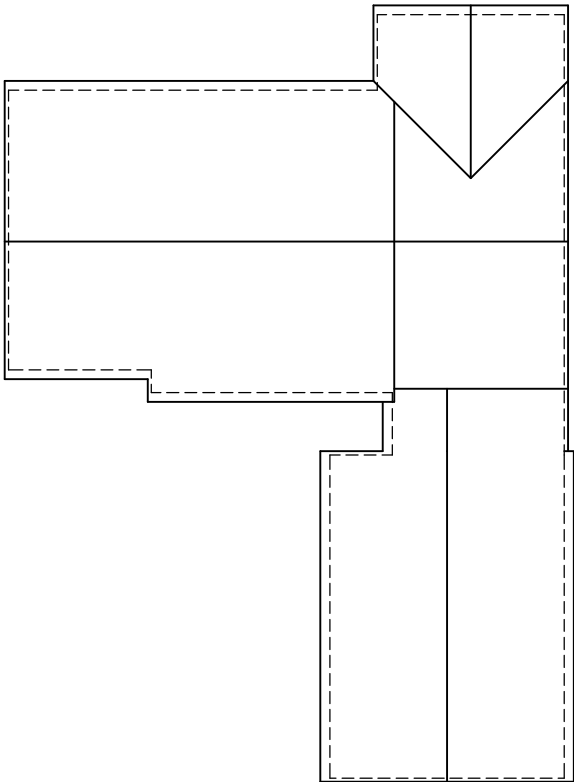

ROOF PLAN (1:200)

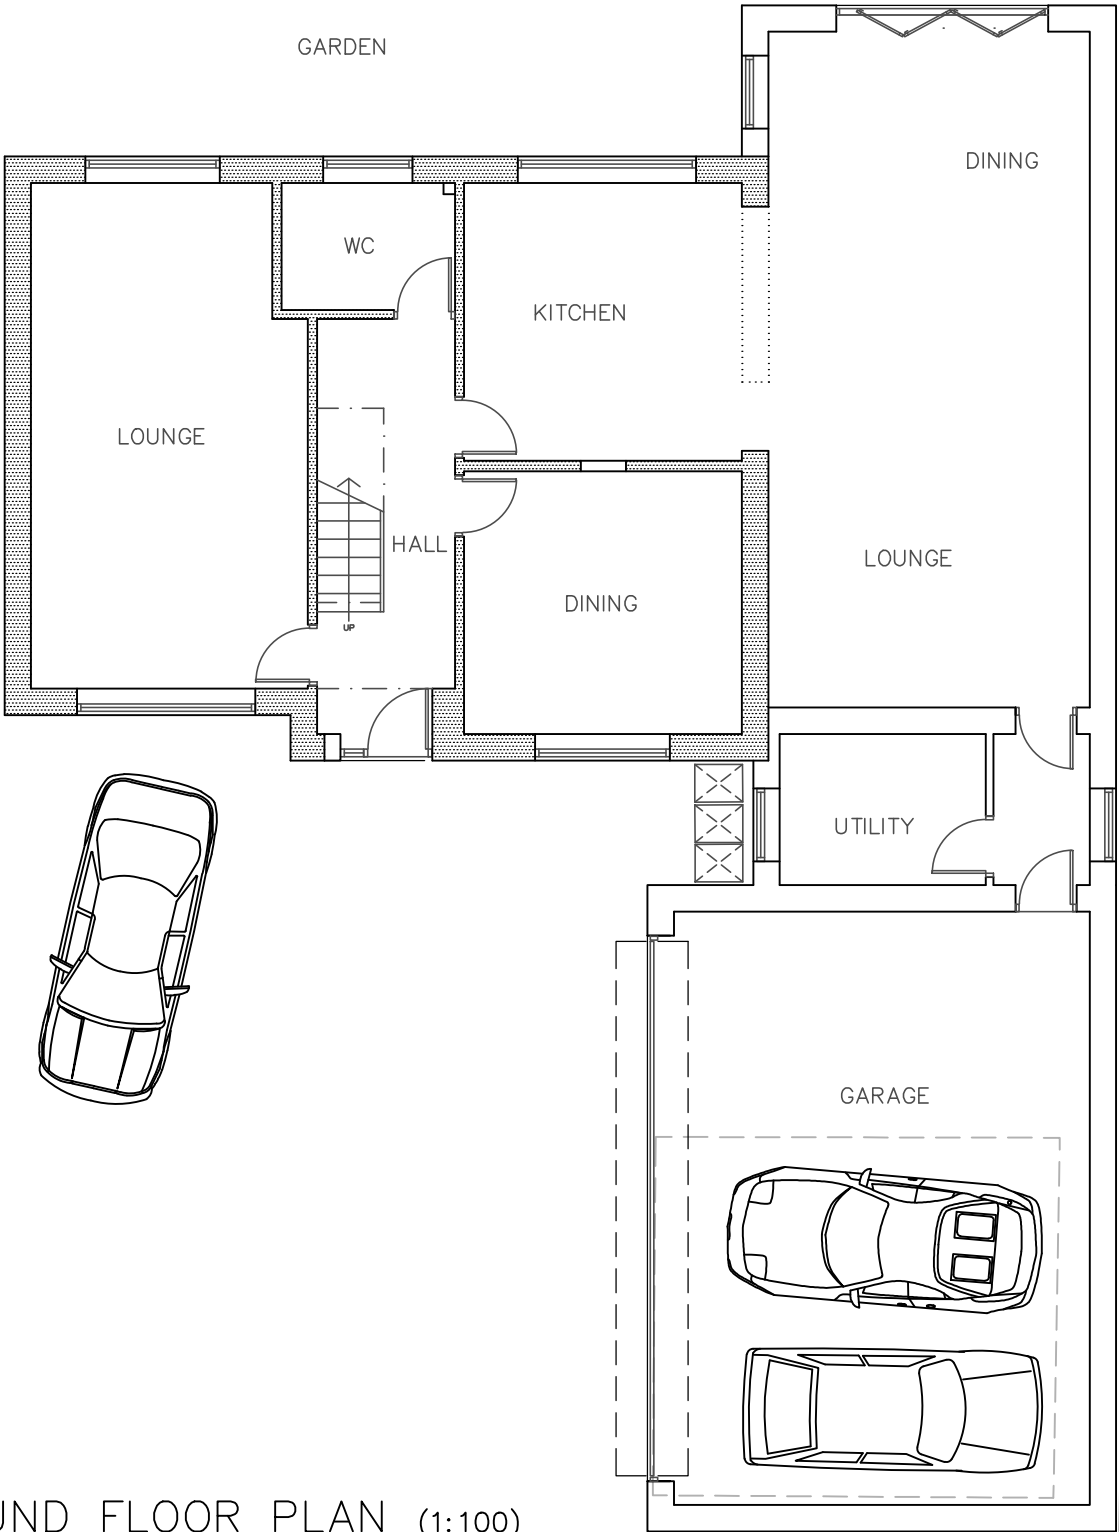

GROUND FLOOR PLAN (1:100)