



PROPOSED GROUND FLOOR PLAN

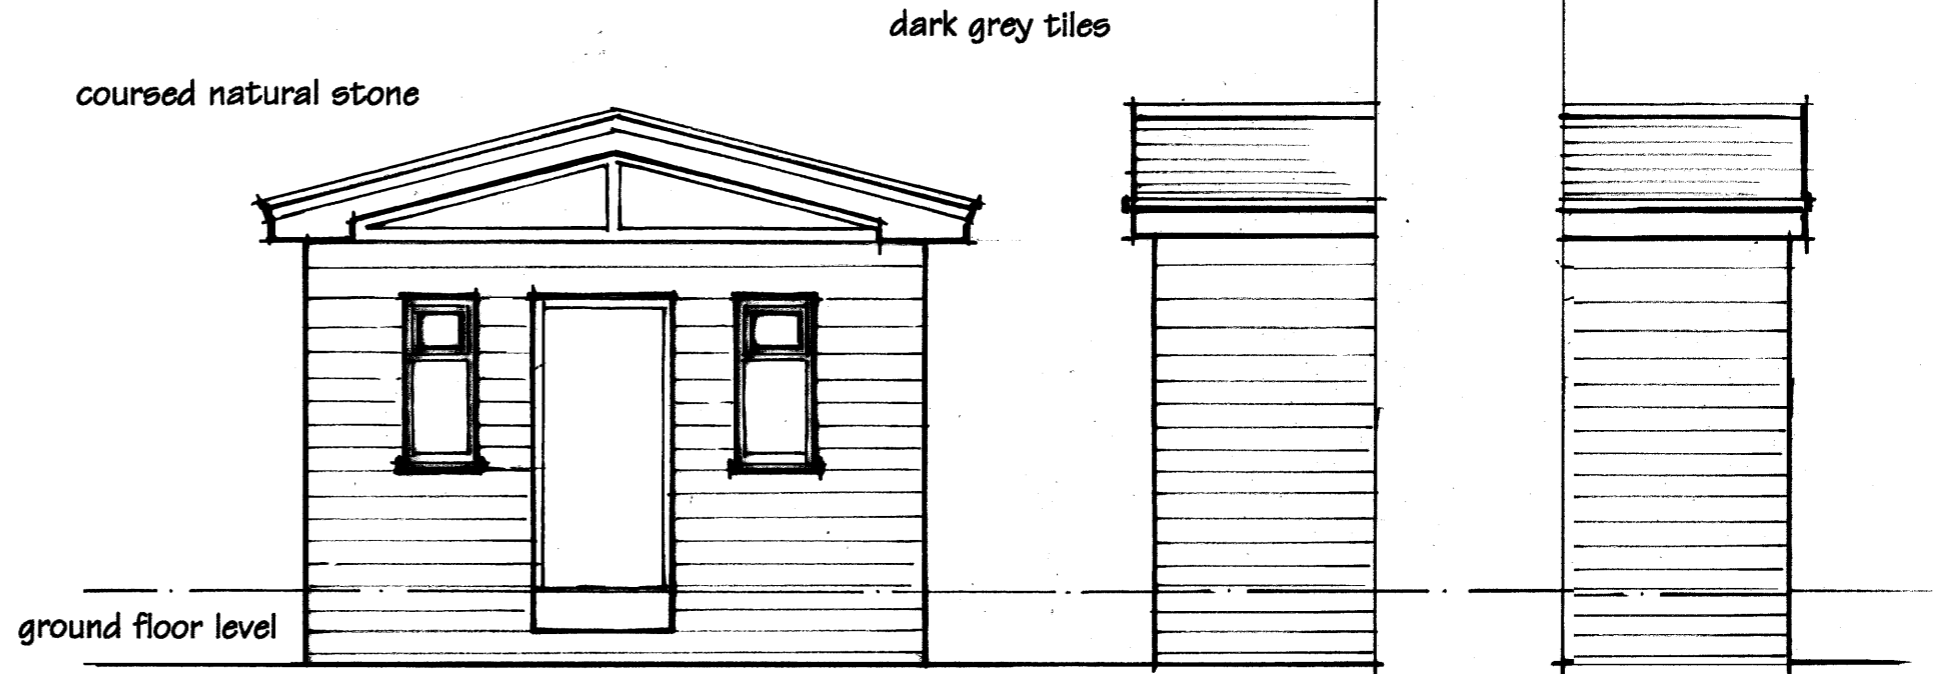

PROPOSED FRONT ELEVATION

PROPOSED SIDE ELEVATIONS

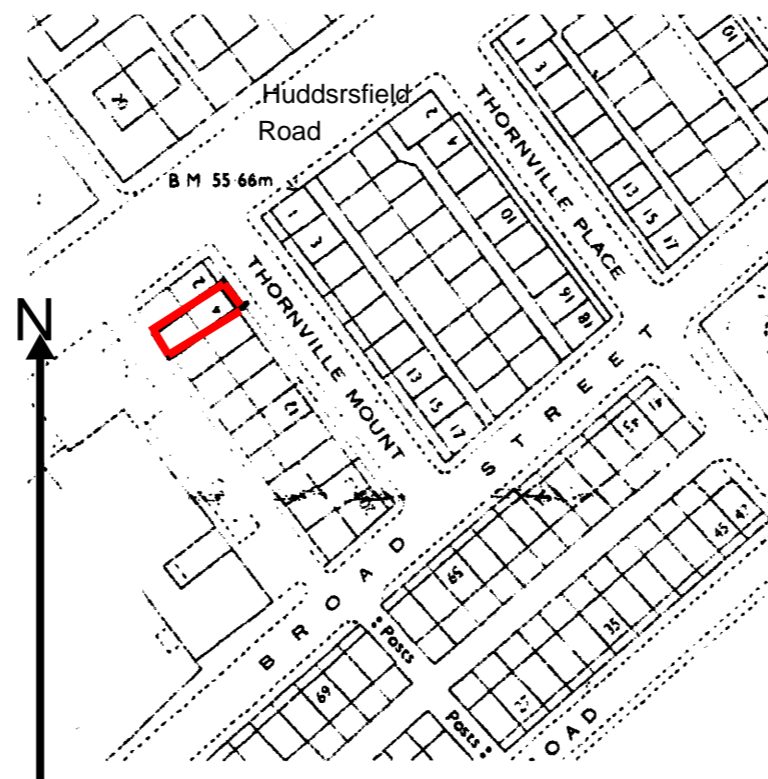

LOCATION PLAN 1 : 1250

ENTRANCE PORCH TO FRONT OF HOUSE
 at 4 THORNVILLE MOUNT, SCOUT HILL,
 DEWSBURY WF13 3RS
 for Mr Waheed Akhtar

Scale: 1 : 50

Date: May 2026

Stuart Hartley Architect

Dewsbury 01924 456810