




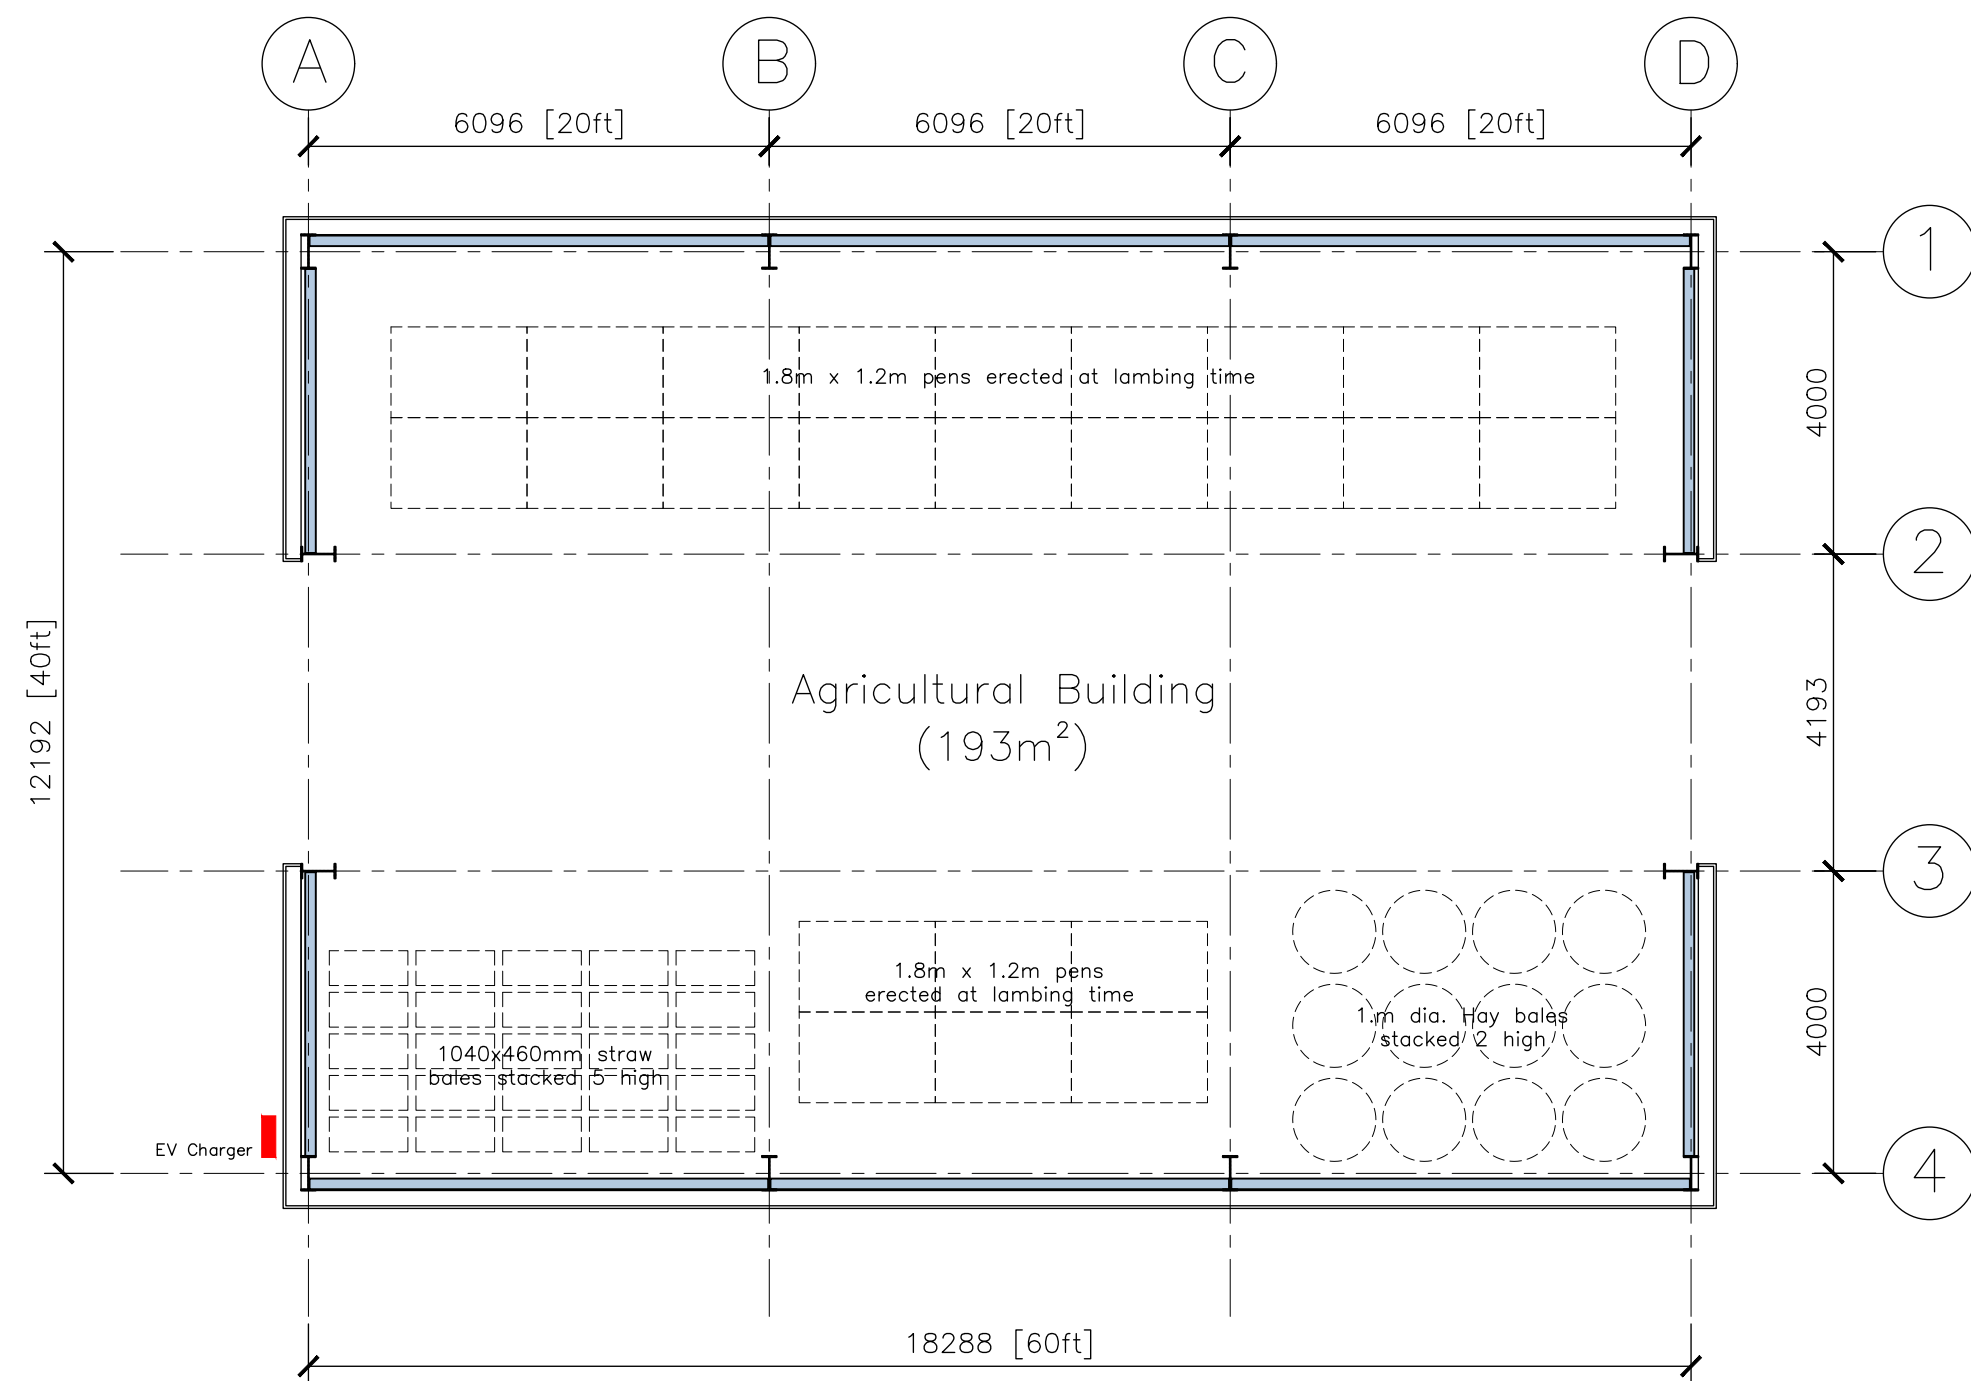


Proposed Floor Plan
Scale 1:100

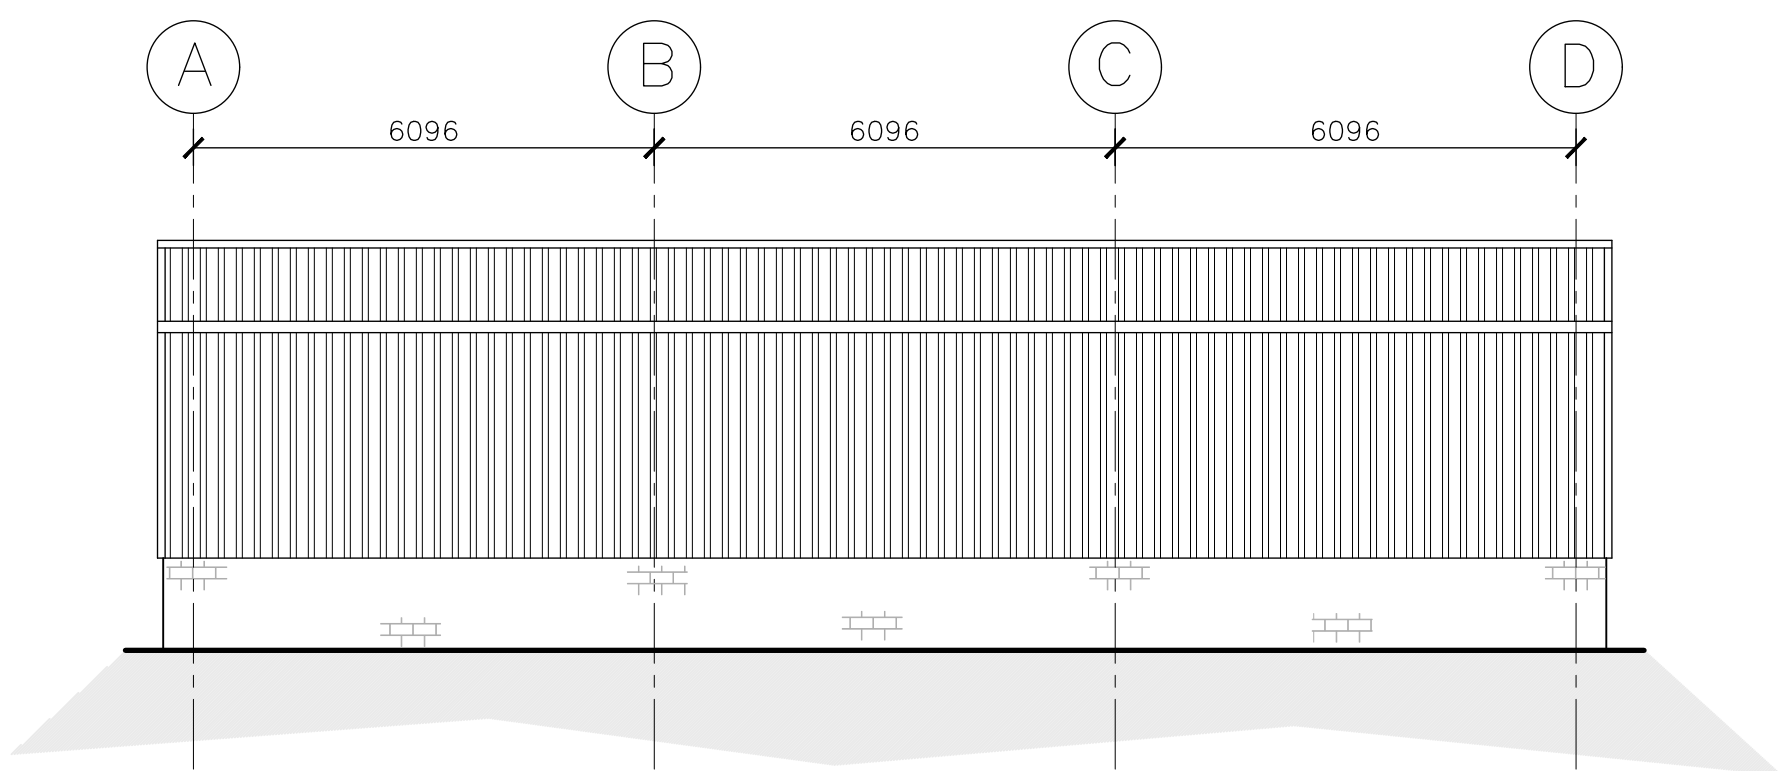


Proposed South West Facing Side Elevation
Scale 1:100

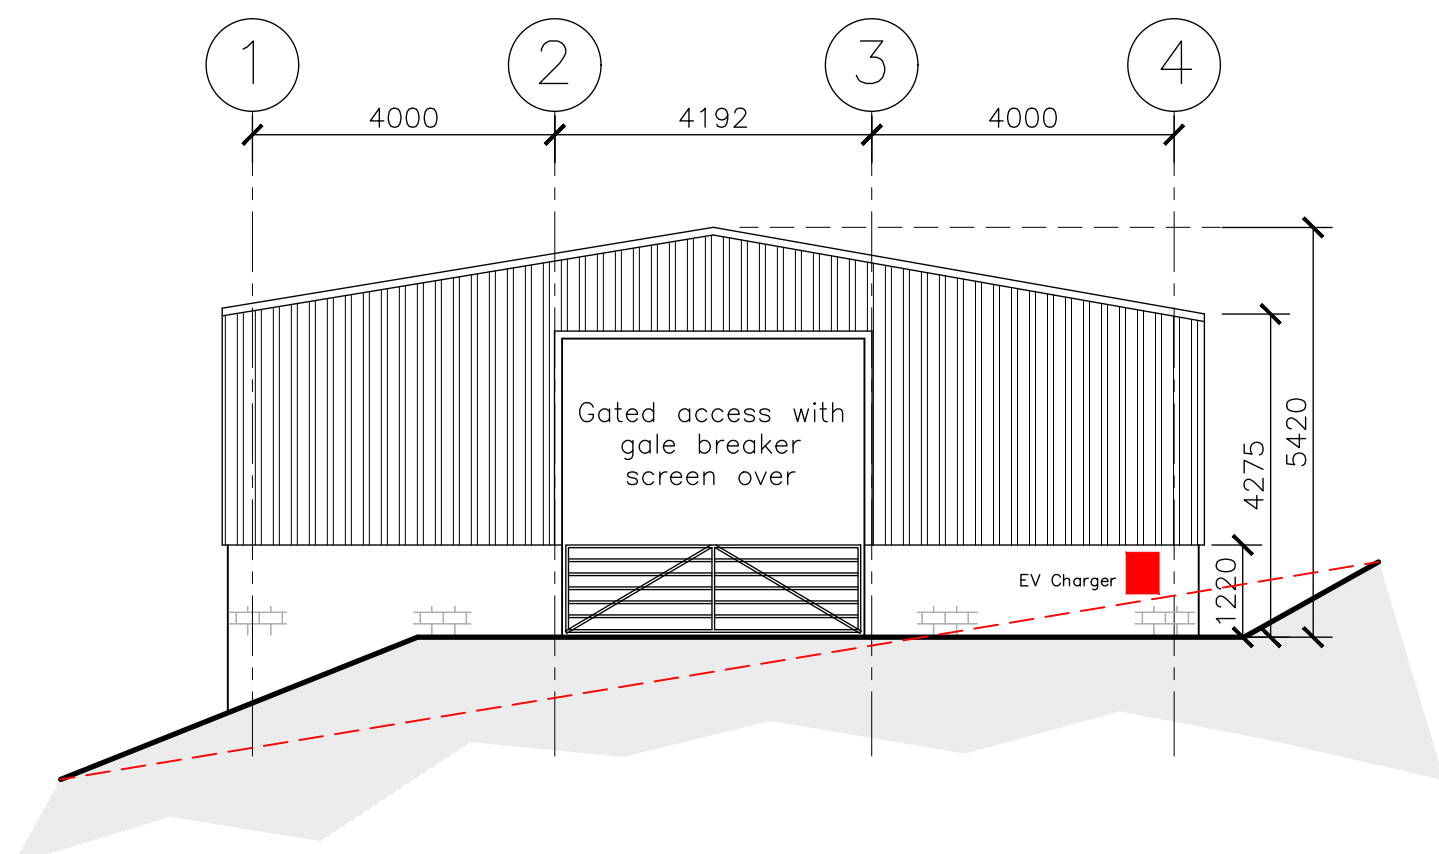


Proposed North West Facing Front Elevation
Scale 1:100

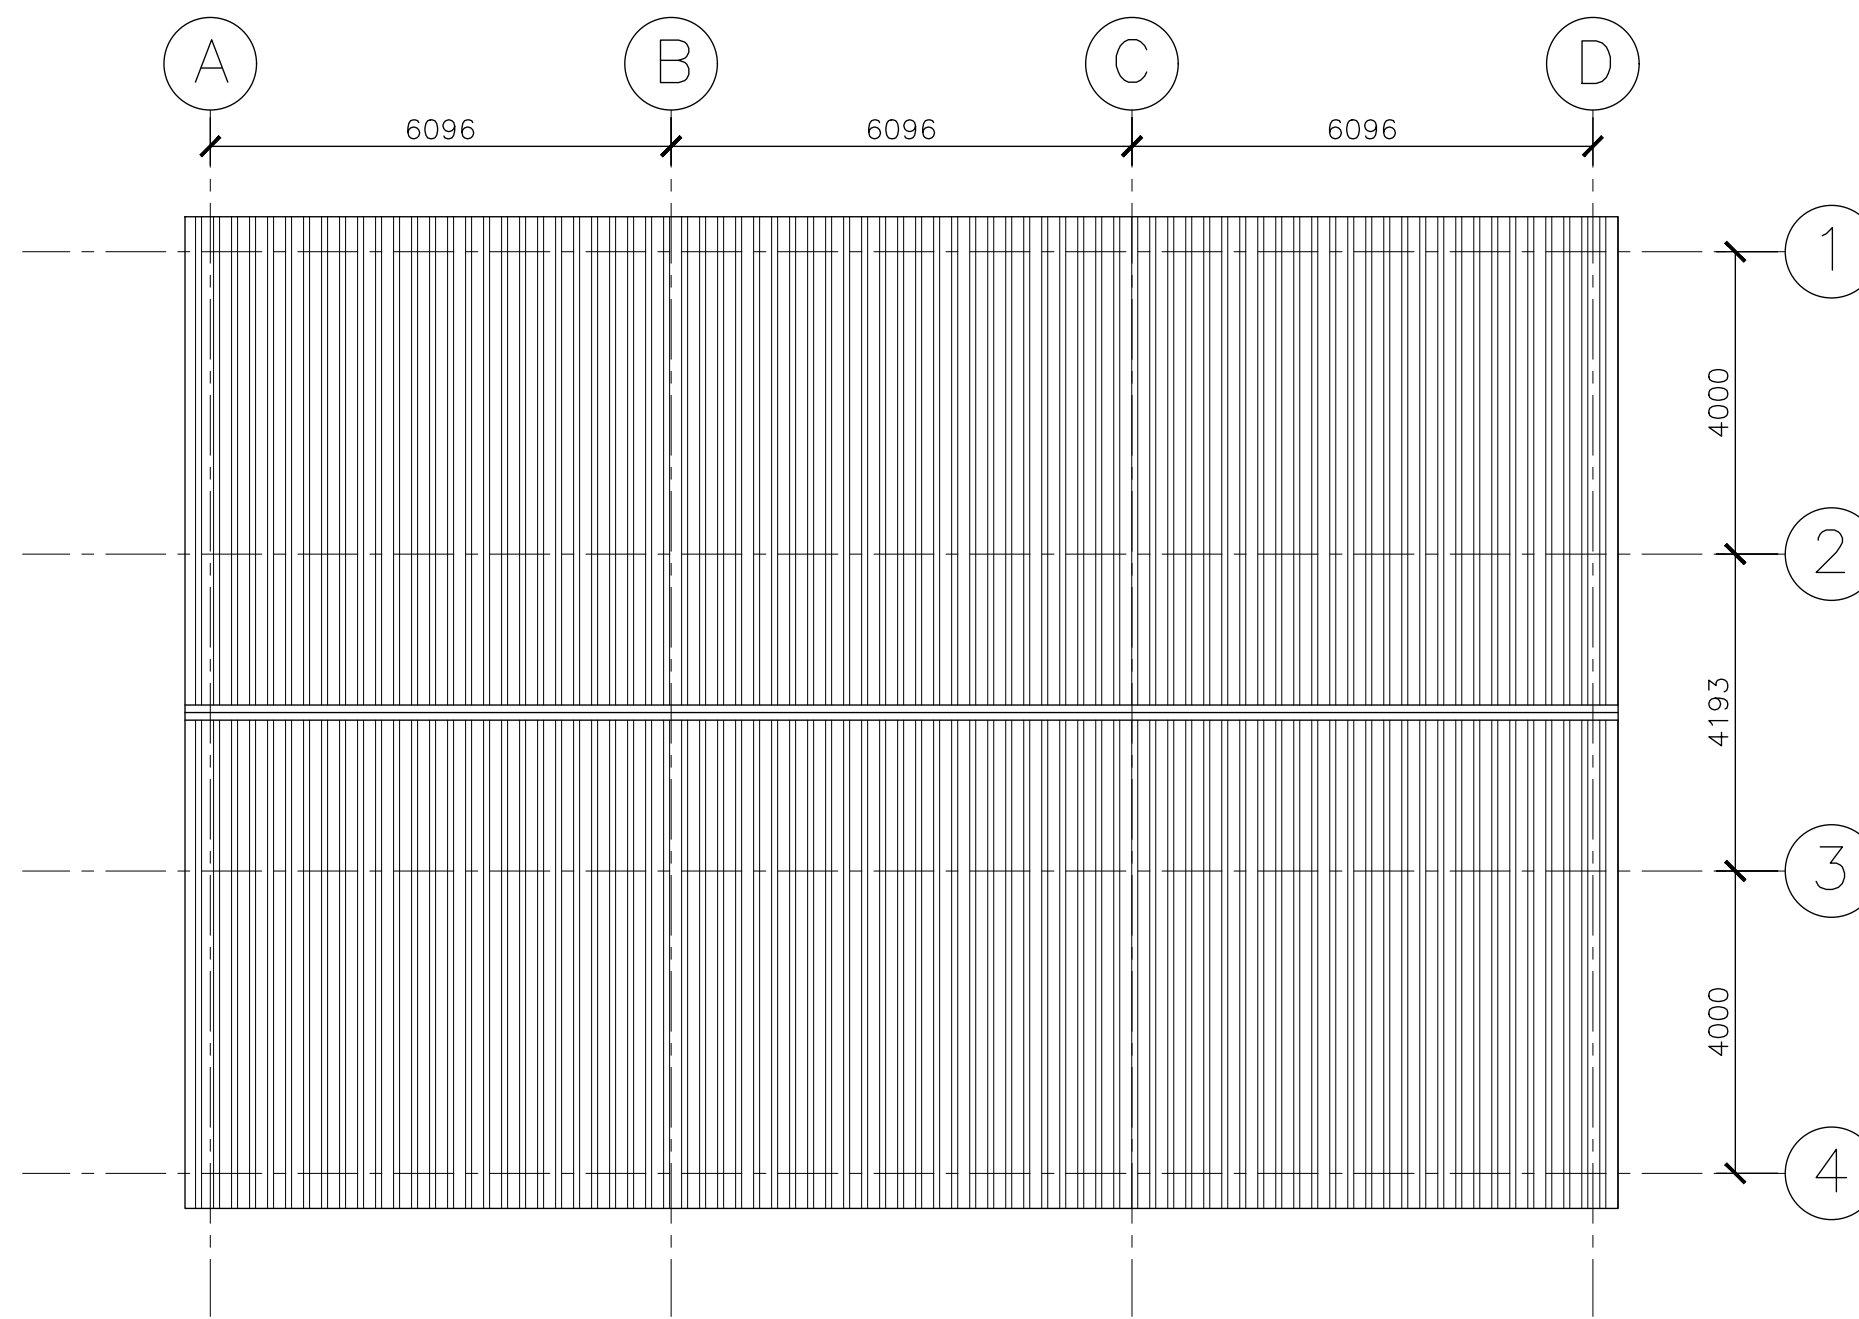

Proposed Roof Plan
Scale 1:100

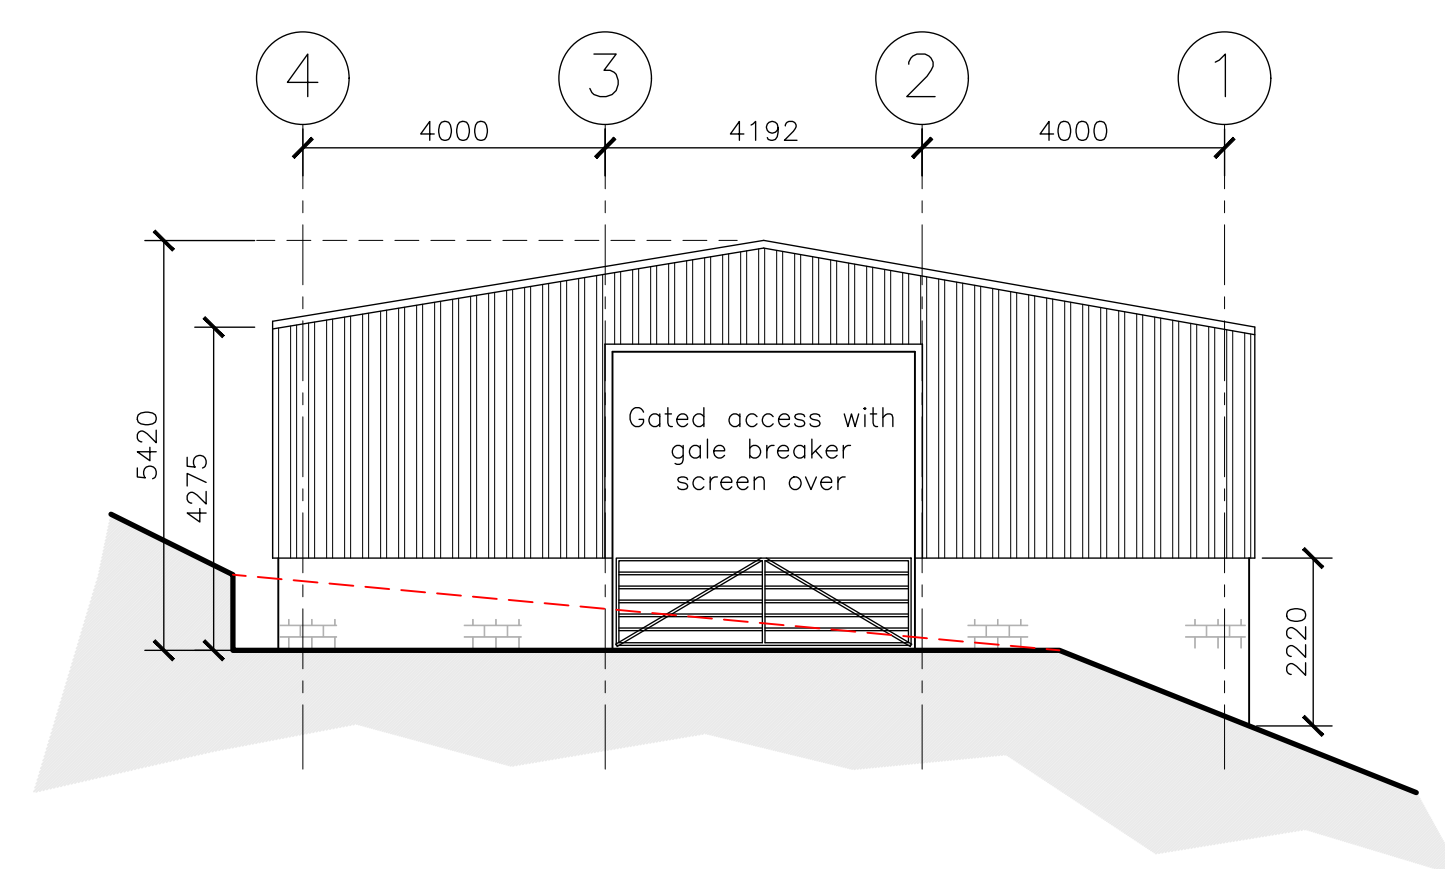

Proposed South East Facing Rear Elevation
Scale 1:100

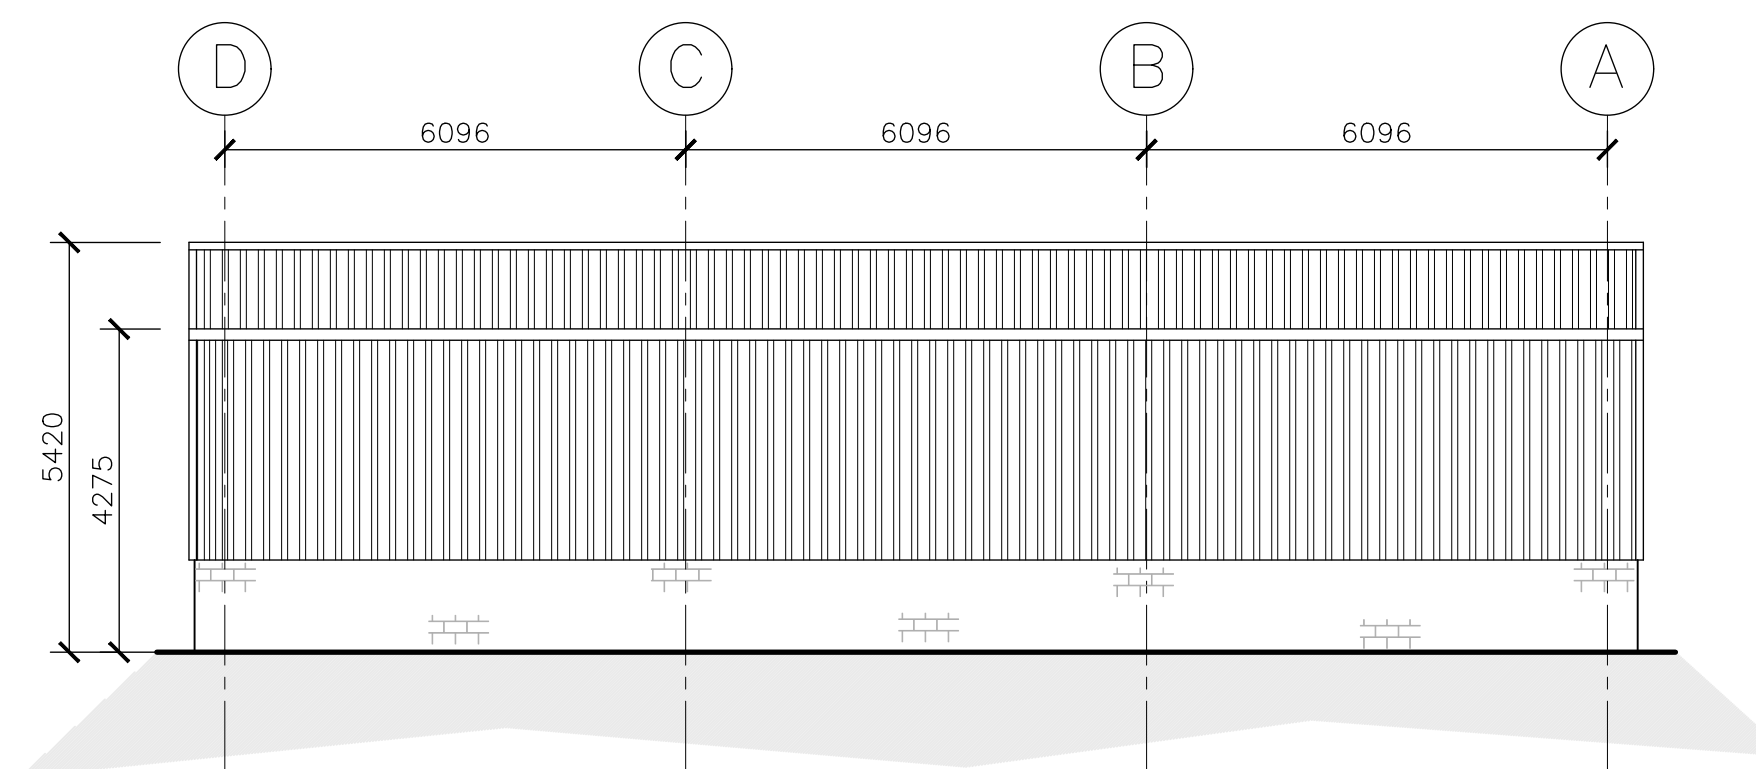

Proposed North East Facing Side Elevation
Scale 1:100

PROPOSED MATERIALS

- WALLS
 - 140mm CONCRETE BLOCK/PANELS
 - OLIVE GREEN PROFILED CLADDING
- ROOF COVERING
 - OLIVE GREEN PROFILED CLADDING
- RAINWATER GOODS
 - ALUMINIUM

NOTES

- No dimensions to be scaled. IF IN DOUBT ASK.
- All dimensions must be checked and verified on site by the Contractor prior to the commencement of works and Hinchliffe Architecture & Design Ltd. to be notified of any discrepancies.
- The copyright of these drawings remains the property of Hinchliffe Architecture & Design Ltd. They must not be reproduced in any way without prior written consent from the originator (Hinchliffe Architecture & Design Ltd.)
- Any works undertaken on site prior to obtaining full written approval from the Planning Department & Building Control is at the Contractor/Clients own risk. Works should not commence until ALL approvals are granted.

C	20/26	EV CHARGER ADDED
B	09/26	CLIENT AMENDMENTS
A	20/26	FIRST ISSUE
Rev.	Date	Description

Status PLANNING

Hinchliffe A&D
24 Carr View Road
Hagworth
Holmfirth
West Yorkshire
HD9 1HS

01921 937 192
01484 833 744
info@hinch-architecture.co.uk
www.hinch-architecture.co.uk

Client MOSS EDGE LEISURE

Project MOSS EDGE FARM
MOSS EDGE ROAD
HOLLIN BRIGG
HOLMFIRTH
HD9 2SD

Drawing Title
PROPOSED FLOOR PLAN
& ELEVATIONS

Scale (at A1)	Date
AS SHOWN	MAR' 2026

Dwg. no.	Rev.
352-25-PL02	C