



© Crown copyright and database rights 2020 OS 100042766

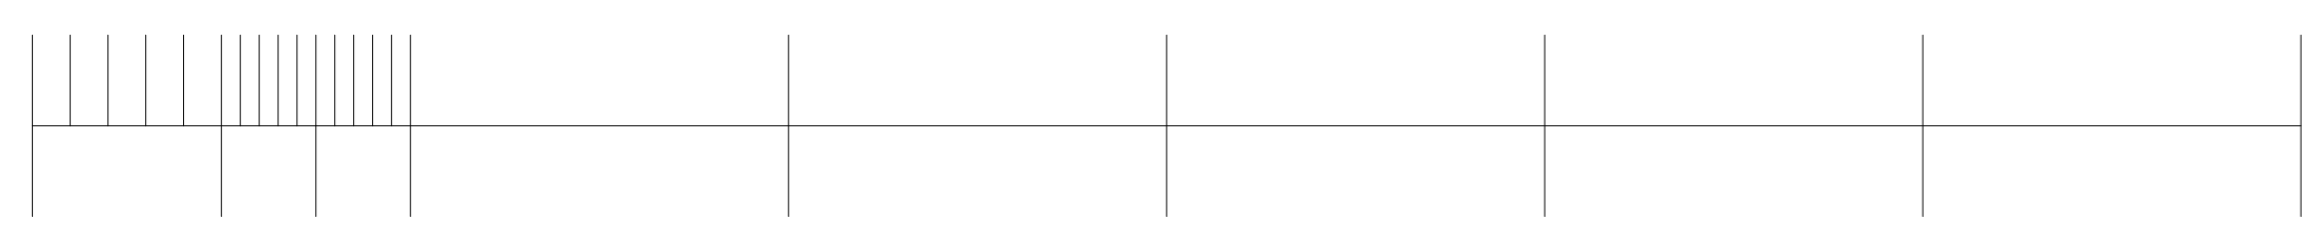


Site Plan  
1 : 200

 


© Crown copyright and database rights 2020 OS 100042766



Location map  
1 : 1250

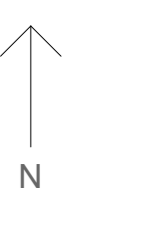

|   |   |                 |               |              |           |
|---|---|-----------------|---------------|--------------|-----------|
| <br>Extension Plans, Ealing Cross, 85 Uxbridge Rd, London W5 5BW | 42 Paddock Rd, Kirkburton, Huddersfield HD8 0TW | David Berry     |               |              |           |
|   | PROJECT ADDRESS:                                | CLIENT:         | Date:         | Scale (@ A4) | Rev. Date |
|   | SITE PLAN, LOCATION MAP                         | 24/03/2026      | 1:500         | R00          | Rev.      |
|   | DRAWING TITLE:                                  | Drawn by: LB    | PR-R00-PR-101 |              |           |
| PROJECT: Proposed Drawings  | Checked by: FH                                  | DRAWING NUMBER: |               |              |           |