


0 1 2 3 4 5 metres

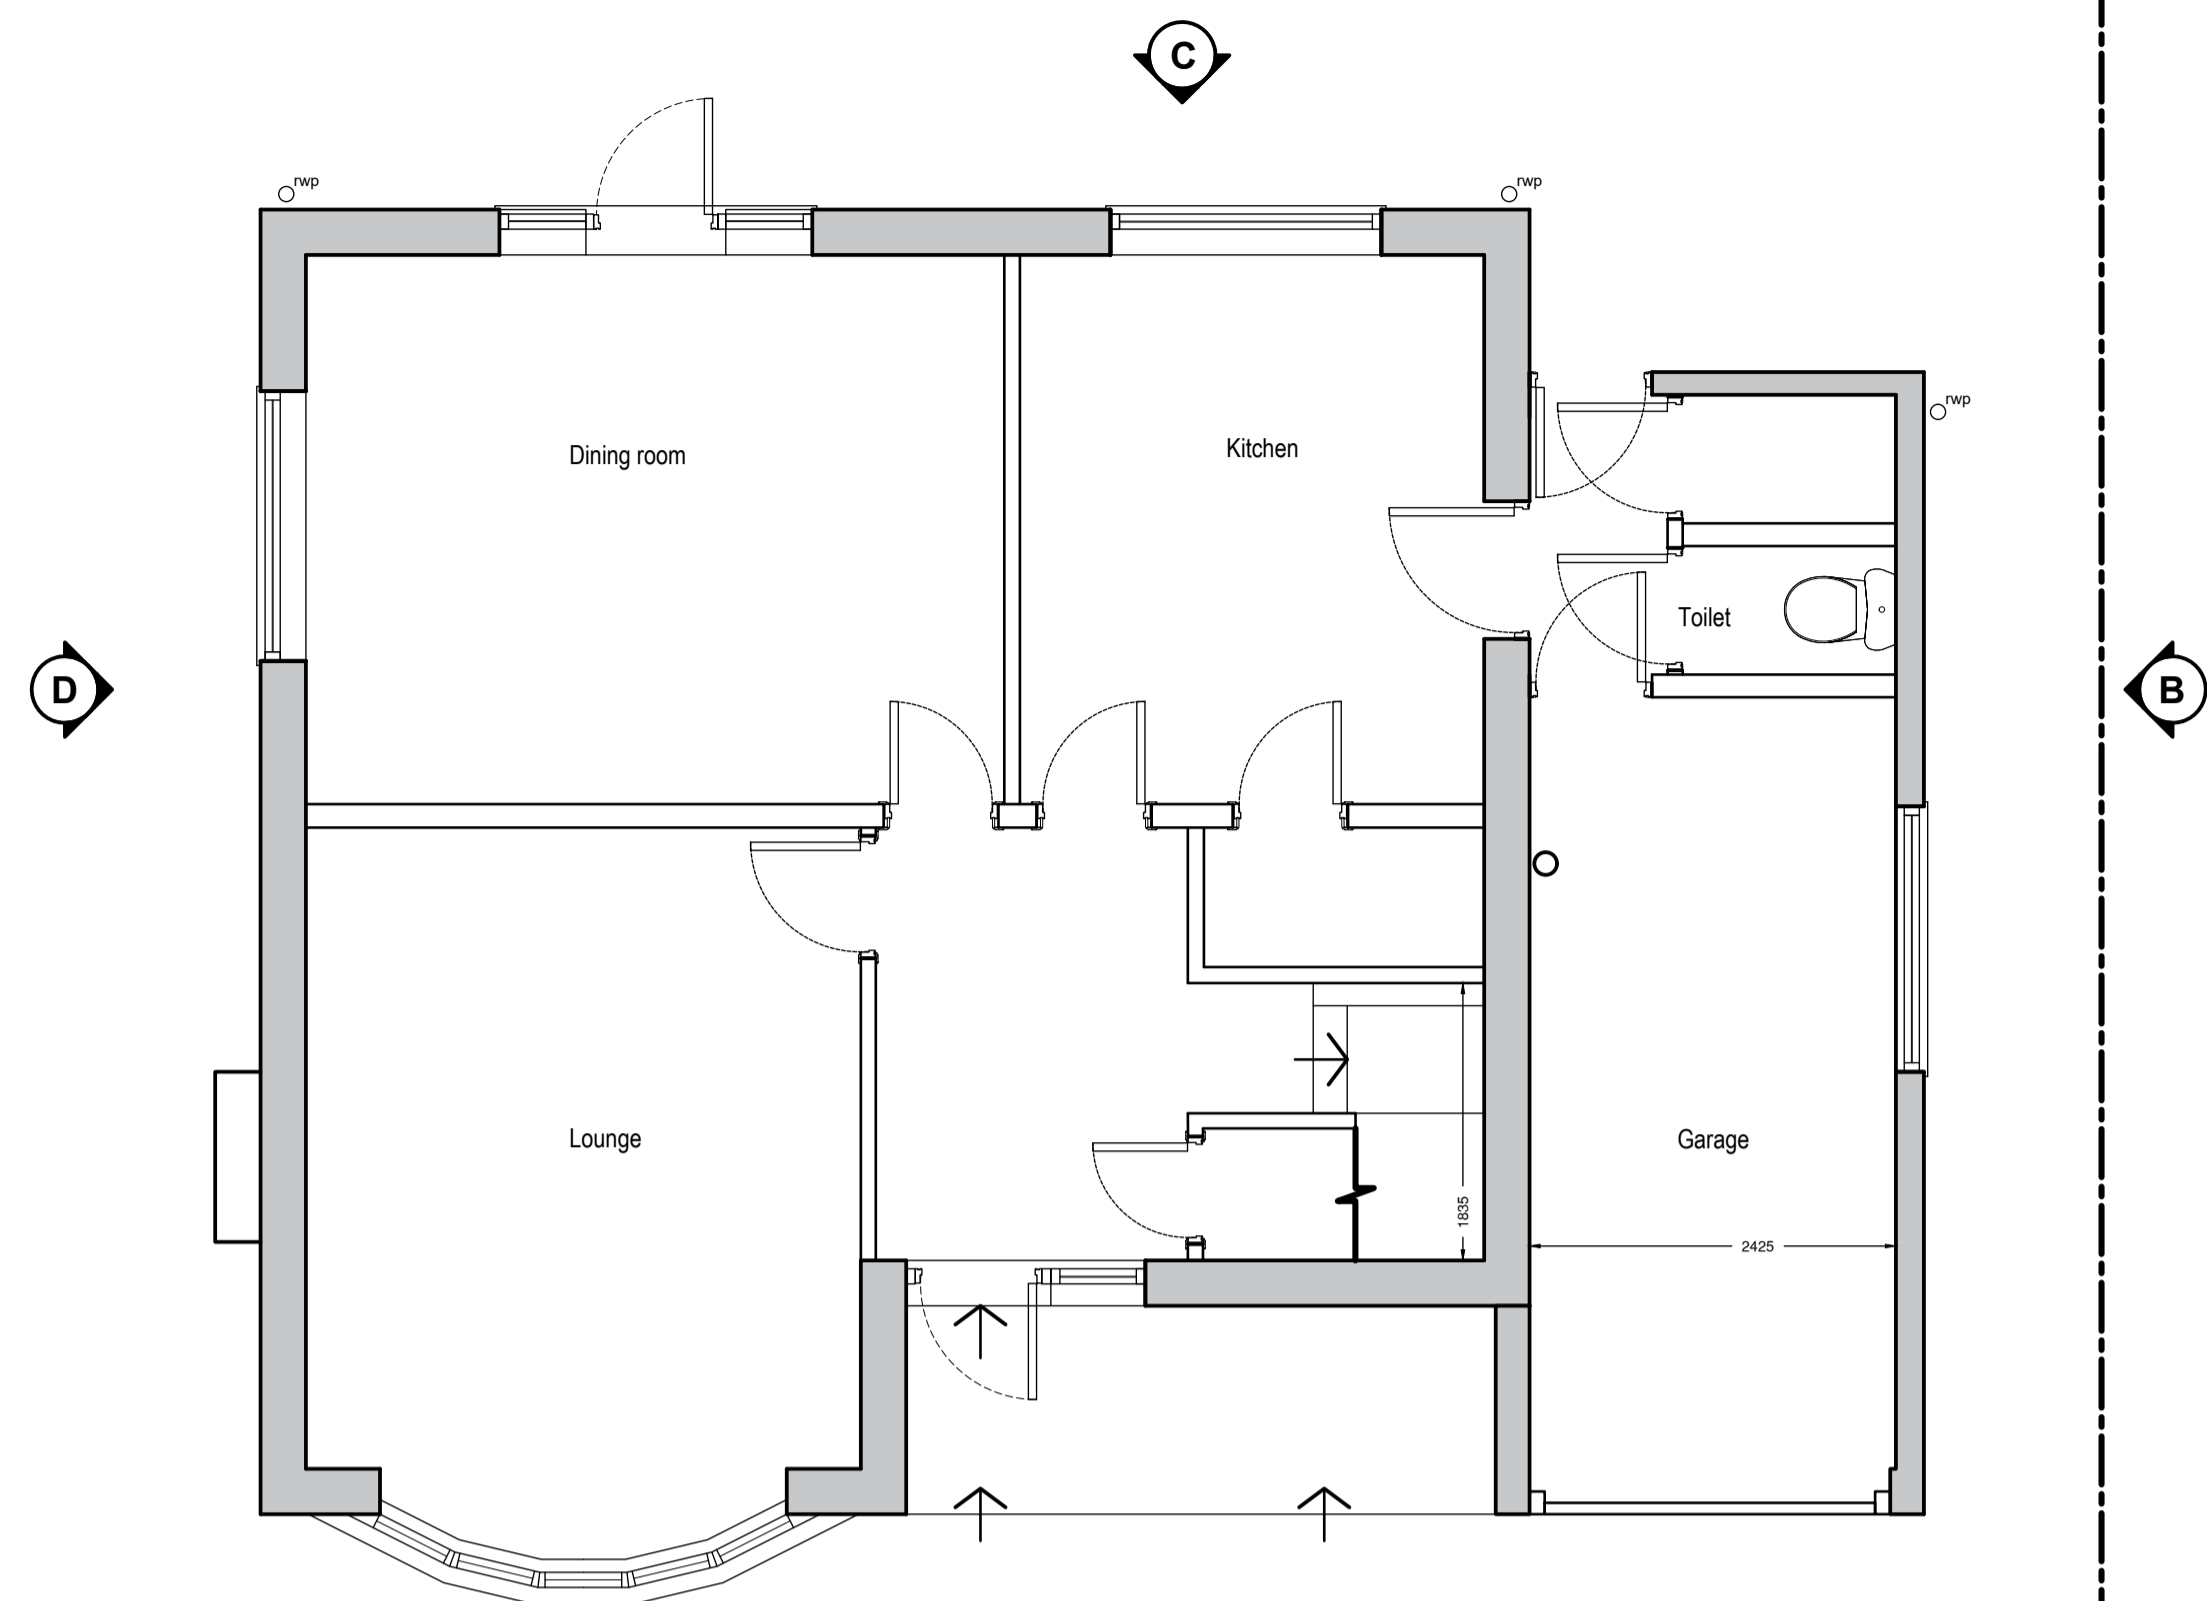

EXISTING GROUND FLOOR PLAN
Scale 1:50 @ A1




EXISTING SOUTH ELEVATION (A)
Scale 1:50 @ A1




EXISTING NORTH ELEVATION (C)
Scale 1:50 @ A1


0 1 2 3 4 5 metres

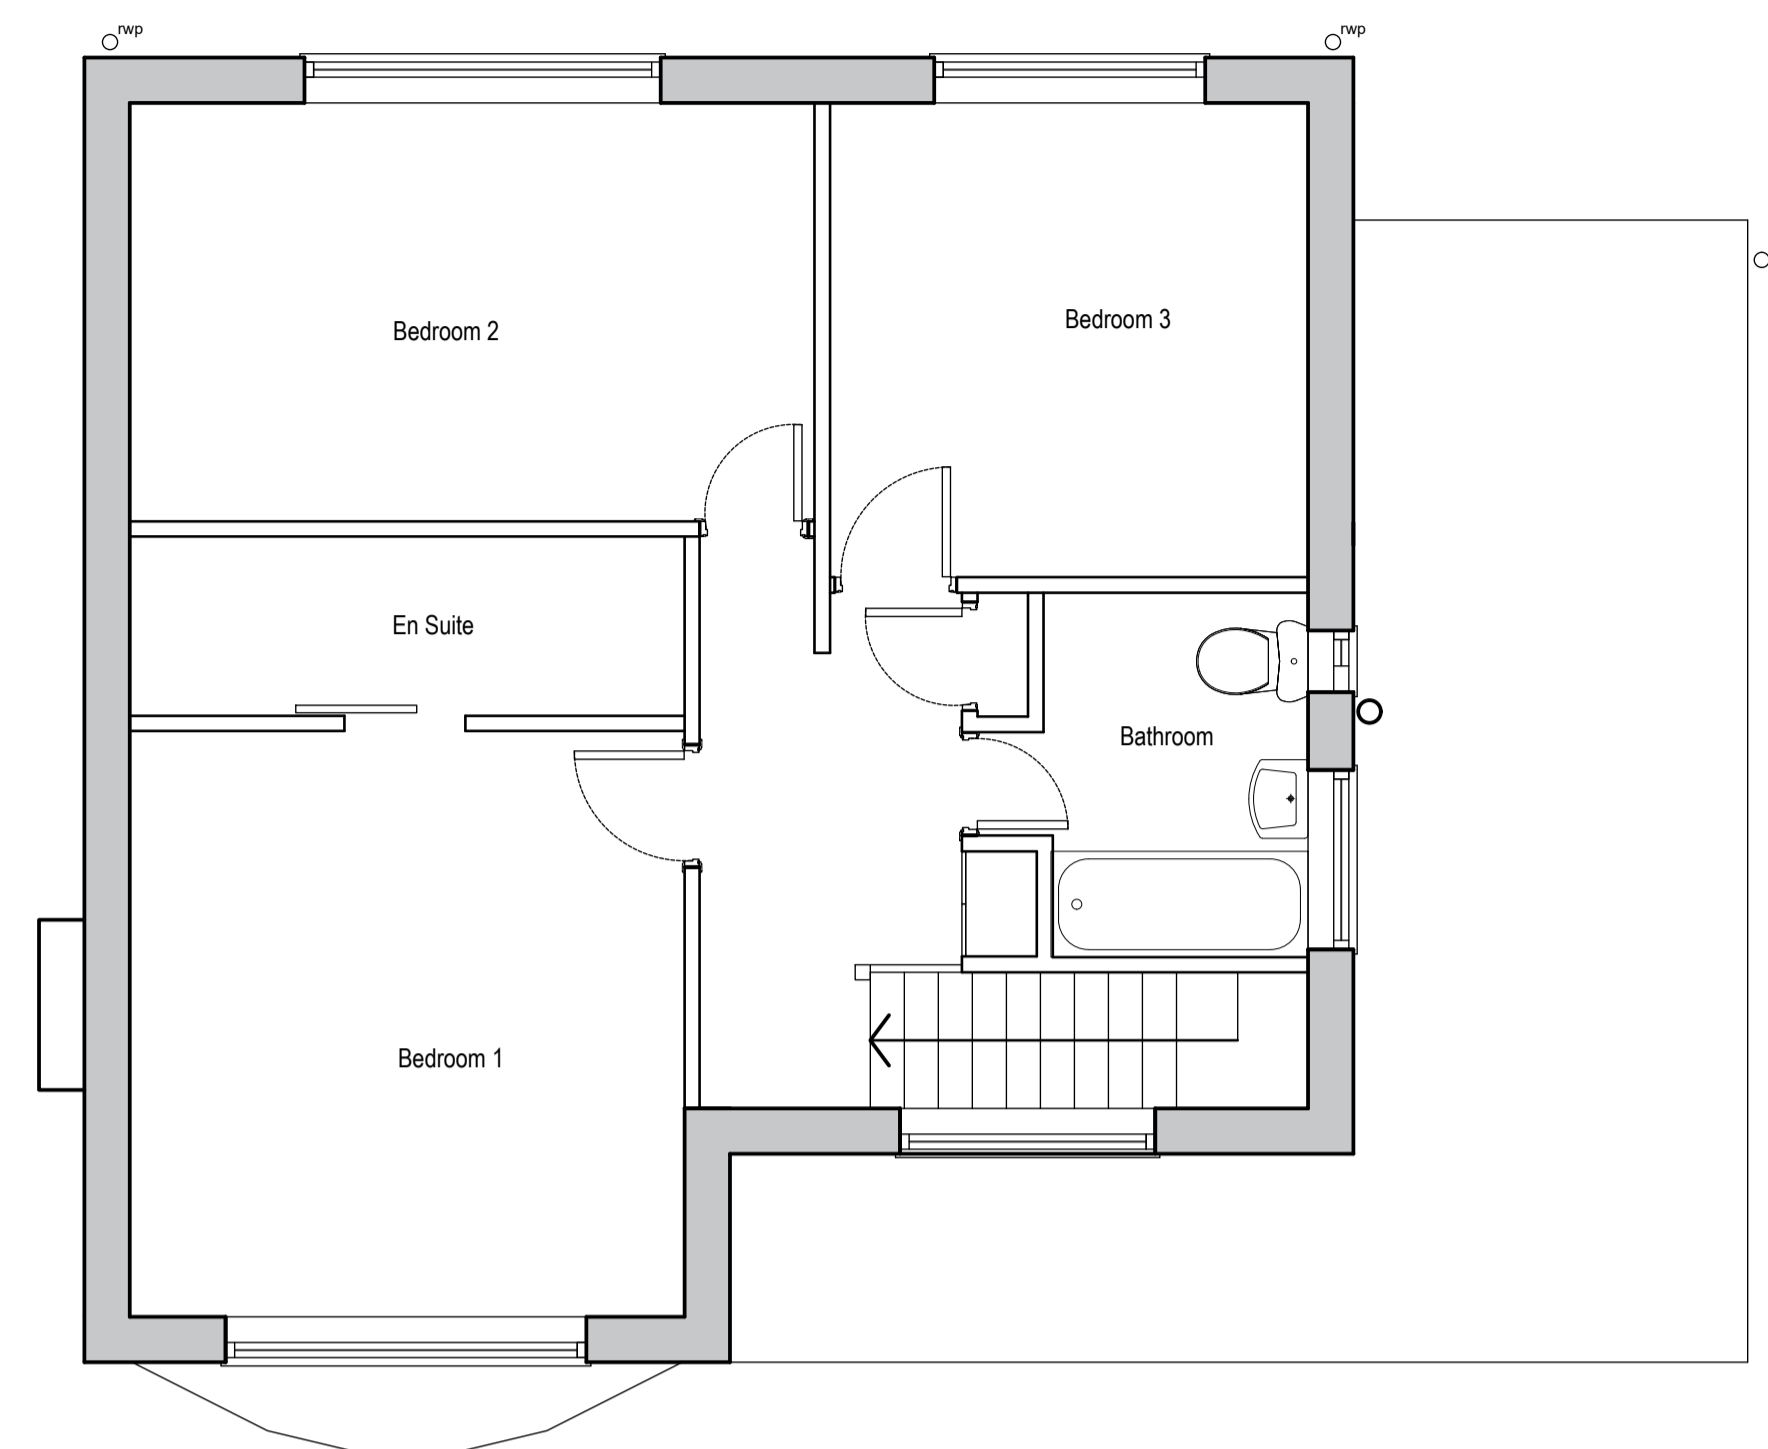

EXISTING FIRST FLOOR PLAN
Scale 1:50 @ A1

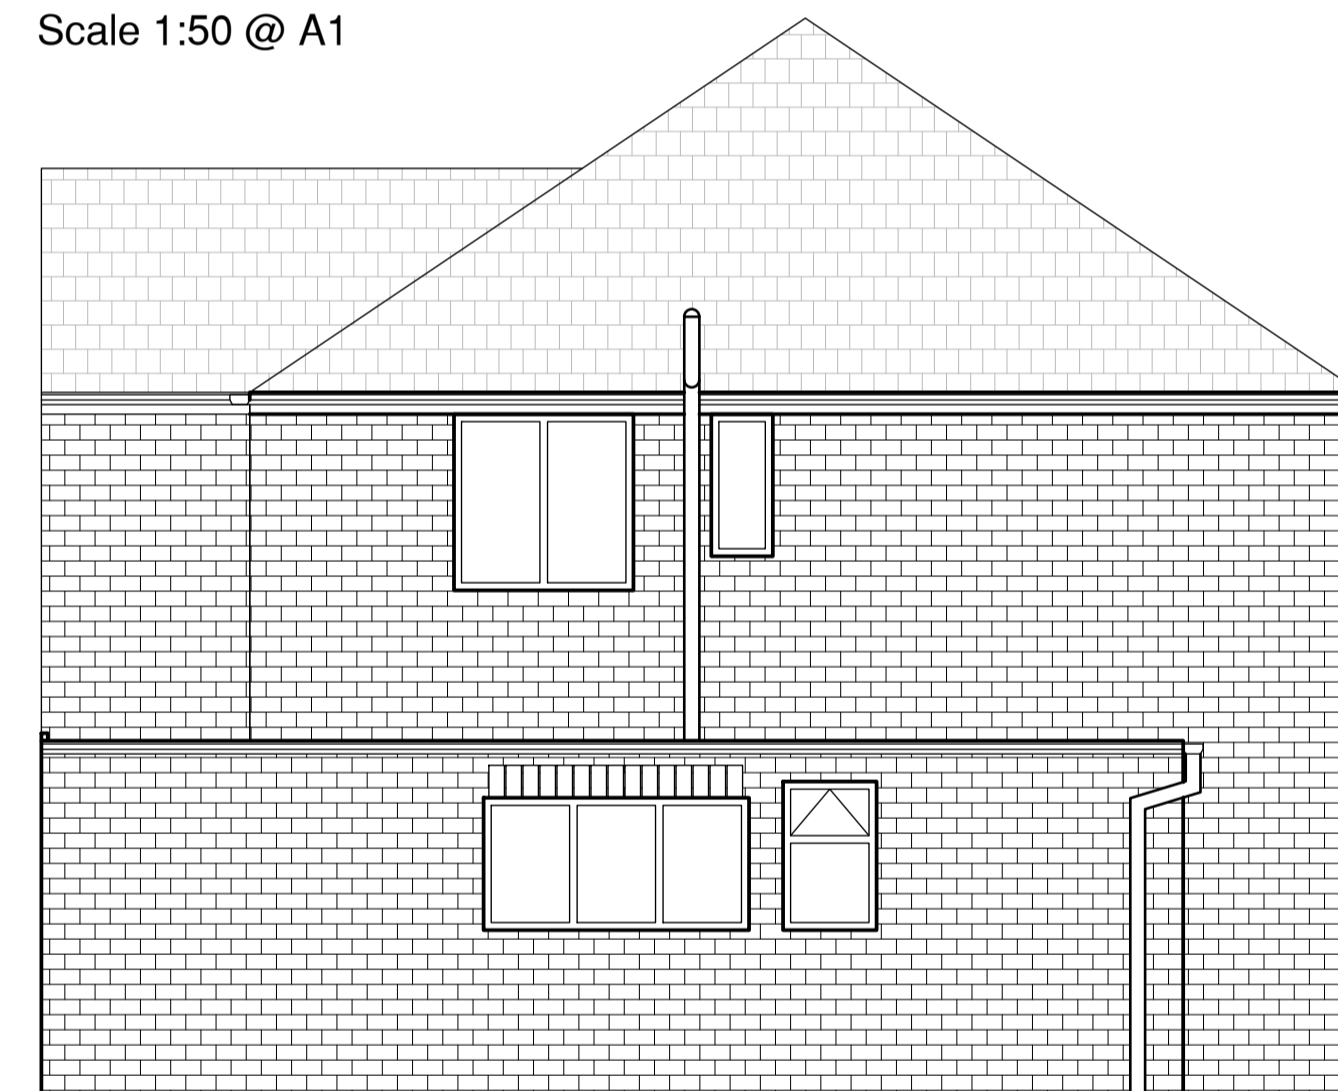

EXISTING EAST ELEVATION (B)
Scale 1:50 @ A1

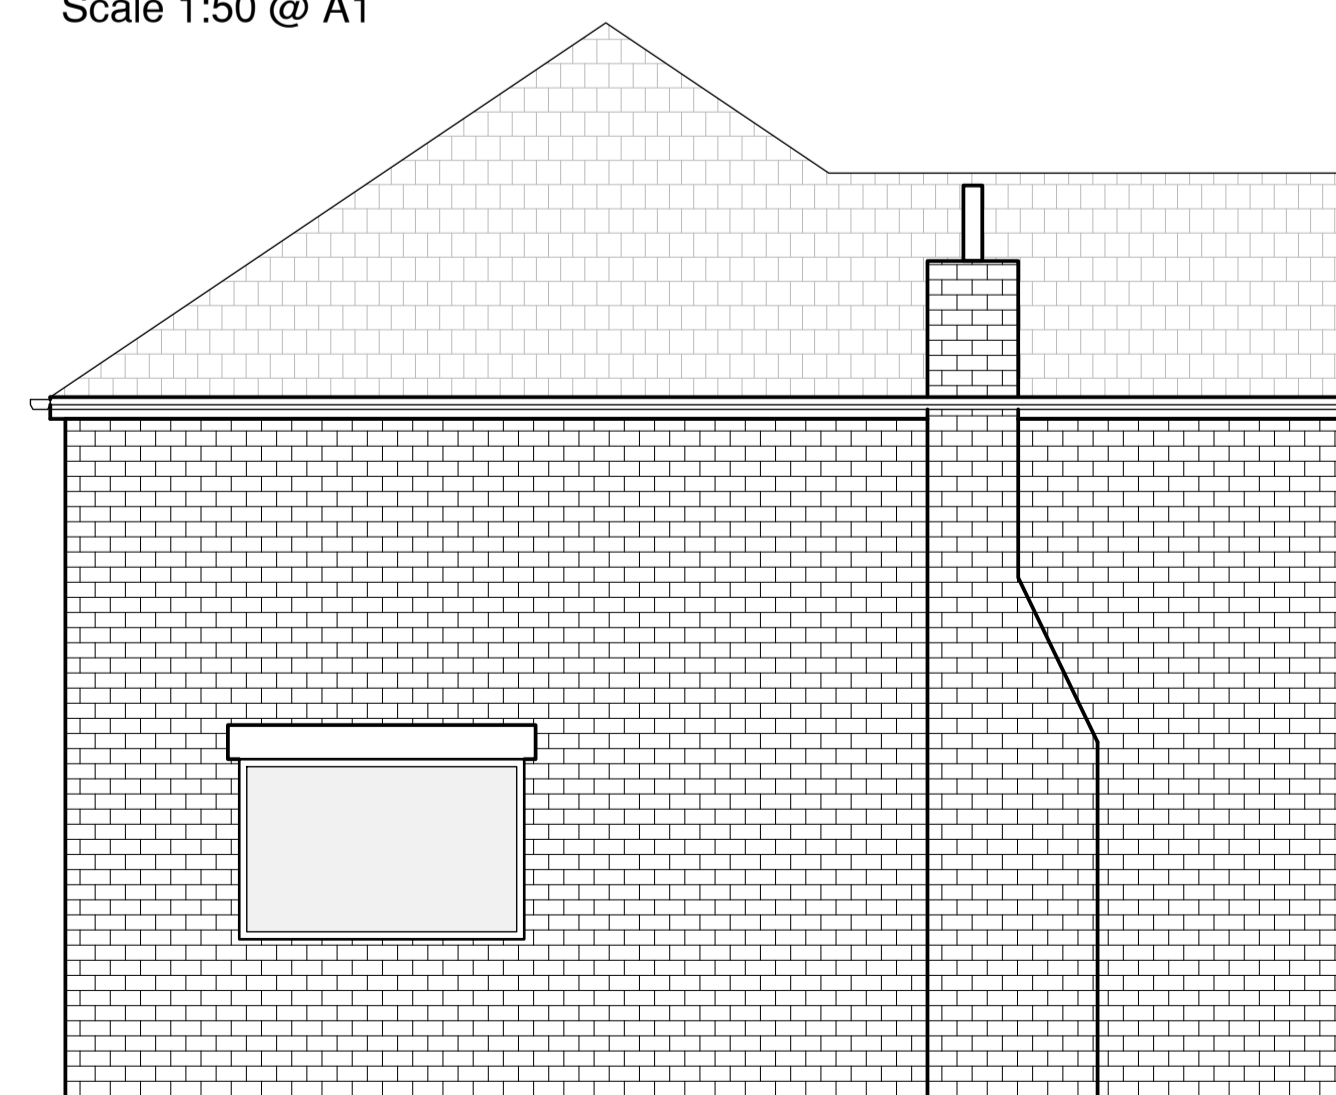

EXISTING WEST ELEVATION (D)
Scale 1:50 @ A1

Do not scale off this drawing. If in doubt please ask.
Dimensions must be checked on site where possible.
©This drawing must not be reproduced in whole or
part without written consent.

--	--

Revisions



Client Rachel McManus

Project 10 Water Royd Avenue
Mirfield, WF14 9LS

Title Existing Plans & Elevations

Dwg. no 4627.D.1

Drawn Date 9.04.26

Scale 1:50 @ A1 Rev

Dewlon House, Cannon Way, Dewsbury WF13 1XL

E mail: admin@hmia.co.uk Web Site: www.hmia.co.uk