





1 **Rear Elevation**
1 : 100

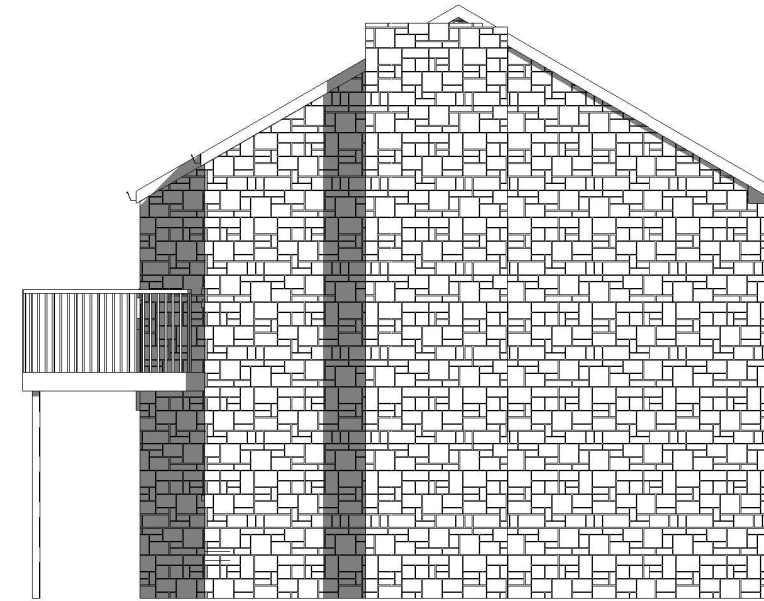

2 **Side A Elevation**
1 : 100



3 **Side B Elevation**
1 : 100

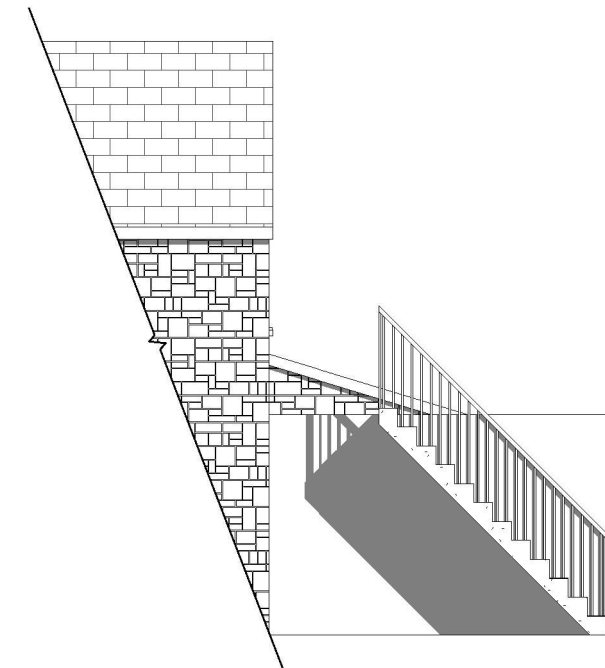

4 **New Mill Road Elevation**
1 : 100

0m 2m 4m 6m 8m 10m
VISUAL SCALE 1:100 @ A3



Planning
Building Control
Structural Calculations
Project Management

PROJECT		CLIENT			
Proposed Detached Garage To Wild Acre, New Mill Road,Holmfirth, HD9 7LN.		Mr J Whitwam			
		Date	Project number	Scale (@ A3)	
		20/05/2026	NDH/JW/5/26	1 : 100	
SHEET	Existing Elevations	Drawn by	DRAWING NUMBER		REV
		Neil	1 Of 5		
		Checked by			
		Checker			