

MWP
PLANNING

Minerals and Waste Planning
Environmental Permitting
Quarry Consultant

10 Dobroyd, Shepley, Huddersfield HD8 8AU
Tel: 01484 604026 Mobile: 07794 597515
cjb@mwplanning.co.uk www.mwplanning.co.uk

TITLE
SITE PLAN

CLIENT
SHEPLEY FIRST SCHOOL
FIRTH STREET, SHEPLEY
HUDDERSFIELD HD8 8DD

SITE
SHEPLEY FIRST SCHOOL
CURTILAGE

DATE 13/05/2024 DRAWN BY CJB CHECKED BY CJB

DRAWING NO SFS-01 SCALE 1:500 @ A3


REV AMENDMENT DATE


REV	AMENDMENT	DATE

This drawing and the information contained therein is issued in confidence and is the copyright of MWP Planning. Disclosure of this information to third parties without permission is forbidden as is copying or replication.

LEGEND

 LBC Application Boundary

 School Curtilage

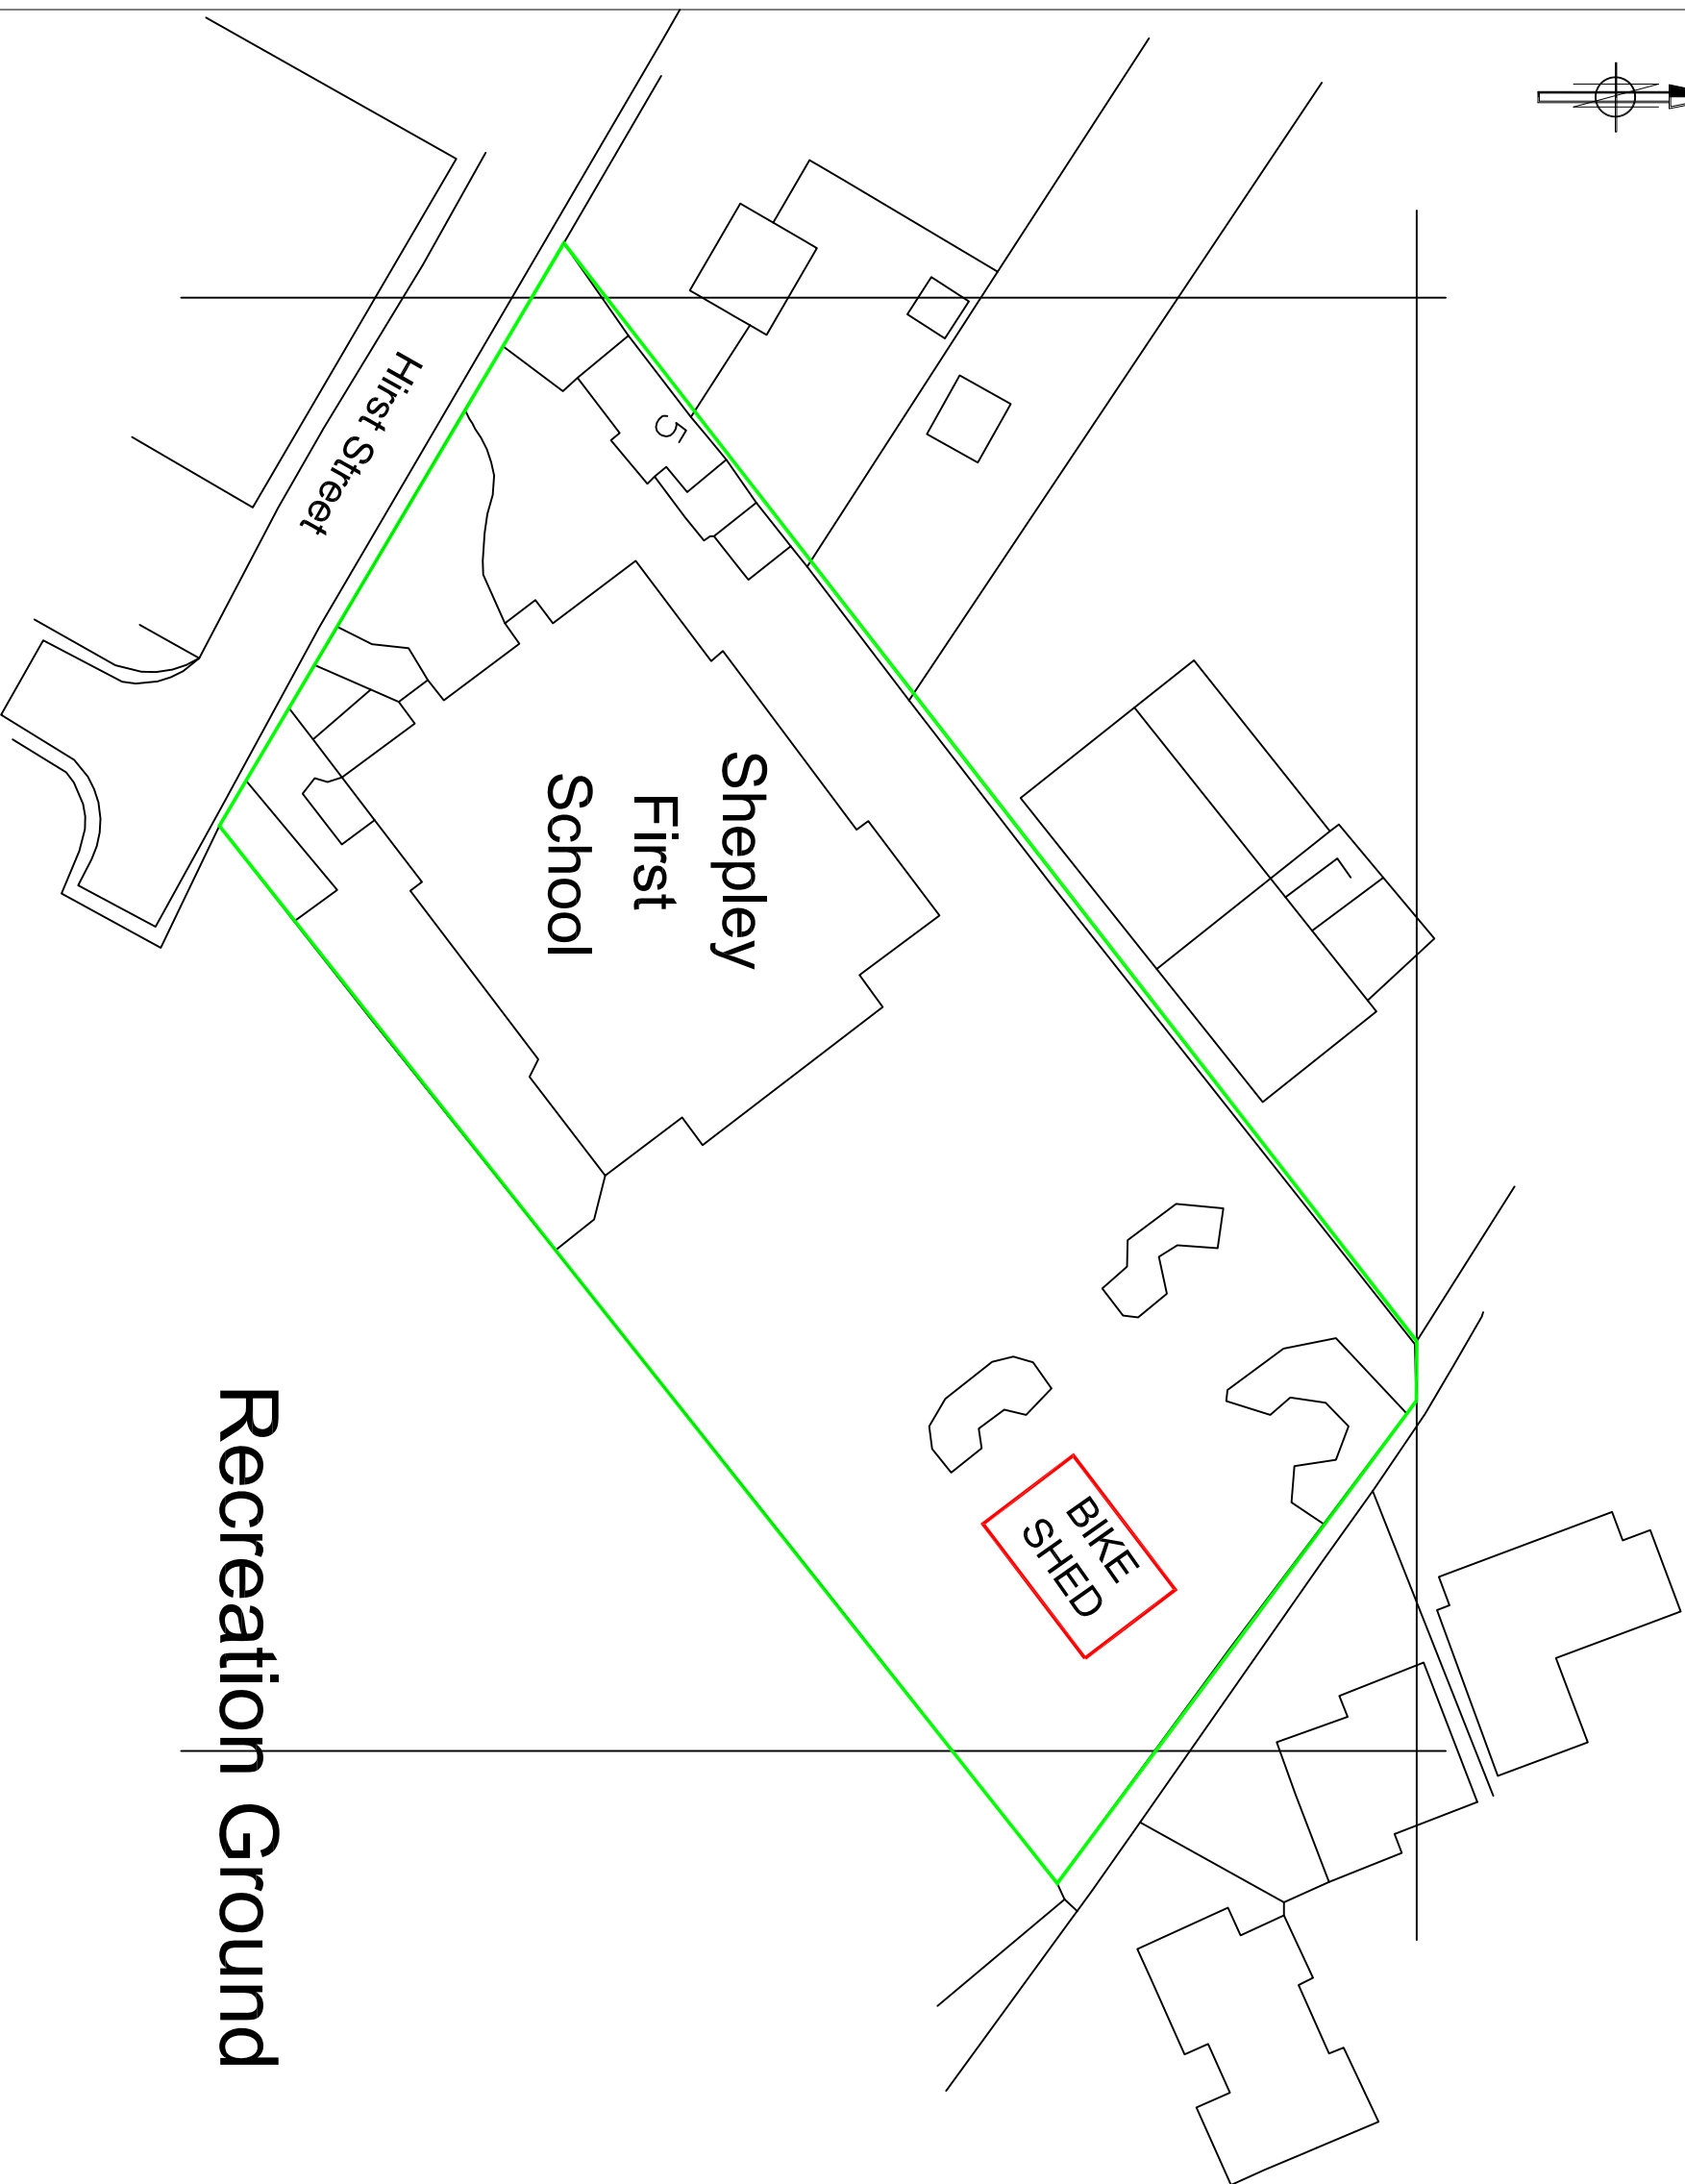

Recreation Ground