


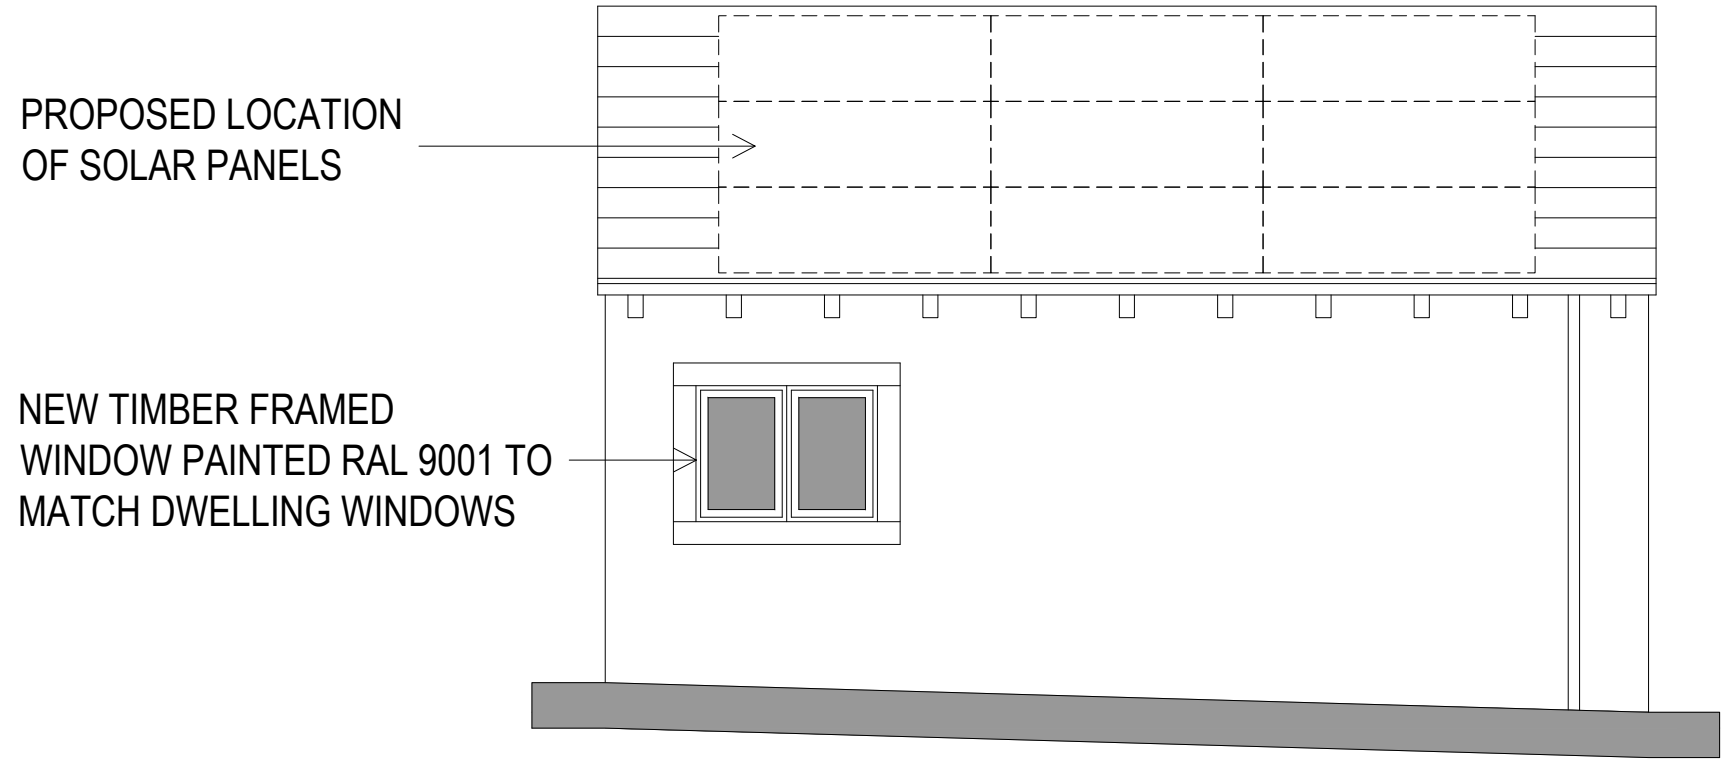


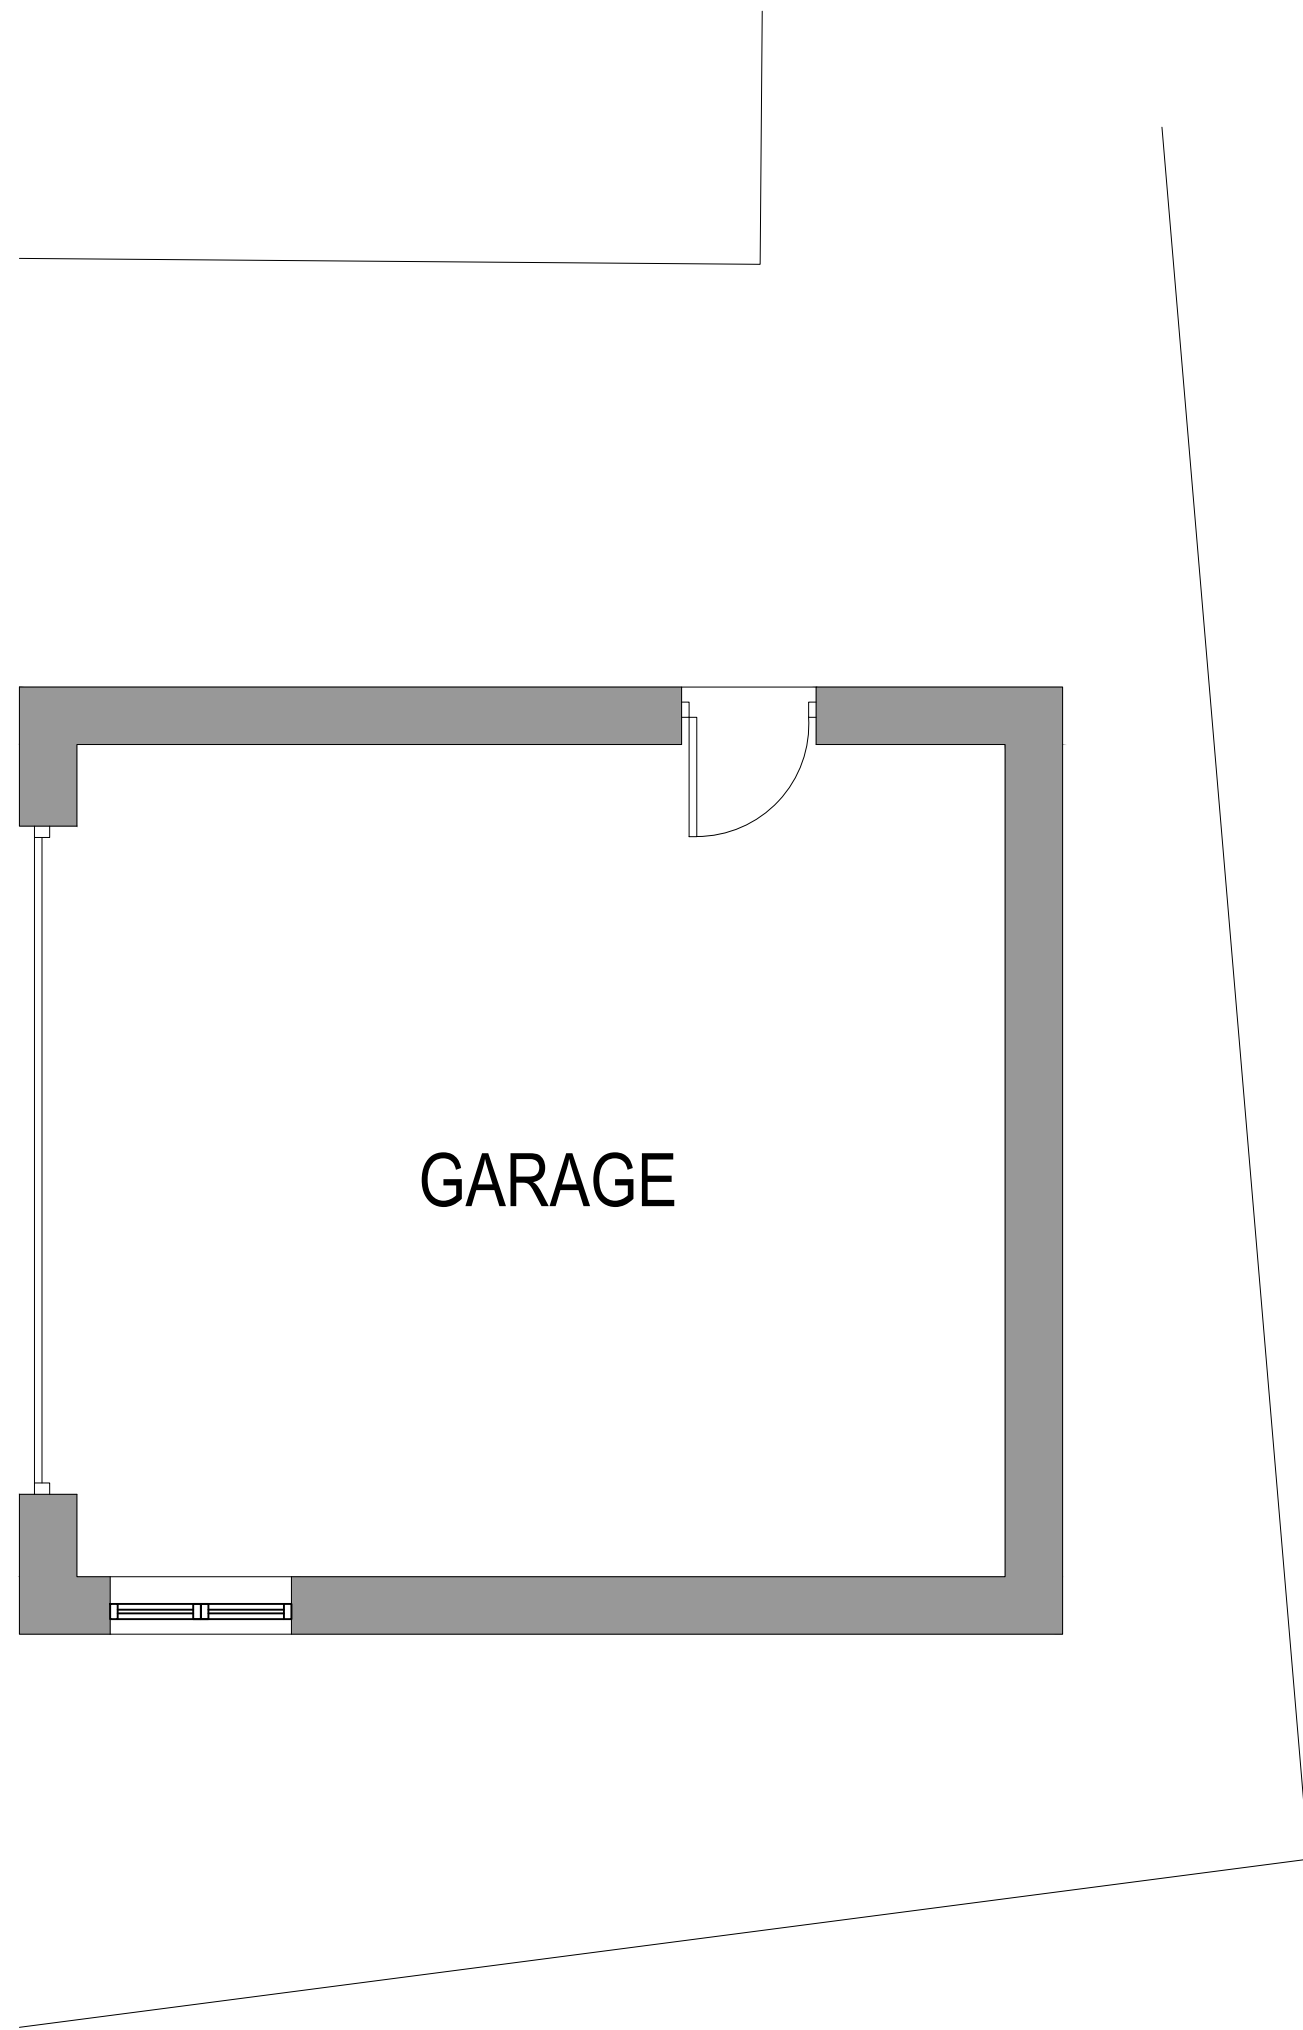


SOUTH ELEVATION

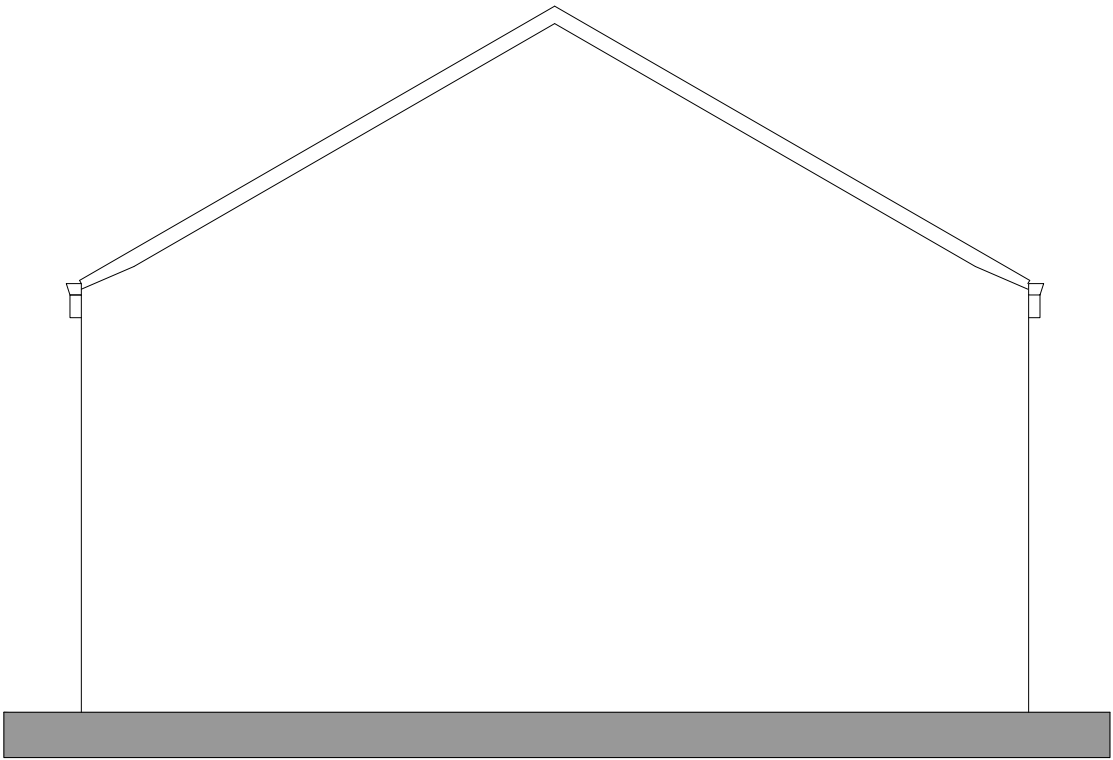


EAST ELEVATION

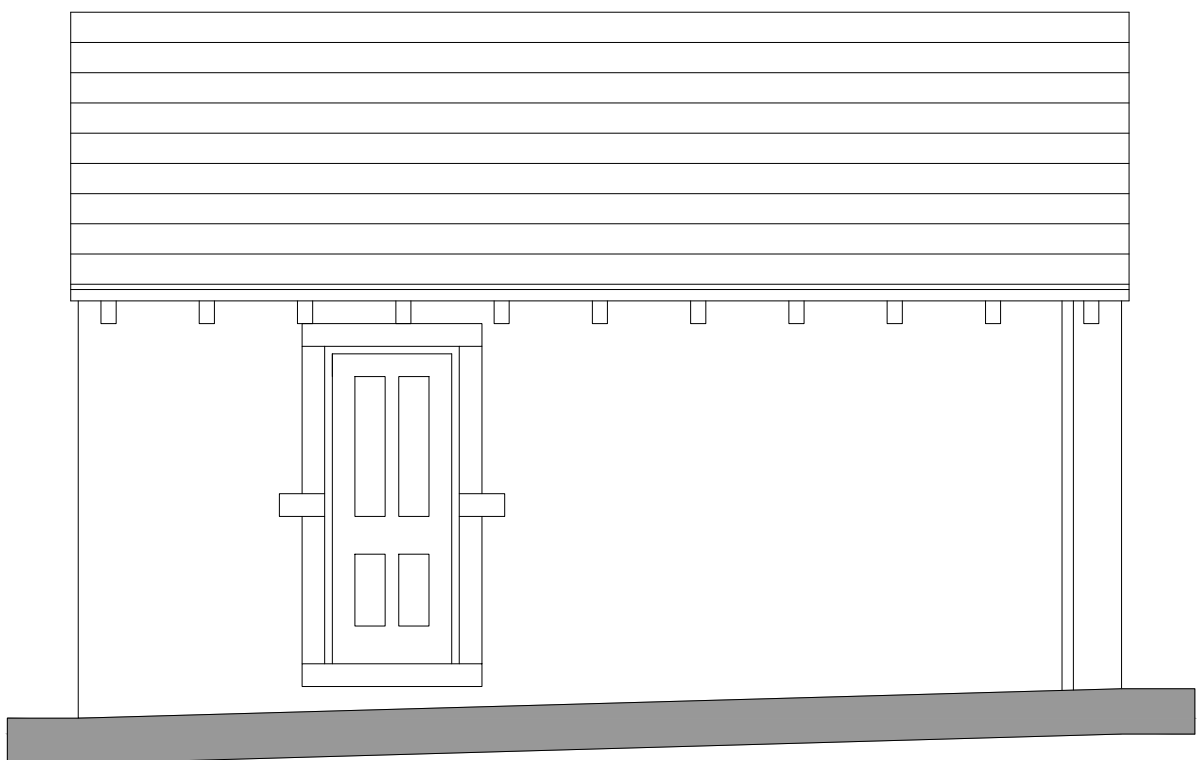

NORTH ELEVATION

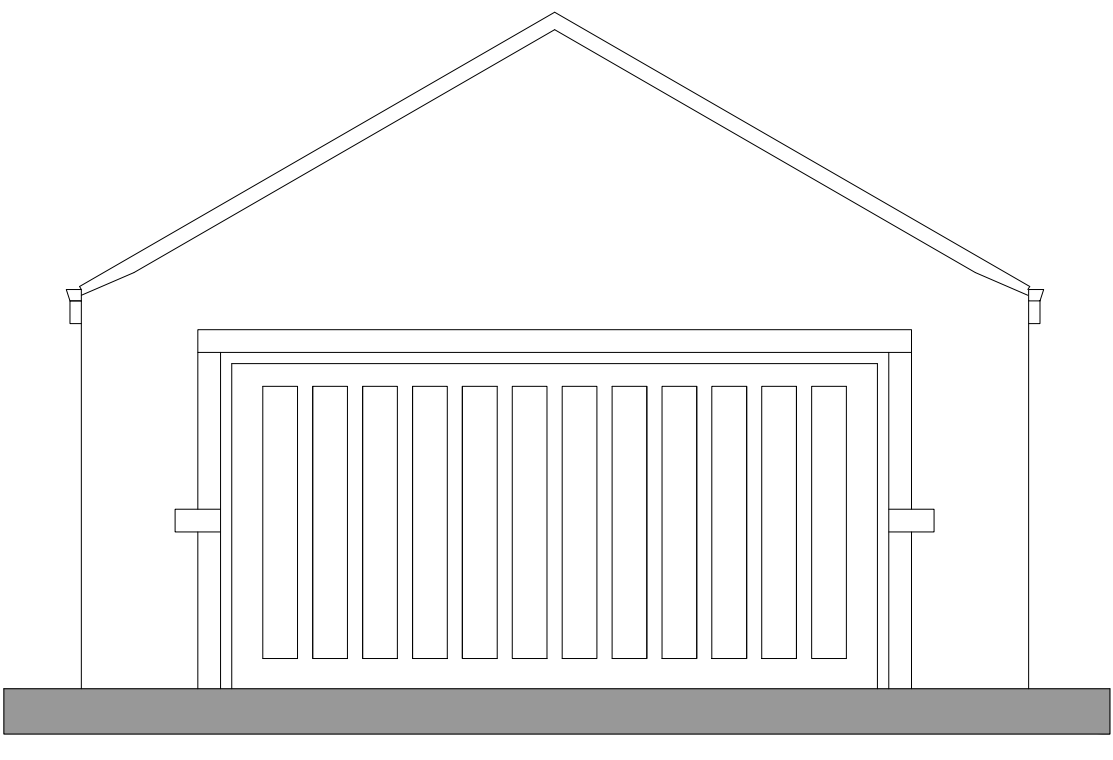

WEST ELEVATION

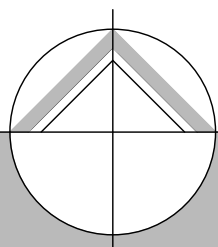

northern design
partnership

Chartered Architects
The Chapel, Millmoor Road,
Meltham, Holmfirth, HD9 5JU

www.northerndesignpartnership.co.uk
Instagram: @northerndesignp
Telephone: (01484) 854848

client	V CHRISTIAN		
project	UPPER SNOW LEAH FARM LAMB HALL ROAD LONGWOOD HUDDERSFIELD, HD3 3TH		
drawing	PROPOSED GARAGE PLANS AND ELEVATIONS		
revision	notes	date	drawn
*	*	*	*
scale :	1:50 AT A1	04.26	MG
project no.		drawing no.	revision
2495		02	