




IF IN ANY DOUBT PLEASE ASK THE ARCHITECT FOR CLARIFICATION.
 DO NOT SCALE FROM DRAWING. ALL DIMENSIONS TO BE CHECKED ON SITE.
 THE COPYRIGHT FOR THESE DRAWINGS REMAINS THE PROPERTY OF THE ARCHITECT. THEY MUST NOT BE REPRODUCED IN ANY WAY WITHOUT THE ARCHITECT'S PRIOR WRITTEN CONSENT.

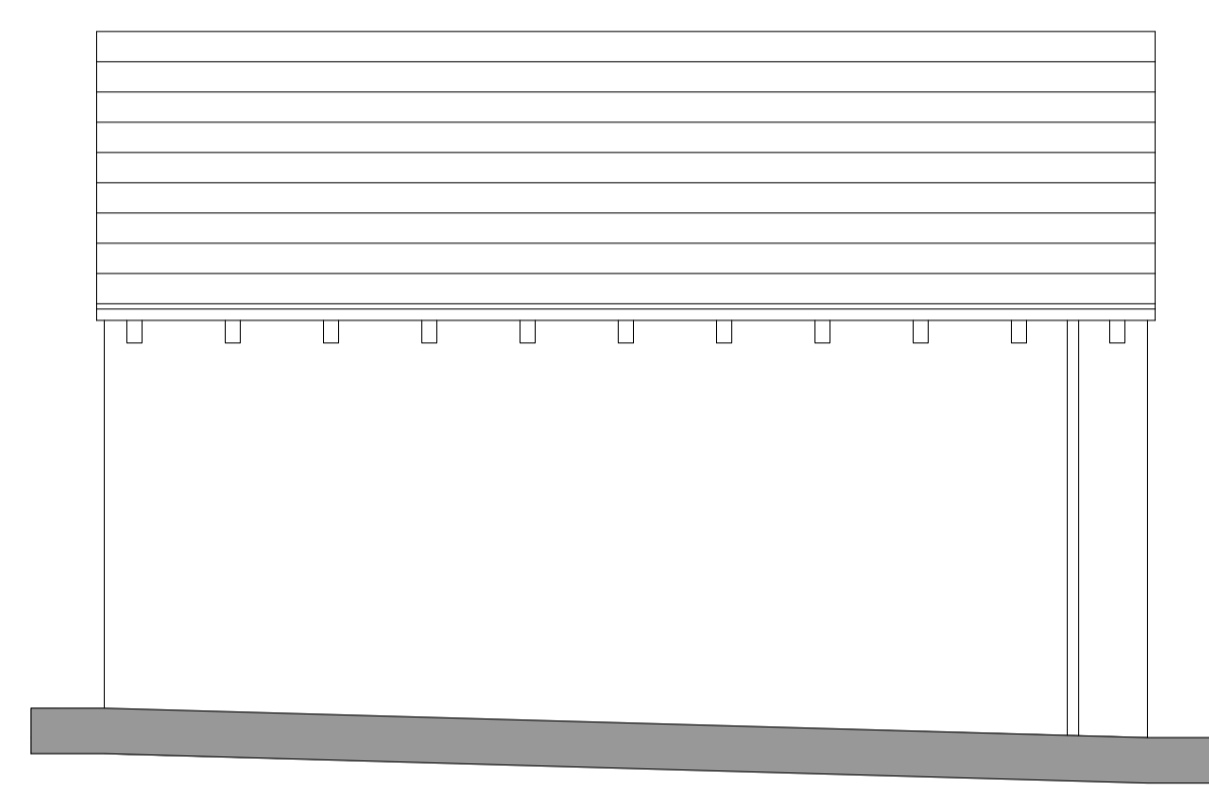


SOUTH ELEVATION

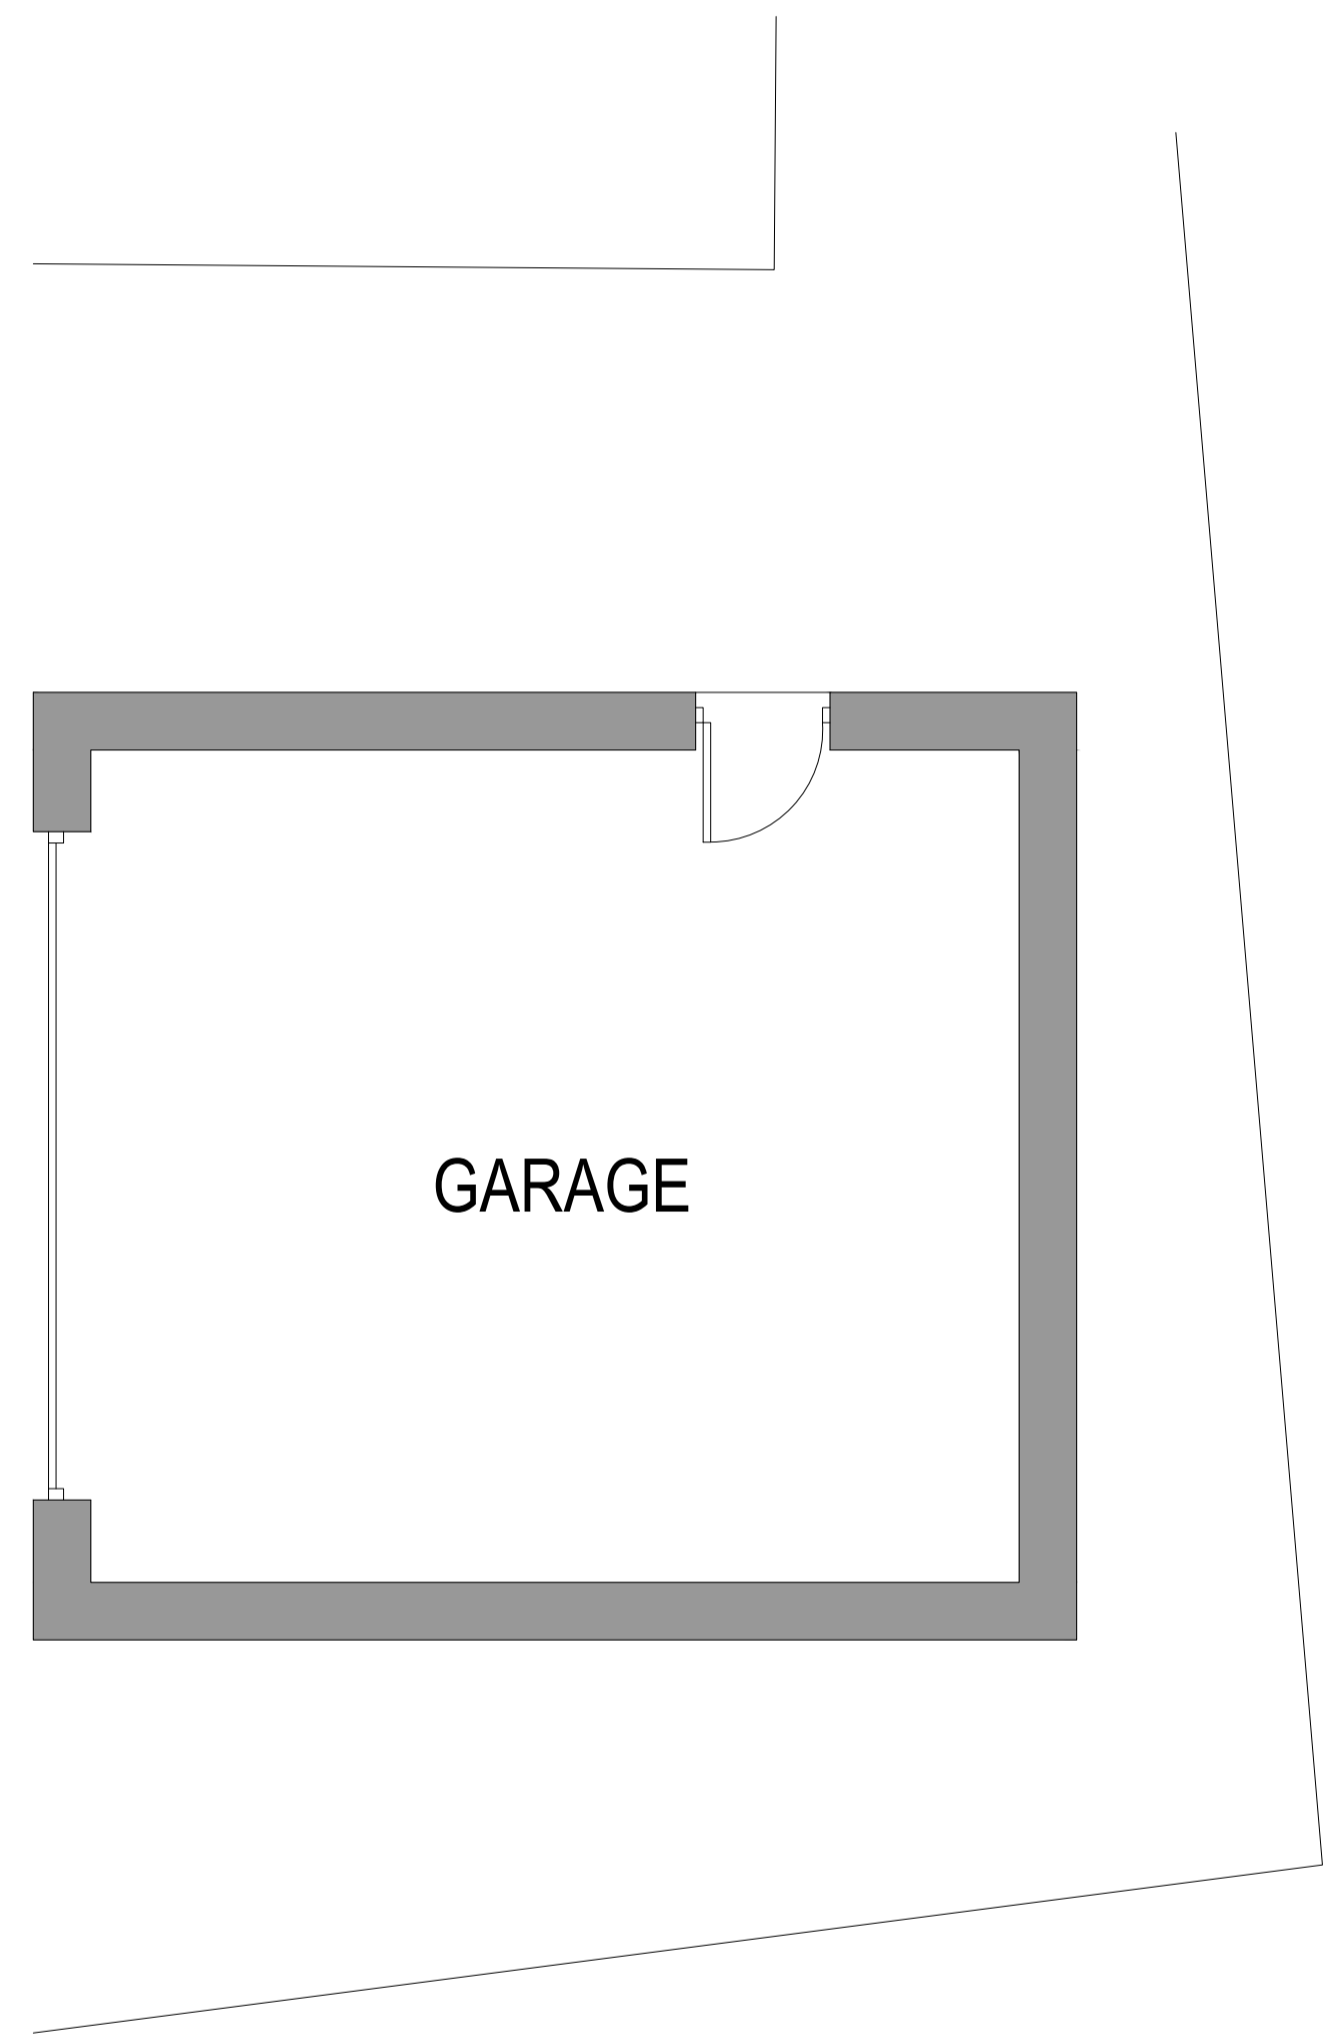


EAST ELEVATION

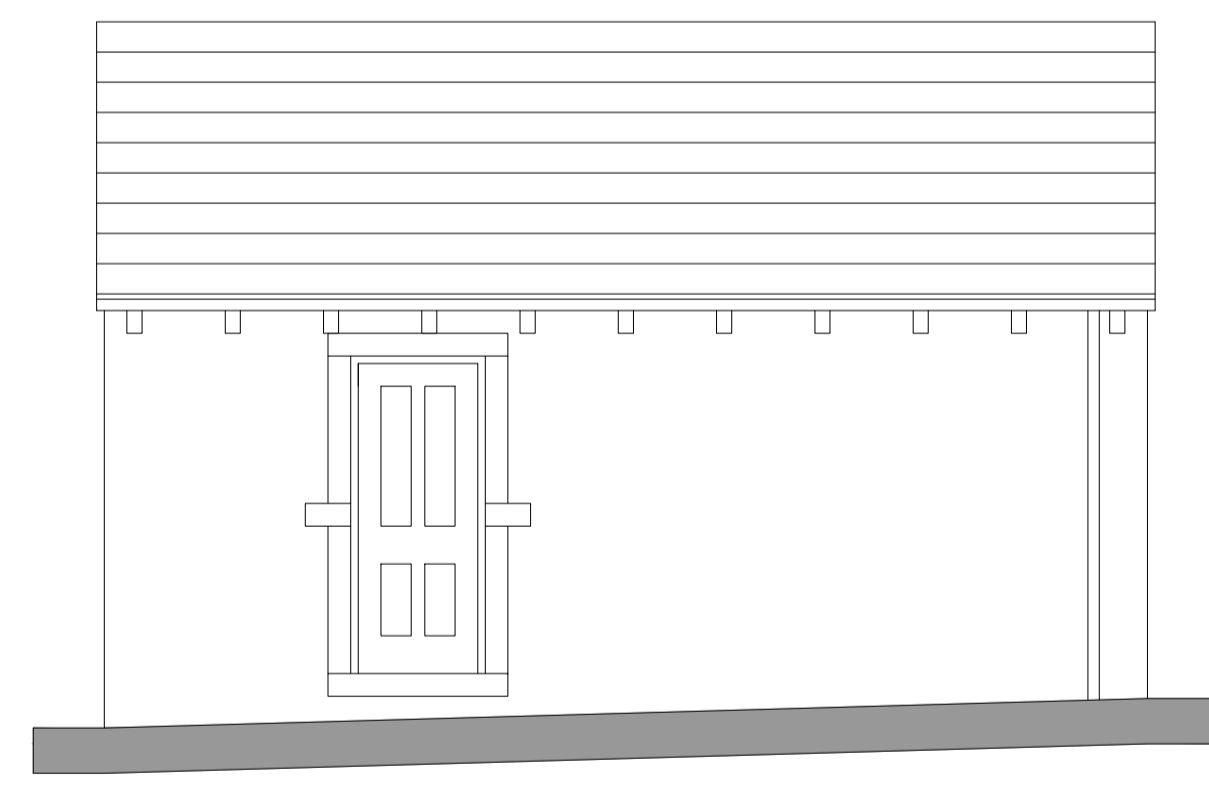

NORTH ELEVATION

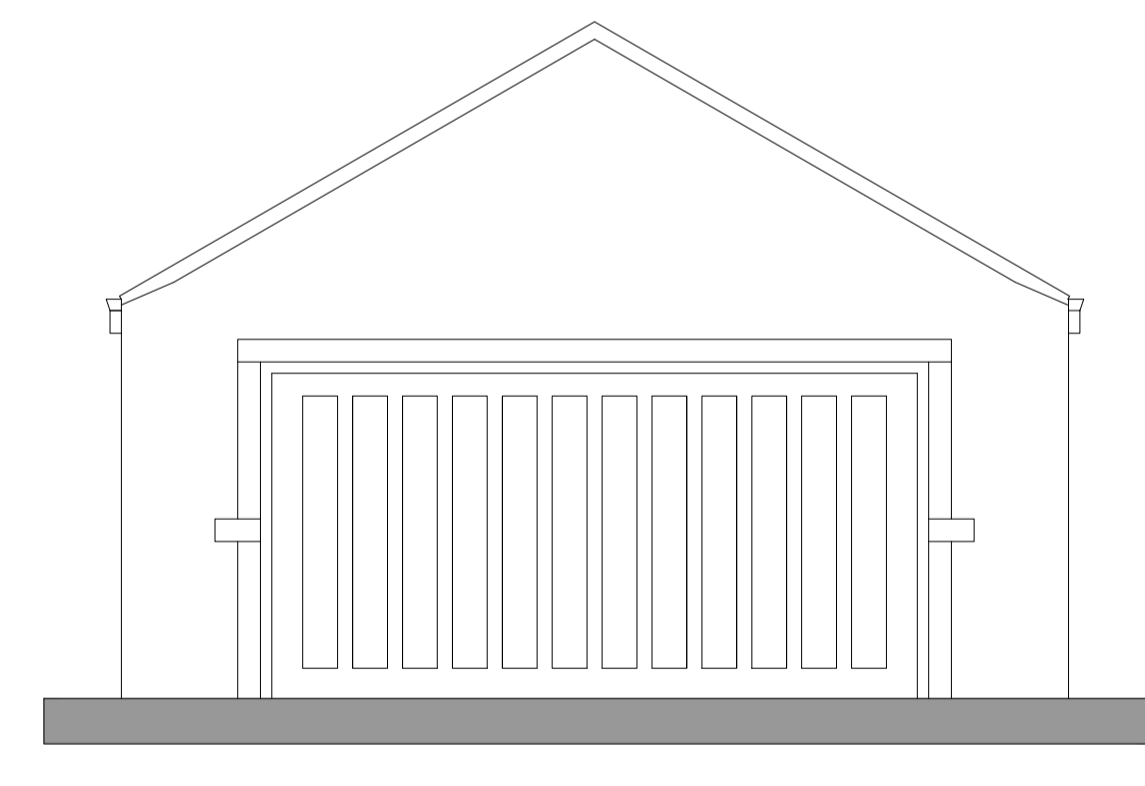

WEST ELEVATION

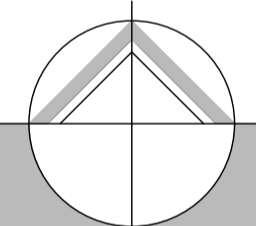

northern design
partnership

Chartered Architects
The Chapel, Millmoor Road,
Meltham, Holmfirth, HD9 5JU

www.northerndesignpartnership.co.uk
instagram: @northerndesignp
Telephone: (01484) 854848

client	V CHRISTIAN		
--------	-------------	--	--

project	UPPER SNOW LEAH FARM LAMB HALL ROAD LONGWOOD HUDDERSFIELD, HD3 3TH		
---------	---	--	--

drawing	EXISTING GARAGE PLANS AND ELEVATIONS		
---------	---	--	--

revision	notes	date	drawn
*	*	*	*

scale :	1:50 AT A1	04.26	MG
project no.	2495	drawing no.	01
			revision