



Notes

THIS DRAWING READ IN CONJUNCTION WITH :

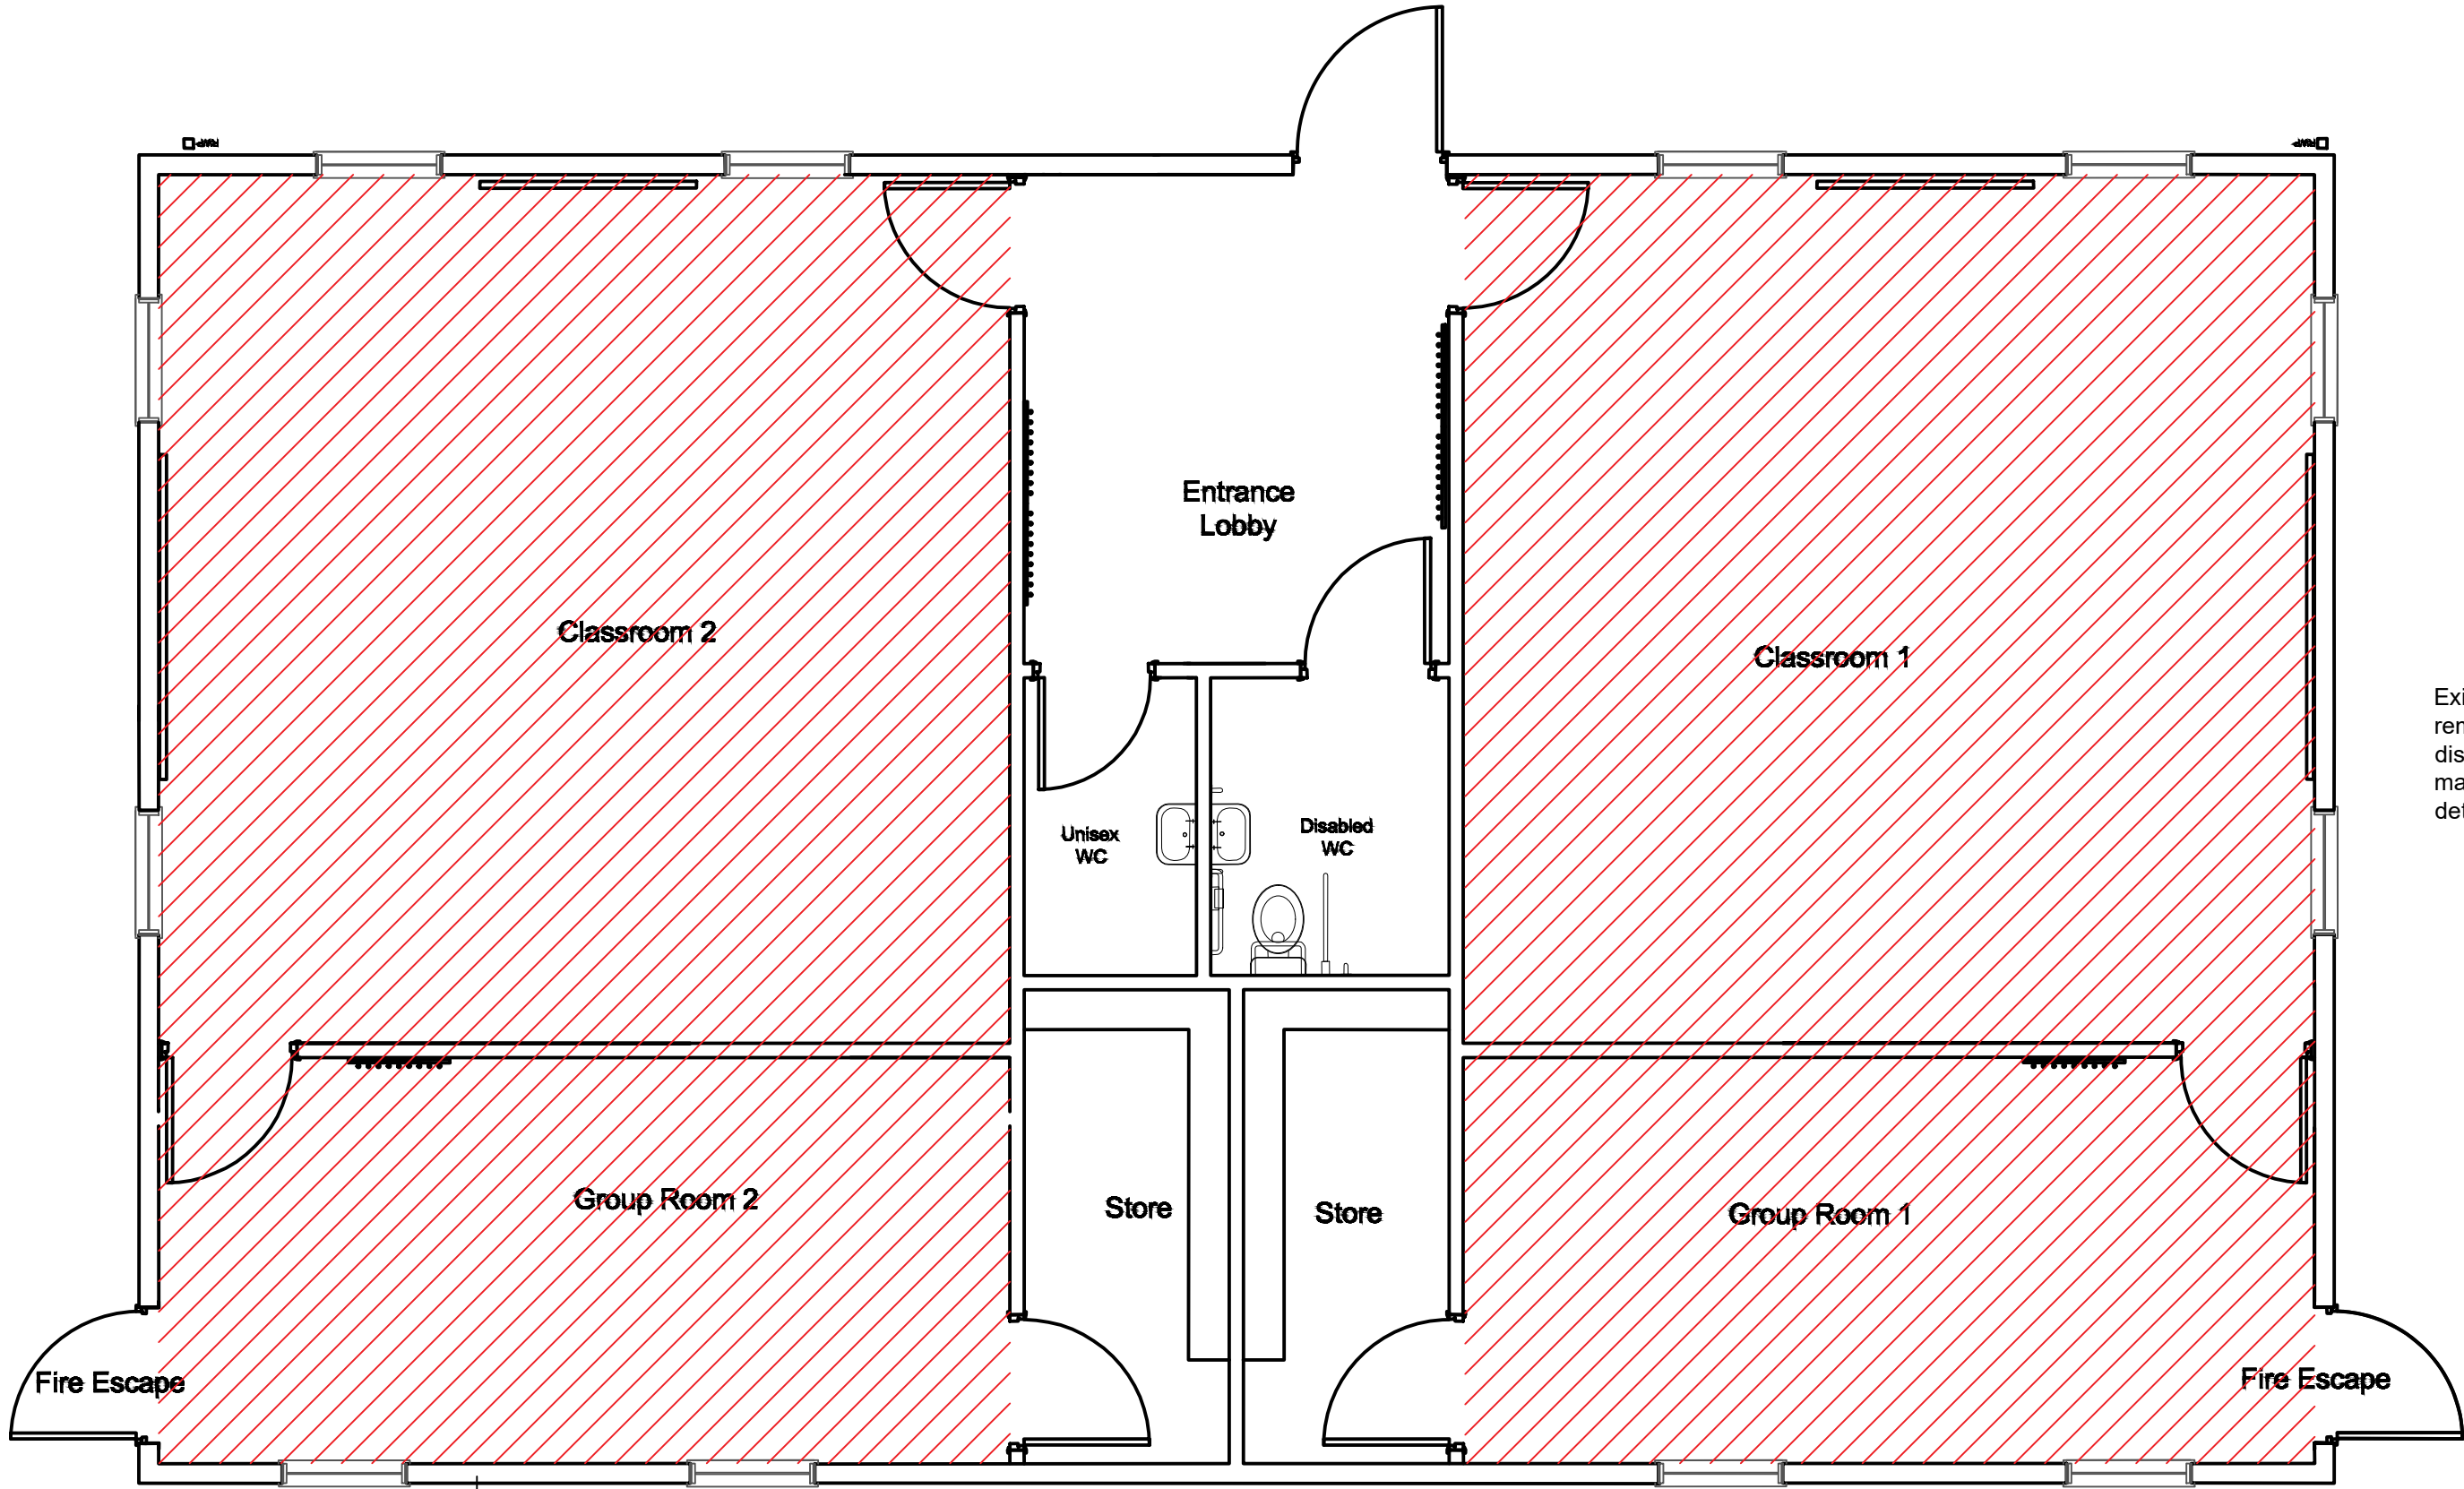

Existing direct fix acoustic tiles to be removed from the existing substrate and disposed of off site. All substrate to be made good ready to recived new tiles as detailed elsewhere

MODULAR BUILDING EXISTING FLOOR PLAN
SCALE 1 : 50

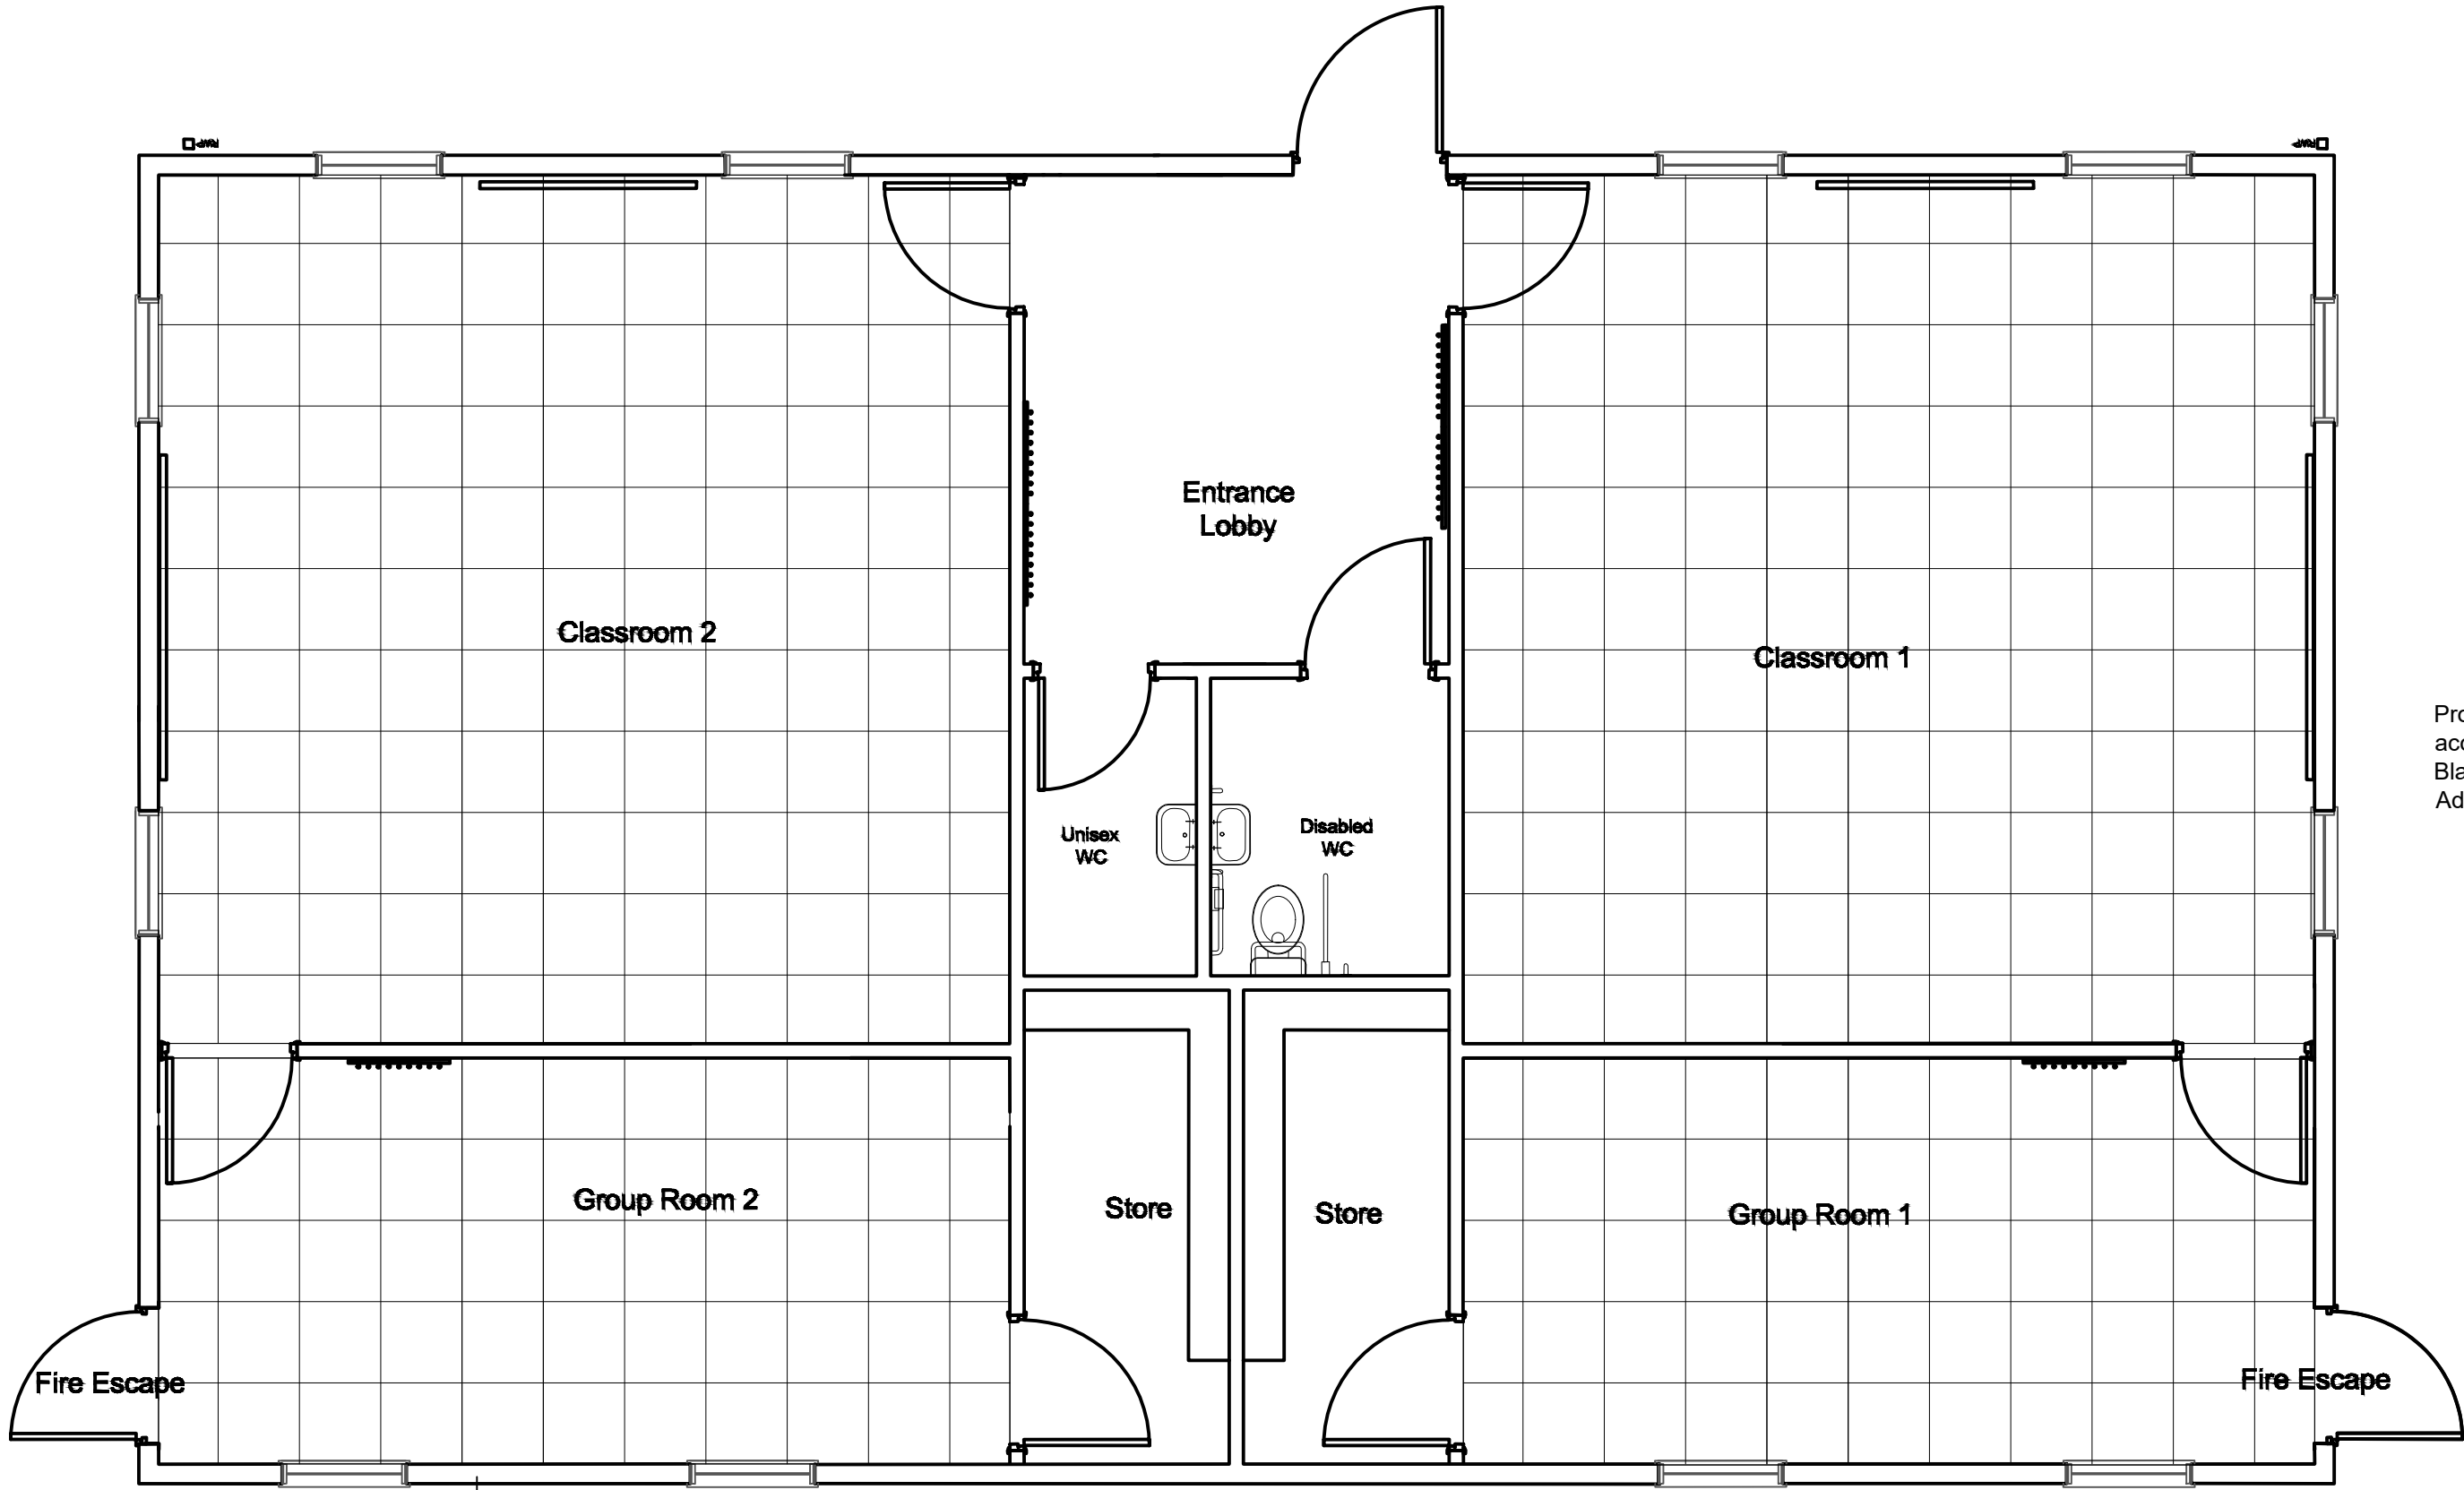

Provide and install new direct fix acoustic ceiling tiles as per Rockfon Blanka 600x600mm with System B Adhesive

MODULAR BUILDING PROPOSED CEILING PLAN
SCALE 1 : 50

Rev	Description	Date	Dr by	App by
original by		date created		Approved by
JDW		05.05.26		



AHR Building Consultancy Ltd
Norwich Union House
High Street
Huddersfield
HD1 2LF
United Kingdom

T +44(0)1484 537411
E huddersfield@ahr.co.uk
www.ahr.co.uk

client	KIKRLEES COUNCIL		
project	Woodley School Various Works		
drawing	Modular BuildingI - Proposed Scope of Works		
project number	2026.00043.008	scale	1:50 @A1
drawing number	KCWS-AHR-00-00-DR-A-005	rev	issue status

This drawing is to be read in conjunction with all related drawings. All dimensions must be checked and verified on site before commencing any work or producing shop drawings. The originator should be notified immediately of any discrepancy. This drawing is copyright and remains the property of AHR.