




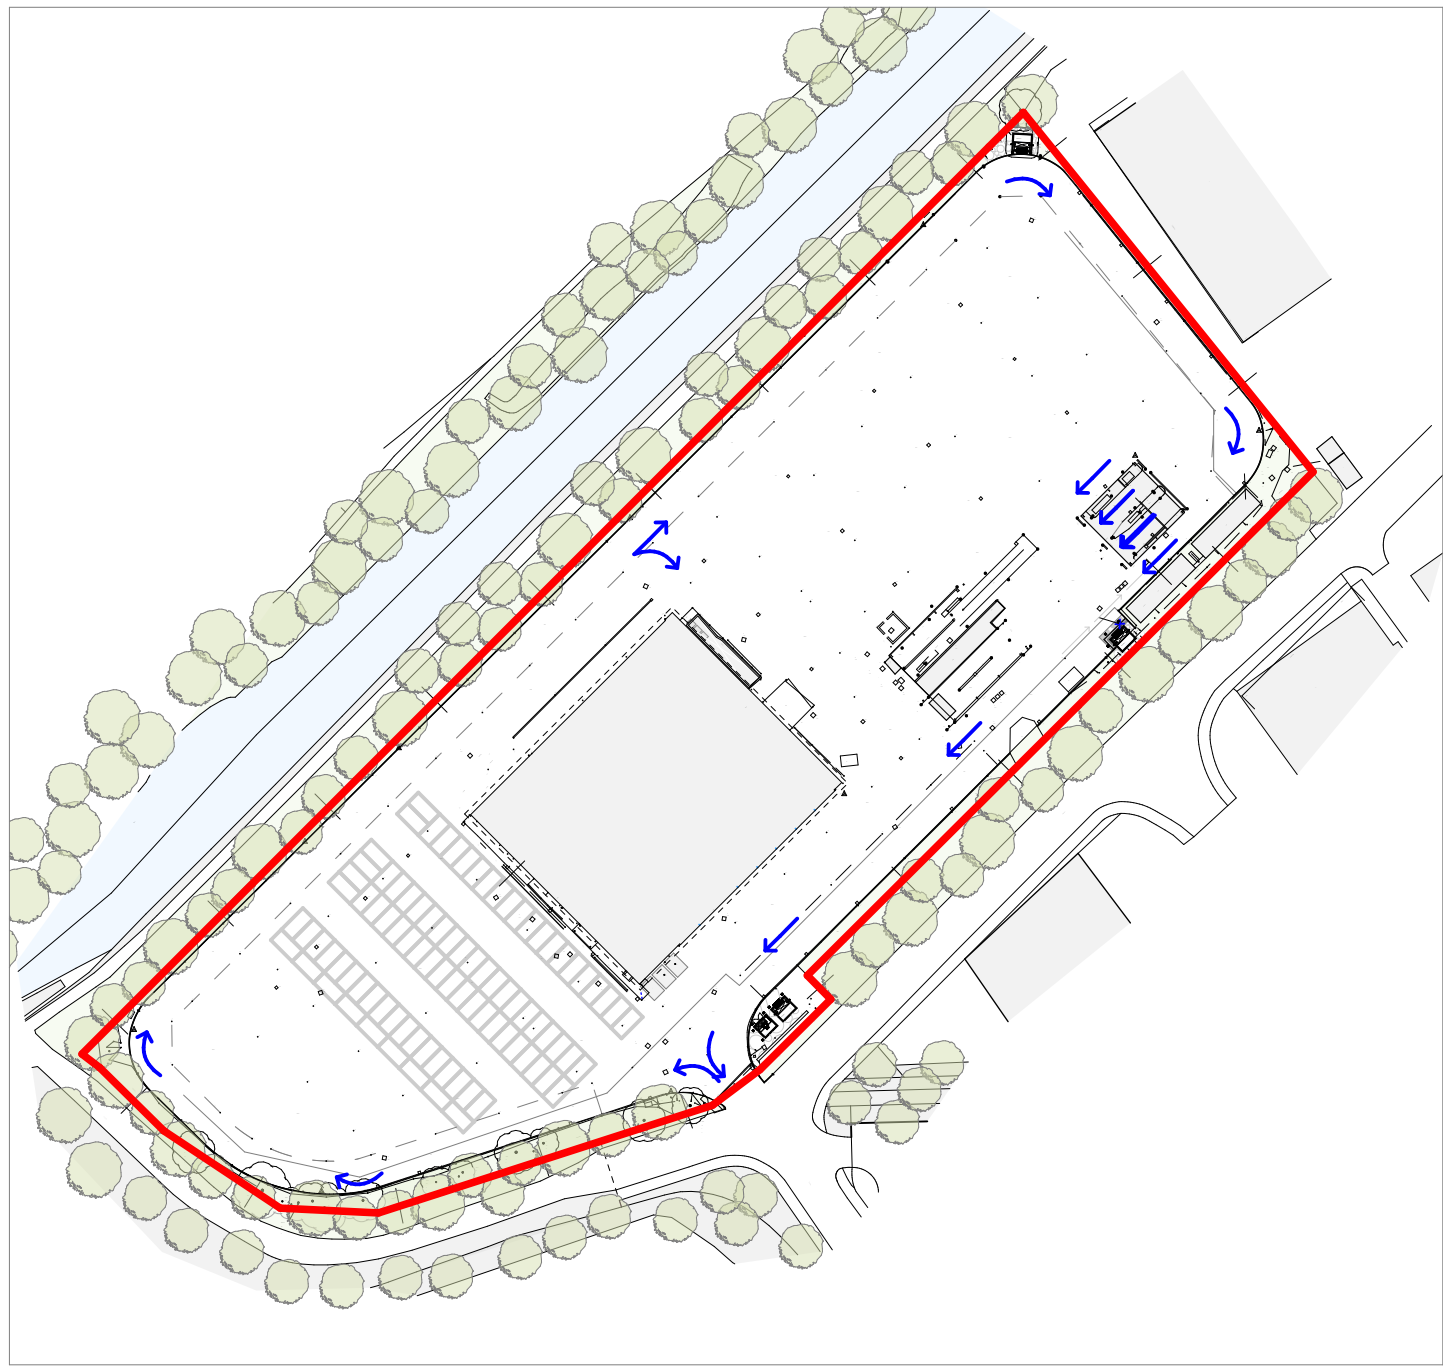

Location plan - Existing
Scale 1:1250

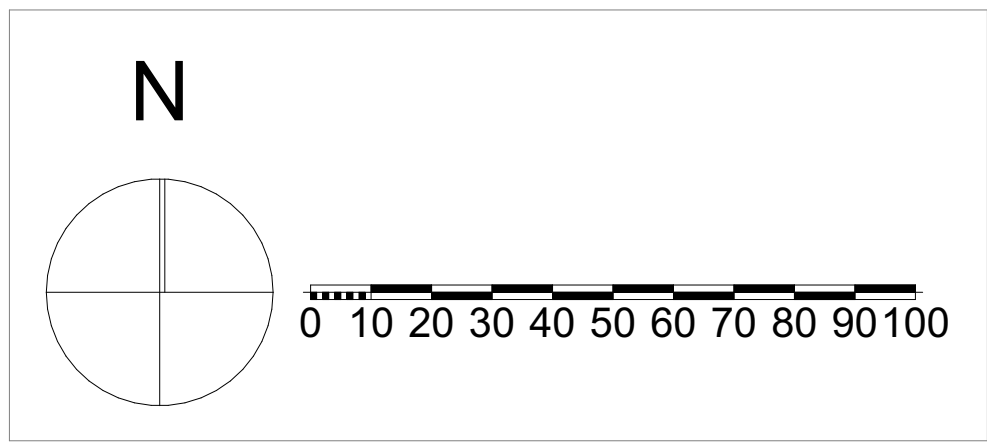

Existing Site Plan
Scale 1:500

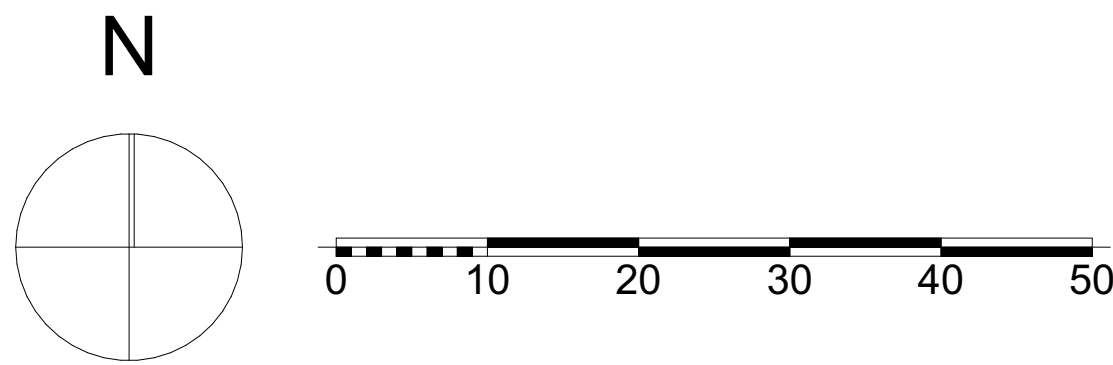

LEGEND		135 No.
	Denotes Existing 12.0m Diesel Bus Parking Bay	
	Denotes Legal Site Boundary	
TOTAL:		135 No.

Revision	Description	Date
Client		
Project Title	Huddersfield Electrification Old Fieldhouse Ln, Huddersfield HD2 1AG	
Drawing Title	Existing Parking plan and Location plan	
Gateway Studio, Unit 3A, Link 606 Business Park, Stalithgate Lane, Bradford, BD6 1YA +44 (0) 1274 424 884 www.janusarchitecture.co.uk		
Drawing Status	Scales 1:500, 1:1250	Size A1
PLANNING		Date MAR '26
Job Number - Drawing Number - Revision		
1483-100		