


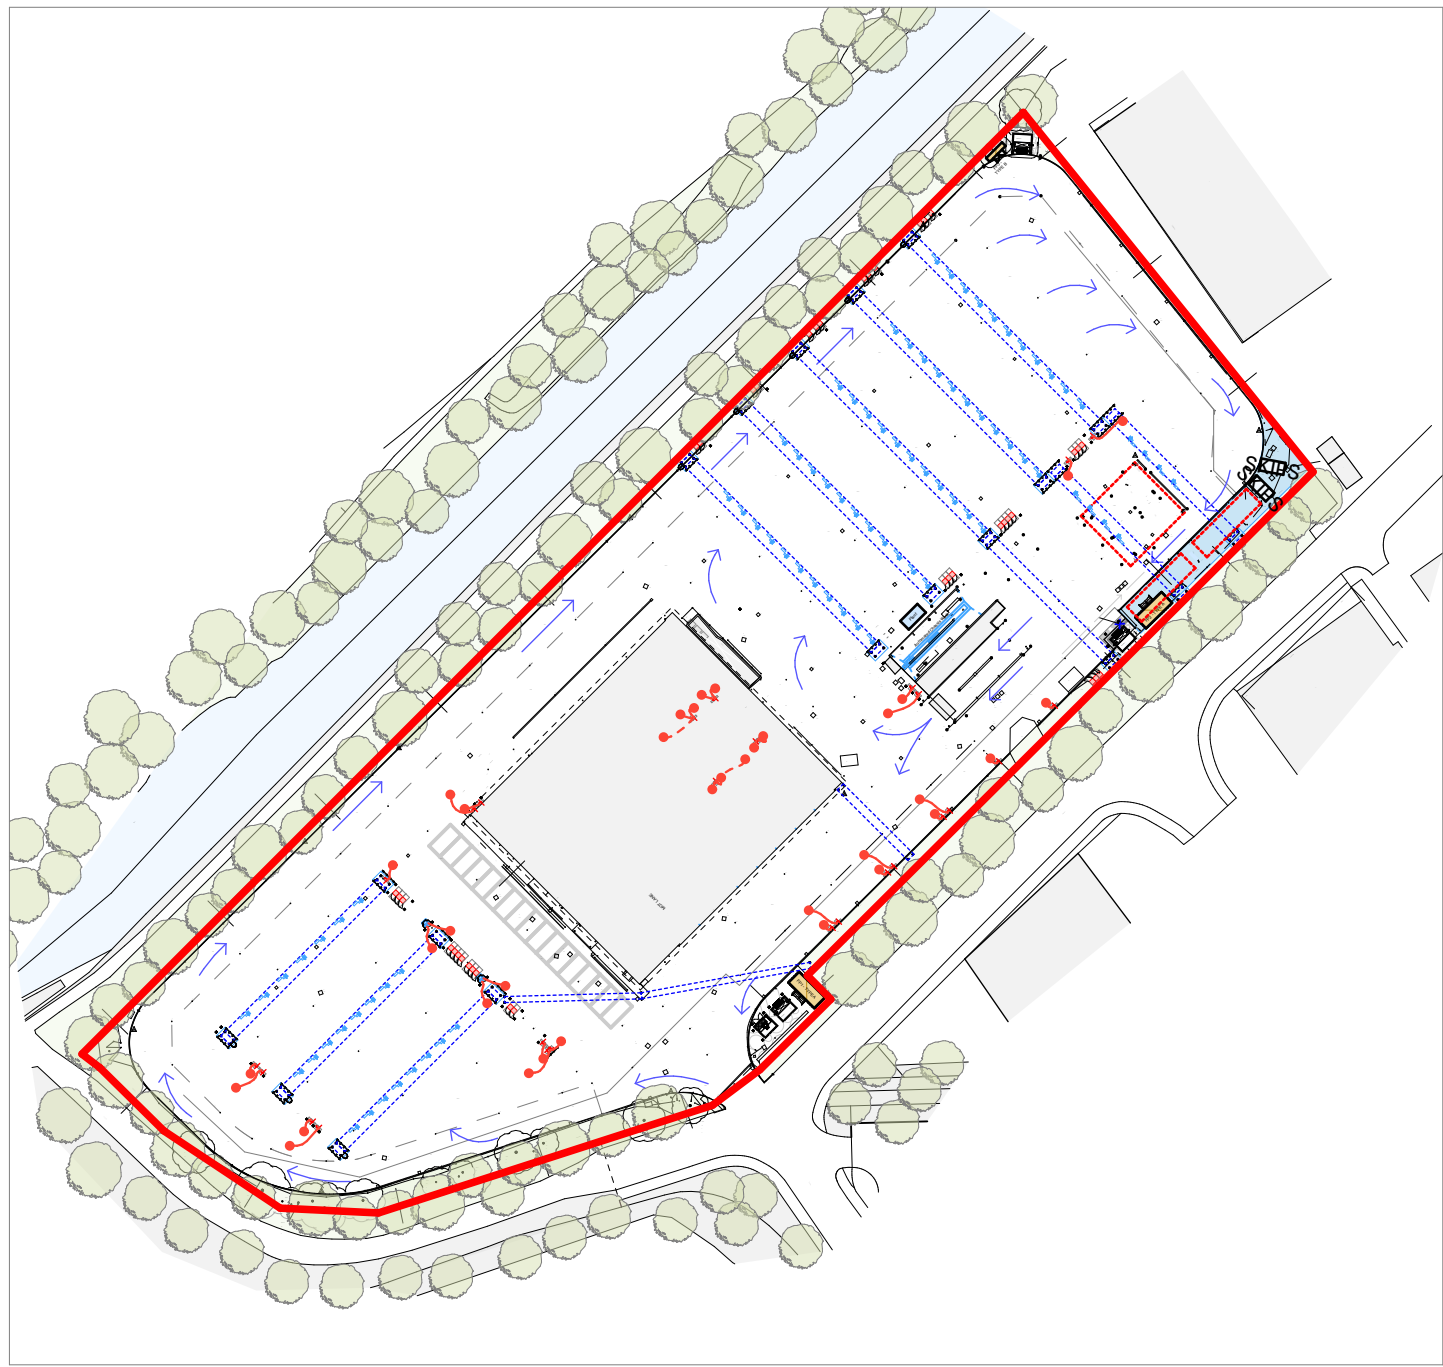


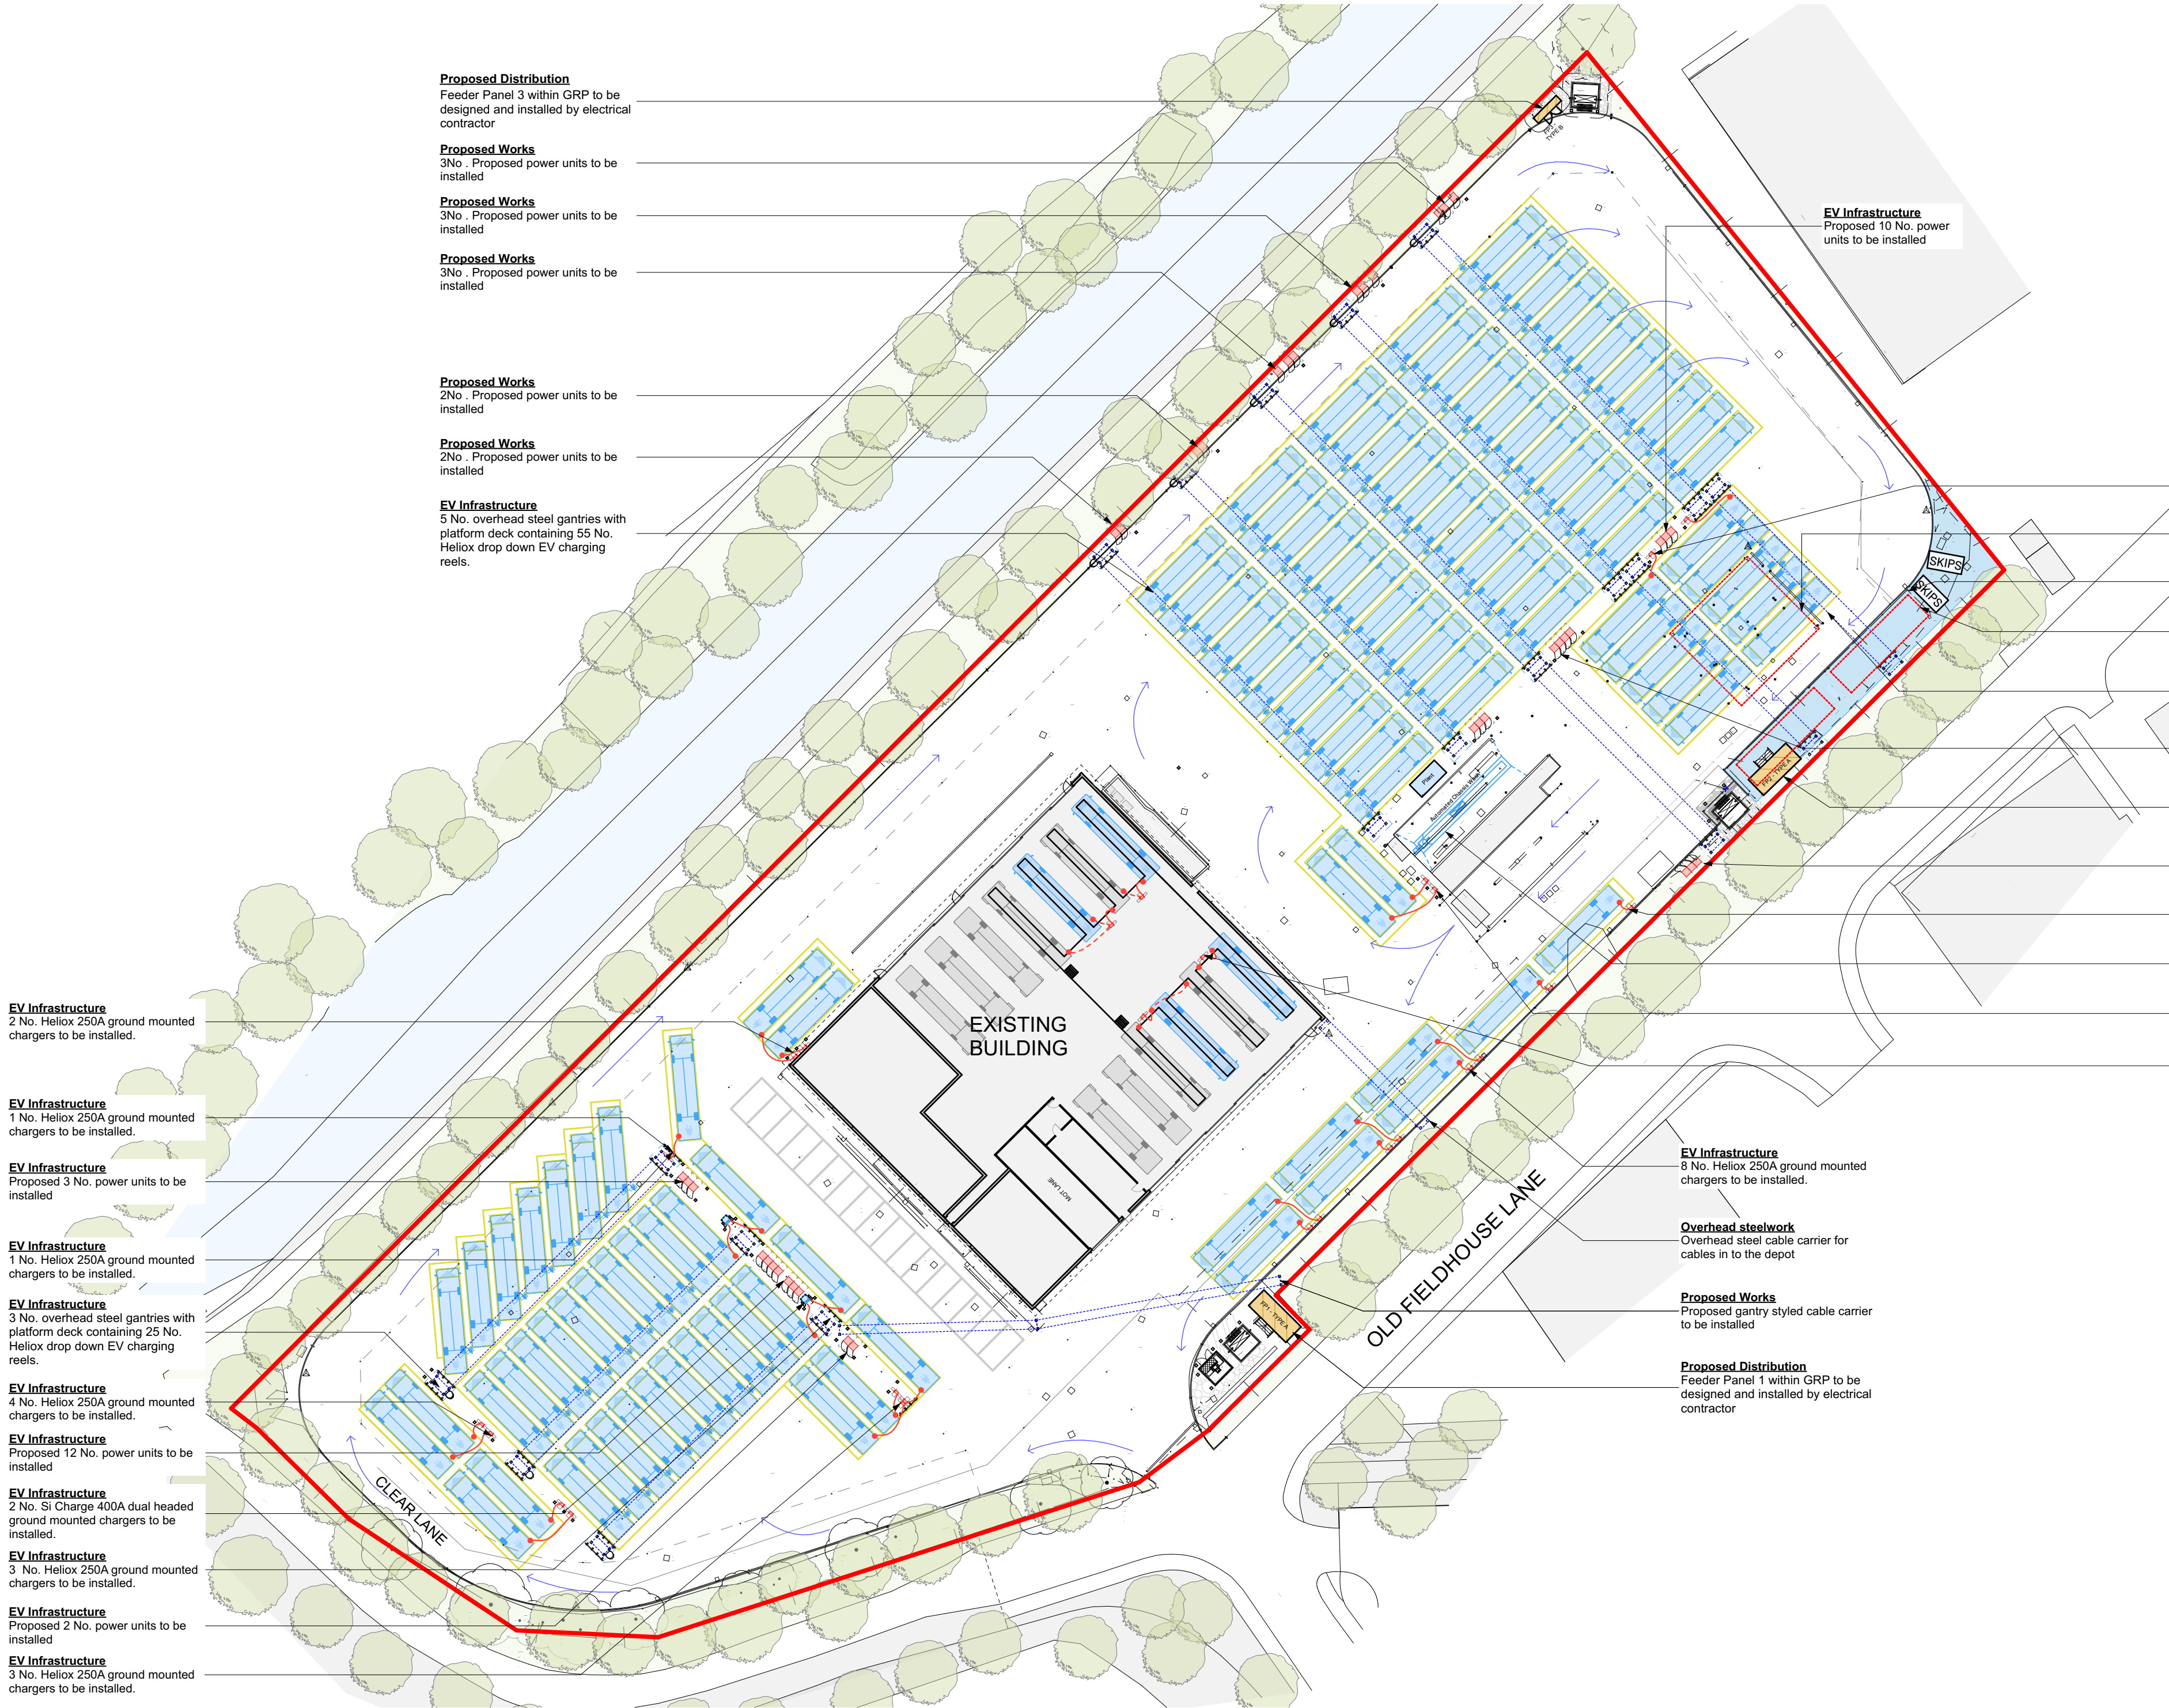

Location plan - proposed
Scale 1:1250

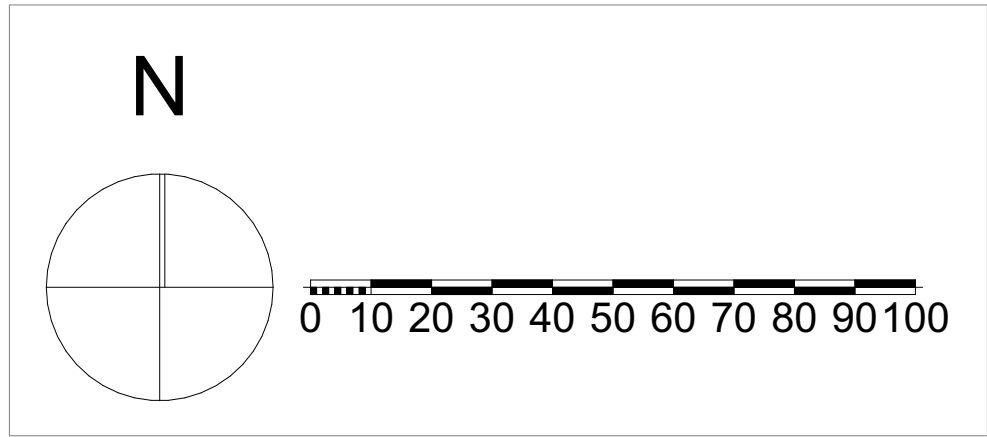

100% Parking Plan
Scale 1:500

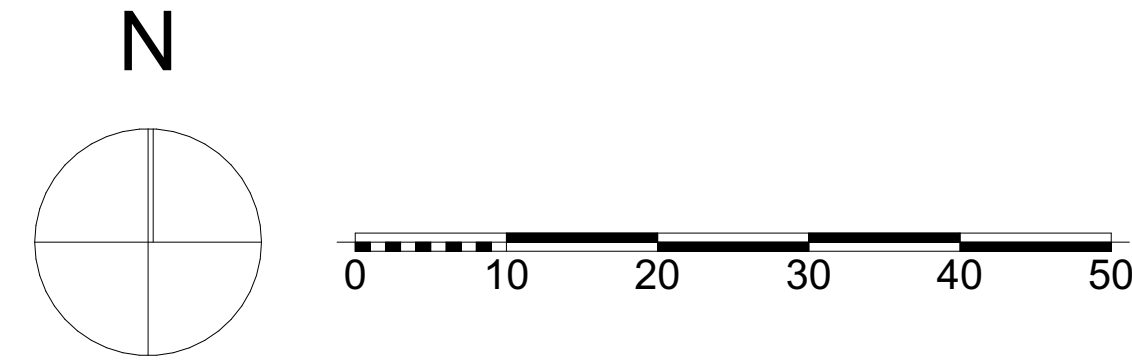

- SITE PLAN - LEGEND**
- Denotes Proposed 12.0m EV Bus Parking Bay
 - Denotes Proposed Heliox Flex 250A Charger Locations
 - Denotes Proposed Heliox Drop Down Reel Dispenser
 - Denotes Proposed 400 Si Charger Location
 - Denotes Proposed Heliox Flex 180 Power Unit Locations
 - Denotes Proposed Vehicle Protection Barrier
 - Denotes Proposed Vehicle Protection Bollards
 - Denotes Proposed Bus Parking Bay Lining
 - Denotes Existing Vegetation
 - Denotes Vehicular Movement
 - Denotes Legal Site Boundary

EV Infrastructure

2 No. Heliox 250A ground mounted chargers to be installed.

Demolition

Existing fueling building to be demolished

Proposed Works

Proposed concrete to be installed

Demolition

Existing fuel tanks to be demolished

EV Infrastructure

2 No. overhead steel gantries with platform deck containing 8 No. Heliox drop down EV charging reels.

Proposed Works

4No. Proposed power units to be installed

Proposed Distribution

Feeder Panel 2 within GRP to be designed and installed by electrical contractor

EV Infrastructure

Proposed 3 No. power units to be installed

EV Infrastructure

3 No. Heliox 250A ground mounted chargers to be installed.

Proposed Works

Proposed chassis wash and plant room to be installed

EV Infrastructure

2 No. Heliox 250A ground mounted chargers to be installed.

EV Infrastructure

4 No. Heliox 250A ground mounted chargers to be installed within workshop.

EV Infrastructure

8 No. Heliox 250A ground mounted chargers to be installed.

Overhead steelwork

Overhead steel cable carrier for cables in to the depot

Proposed Works

Proposed gantry styled cable carrier to be installed

Proposed Distribution

Feeder Panel 1 within GRP to be designed and installed by electrical contractor

Rev A	Cable bridge added	22.05.26
Revision	Description	Date

Client



Project Title
Huddersfield Electrification
Old Fieldhouse Ln,
Huddersfield
HD2 1AG

Drawing Title
Proposed 100% Parking Plan

JANUS
Architecture

Gateway Studio, Unit 3A, Link 606 Business Park,
Staithegate Lane, Bradford, BD6 1YA
+44 (0) 1274 424 884 www.janusarchitecture.co.uk

Drawing Status	Scales 1:500, 1:1250	Size A1	Date MAR '26
----------------	----------------------------	------------	-----------------

Job Number - Drawing Number - Revision
1483-101A