



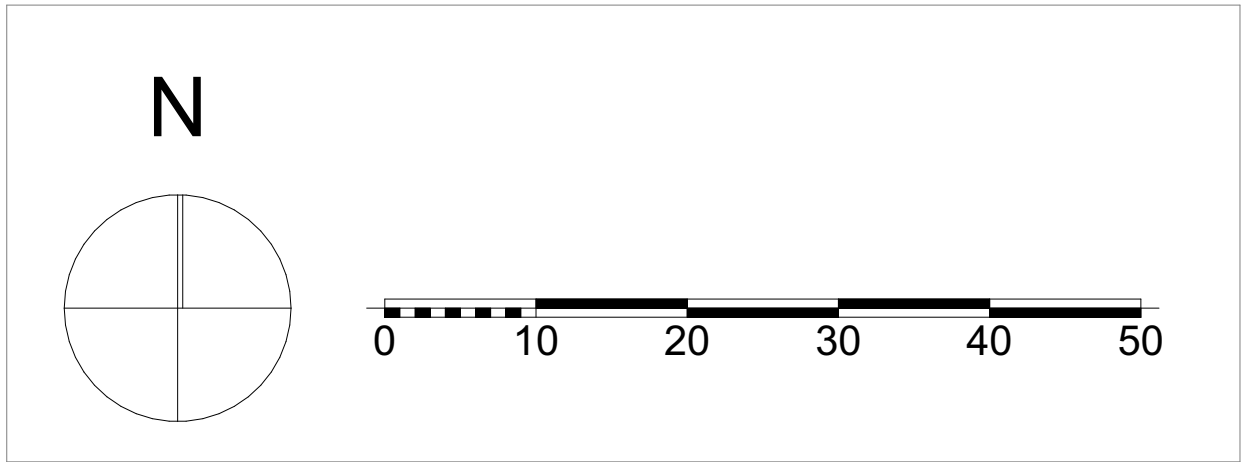

SITE PLAN  
BUS COLLISION RISK  
Denotes Proposed Car  
Parking Bays  
Elevation 1:5  
86 No.

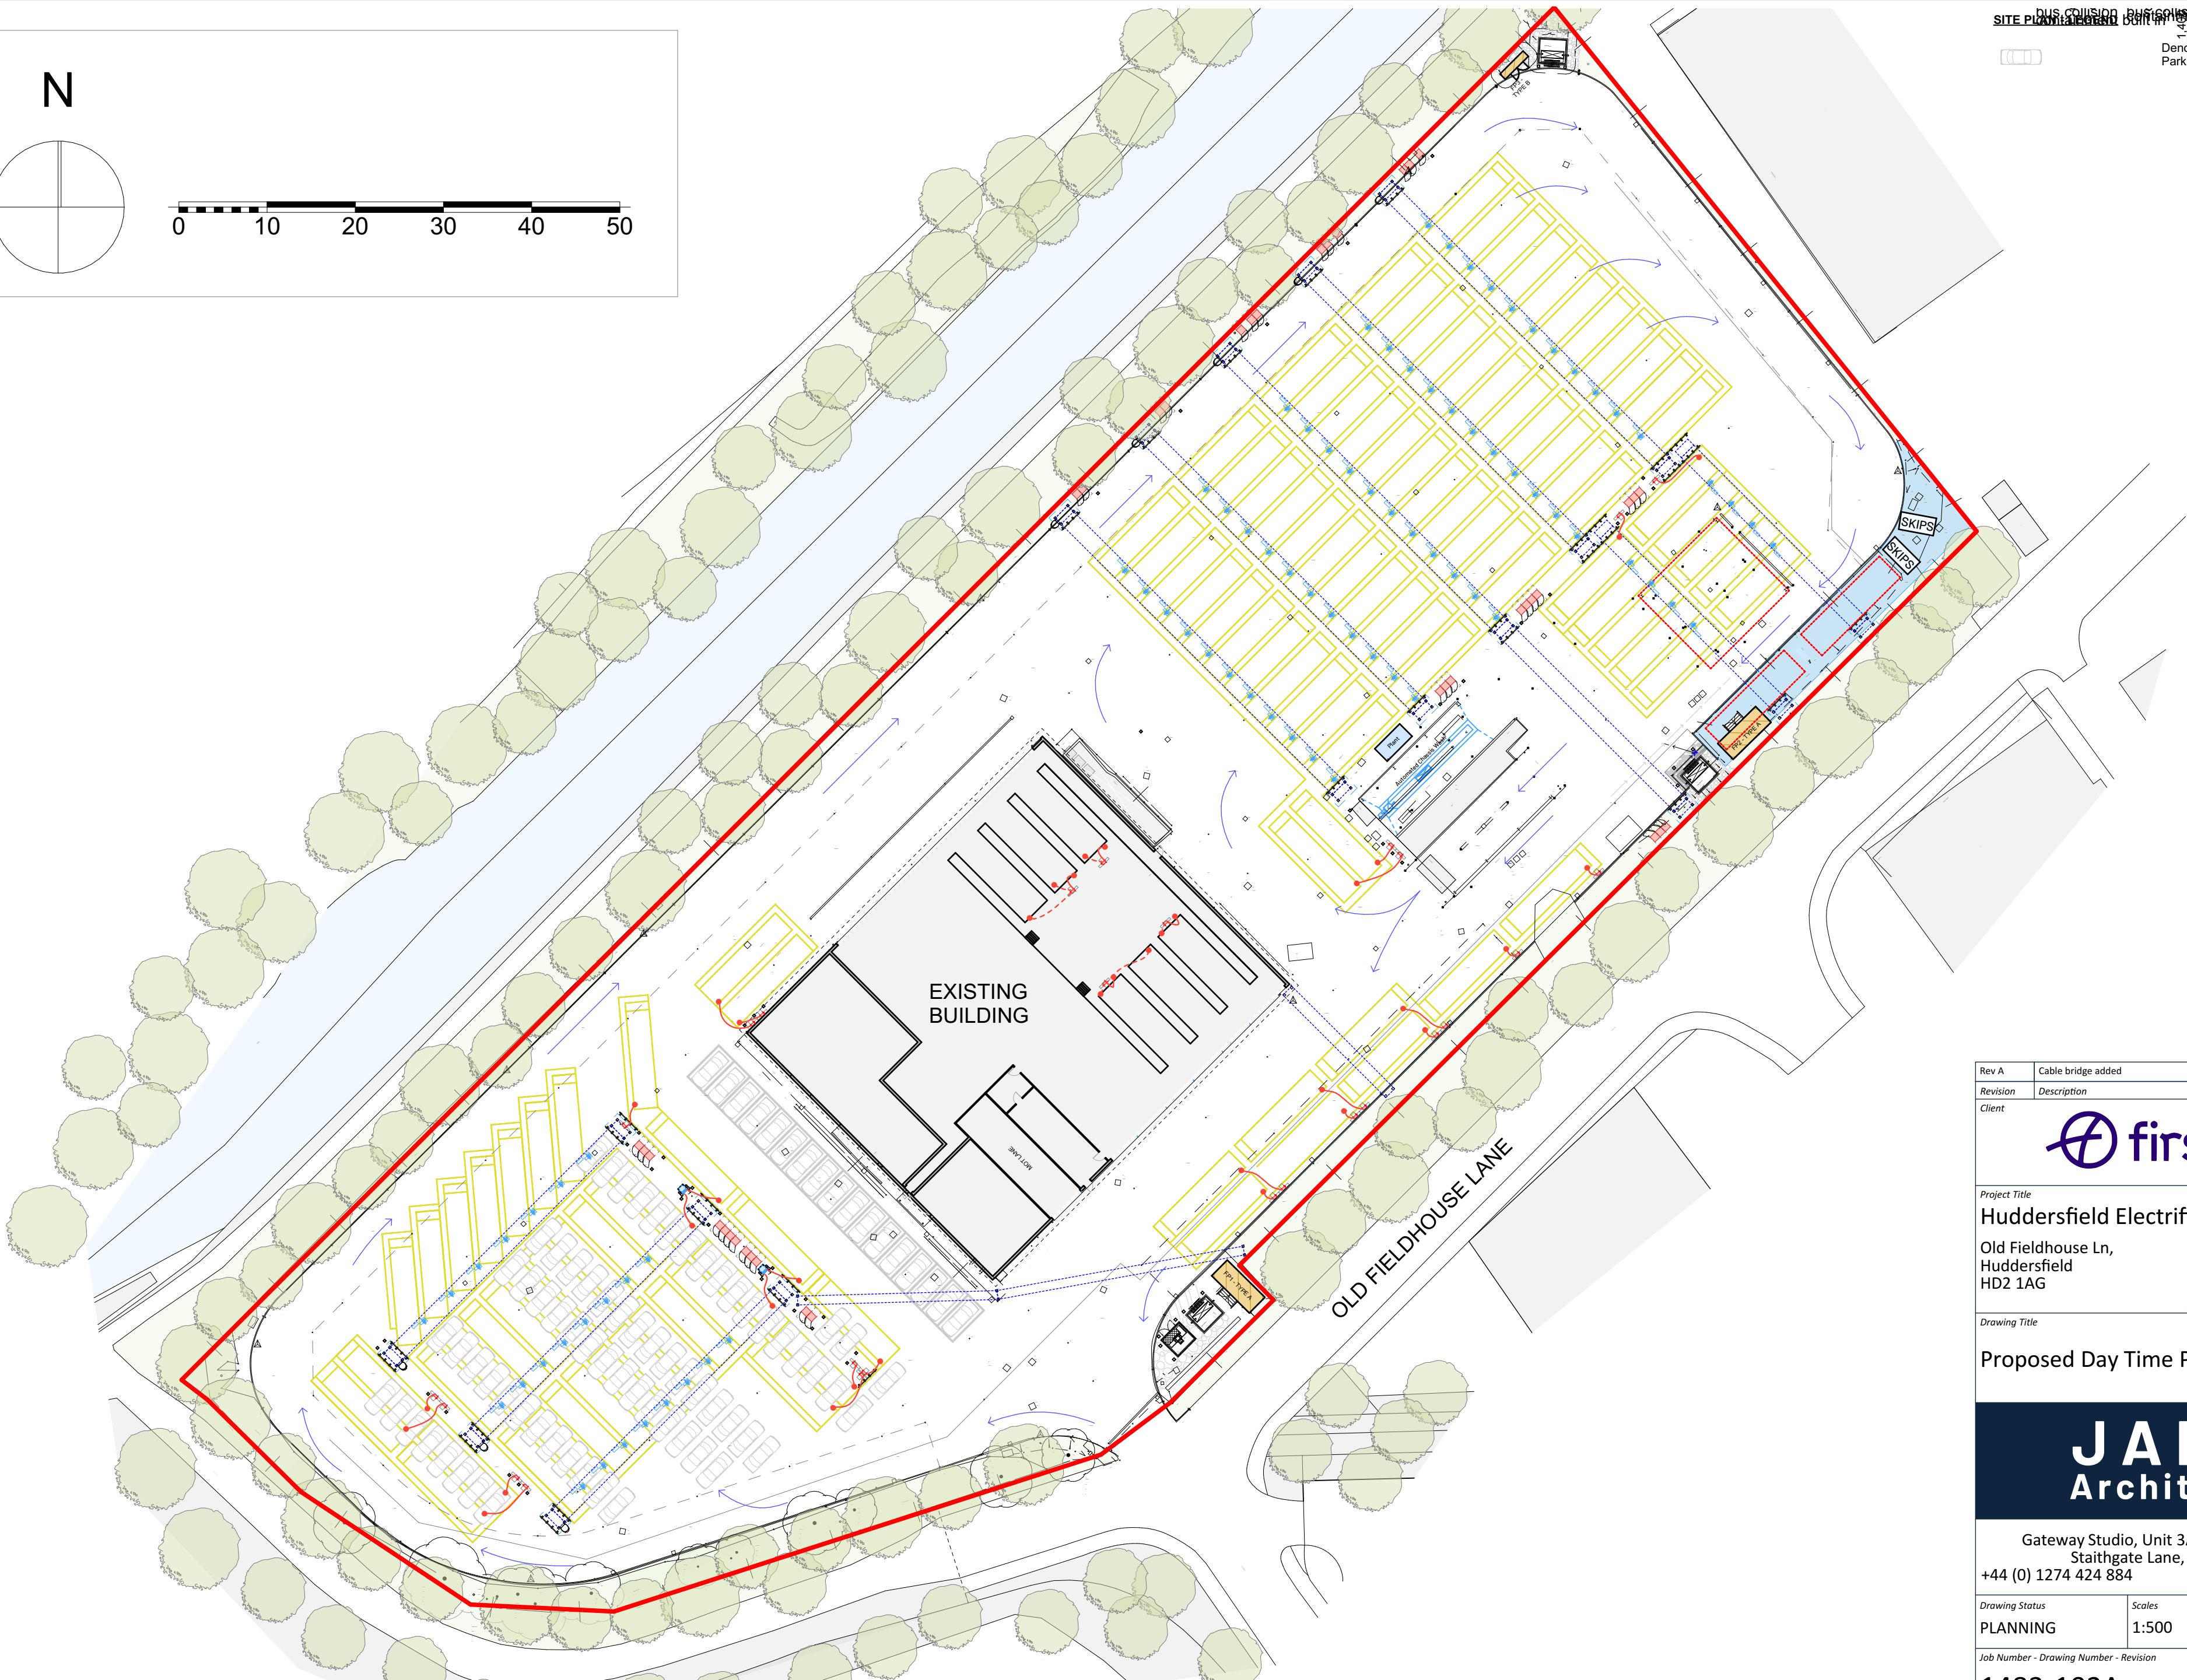

Car parking Area  
Scale 1:500

|   |                                                                               |          |         |
|---|-------------------------------------------------------------------------------|----------|---------|
| Rev A   | Cable bridge added                                                            | 22.05.26 |         |
| Revision   | Description                                                                   | Date     |         |
| Client   |                                                                               |          |         |
| Project Title   | Huddersfield Electrification<br>Old Fieldhouse Ln,<br>Huddersfield<br>HD2 1AG |          |         |
| Drawing Title   | Proposed Day Time Parking                                                     |          |         |
|   |                                                                               |          |         |
| Gateway Studio, Unit 3A, Link 606 Business Park,<br>Staithgate Lane, Bradford, BD6 1YA<br>+44 (0) 1274 424 884<br>www.janusarchitecture.co.uk |                                                                               |          |         |
| Drawing Status   | Scales                                                                        | Size     | Date    |
| PLANNING   | 1:500                                                                         | A2       | MAR '26 |
| Job Number - Drawing Number - Revision   |                                                                               |          |         |
| 1483-102A   |                                                                               |          |         |