





Existing - Northern Elevation A - Gantry
Scale 1:100

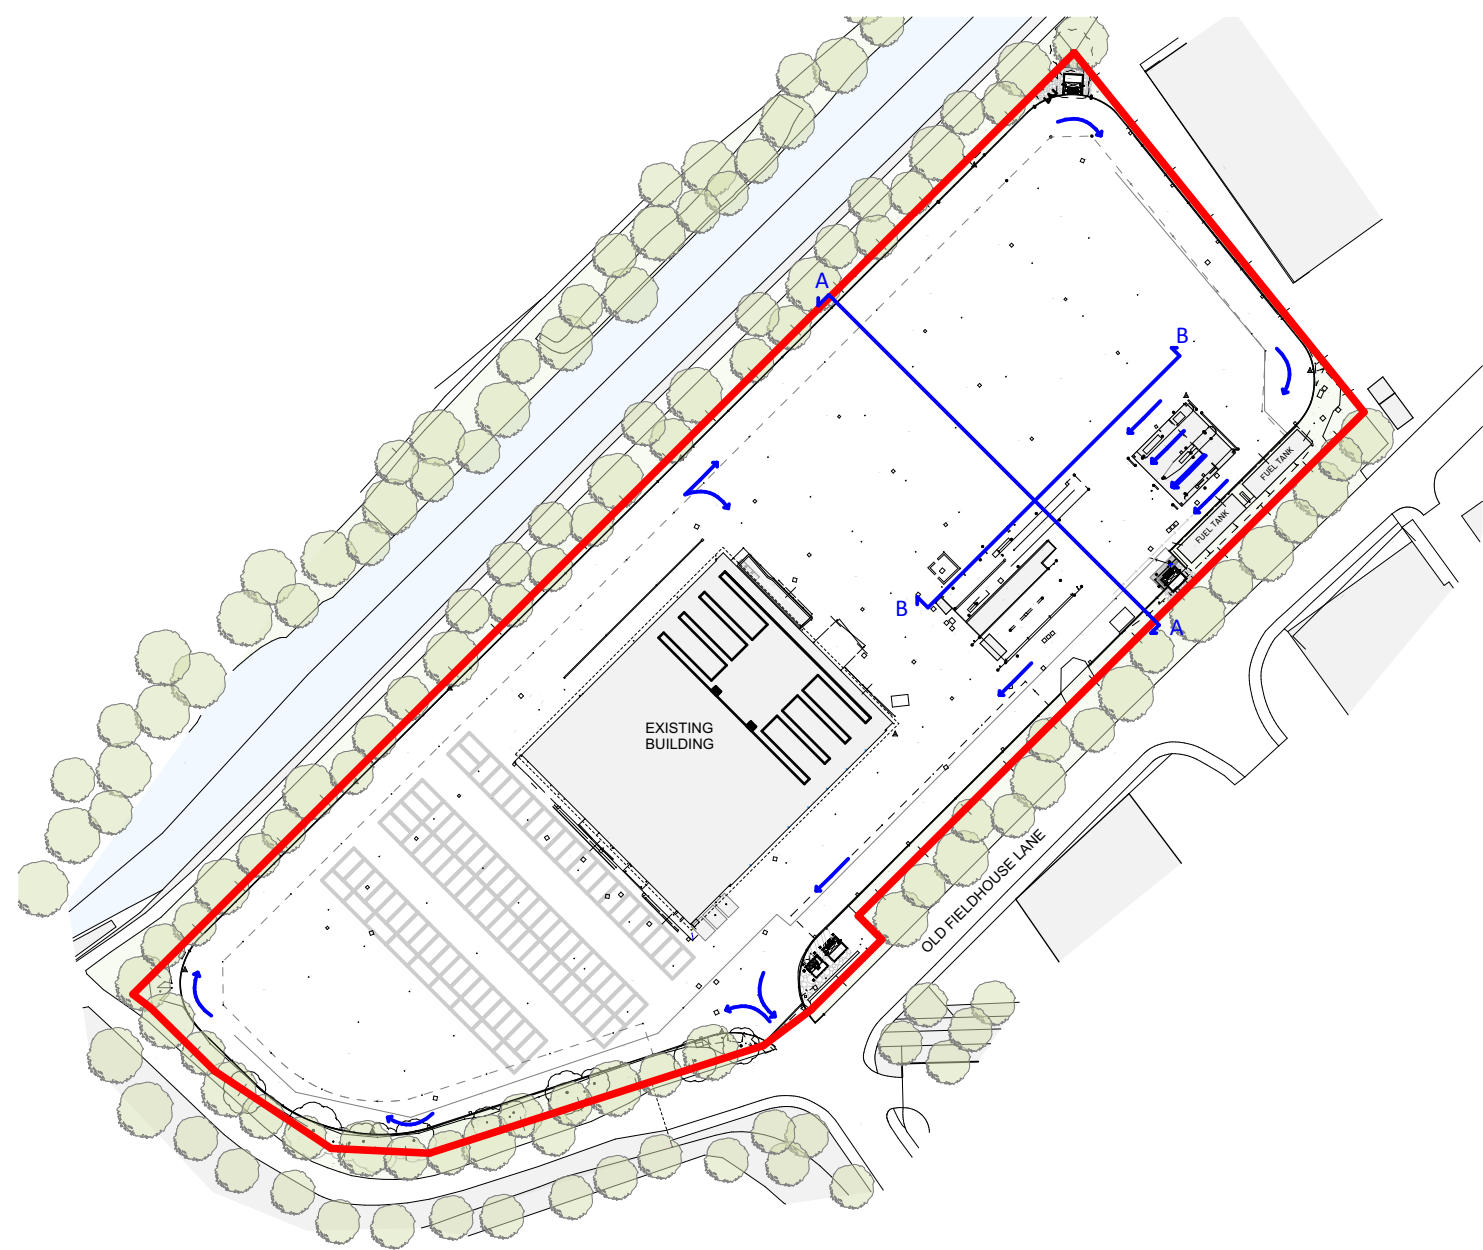

Existing - Eastern Elevation B - Gantry 1
Scale 1:100

 

Existing Site Plan
Scale 1:1250

Revision	Description	Date
Client		
Project Title		
Huddersfield Electrification		
Old Fieldhouse Ln, Huddersfield HD2 1AG		
Drawing Title		
Gantry Type 1 Elevations - As Existing		
		
Gateway Studio, Unit 3A, Link 606 Business Park, Staithgate Lane, Bradford, BD6 1YA +44 (0) 1274 424 884 www.janusarchitecture.co.uk		
Drawing Status	Scales	Size
PLANNING	1:100, 1:1250	A1
Date	MAR '26	
Job Number - Drawing Number - Revision		
1483-103		