

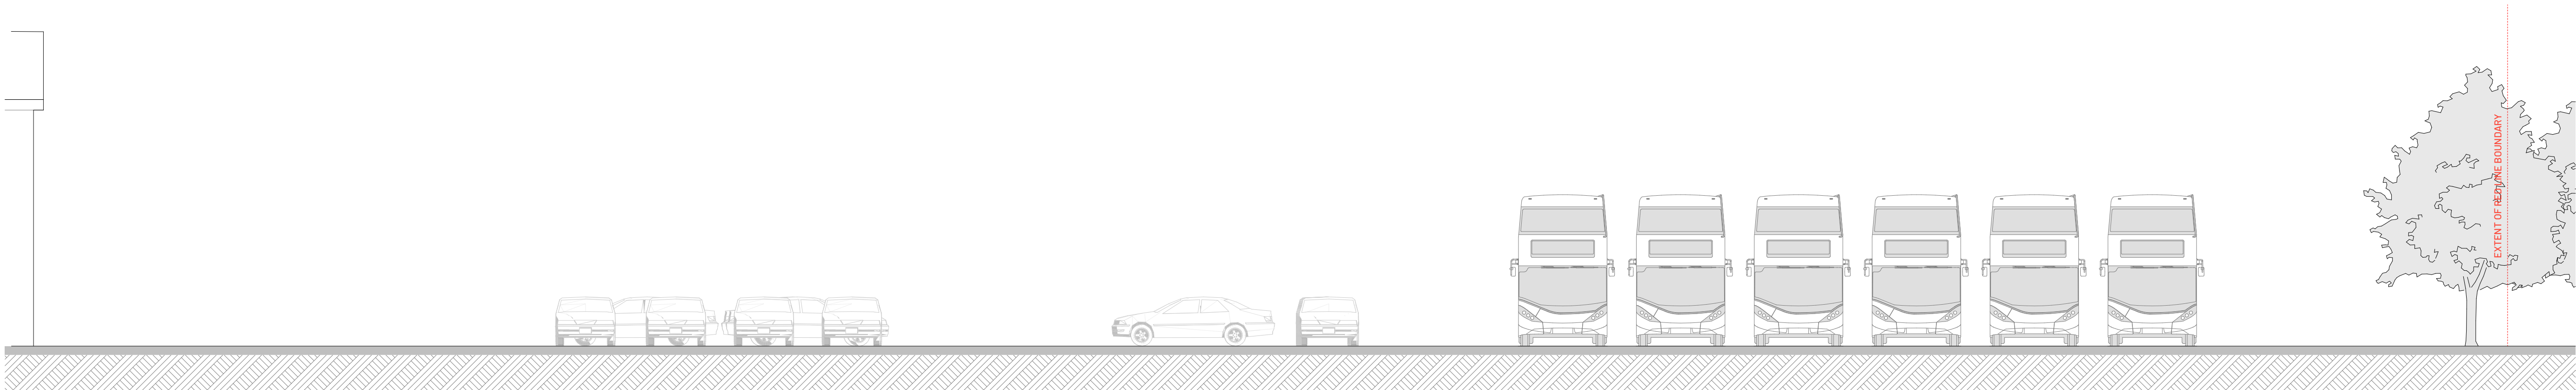


Existing - Western Elevation C - Gantry 2
Scale 1:100

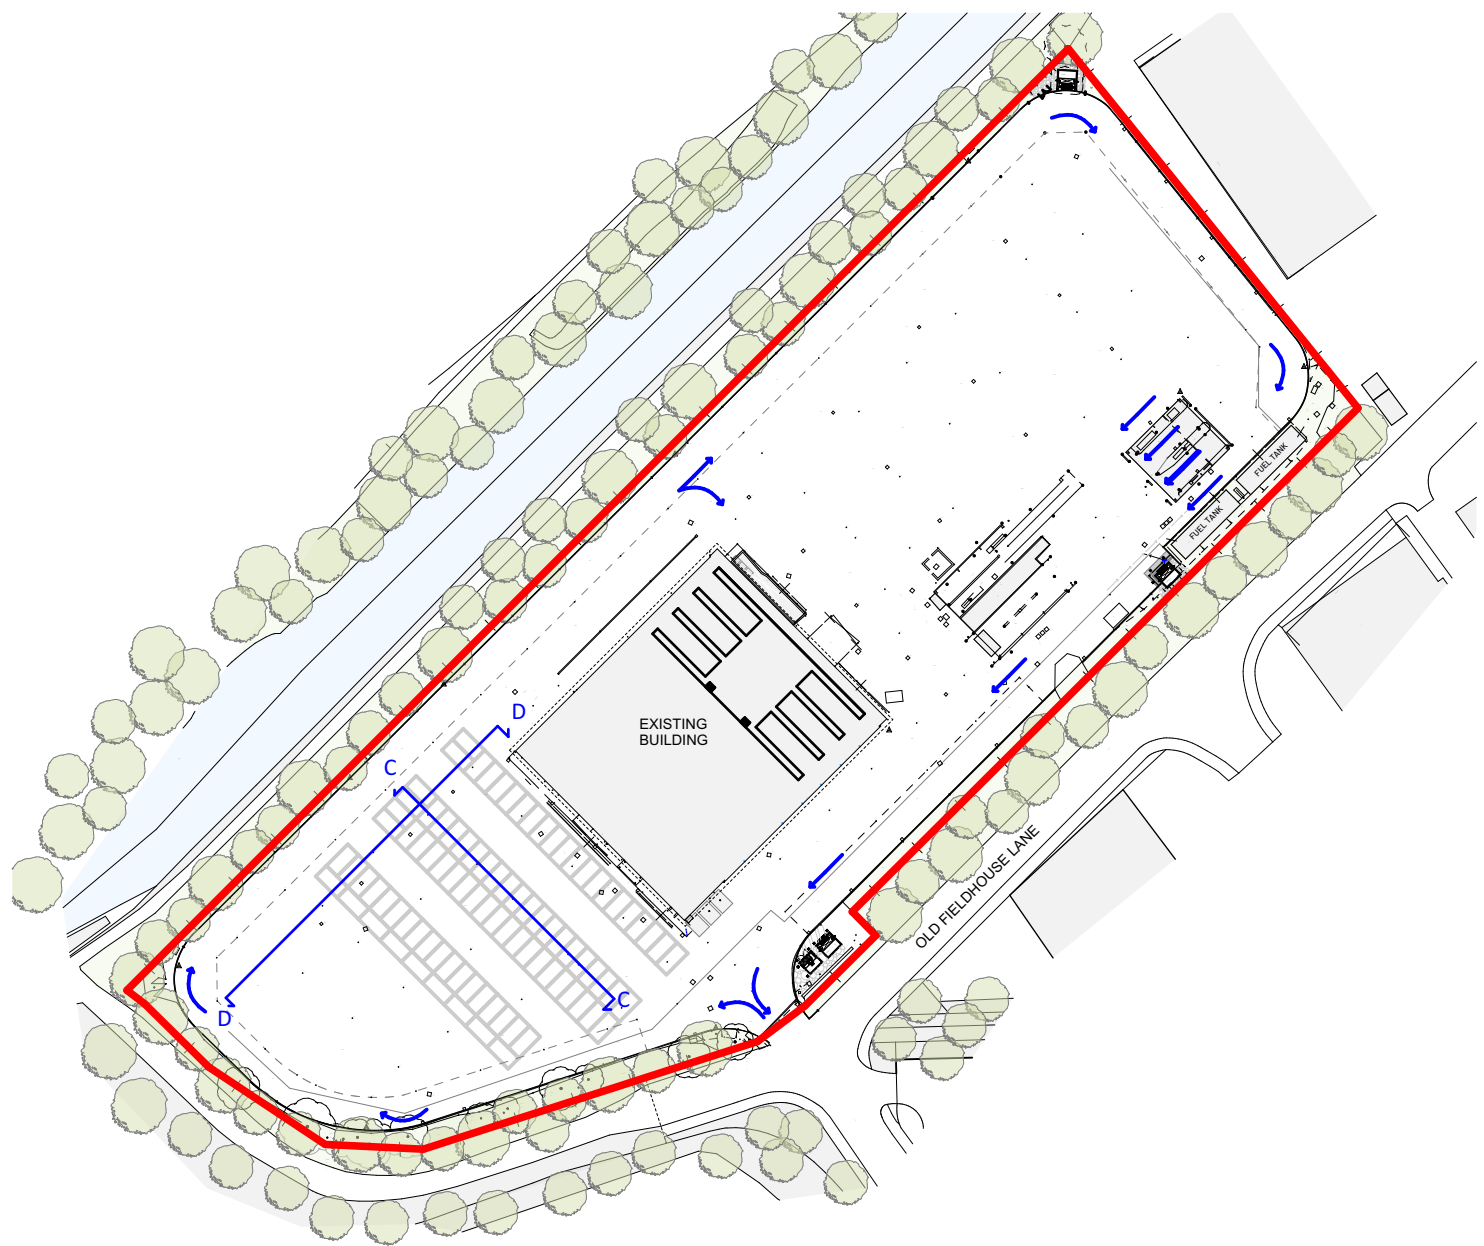

Existing Southern Elevation D - Gantry 2
Scale 1:100

 

Existing Site Plan
Scale 1:1250

Revision	Description	Date	
Client			
Project Title			
Huddersfield Electrification			
Old Fieldhouse Ln, Huddersfield HD2 1AG			
Drawing Title			
Gantry Type 2 Elevations 2 - As Existing			
			
Gateway Studio, Unit 3A, Link 606 Business Park, Staithegate Lane, Bradford, BD6 1YA +44 (0) 1274 424 884 www.janusarchitecture.co.uk			
Drawing Status	Scales 1:1250, 1:100	Size A1	Date MAR '26
Job Number - Drawing Number - Revision			
1483-104			