



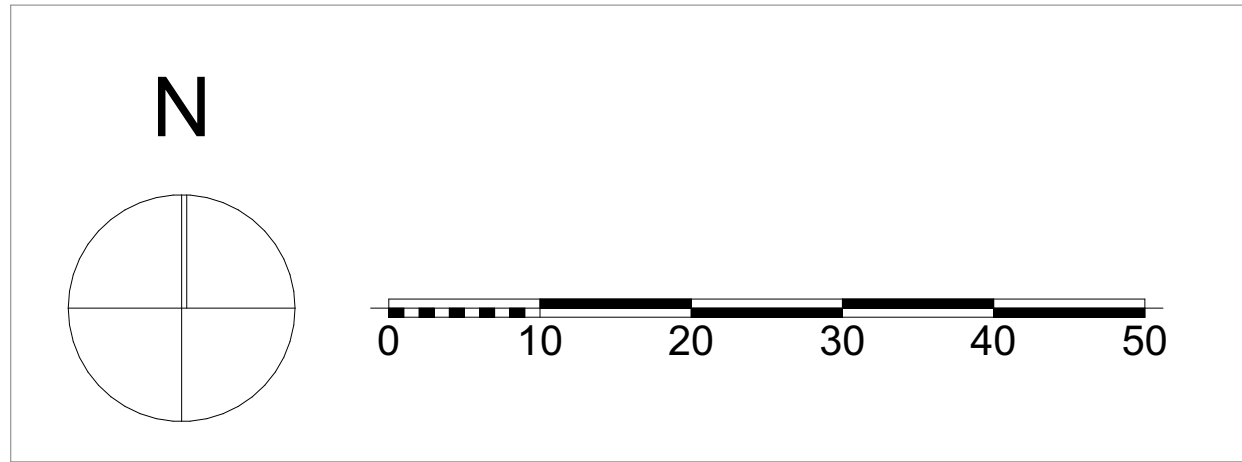

SITE PLAN - LEGEND

Denotes Proposed Car Parking Bays **84 No.**

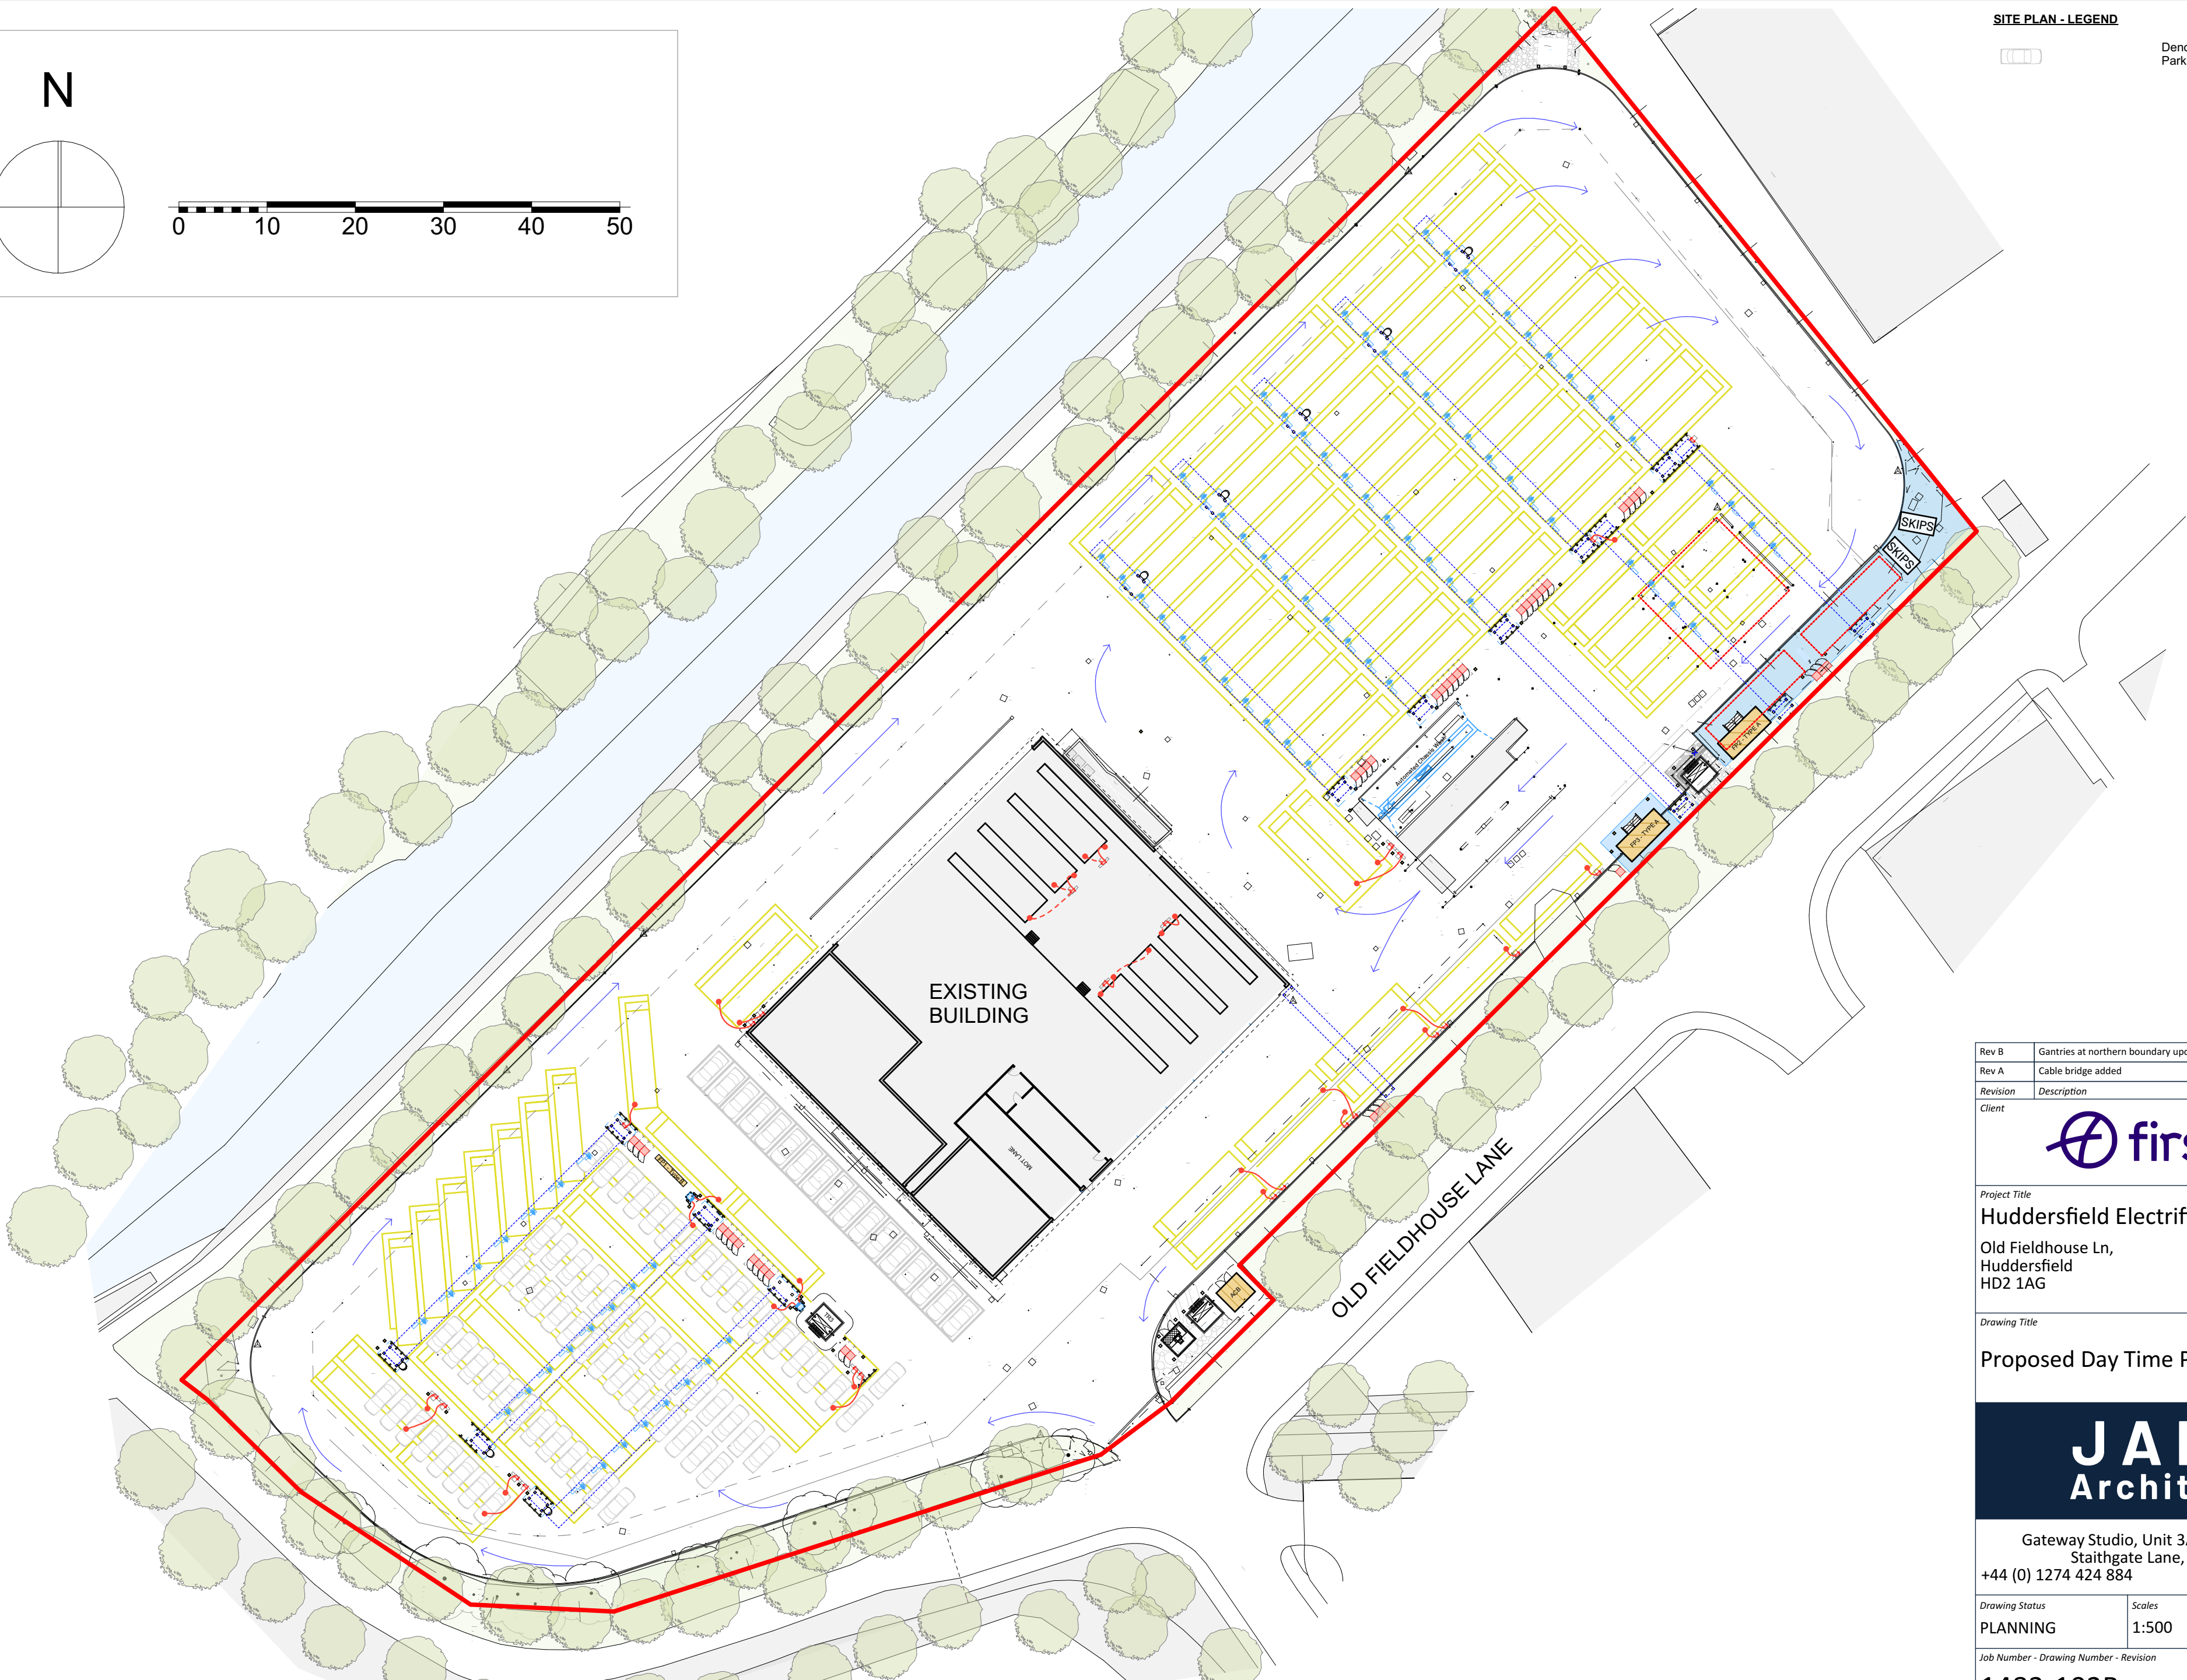

Rev B	Gantries at northern boundary updated	03.07.26
Rev A	Cable bridge added	22.05.26
Revision	Description	Date

Client

Project Title

Huddersfield Electrification

Old Fieldhouse Ln,
Huddersfield
HD2 1AG

Drawing Title

Proposed Day Time Parking

JANUS
Architecture

Gateway Studio, Unit 3A, Link 606 Business Park,
Staithgate Lane, Bradford, BD6 1YA
+44 (0) 1274 424 884 www.janusarchitecture.co.uk

Drawing Status	Scales	Size	Date
PLANNING	1:500	A2	MAR '26

Job Number - Drawing Number - Revision

1483-102B