


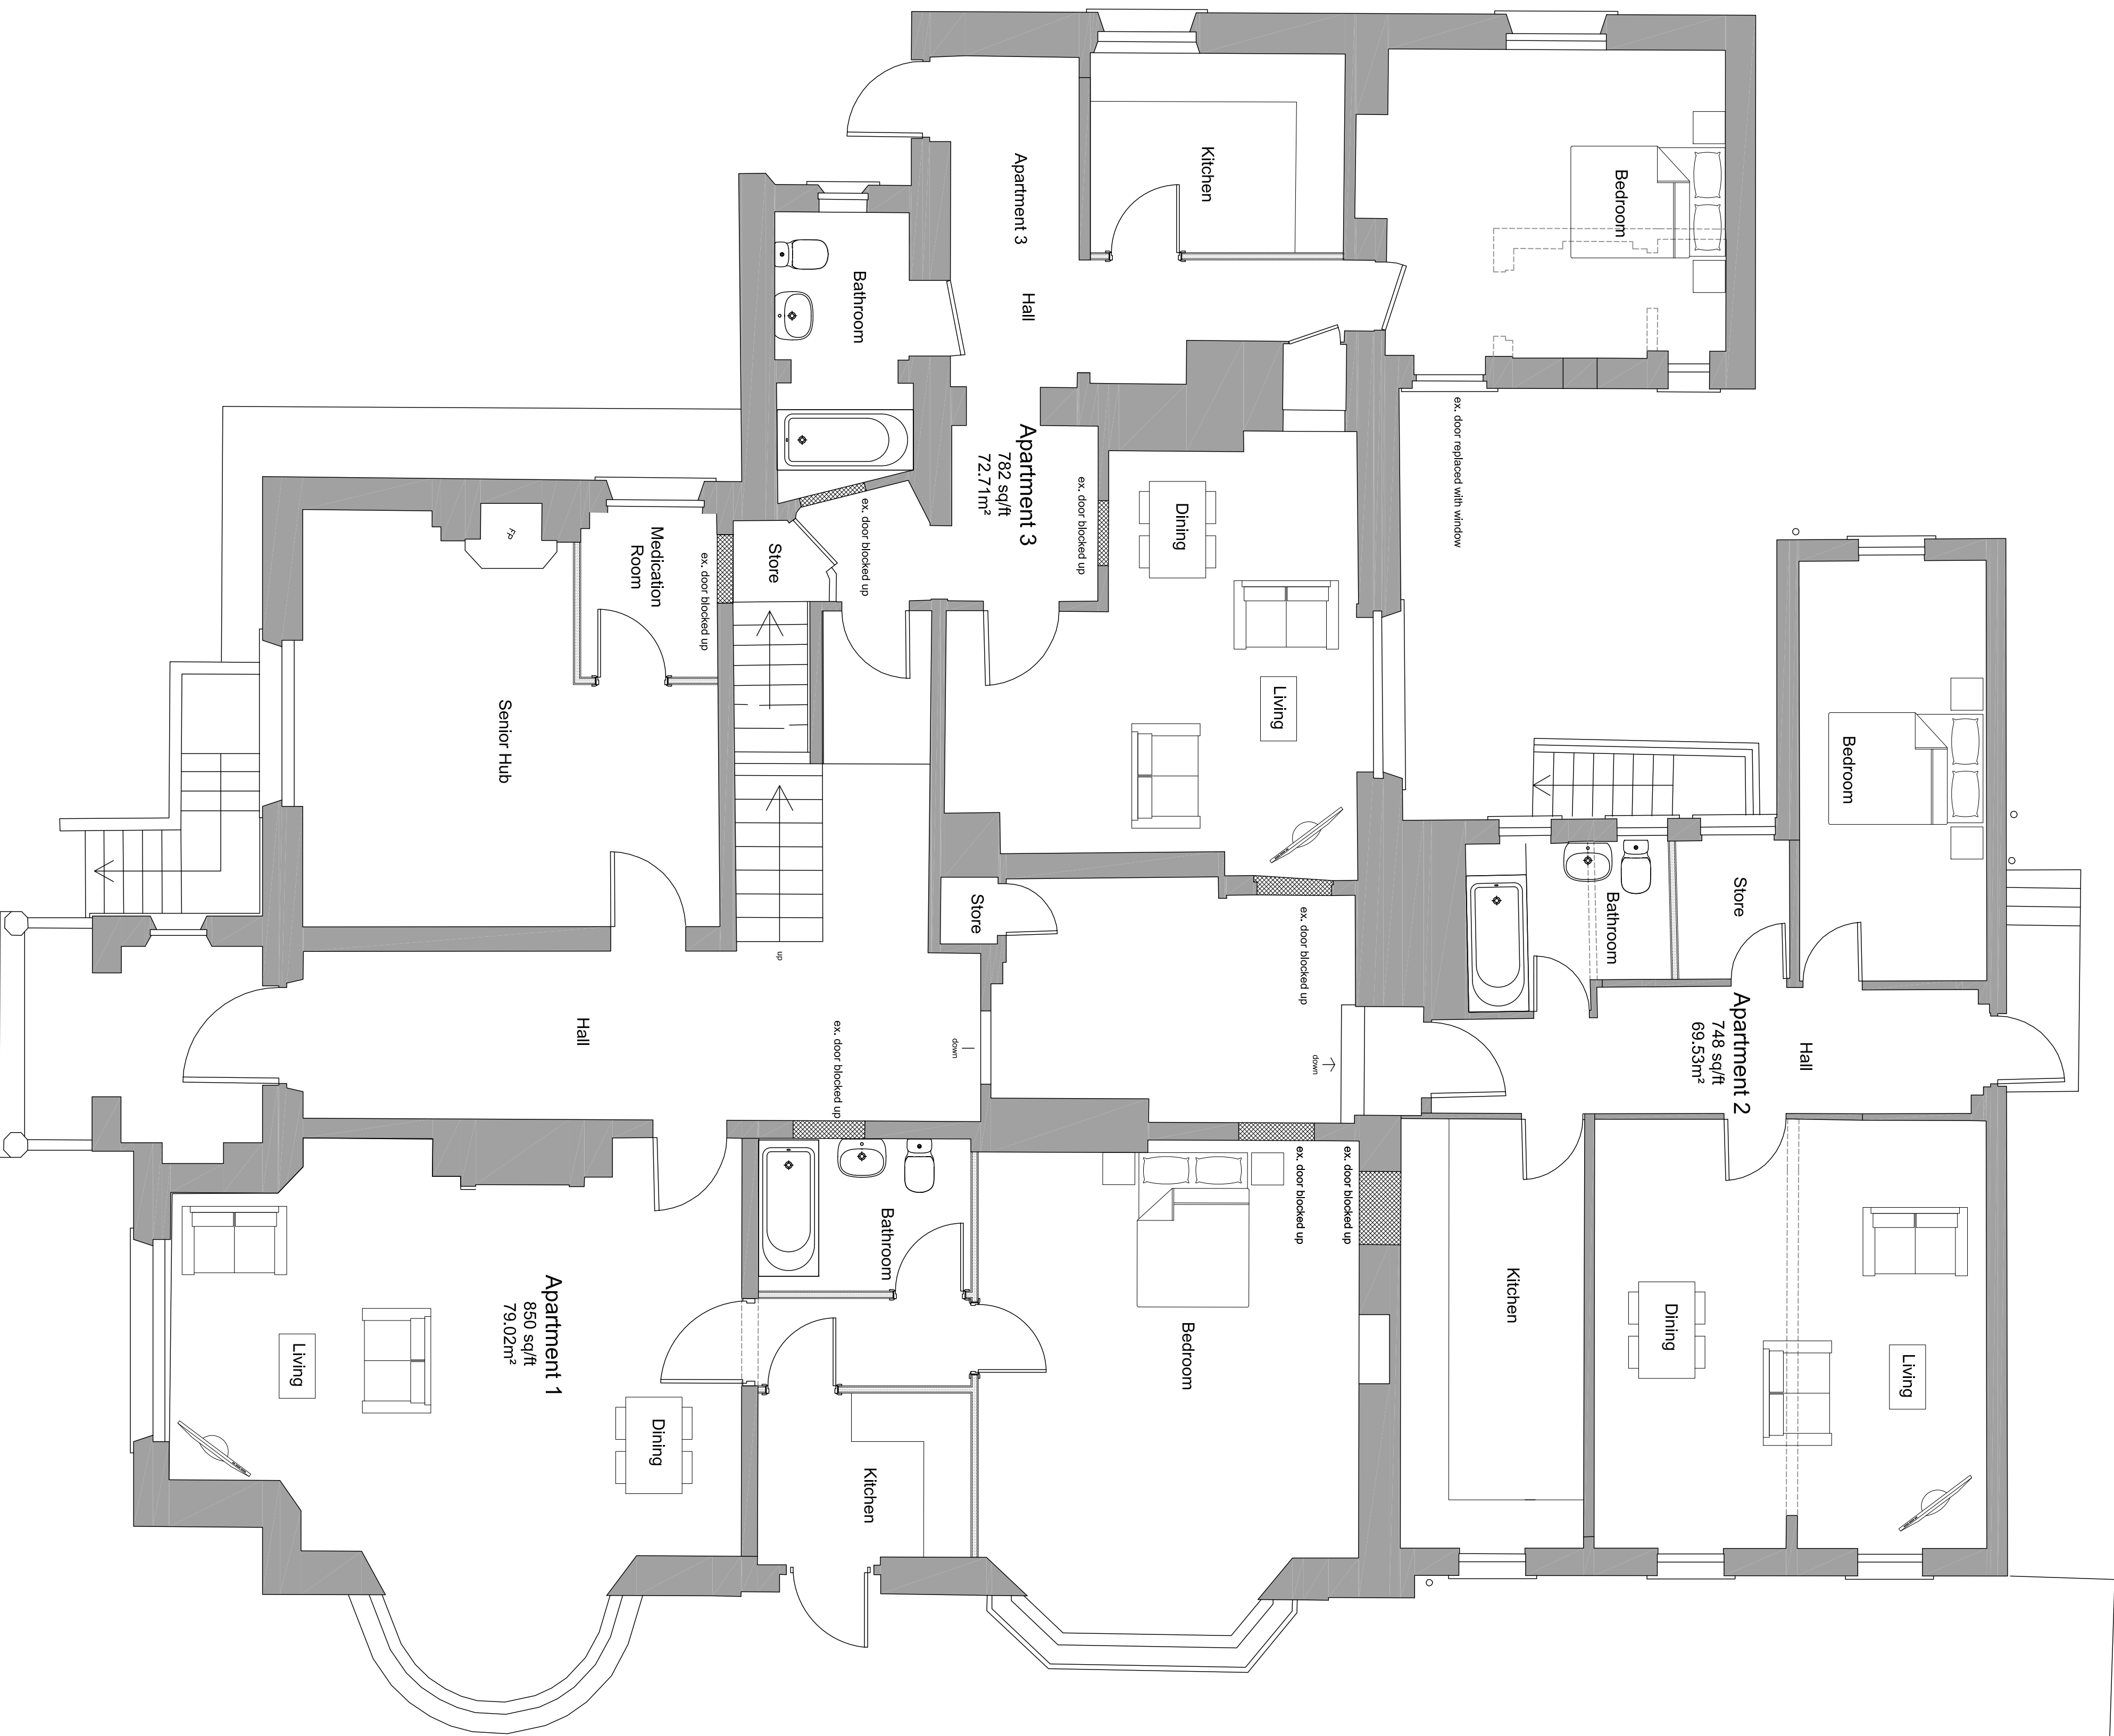

Revisions

A - Conservatory Removed and apartment  
one adjusted - 20/05/26

Scale 1:50 @ A1  
0 0.5 1 1.5 2 2.5m

Proposed Ground Floor Plan  
7 Halifax Road  
Huddersfield  
HD3 3AN