



Front Elevation

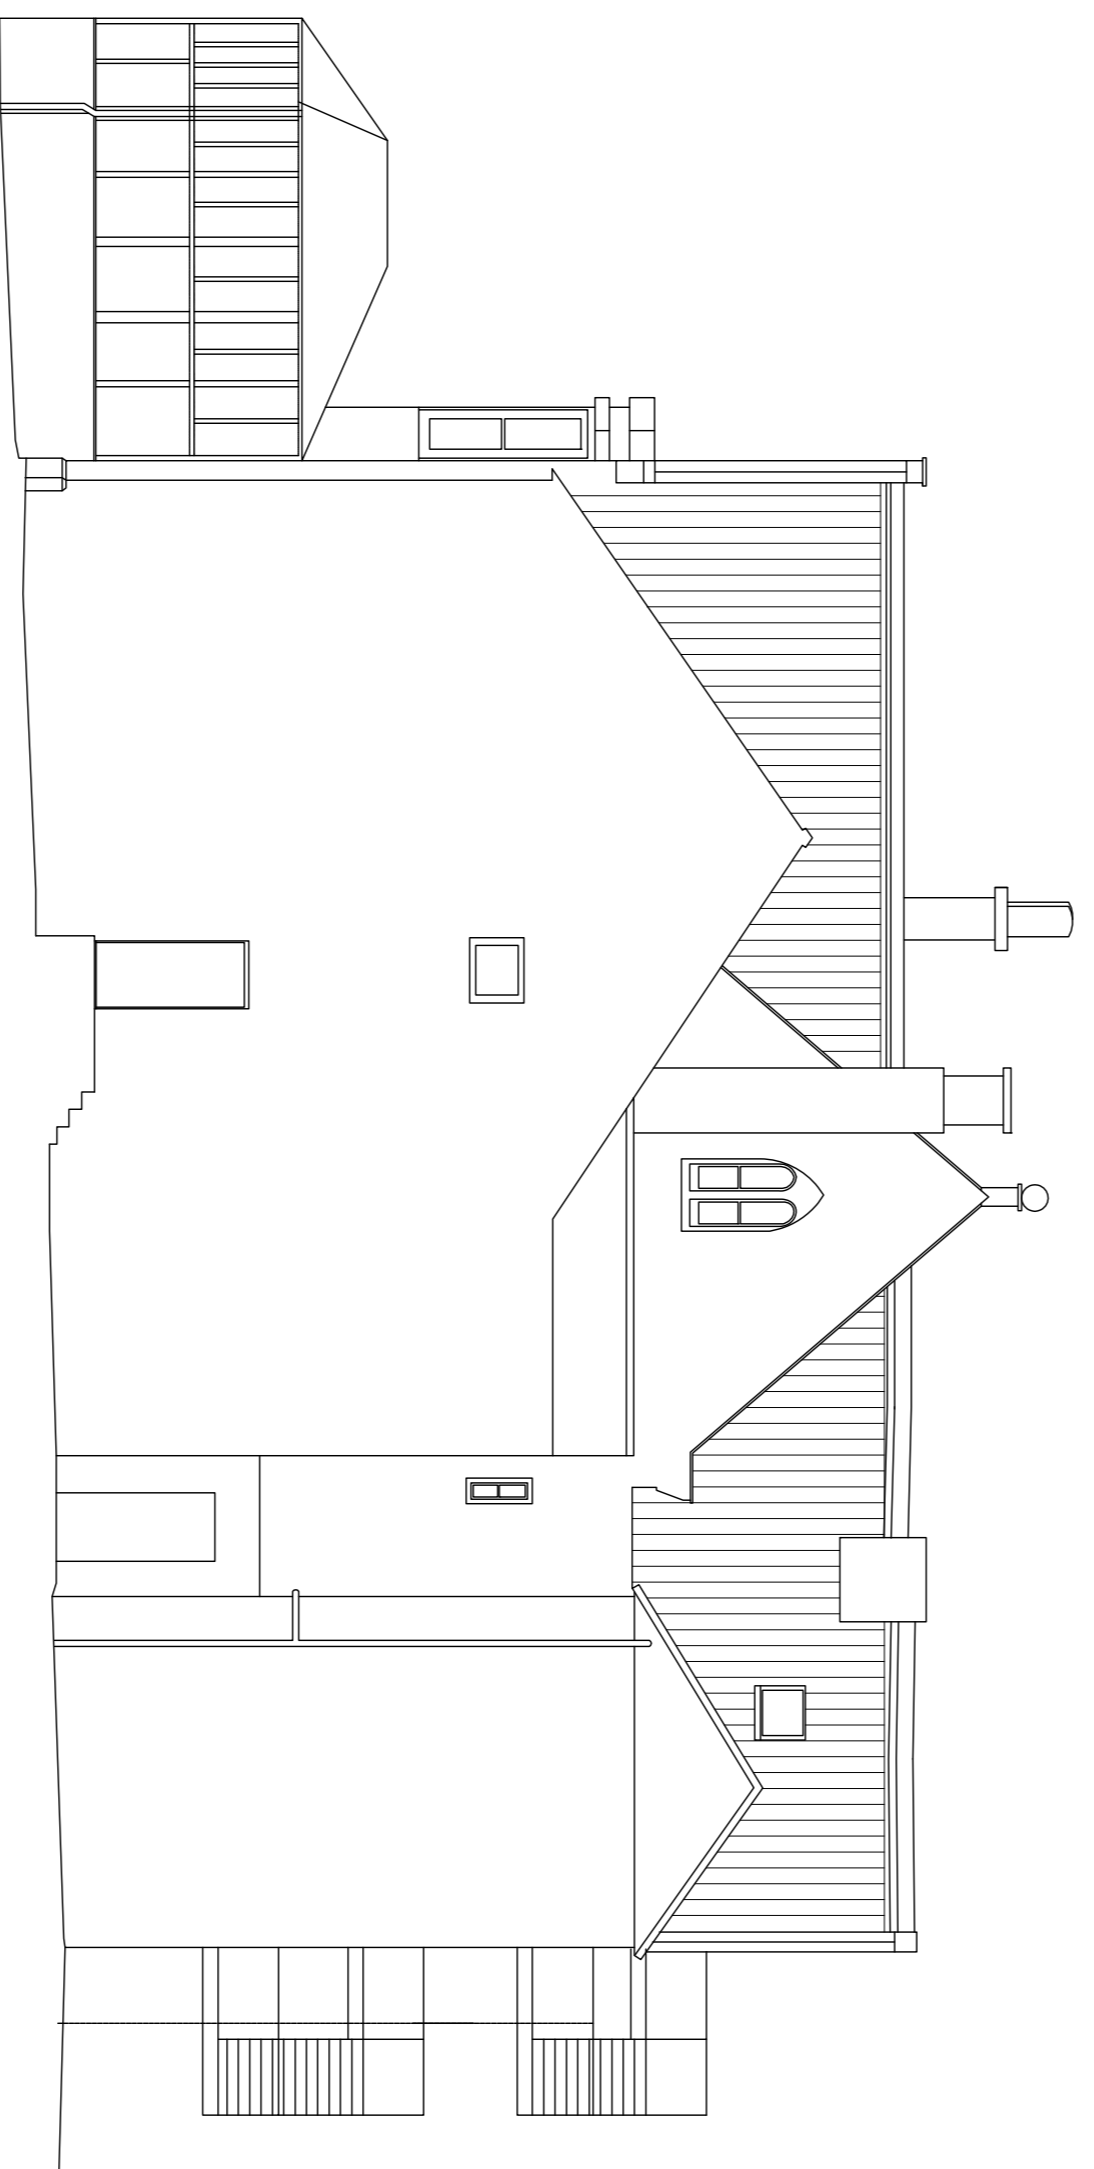

Side Elevation



Rear Elevation

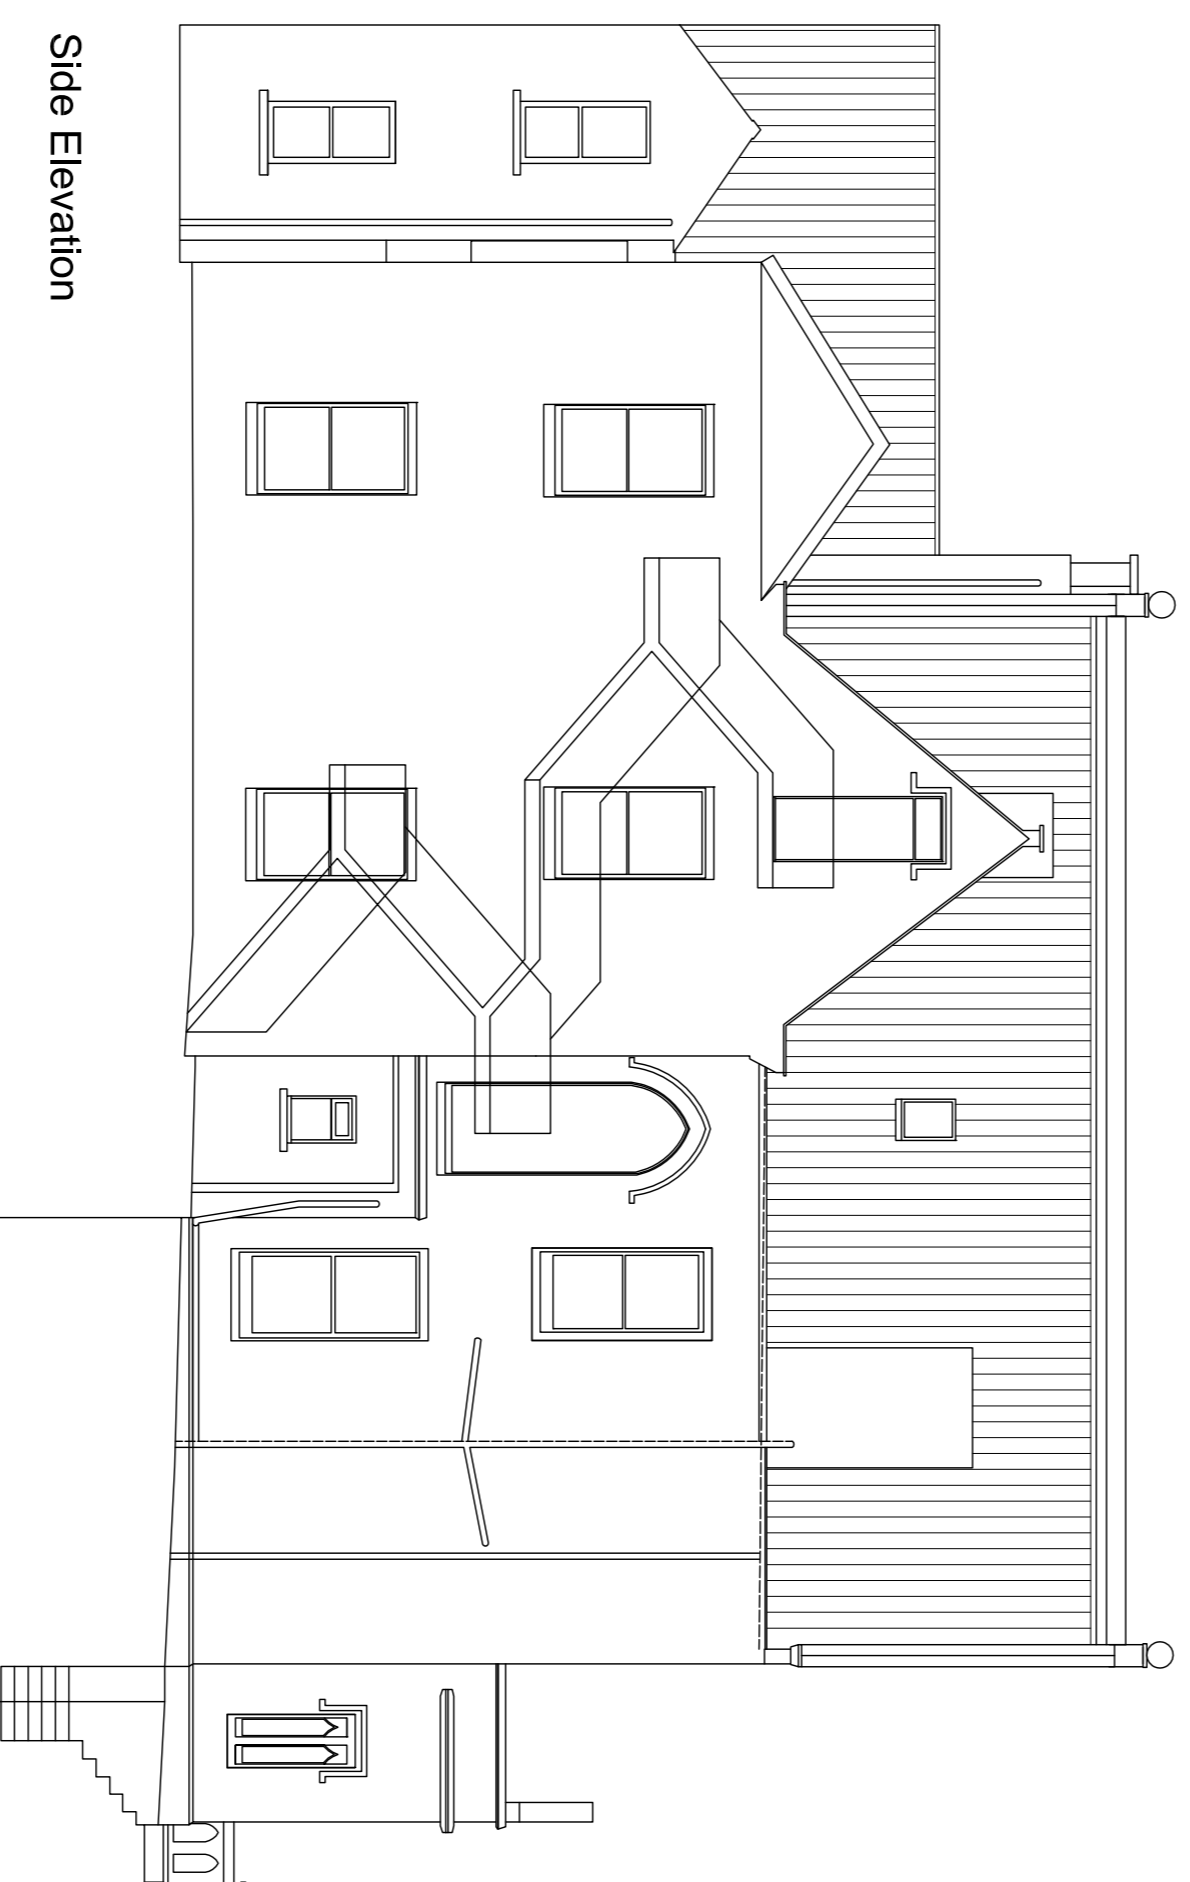

Side Elevation

0 1 2 3 4 5m  
Scale 1:100 @ A1

Existing Elevations

7 Halifax Road  
Huddersfield  
HD3 3AN

Dwg sheet 007/016