


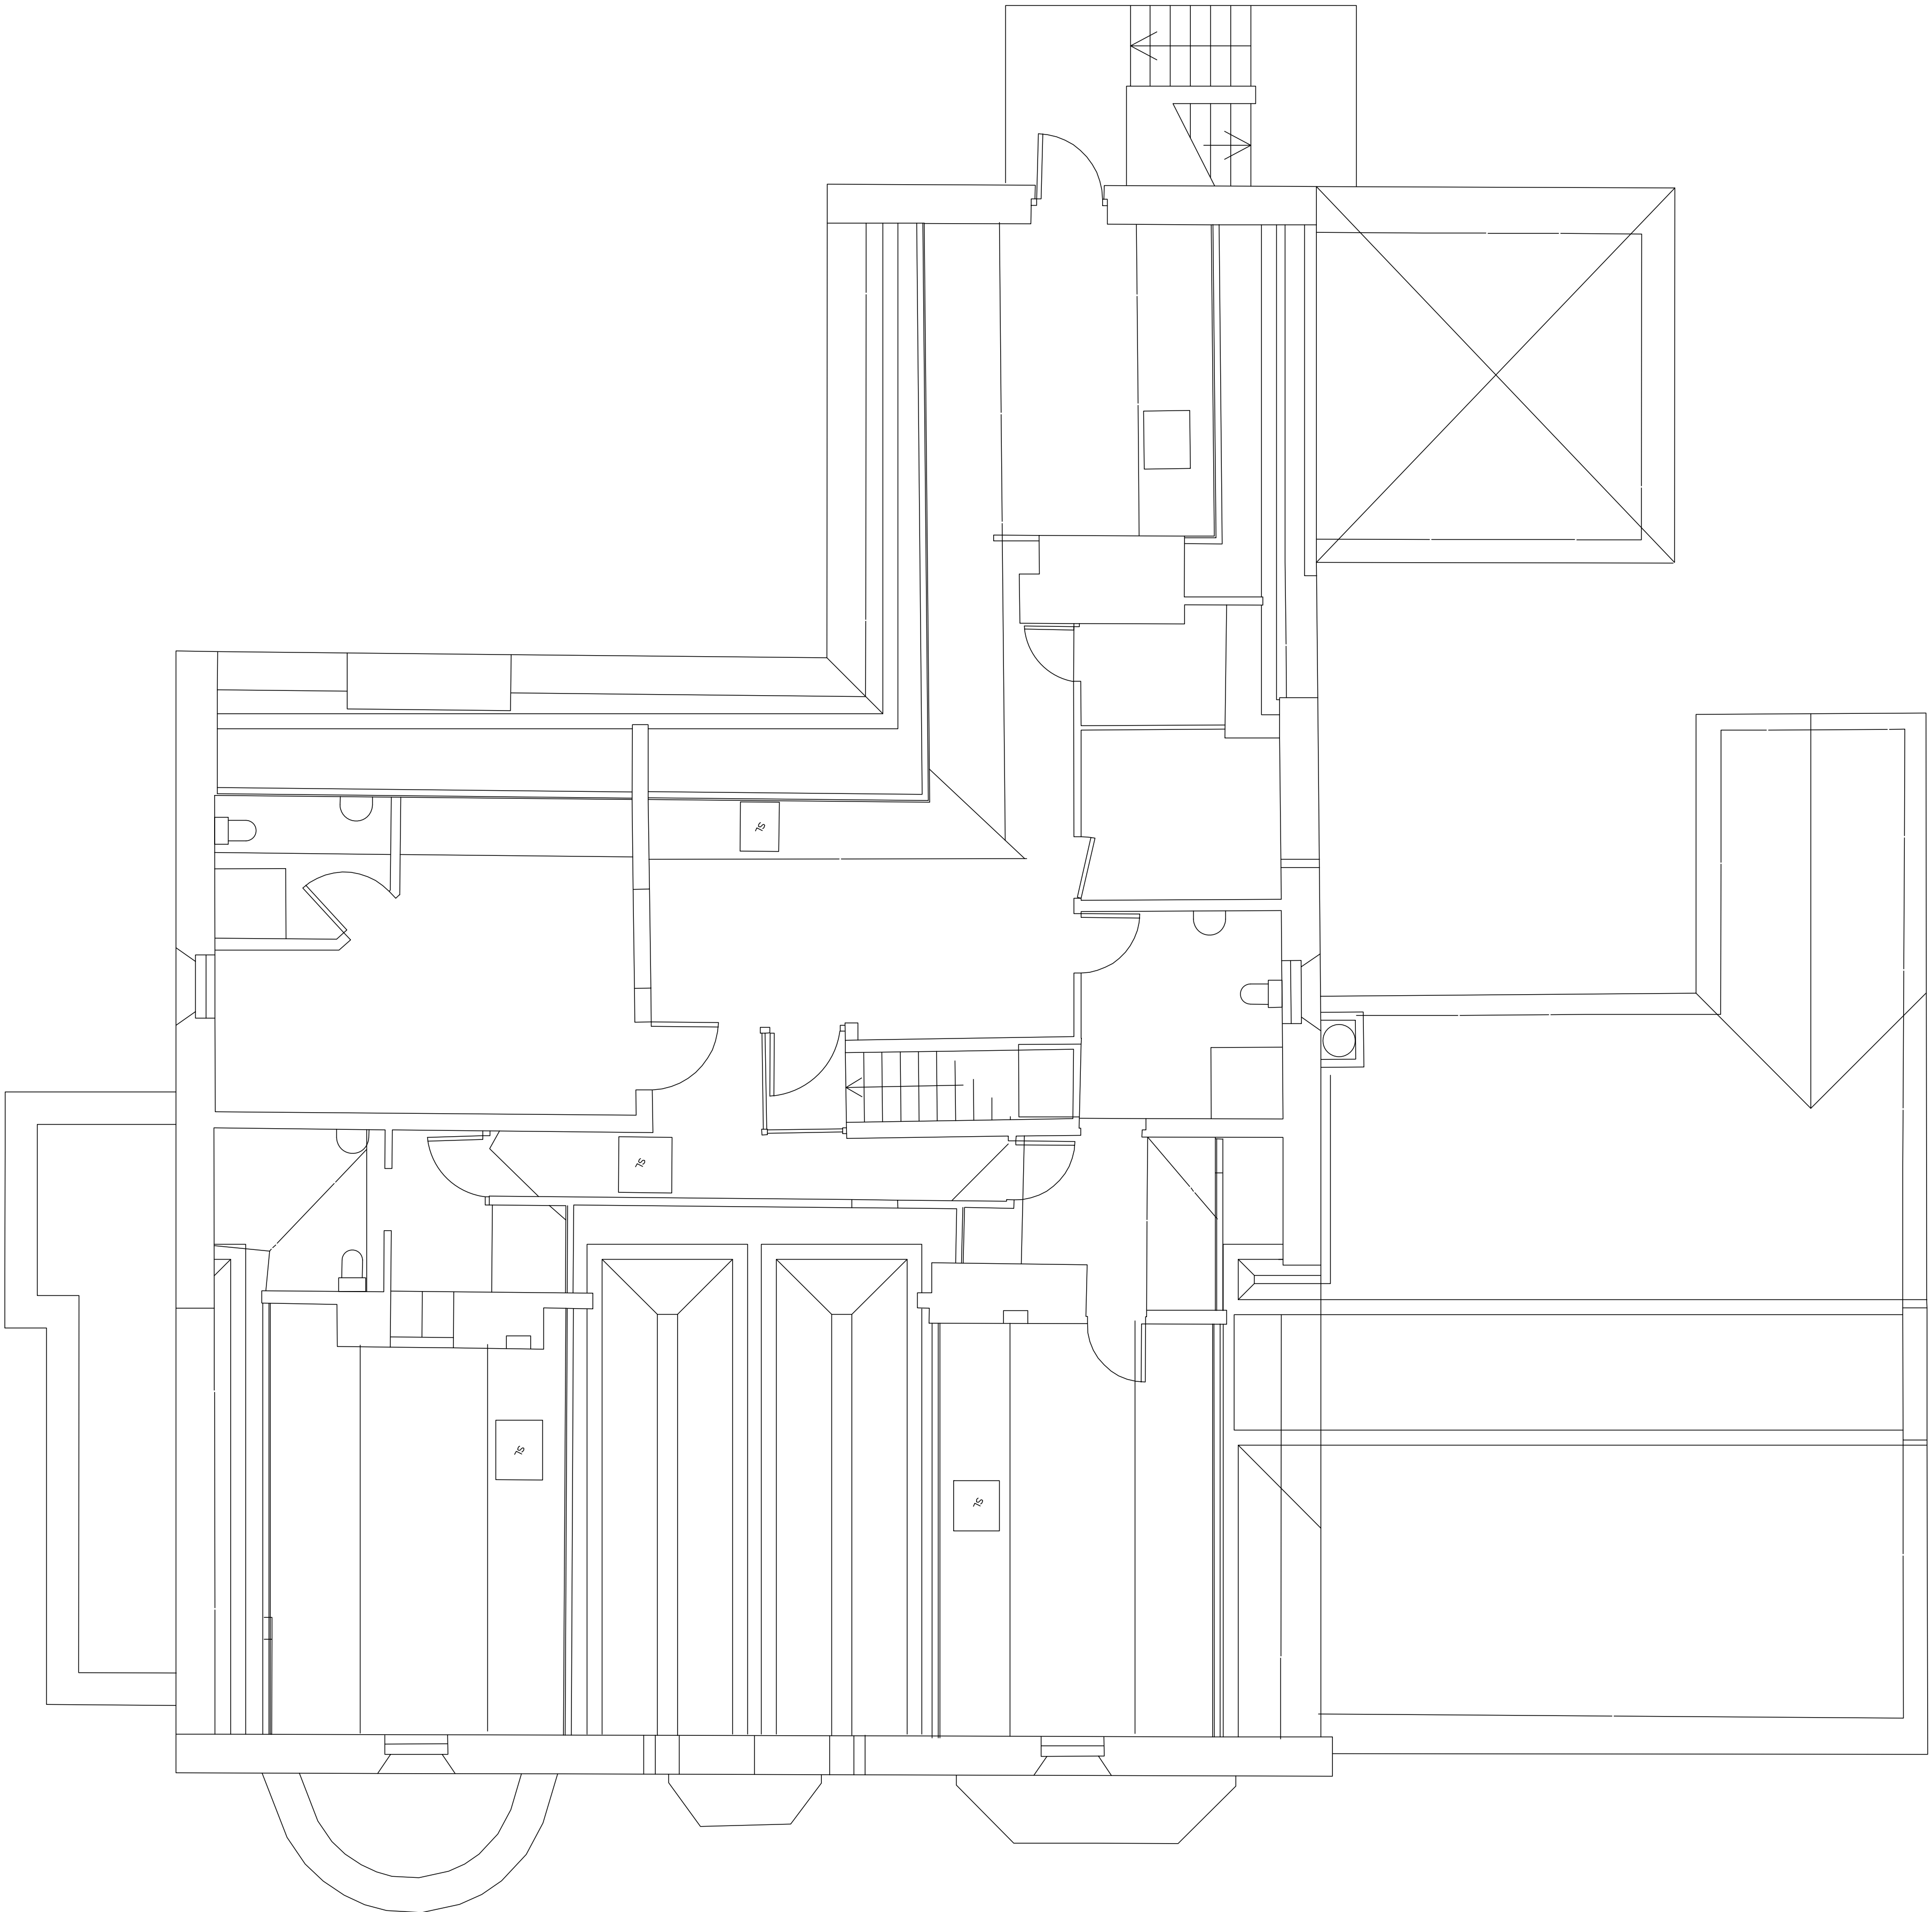

0 0.5 1 1.5 2 2.5m
Scale 1:50 @ A1

Existing Second Floor Plan

7 Halifax Road
Huddersfield
HD3 3AN

Dwg sheet 007/012