


Existing Site Plan
1 : 200



Location Plan
1 : 1250

Note:
All Dimensions Are Approximate
And TBC On Site By Contractor

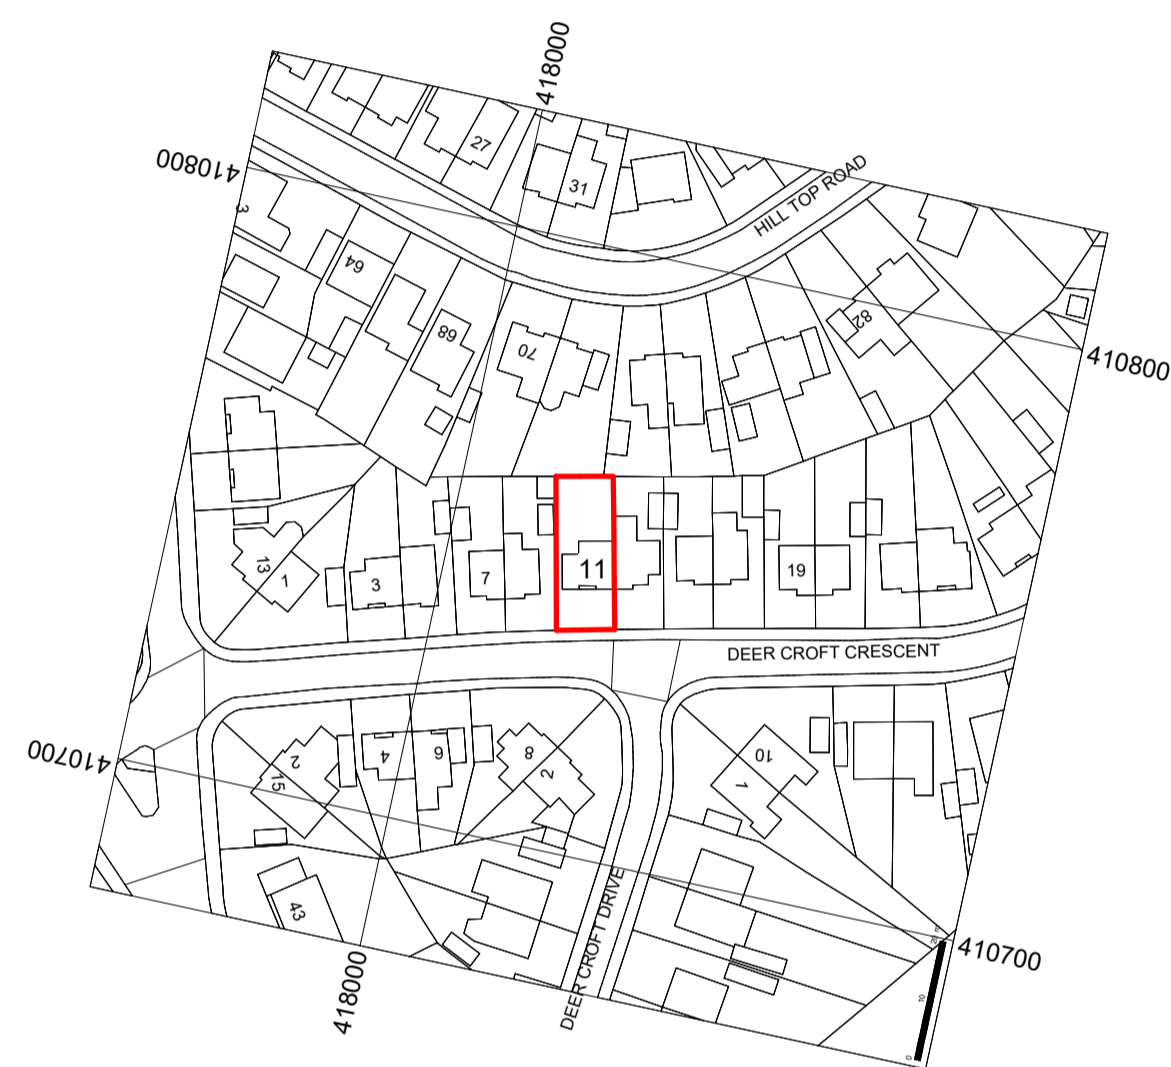

Imtiaz Rasheed
11 Deer Croft Crescent, Salendine Nook,
Huddersfield, HD3 3SG

Drawing Title:
Location & Existing Site Plan

Drawing Number: TR-A26-0407-001 Scale: As indicated@A1

Date: 08/05/26 Revision: B

Drawn By: AM Checked by: JA

Reason For Issue:
Planning