




**Proposed Ground Floor Plan**  
1 : 50

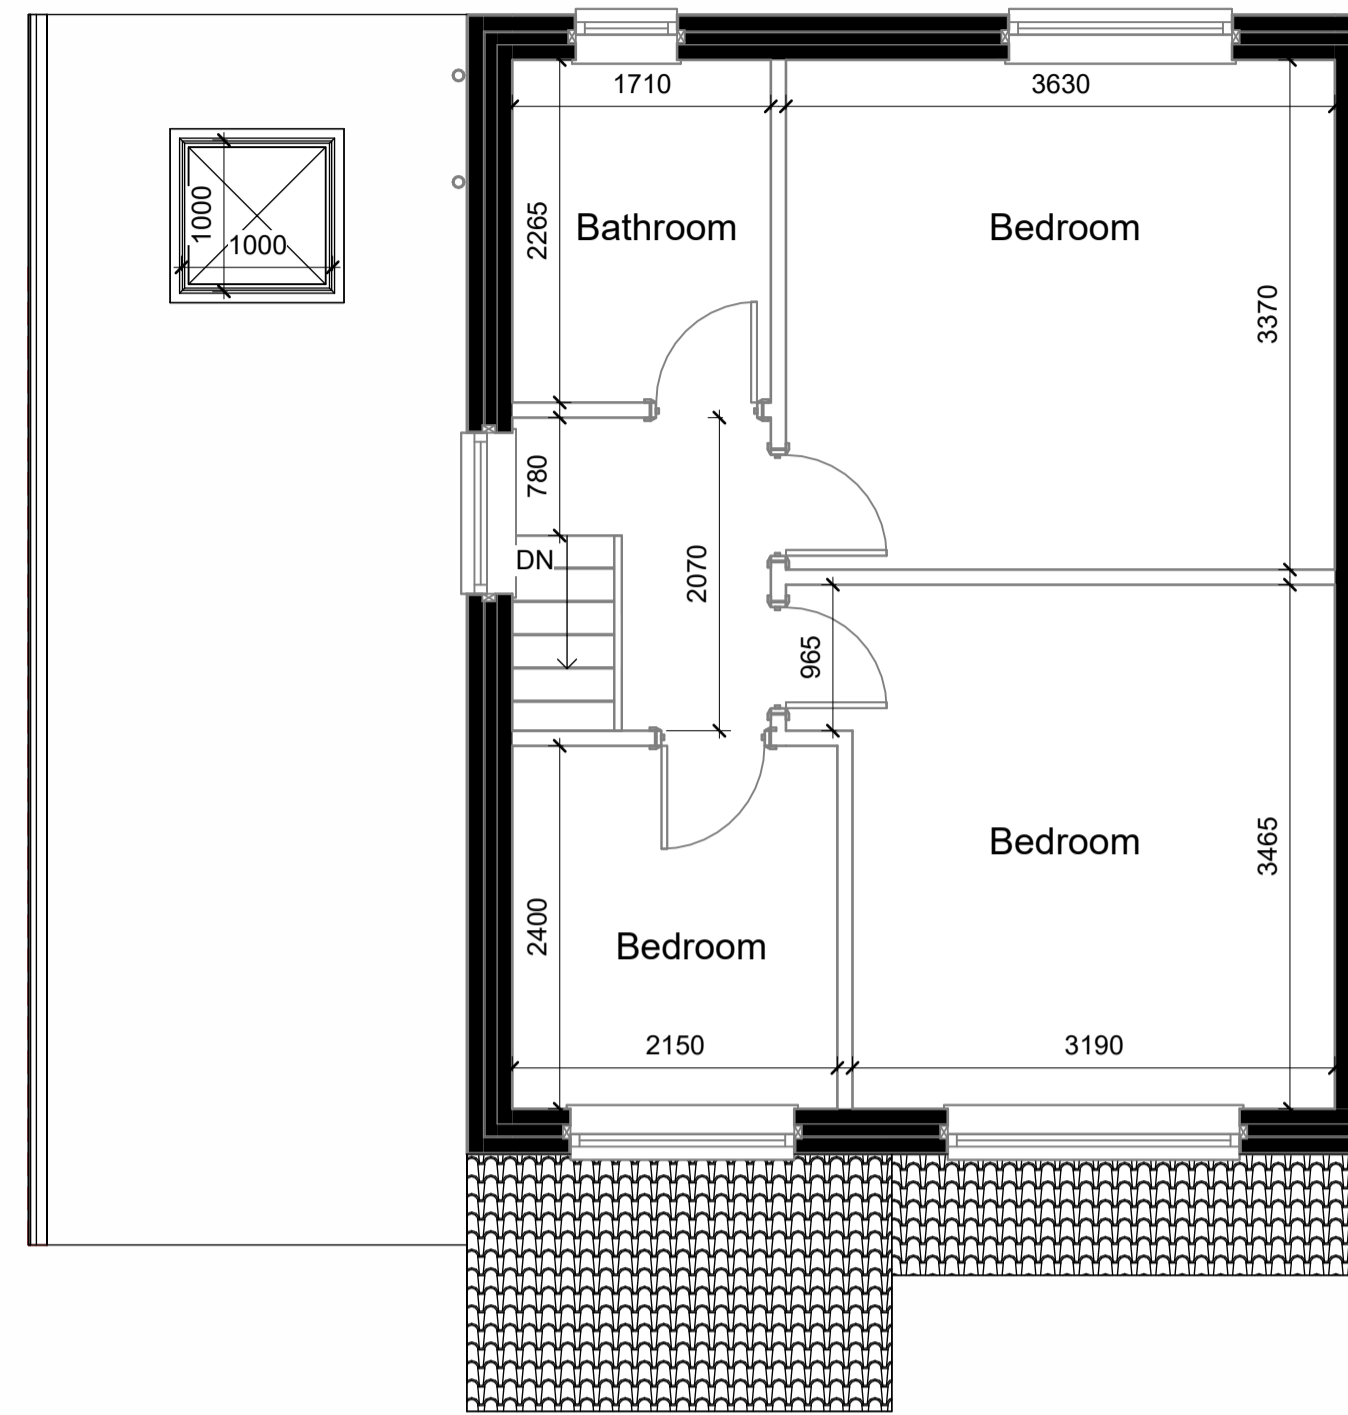


**Proposed First Floor Plan**  
1 : 50

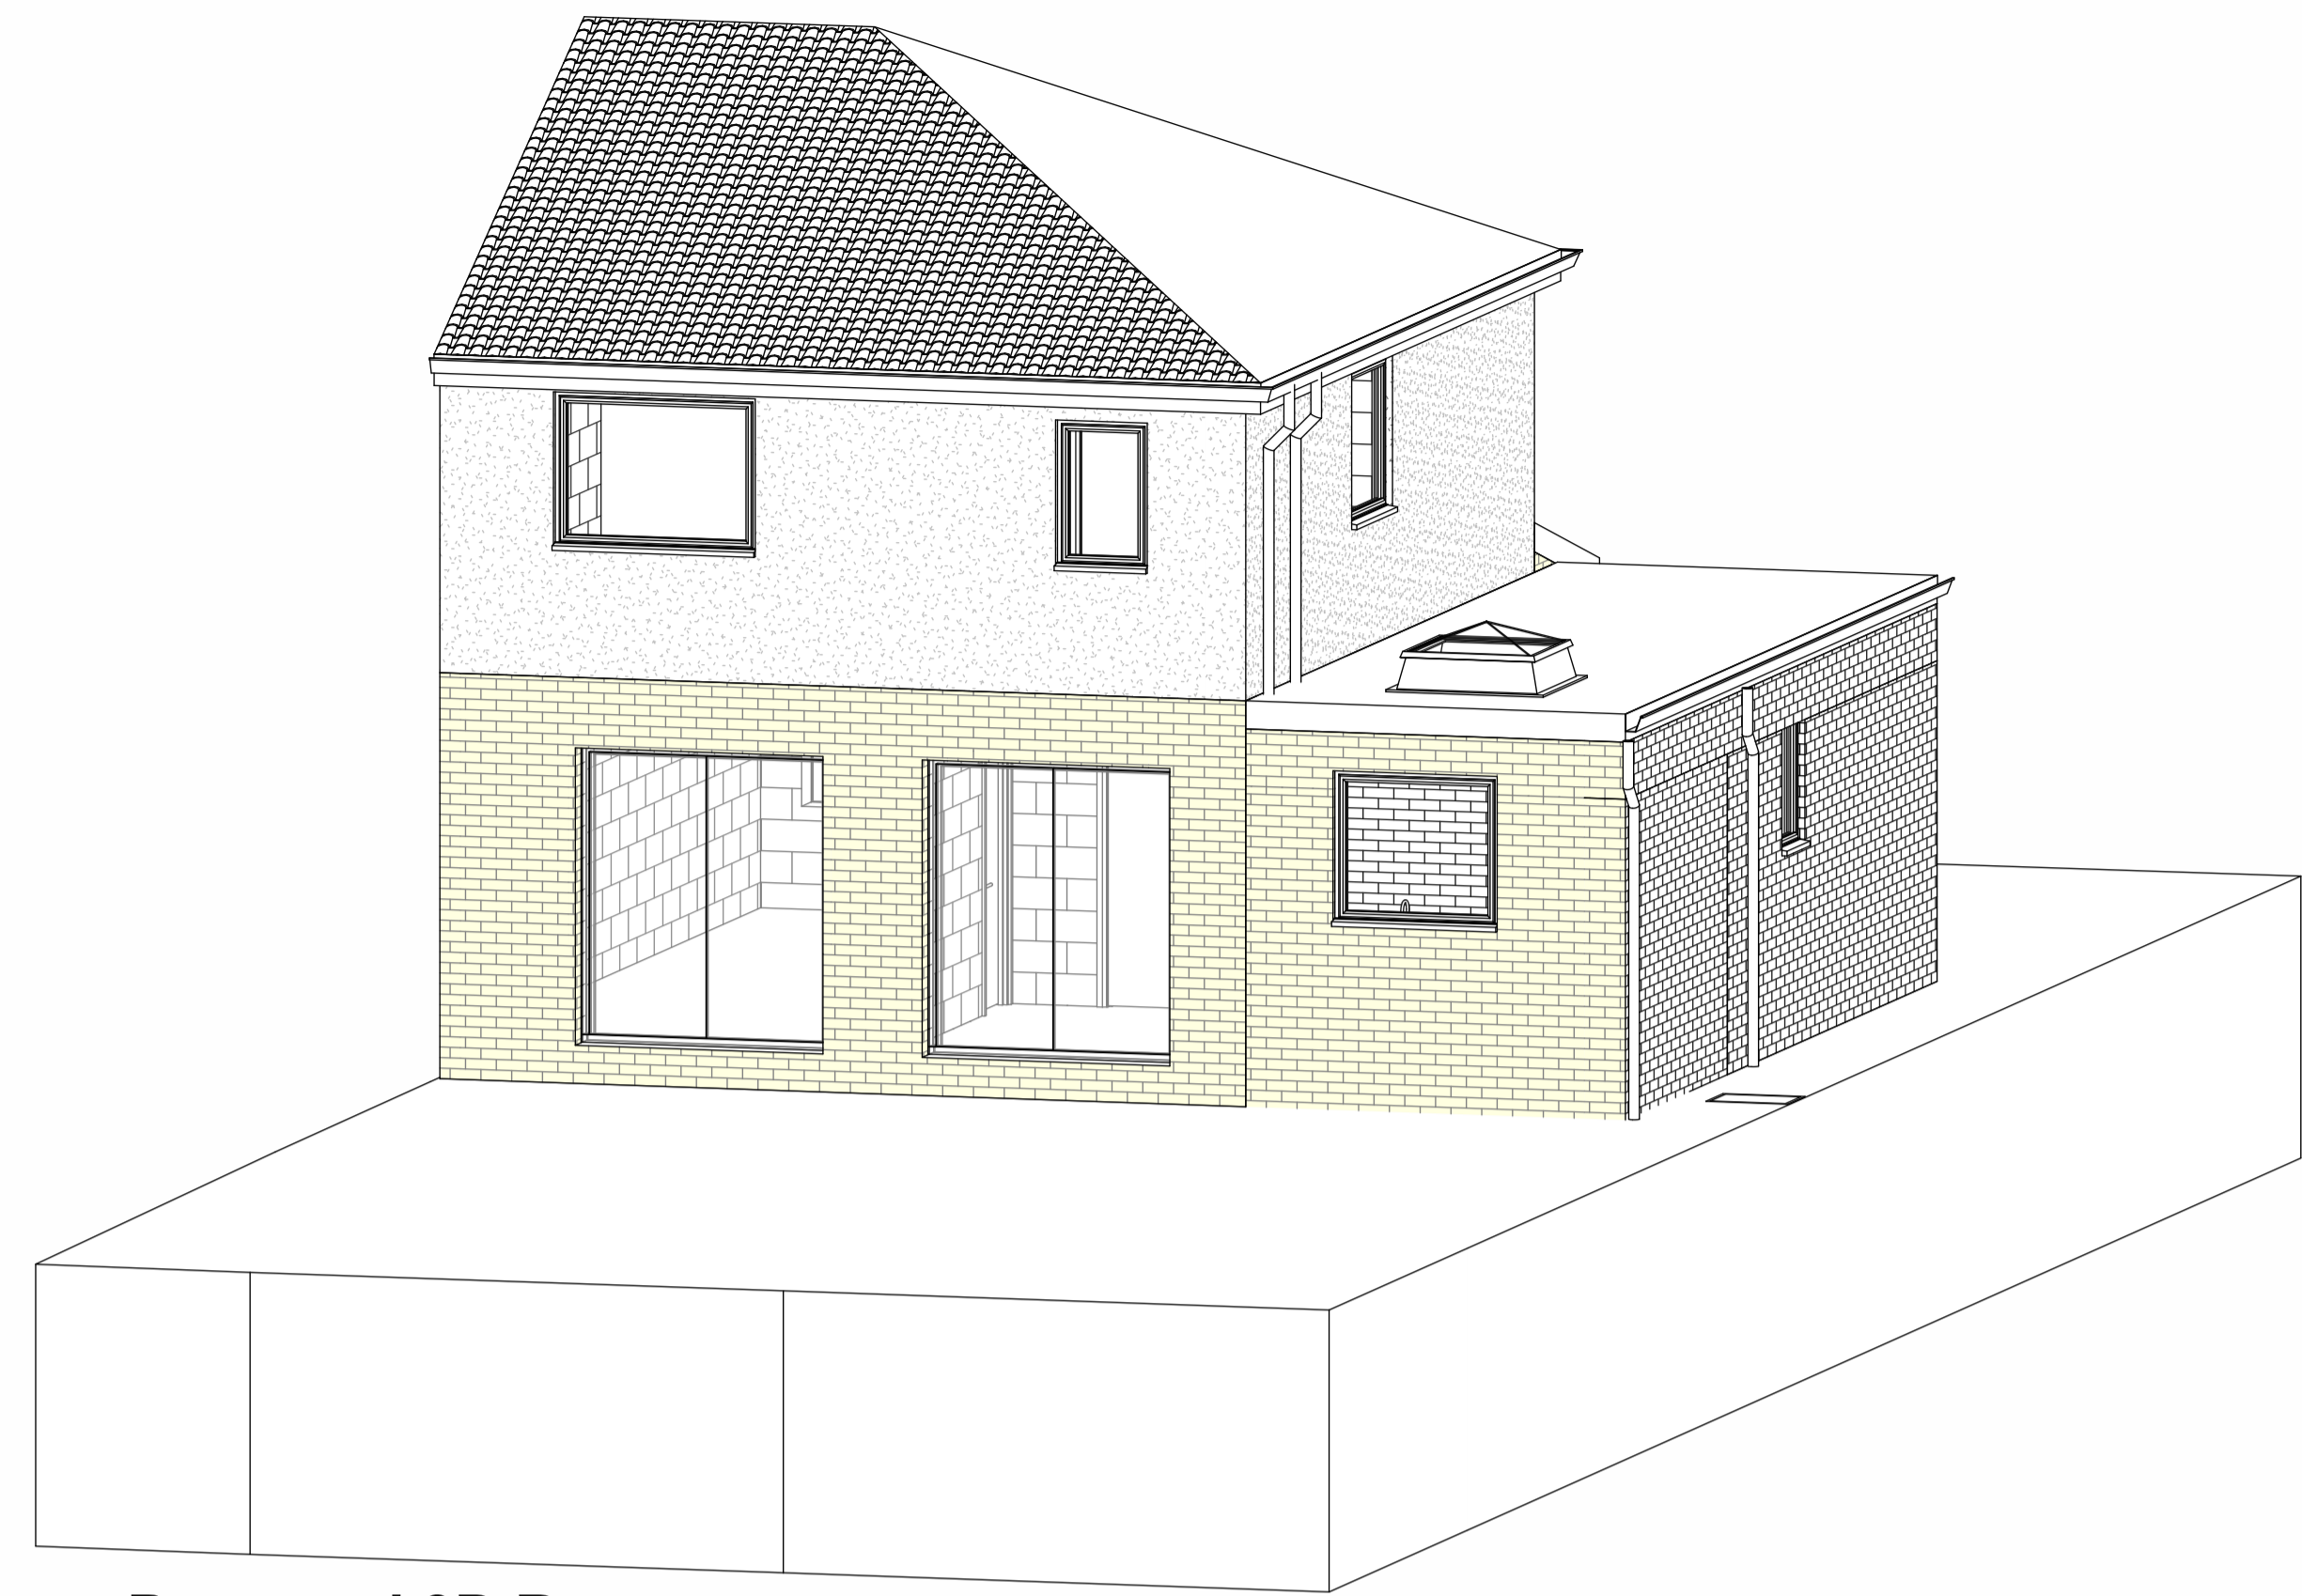

**Proposed 3D Rear**

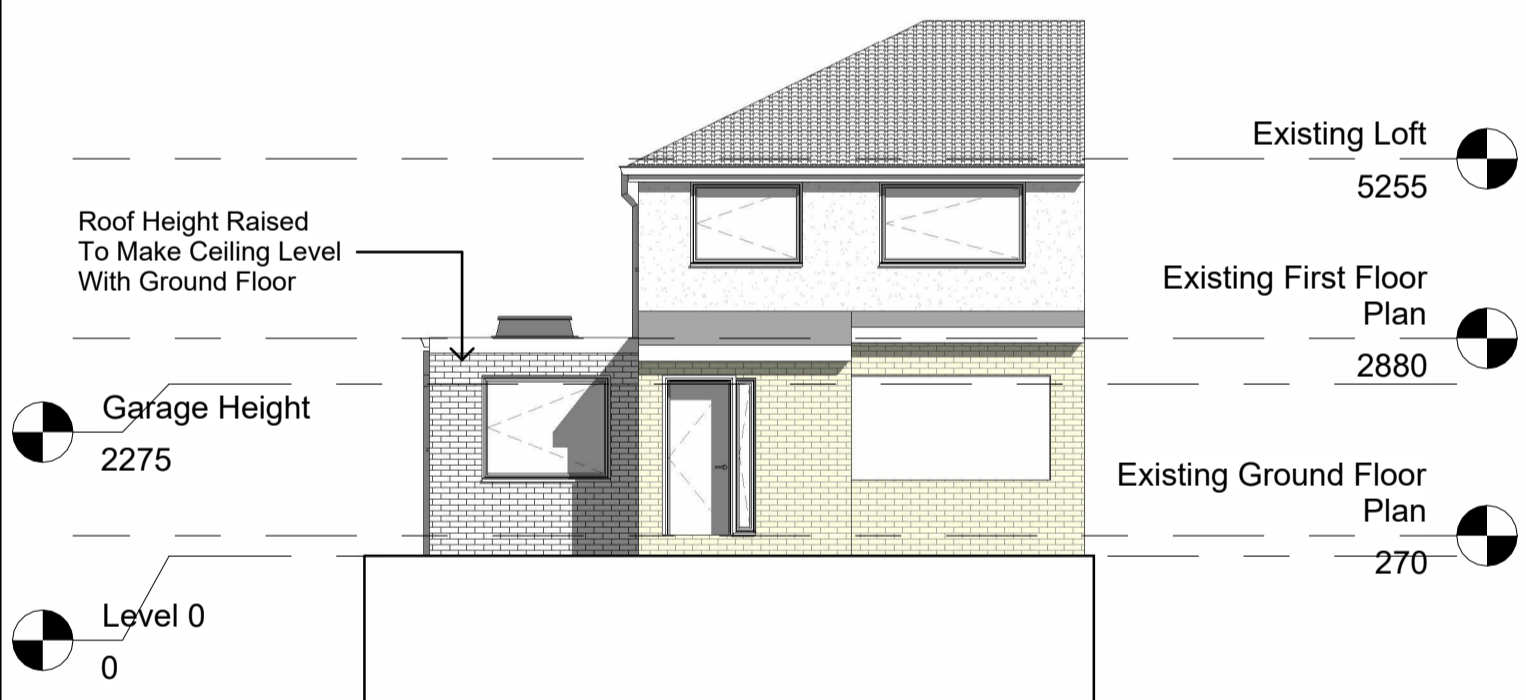


**Proposed Front Elevation**  
1 : 100

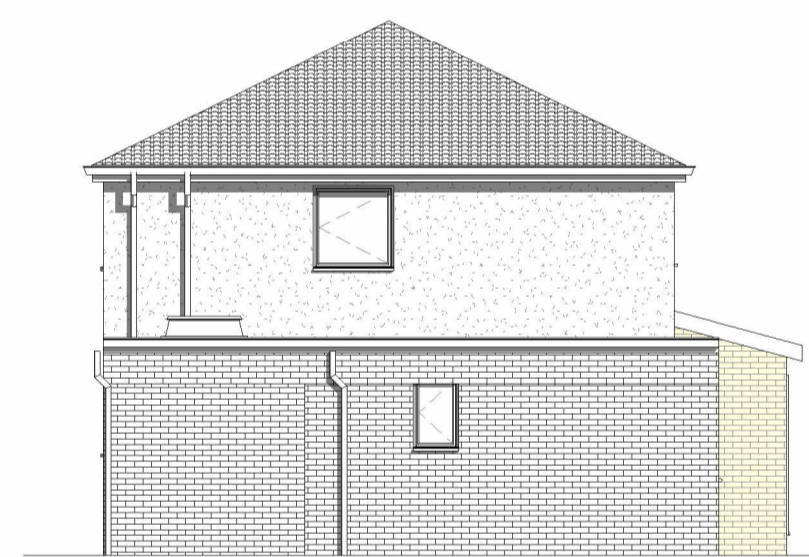


**Proposed Left Elevation**  
1 : 100



**Proposed Rear Elevation**  
1 : 100

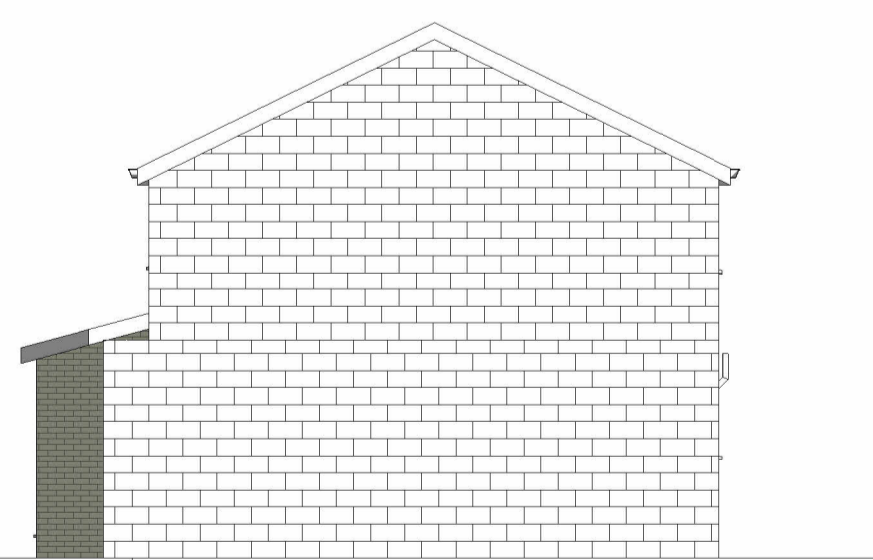

**Proposed Right Elevation**  
1 : 100

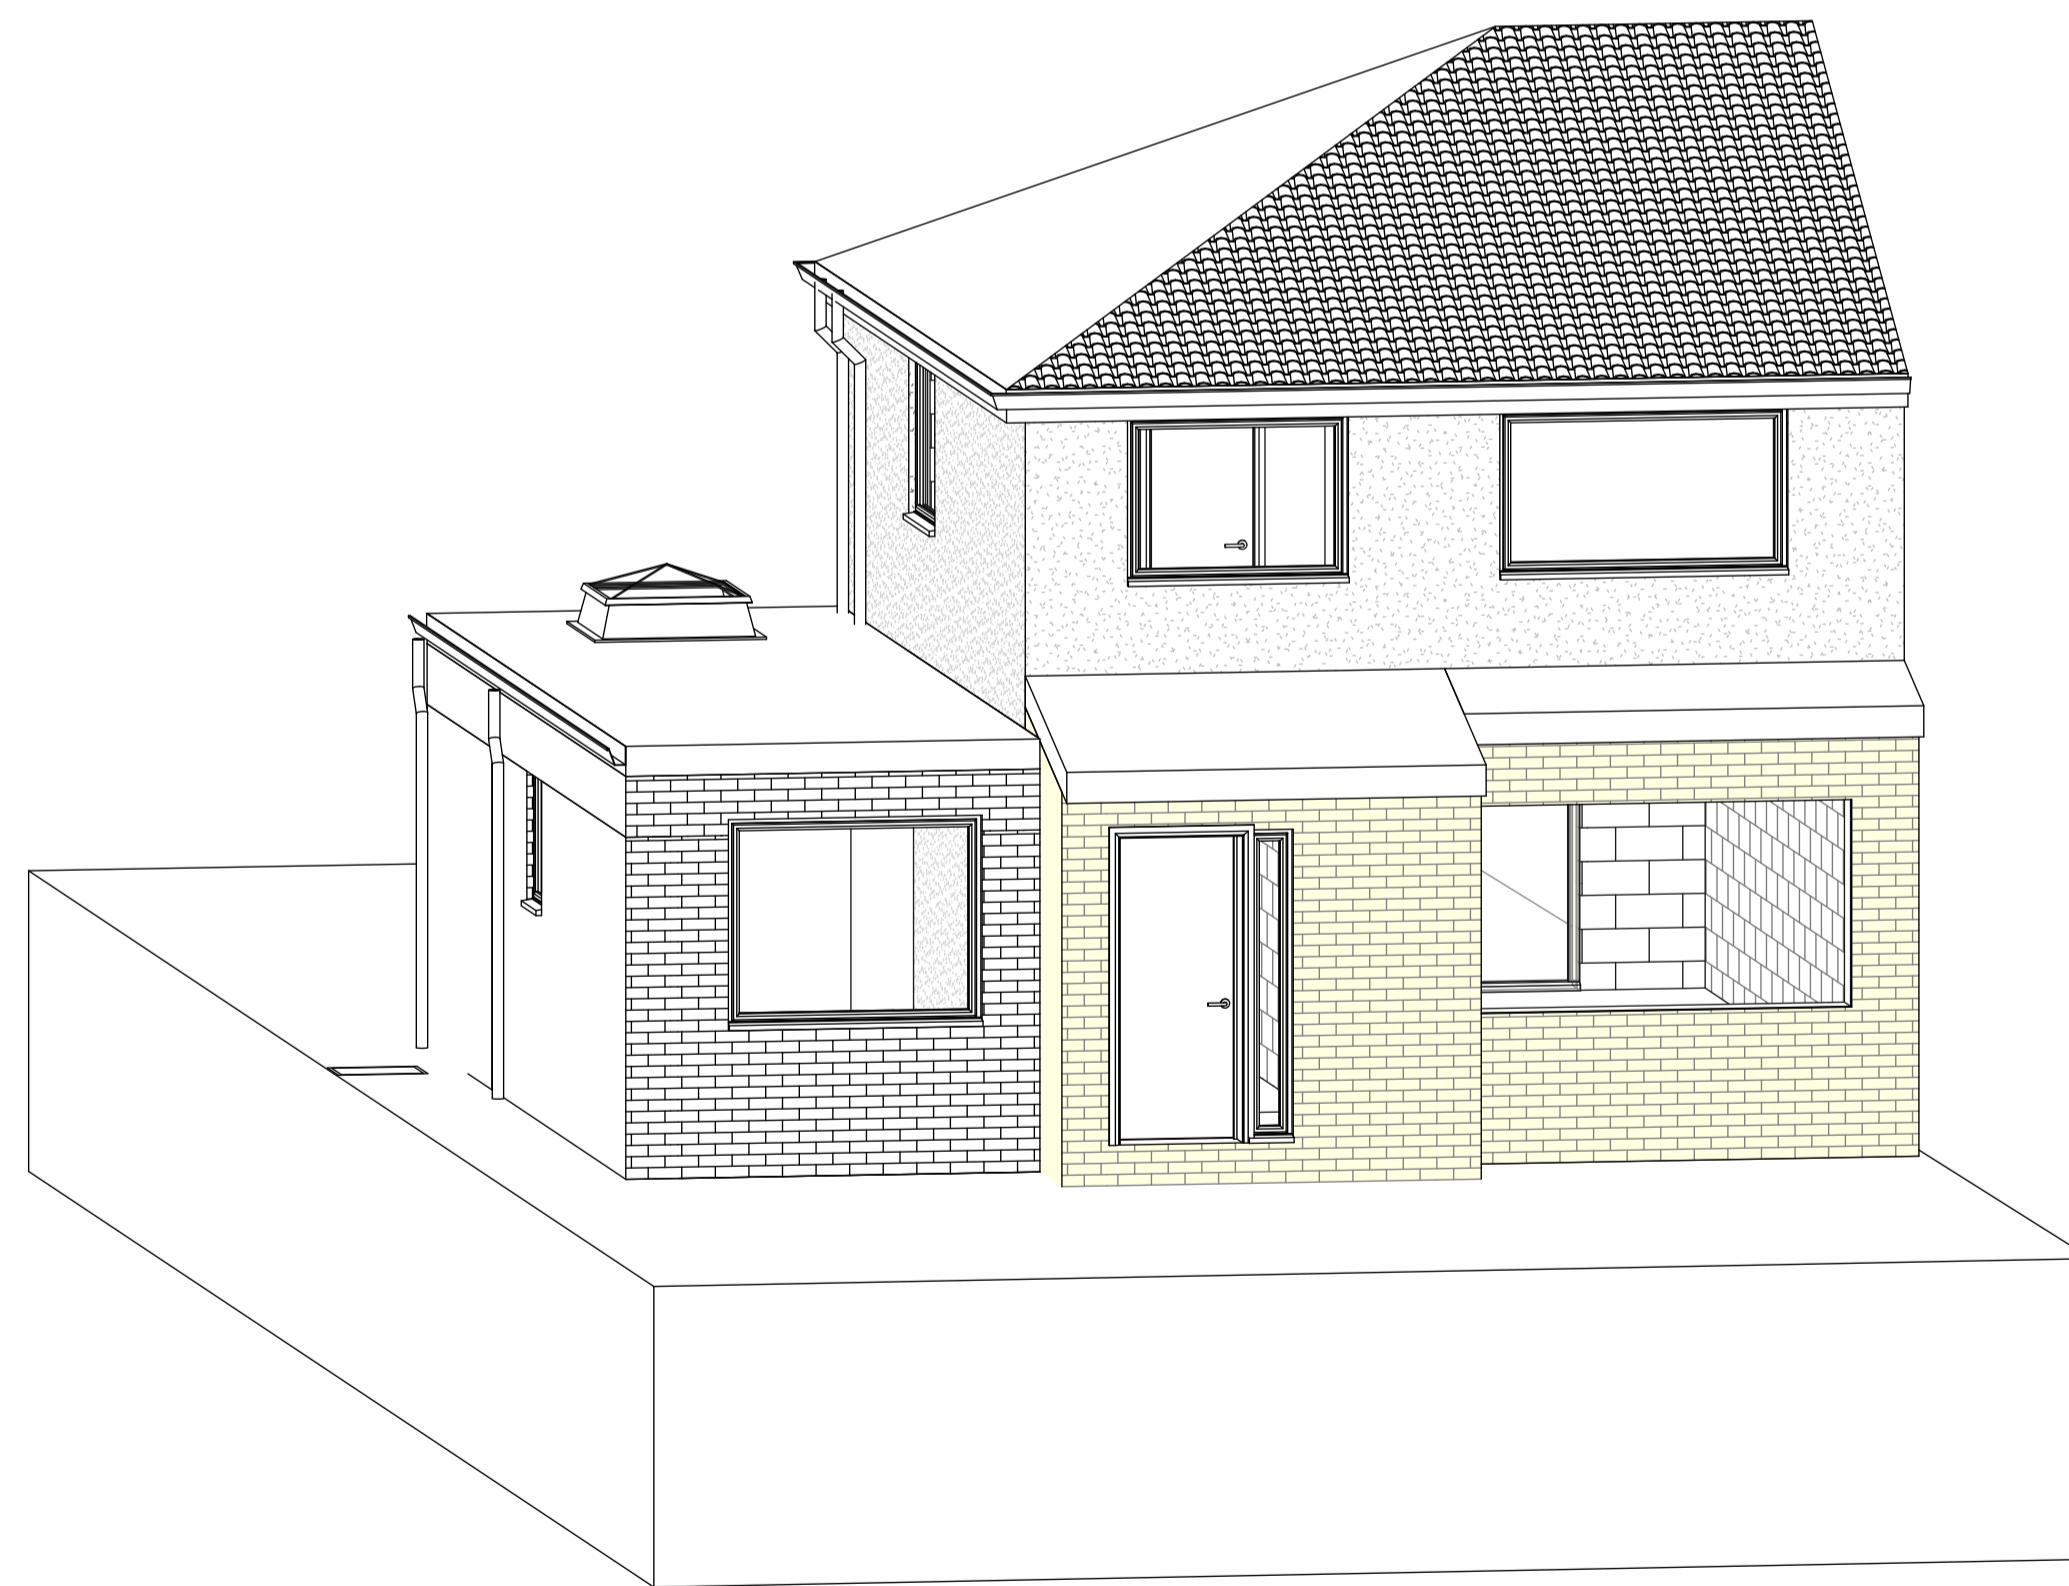

**Proposed 3D Front**

**Note:**  
All Dimensions Are Approximate  
And TBC On Site By Contractor

**TREND**  
ARCHITECTURE  
T: 01484 941051  
plan@trendarchitecture.co.uk  
www.trendarchitecture.co.uk

Imtiaz Rasheed 11 Deer Croft Crescent, Salendine Nook, Huddersfield, HD3 3SG	
Drawing Title: Proposed Grouped Plans	
Drawing Number: TR-A26-0407-004	Scale: As indicated@A1
Date: 08/05/26	Revision: B
Drawn By: AM	Checked by: JA
Reason For Issue: Planning	