


**Location Plan**  
1 : 1250

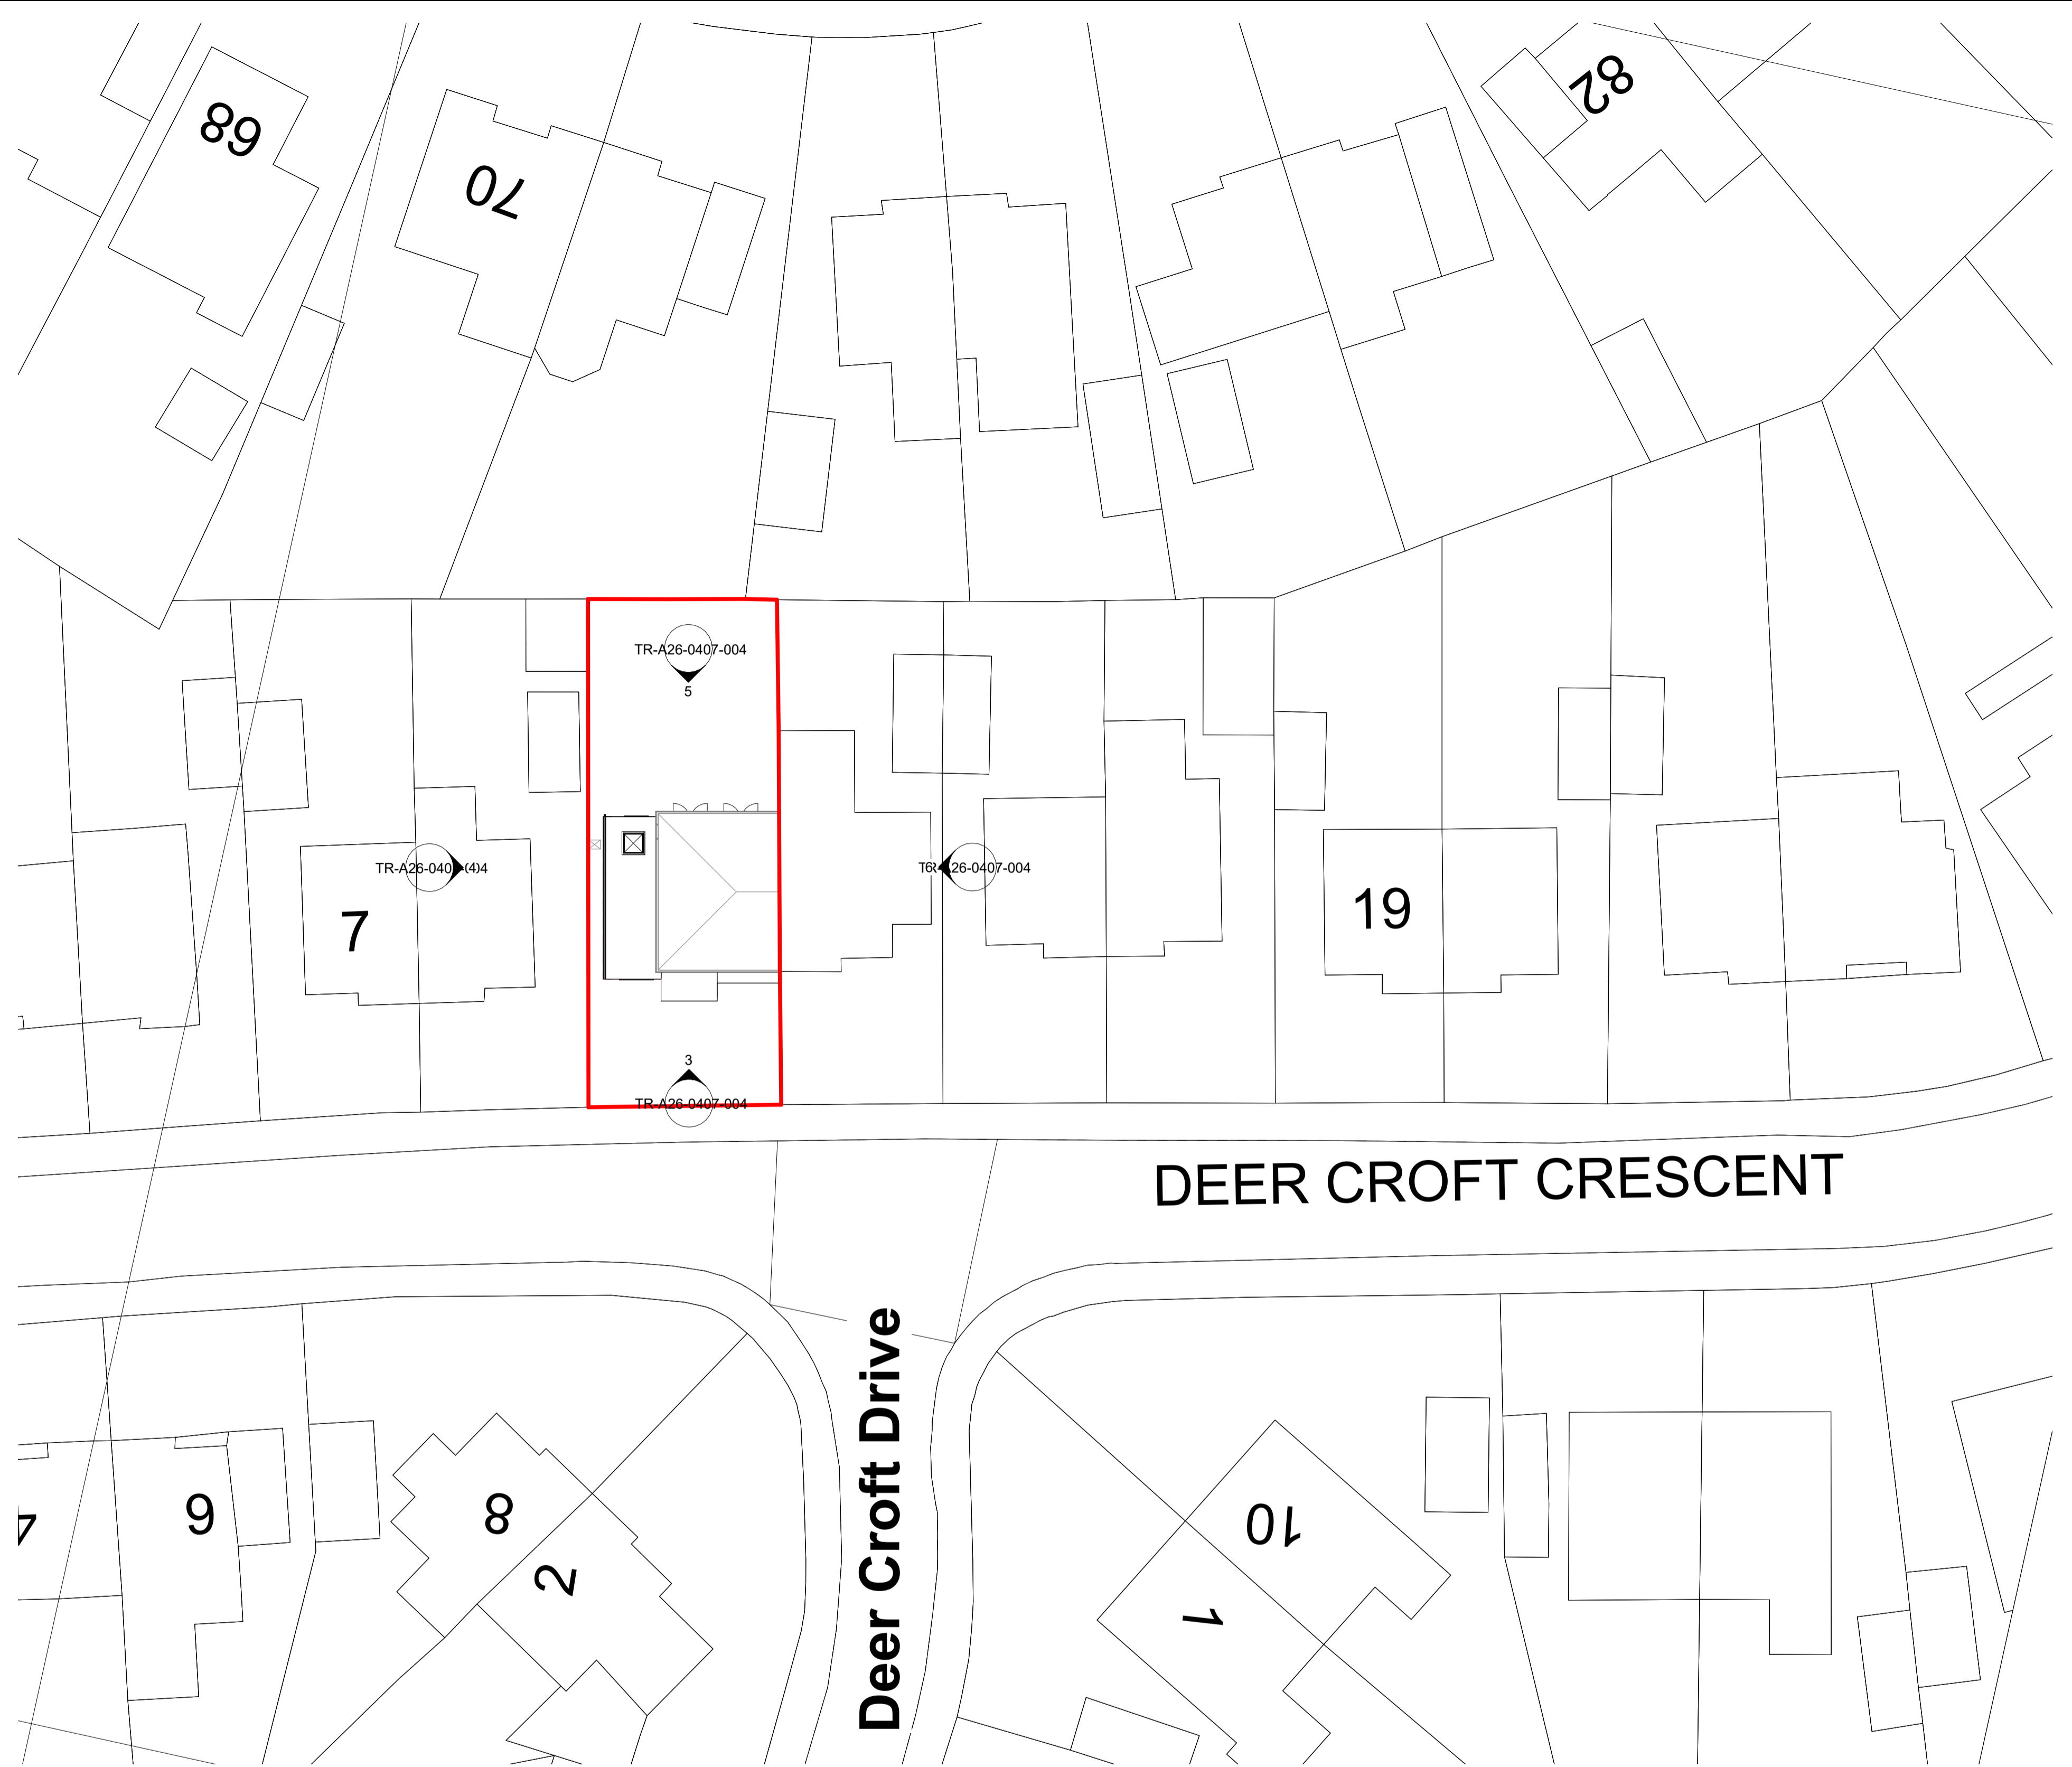

**Proposed Site Plan**  
1 : 200

**Note:**  
All Dimensions Are Approximate  
And TBC On Site By Contractor

**TREND**  
ARCHITECTURE  
T: 01484 941051  
plan@trendarchitecture.co.uk  
www.trendarchitecture.co.uk

**Imtiaz Rasheed**  
11 Deer Croft Crescent, Salendine Nook,  
Huddersfield, HD3 3SG

Drawing Title:  
Location & Proposed Site Plan

Drawing Number: TR-A26-0407-003  
Scale: As indicated@A1

Date: 08/05/26  
Revision: B

Drawn By: AM  
Checked by: JA

Reason For Issue:  
Planning