




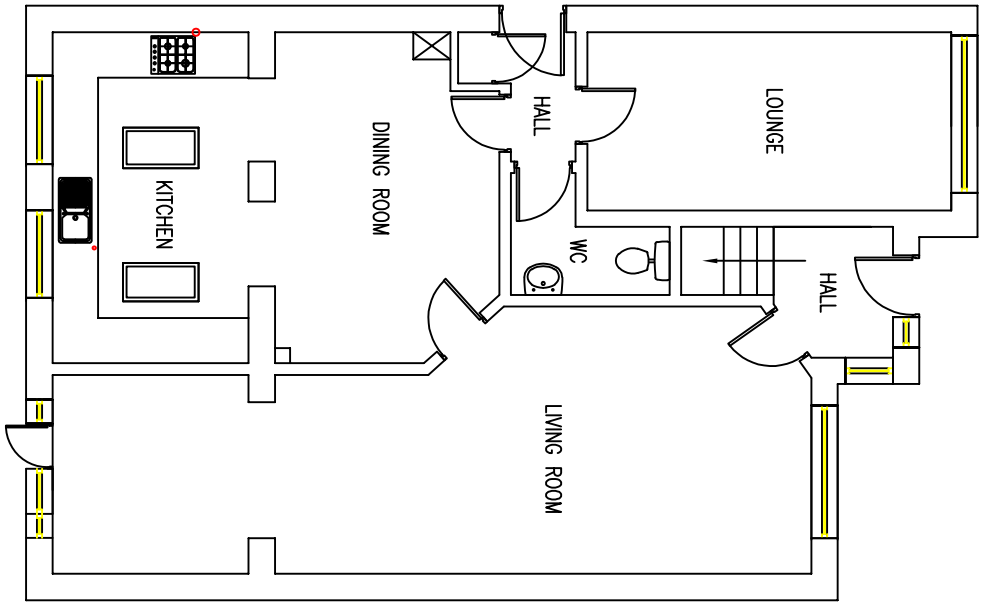

EXISTING GROUND FLOOR PLAN  
SCALE 1:100

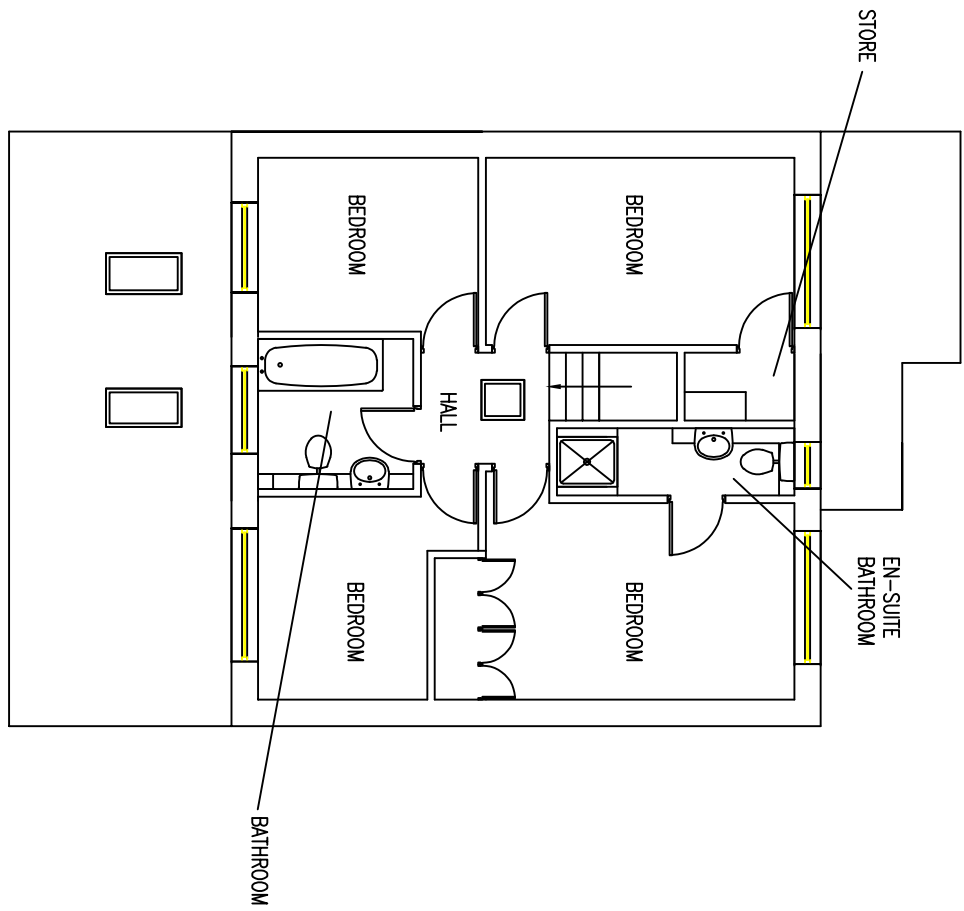


EXISTING FIRST FLOOR PLAN  
SCALE 1:100

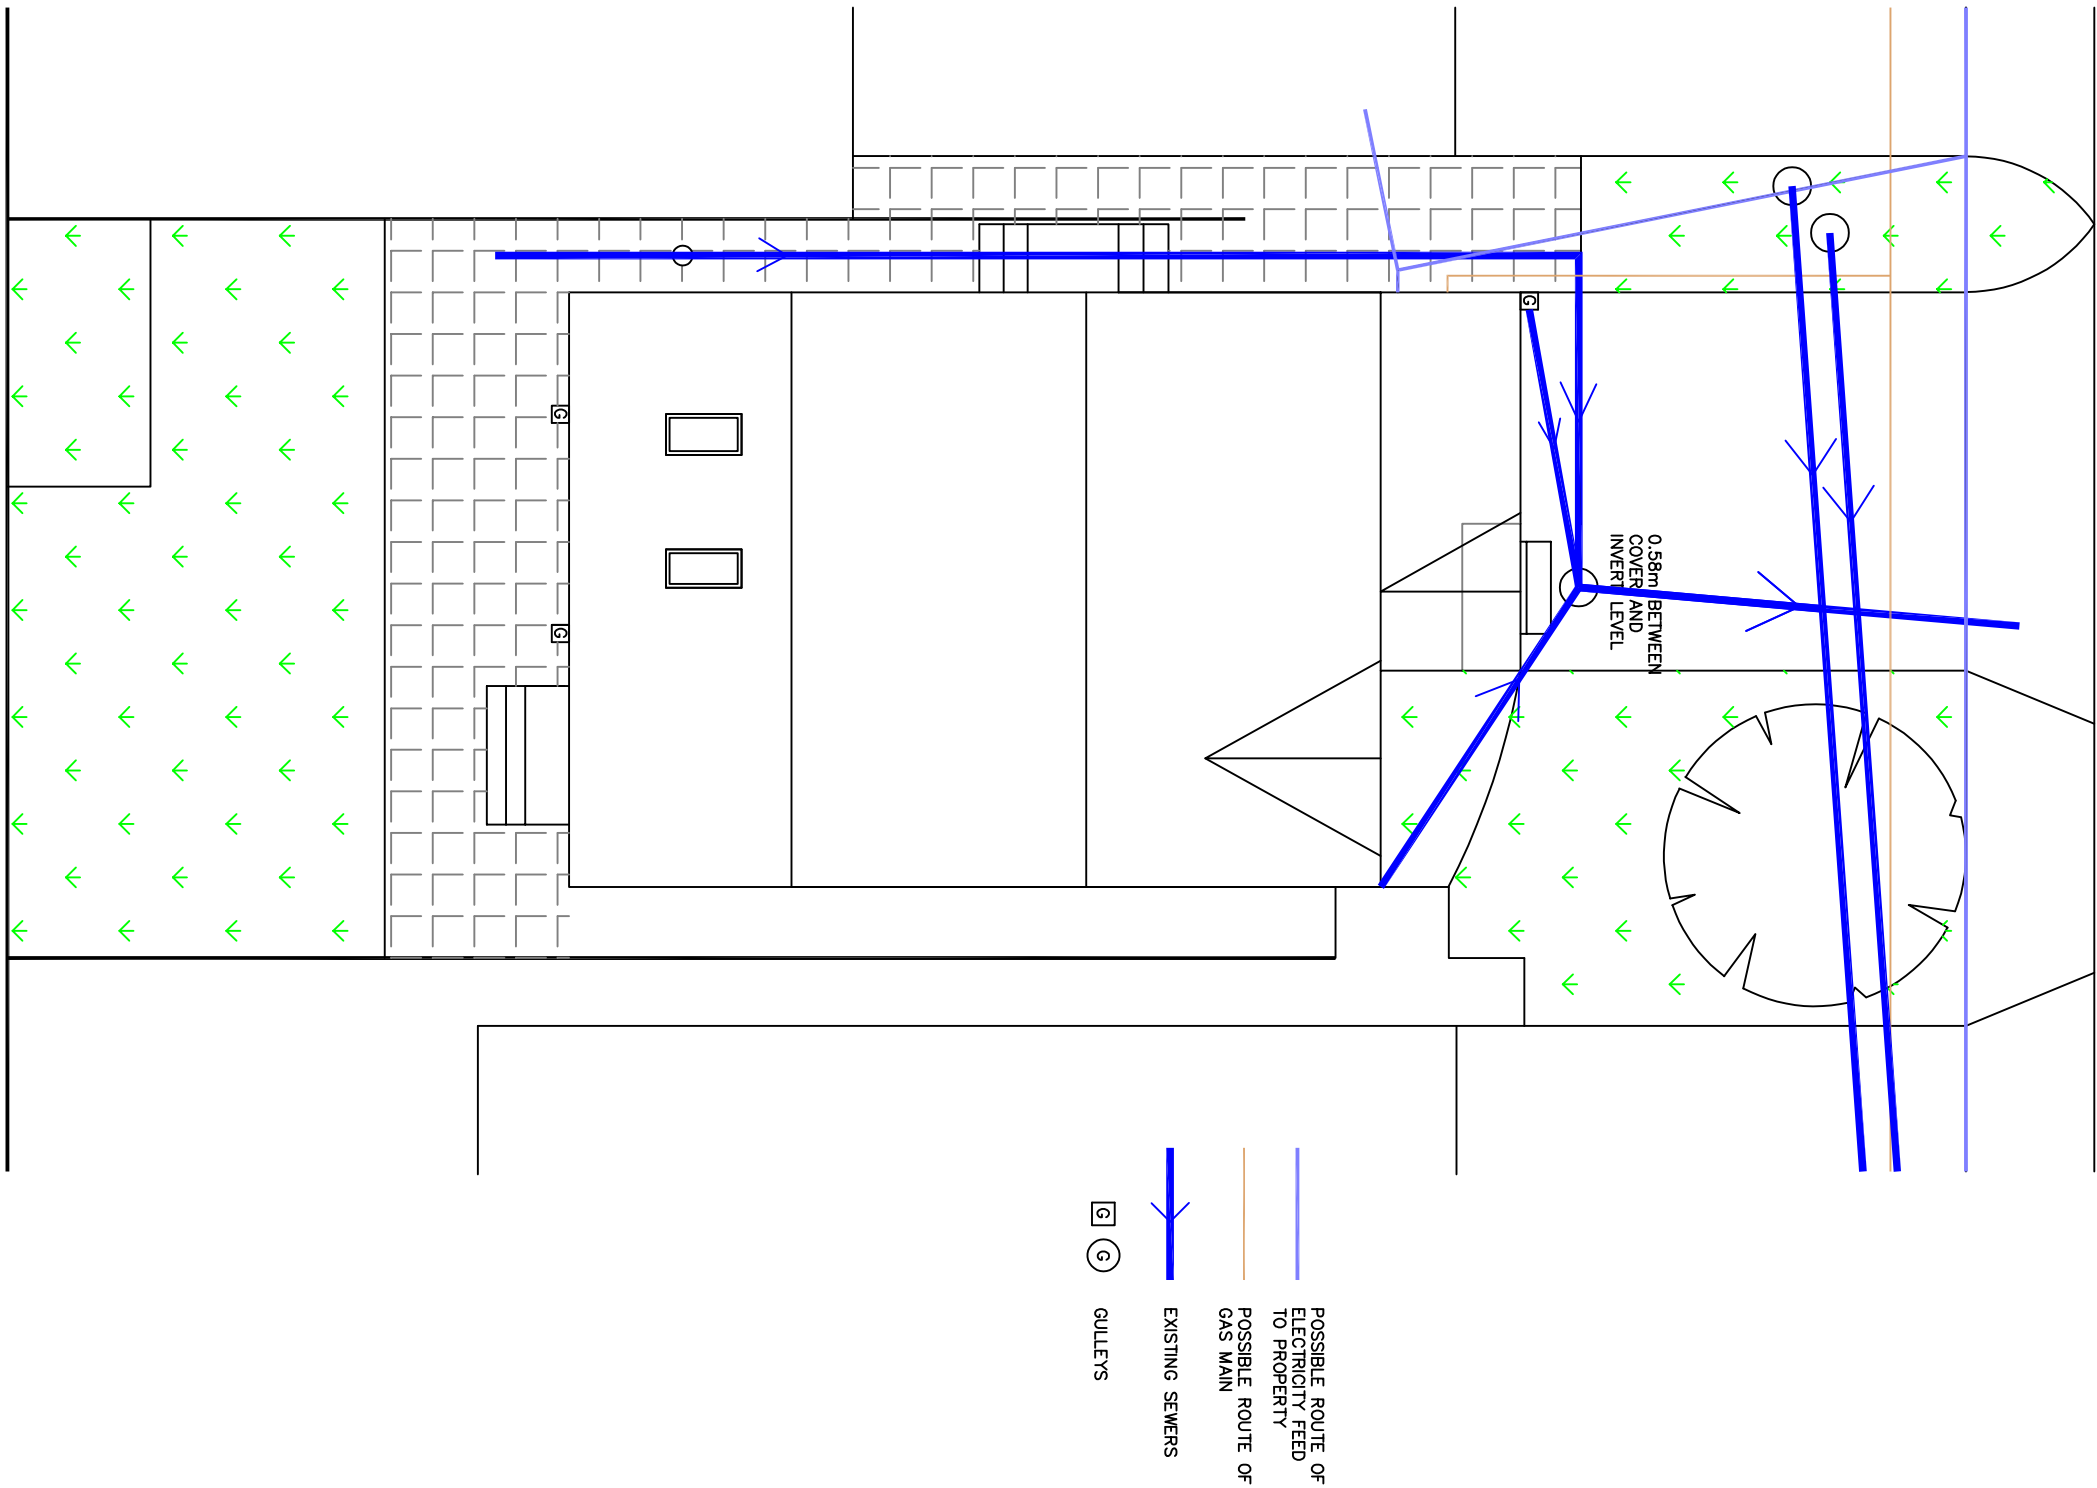


EXISTING SITE PLAN  
SCALE 1:100




EXISTING REAR ELEVATION  
SCALE 1:100

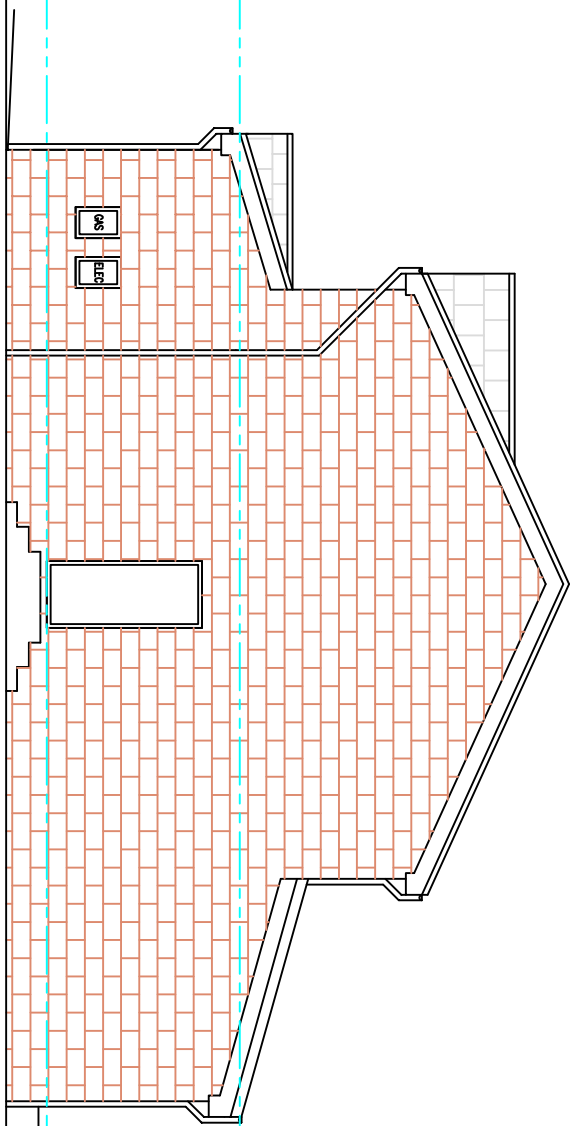

EXISTING SIDE ELEVATION  
SCALE 1:100

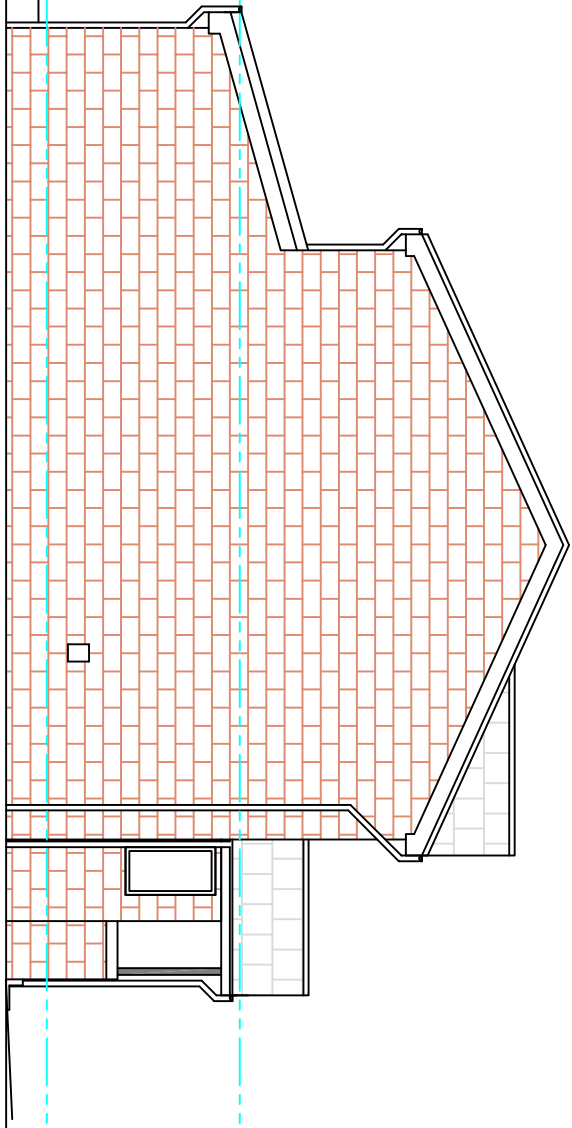

EXISTING SIDE ELEVATION  
SCALE 1:100

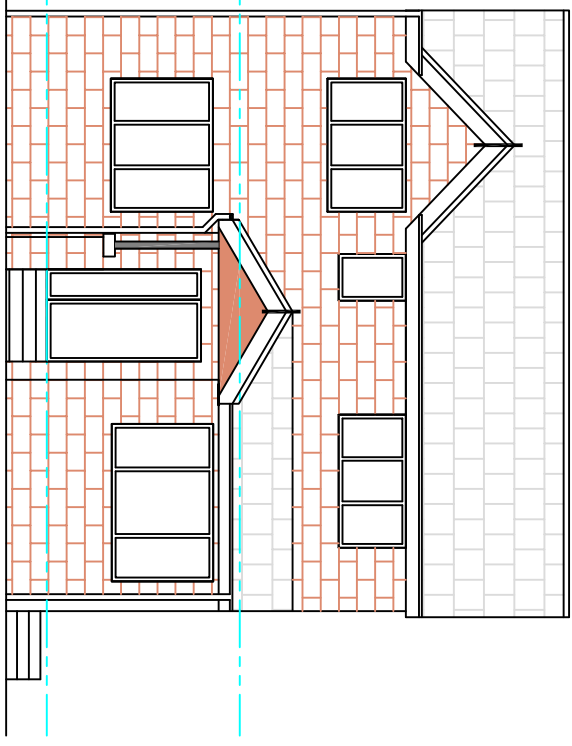


EXISTING FRONT ELEVATION  
SCALE 1:100

NOTE – THIS DRAWING IS FOR PLANNING PURPOSES ONLY – FURTHER DETAILED DRAWINGS WILL BE REQUIRED AS PART OF A BUILDING REGULATIONS APPLICATION.

NOTE – DO NOT SCALE OFF DRAWING. DIMENSIONS TO BE CONFIRMED ON SITE

ALL DIMENSIONS IN MM

NOTE – THIS DRAWING IS TO BE READ IN CONJUNCTION WITH DRAWING NO. S03 – WORK SPECIFICATION

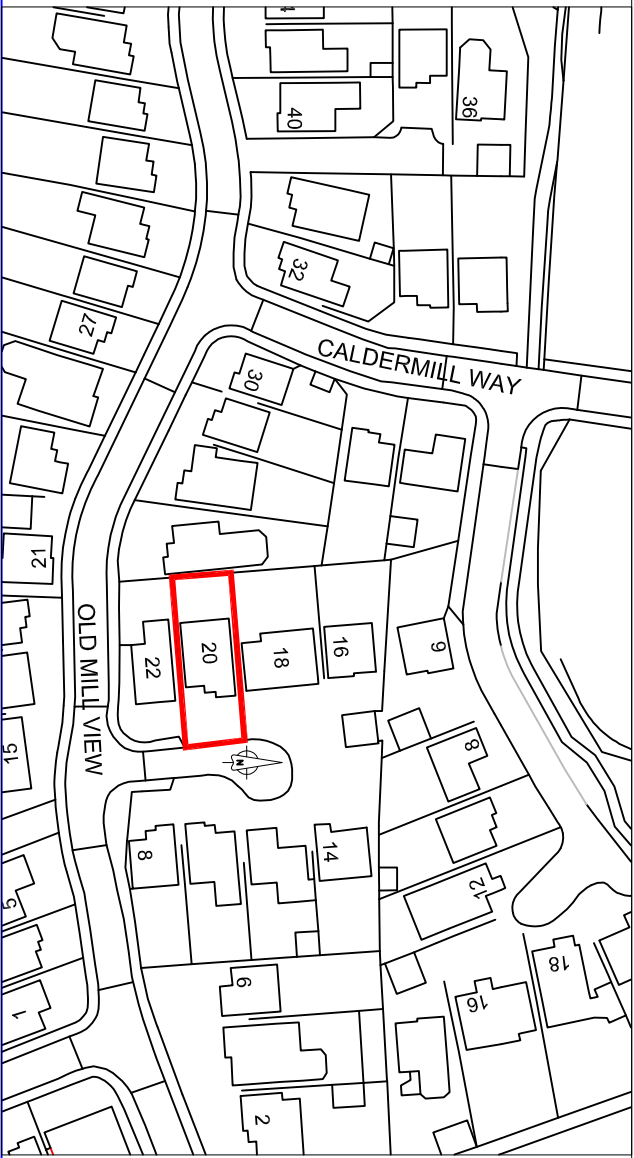

SITE LOCATION PLAN  
SCALE 1:1250

| Revisions |  | Planning Application for:     |     |
|-----------|--|-------------------------------|-----|
| Date      |  | Rear Extension                |     |
| May 2026  |  | 20 Old Mill View, Dewsbury    |     |
|           |  | Drawing Title:                |     |
|           |  | Existing Plans and Elevations |     |
|           |  | Drawing No:                   | S01 |
|           |  |                               | Rev |