
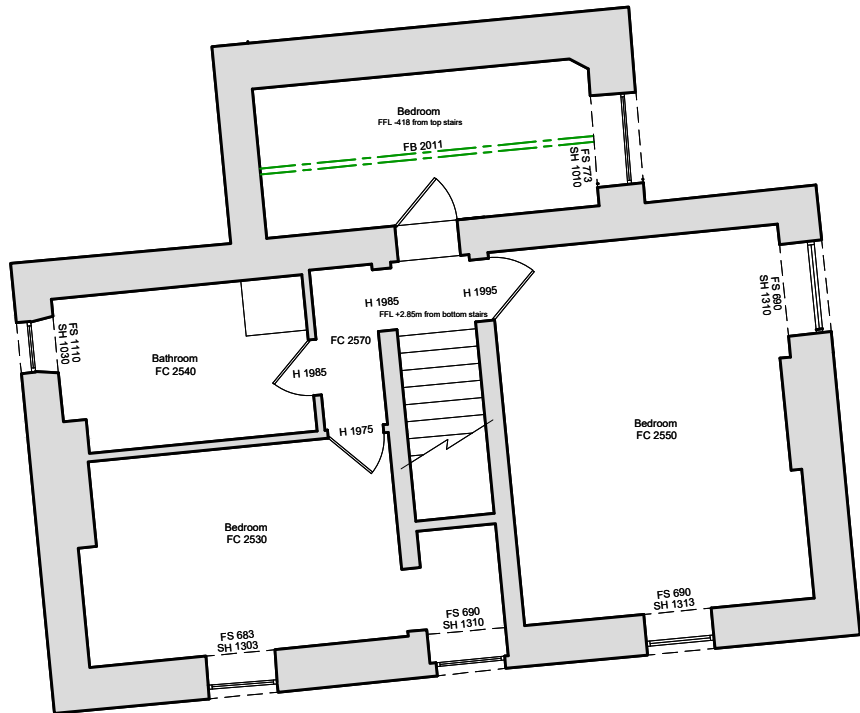
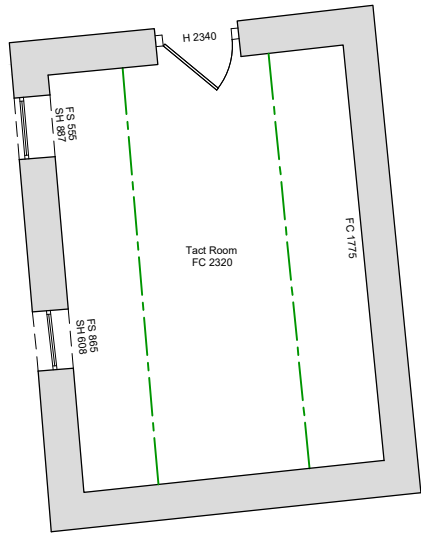


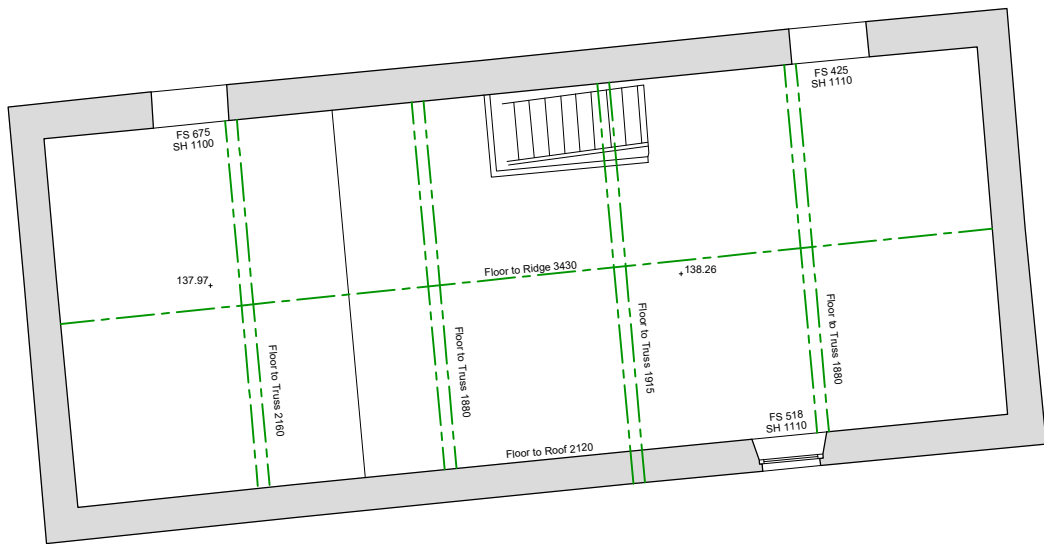

First Floor

Notes:

1. Surveyed November 2025

2. Survey related to Ordnance Survey "OS Net" at control point V1, using real-time correction received via Leica Geosystems "Smart Net" service. Survey plotted to flat plane metric grid with no local scale factor applied, i.e. 1:50 1:00.

3. Levels related to GPS Orthometric height, converted to MSL (Newlyn) by OSGB36.

Control:

Site	Point	North	Level	Type
V1	423993.176	411387.337	136.960	Nil
V2	423993.207	411372.500	136.980	Nil
W1	423974.680	411356.400	137.026	Reflective
W2	423969.375	411377.528	137.100	Reflective

Floor Plan Legend

---	Internal - Wall
- - -	Internal - Wall Opening
---	Internal - Ceiling Detail
---	Internal - Fitting
---	Internal - Window
---	Internal - Door
---	Internal - Stairs

Level Prefix

FC	Floor to Ceiling
FB	Floor to Beam
FS	Floor to Sill
DF	Door to Floor
H	Door Opening Height

Digital File: H_01.dwg		Original Size: A1	
No.	Description	Date	Signed
Revisions			
Surveyed:	BT	Date: 14.11.25	Scale: 1:100
Drawn:	BT	Sheet: 2 of 2	Approved:
Title: Building Floor Plans			
Client: hinchliffe			
Site: Blacker Farm Emley			
Digital Media Centre, County Way, Barnsley, South Yorkshire, S70 2JW Web: www.visiongeomatrics.co.uk Email: info@visiongeomatrics.co.uk Tel: 01228 720771 Mob: 07896662242			
Drawing No. H_01_FP		Rev.	