




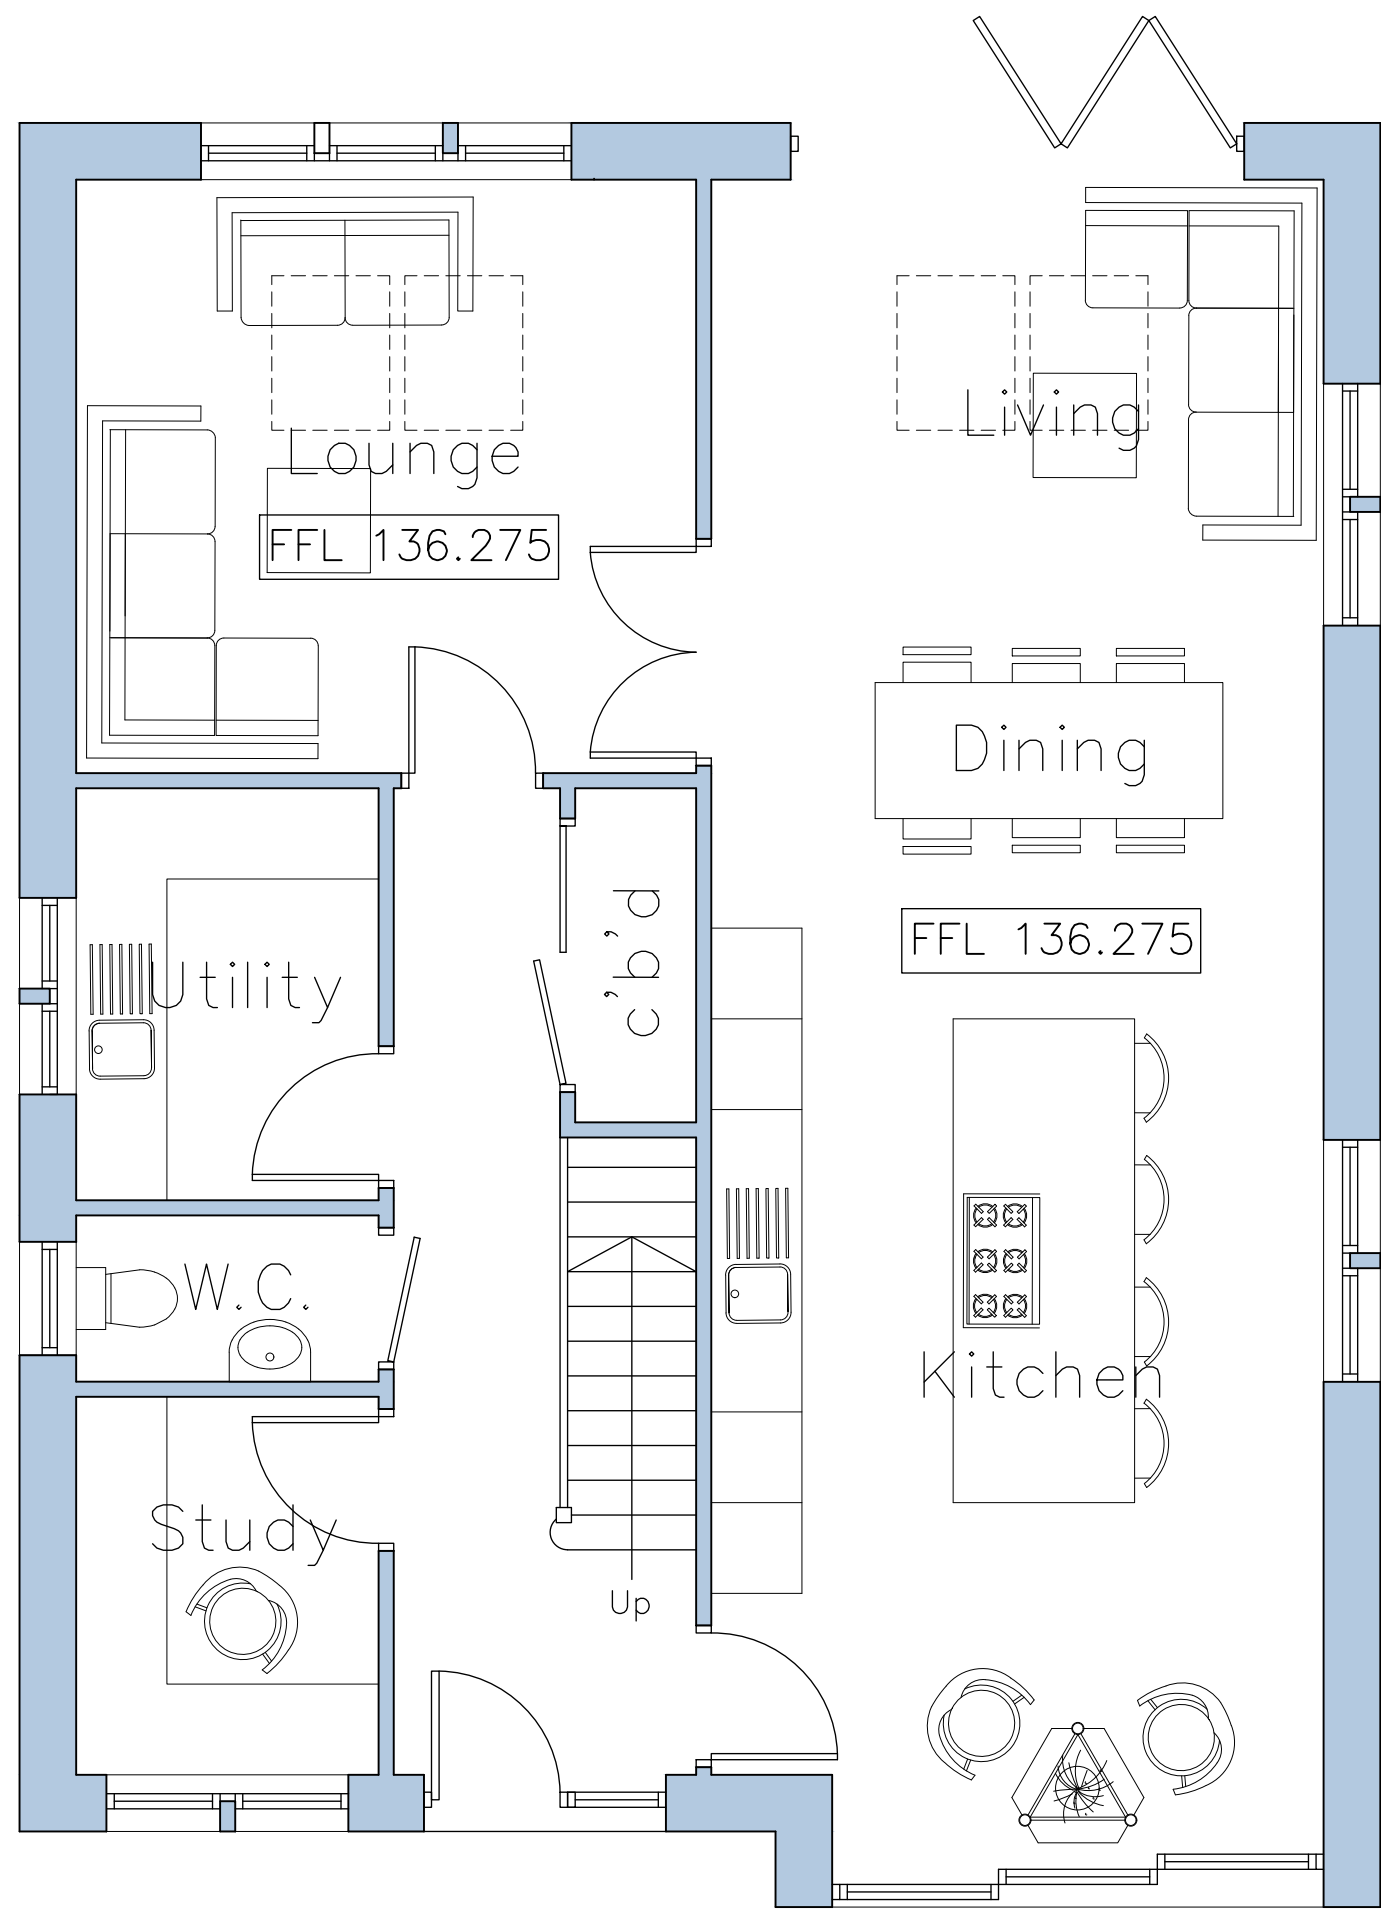


Proposed Ground Floor Layout  
Scale 1:50

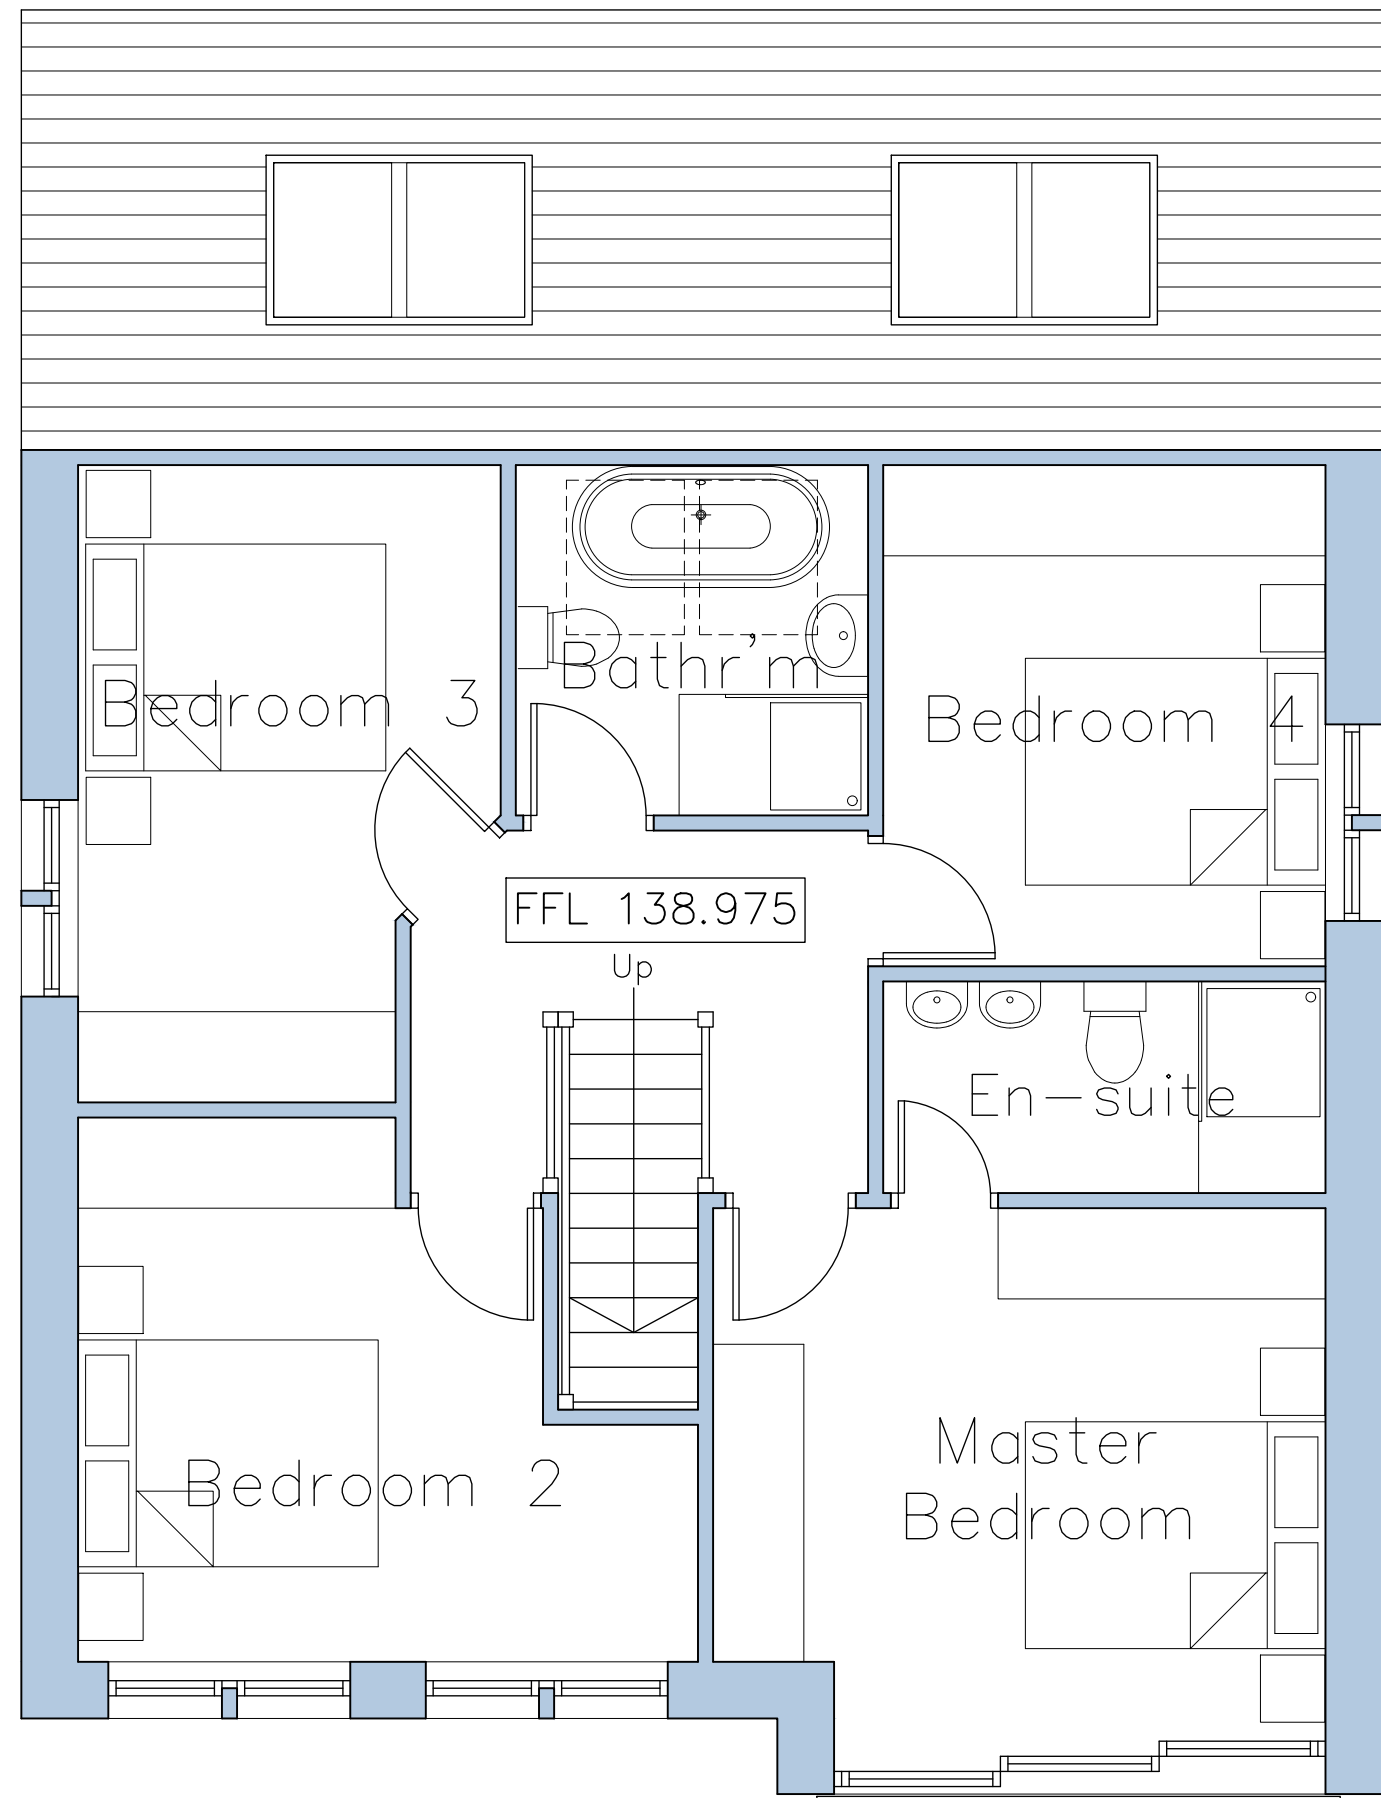


Proposed First Floor Layout  
Scale 1:50

| PROPOSED MATERIALS |                                       |
|--------------------|---------------------------------------|
| • MASONRY          | - STONE TO REMAIN ANY INFILL TO MATCH |
| • ROOF TILES       | - STONE SLATES                        |
| • DOORS            | - BLACK ALUMINIUM/BLACK COMPOSITE     |
| • WINDOWS          | - BLACK ALUMINIUM                     |
| • RAINWATER GOODS  | - BLACK ALUMINIUM                     |

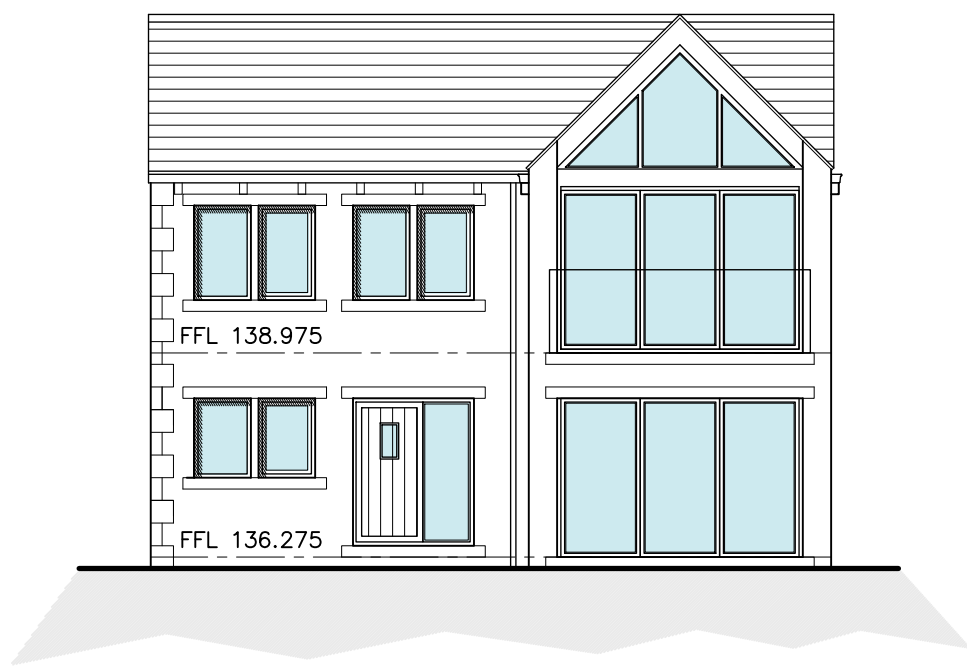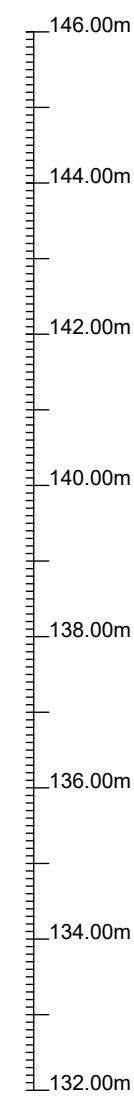


Proposed South West Facing  
Front Elevation  
Scale 1:100

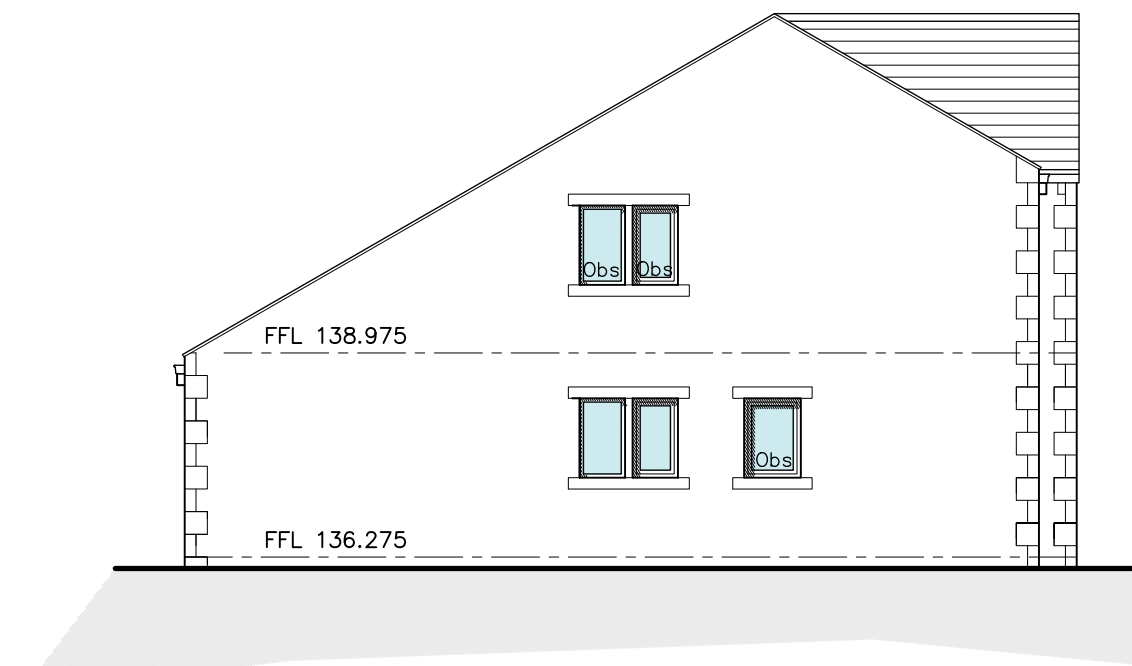


Proposed North East Facing Side Elevation  
Scale 1:100



Proposed North East  
Facing Rear Elevation  
Scale 1:100

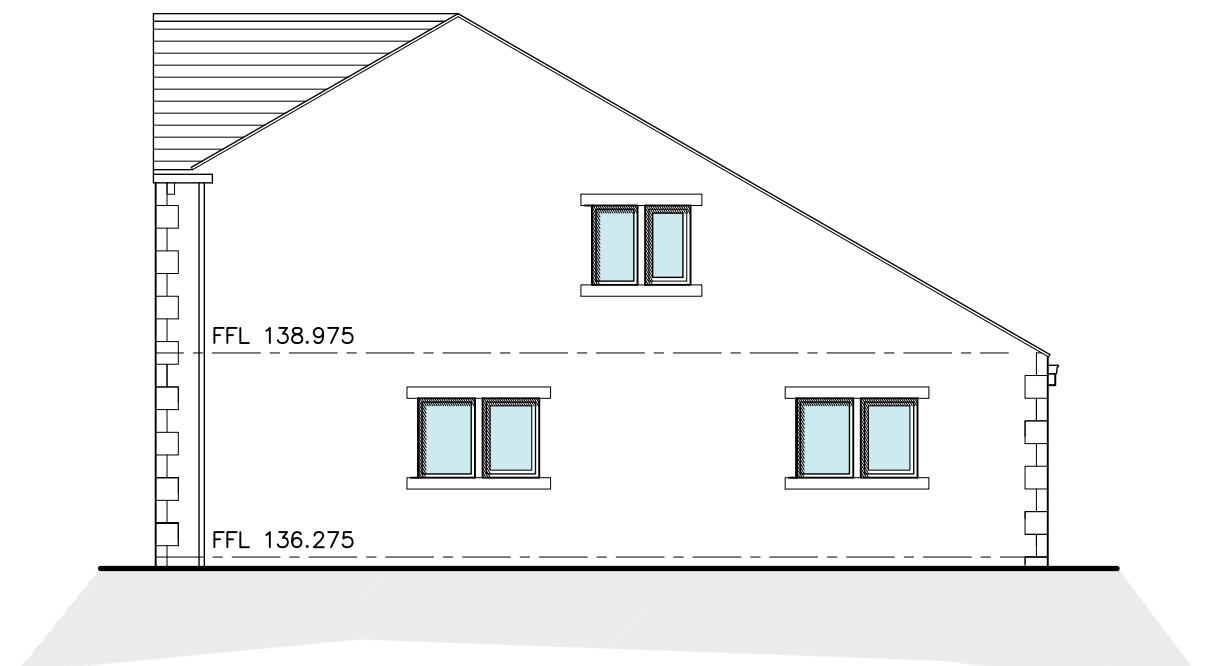

Proposed South East Facing Side Elevation  
Scale 1:100

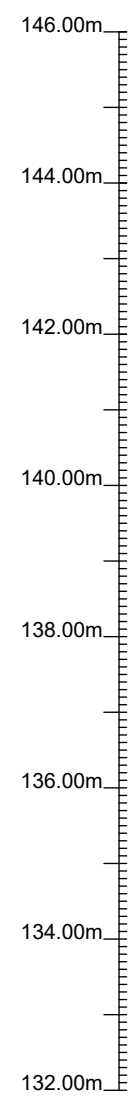

- NOTES**
1. No dimensions to be scaled.  
IF IN DOUBT ASK.
  2. All dimensions must be checked and verified on site by the Contractor prior to the commencement of works and Hinchliffe Architecture & Design Ltd. to be notified of any discrepancies.
  3. The copyright of these drawings remains the property of Hinchliffe Architecture & Design Ltd. They must not be reproduced in any way without prior written consent from the originator (Hinchliffe Architecture & Design Ltd.)

| B   | 12.01.26 | LEVELS ADDED |
|---|----------|--------------|
| A   | 20.01.26 | FIRST ISSUE  |
| Rev.   | Date     | Description  |
| Status   |          |              |
| PLANNING   |          |              |
|  <div>Hinchliffe A&amp;D<br/>24 Carr View Road<br/>Hepworth<br/>Holmfirth<br/>West Yorkshire<br/>HD9 1HS</div> <div>01921 937 132<br/>01484 533 744<br/>info@hinch-architecture.co.uk<br/>www.hinch-architecture.co.uk</div> |          |              |
| Client   |          |              |
| SAVILE ESTATE   |          |              |
| Project   |          |              |
| BLACKER FARM<br>PARK LANE<br>EMLEY<br>HUDDERSFIELD, HD8 9QS   |          |              |
| Drawing Title   |          |              |
| PLOT 5 – NEW BUILD<br>PROPOSED FLOOR PLANS<br>& ELEVATIONS   |          |              |
| Scale (at A1)   |          | Date         |
| AS SHOWN   |          | 12.01.2026   |
| Drg. no.   |          | Rev.         |
| 340-25-PL10   |          | B            |