





Proposed Ground Floor Layout
Scale 1:50

PROPOSED MATERIALS	
• MASONRY	- STONE TO REMAIN ANY INFILL TO MATCH
• ROOF TILES	- STONE SLATES
• DOORS	- BLACK ALUMINIUM/BLACK COMPOSITE
• WINDOWS	- BLACK ALUMINIUM
• RAINWATER GOODS	- BLACK ALUMINIUM

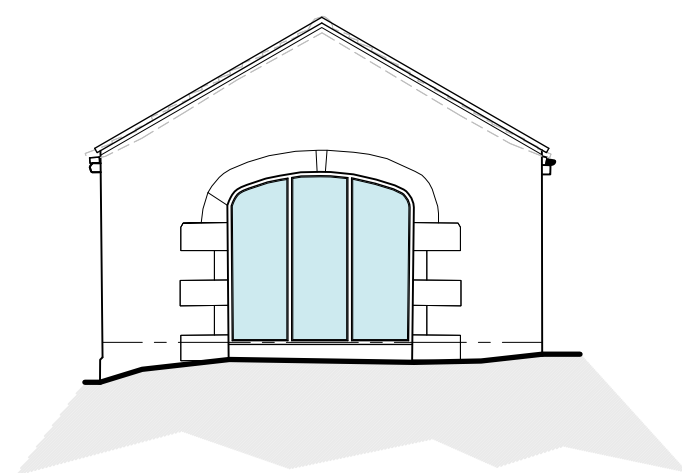

Proposed North East Facing
Part Side Elevation
Scale 1:100

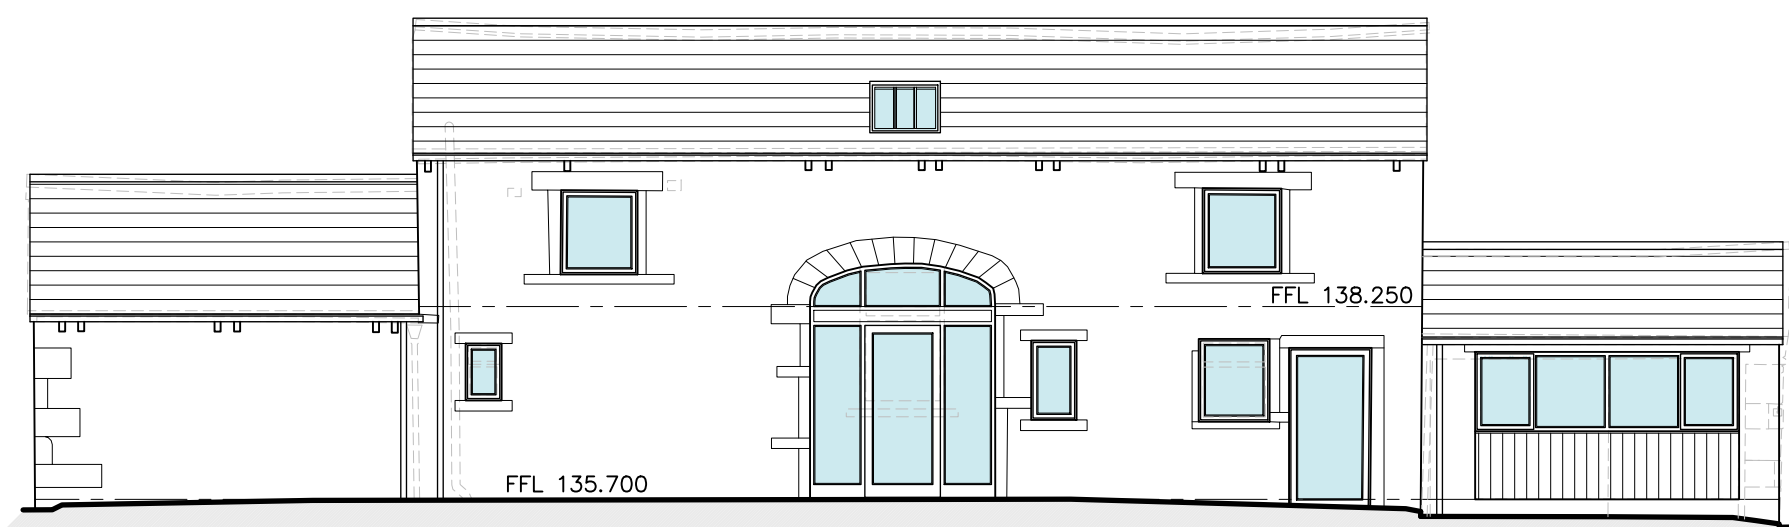

Proposed North West Facing Front Elevation
Scale 1:100



Proposed South West Facing Side Elevation
Scale 1:100

NOTES

1. No dimensions to be scaled.
IF IN DOUBT ASK.
2. All dimensions must be checked and verified on site by the Contractor prior to the commencement of works and Hinchliffe Architecture & Design Ltd. to be notified of any discrepancies.
3. The copyright of these drawings remains the property of Hinchliffe Architecture & Design Ltd. They must not be reproduced in any way without prior written consent from the originator (Hinchliffe Architecture & Design Ltd.)

B	12.02.25	LEVELS ADDED
A	20.02.25	FIRST ISSUE
Rev.	Date	Description

Status: PLANNING



Client: SAVILE ESTATE

Project:
BLACKER FARM
PARK LANE
EMLEY
HUDDERSFIELD, HD8 9QS

Drawing Title:
PLOT 1 & 2
PROPOSED FLOOR PLANS
& ELEVATIONS
(SHEET 1 of 2)

Scale (at A1): AS SHOWN
Date: 07.12.2025

Drg. no.: 340-25-PL05
Rev.: B