




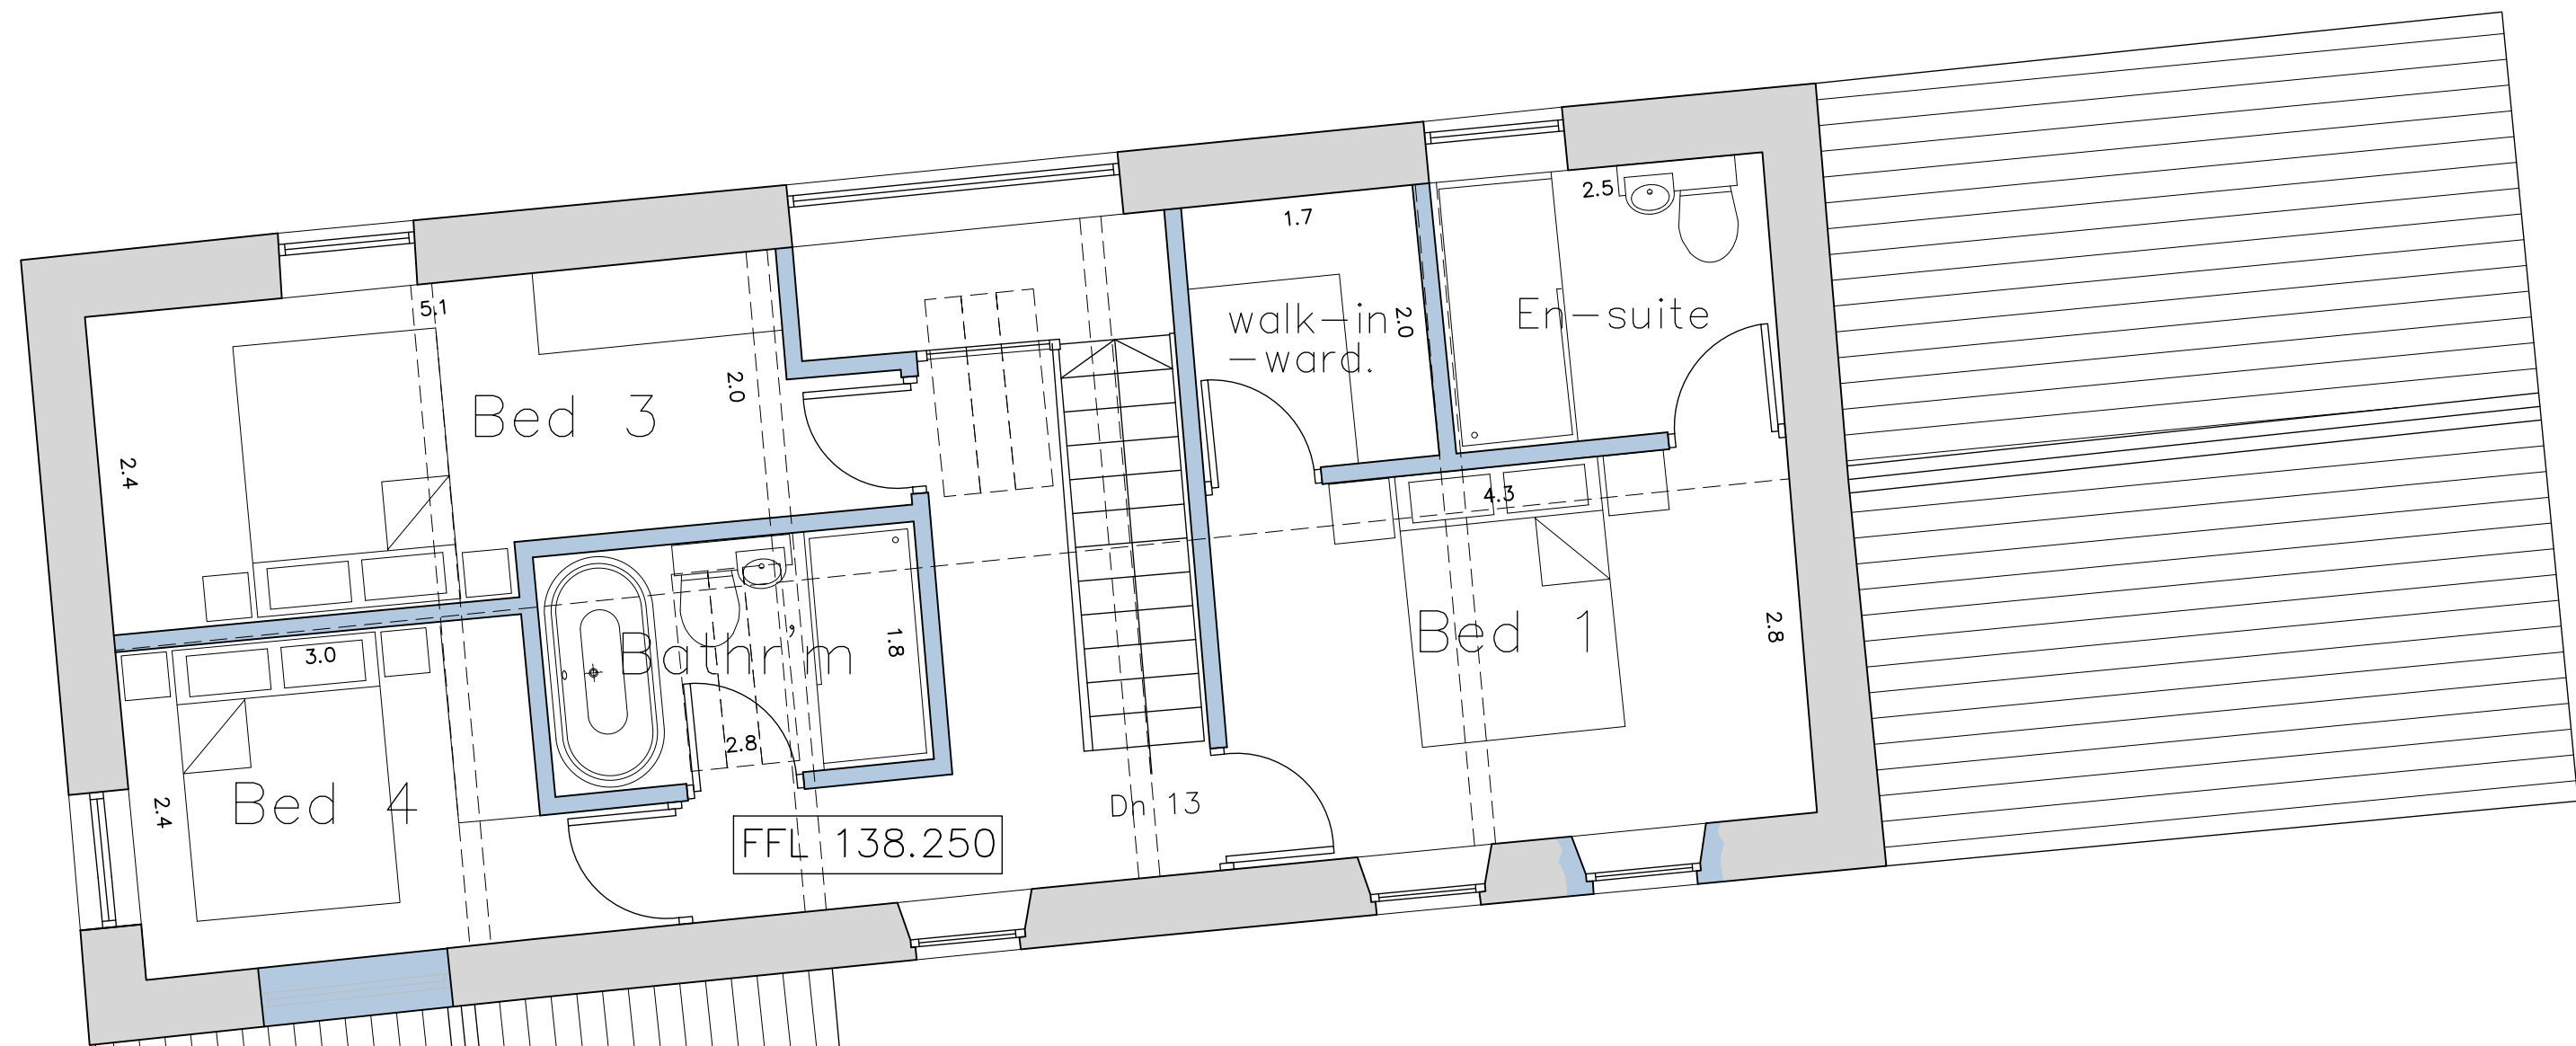


Proposed First Floor Layout
Scale 1:50

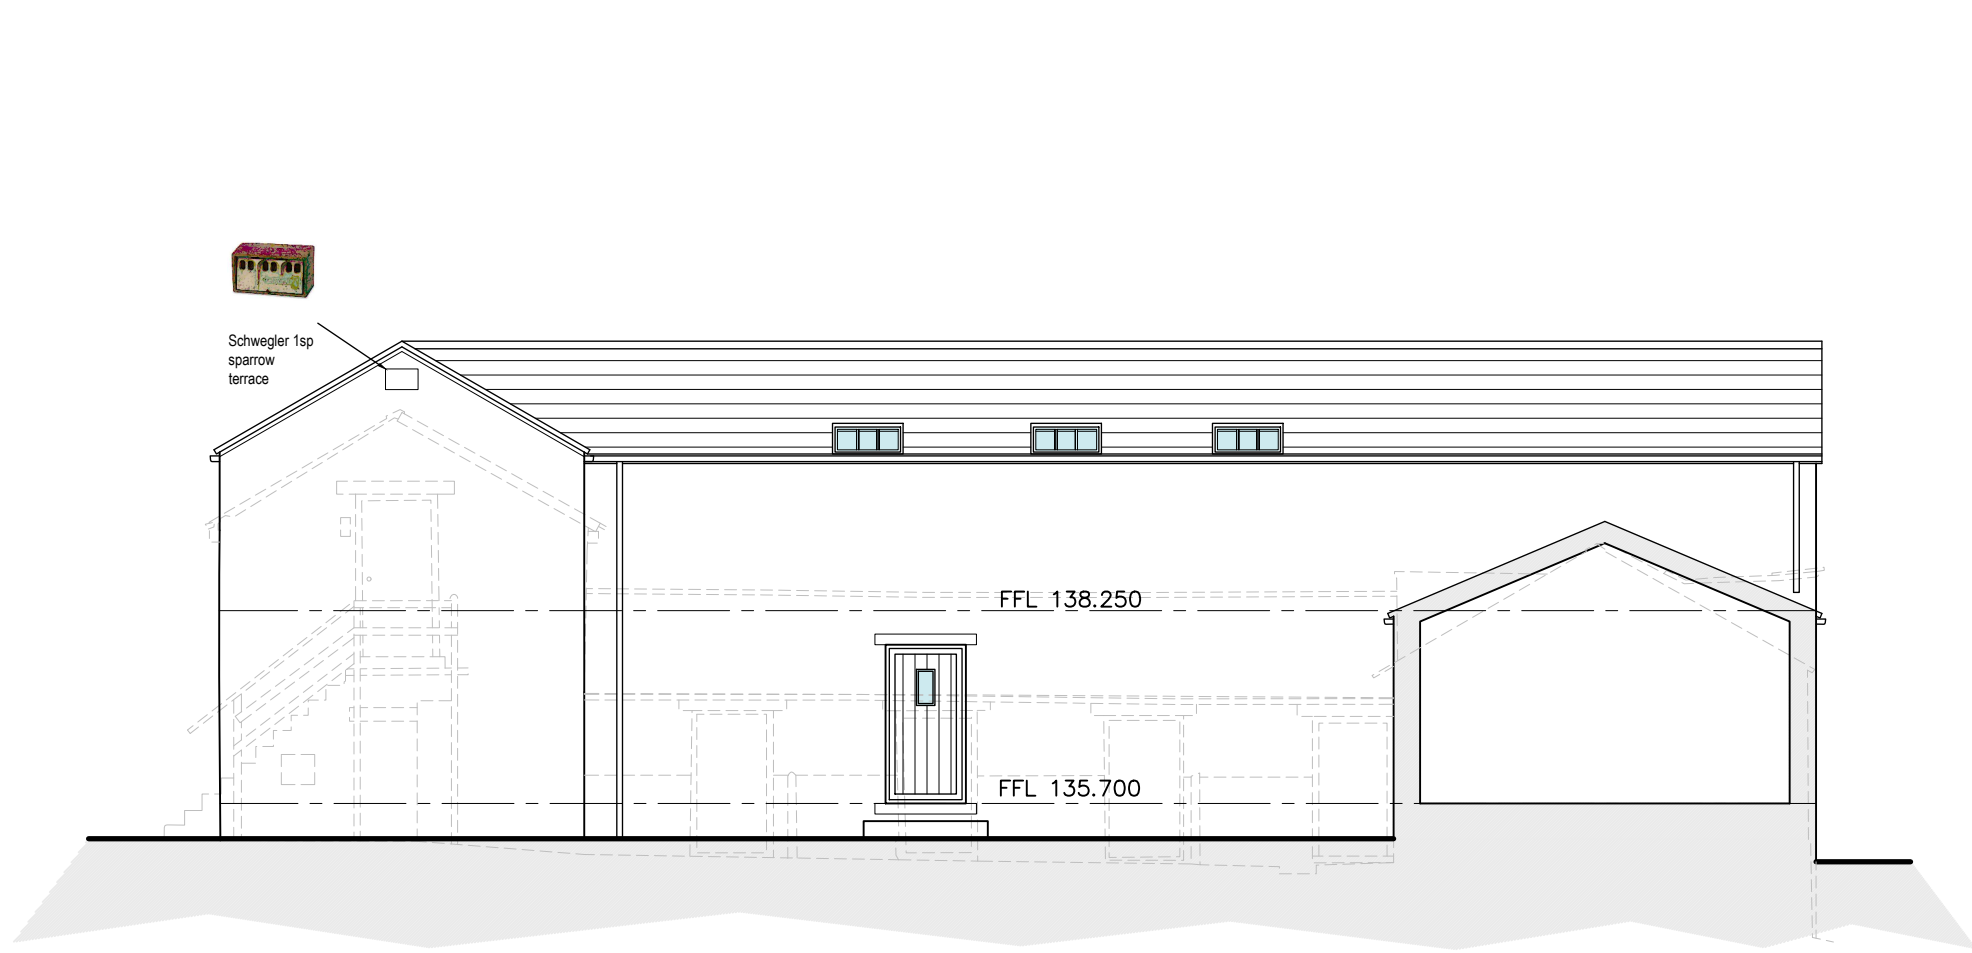


Proposed North West Facing Courtyard Internal Elevation
Scale 1:100

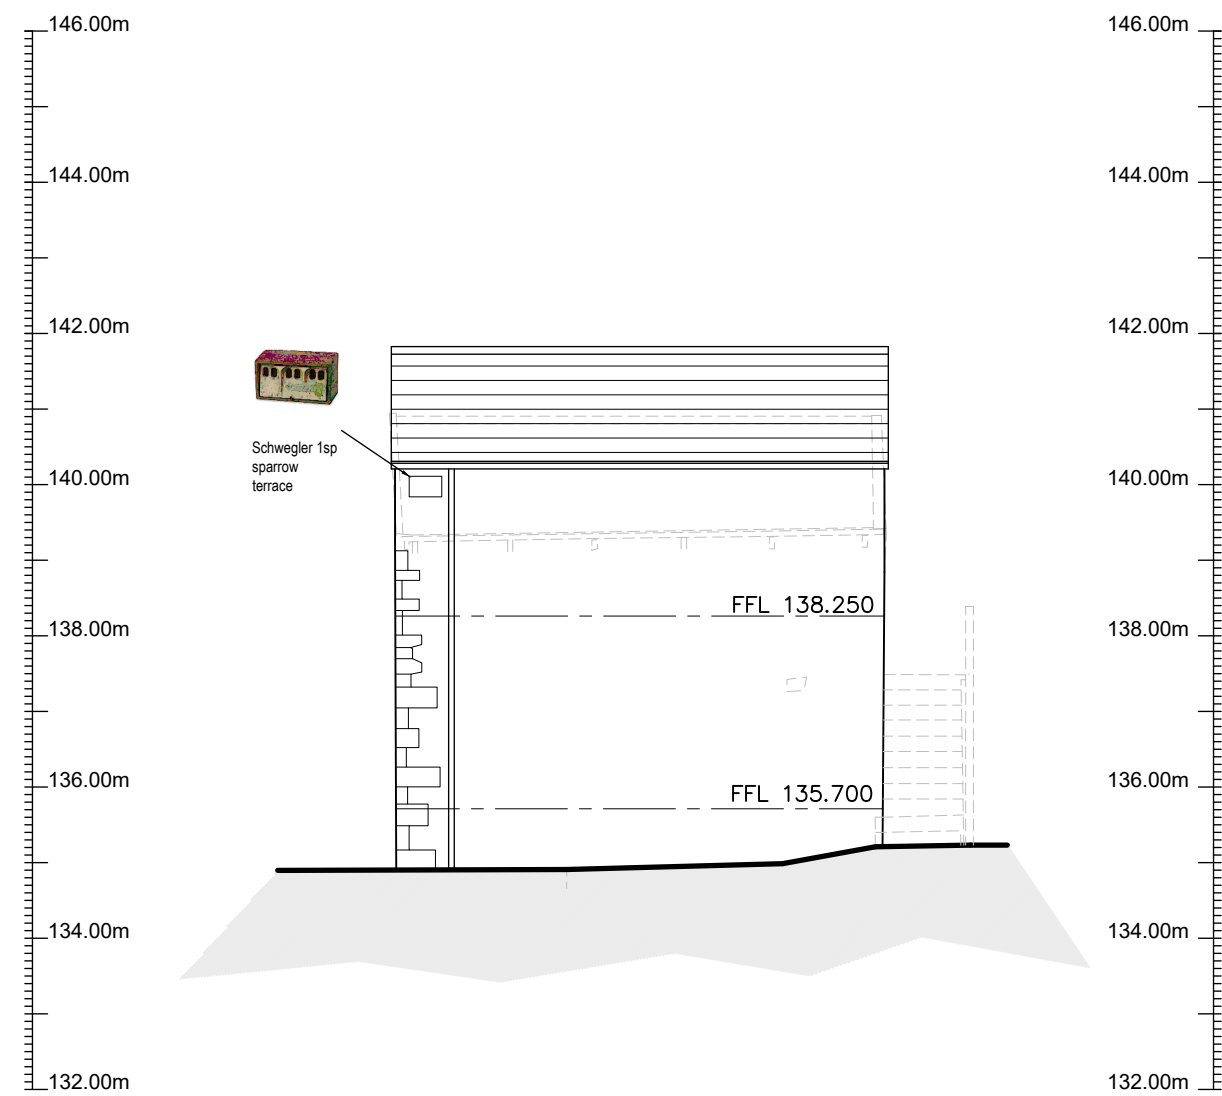

Proposed North East Facing
Part Side Elevation
Scale 1:100

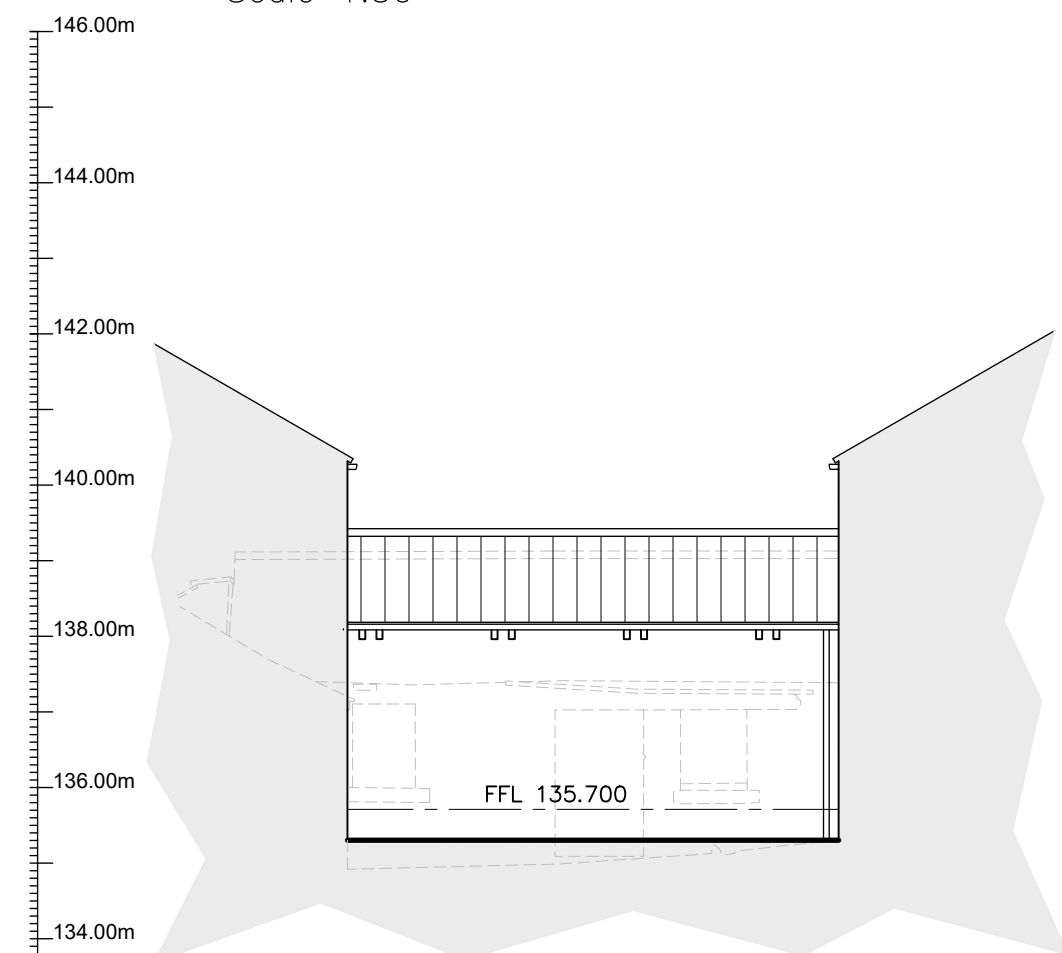

Proposed North East Facing
Courtyard Internal Elevation
Scale 1:100

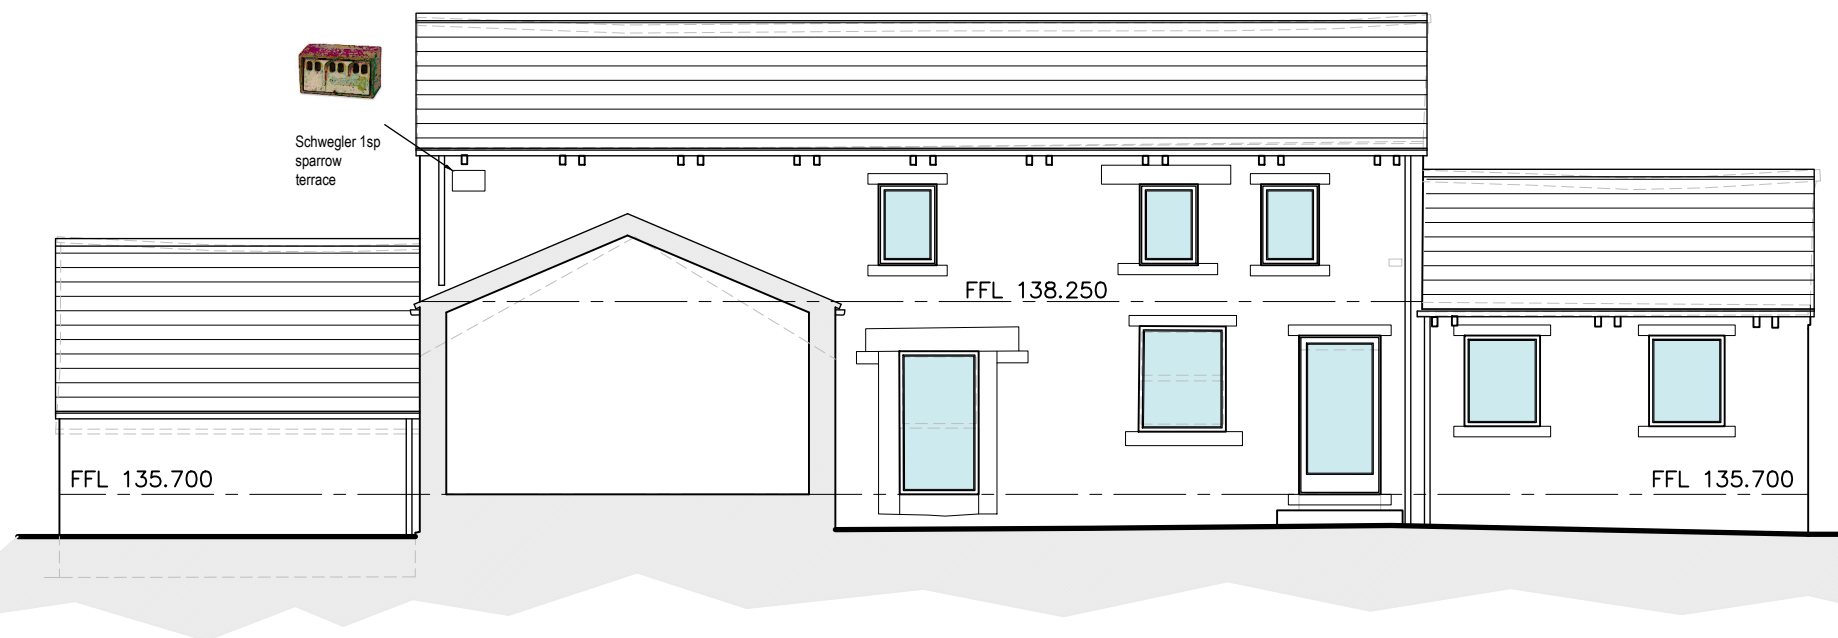

Proposed South East Facing Courtyard Internal Elevation
Scale 1:100



Proposed South East Facing Rear Elevation
Scale 1:100

PROPOSED MATERIALS	
• MASONRY	– STONE TO REMAIN ANY INFILL TO MATCH
• ROOF TILES	– STONE SLATES
• DOORS	– BLACK ALUMINIUM/BLACK COMPOSITE
• WINDOWS	– BLACK ALUMINIUM
• RAINWATER GOODS	– BLACK ALUMINIUM

NOTES

1. No dimensions to be scaled.
IF IN DOUBT ASK.

2. All dimensions must be checked and
verified on site by the Contractor prior
to the commencement of works and
Hinchliffe Architecture & Design Ltd. to
be notified of any discrepancies.

3. The copyright of these drawings
remains the property of Hinchliffe
Architecture & Design Ltd. They must
not be reproduced in any way without
prior written consent from the originator
(Hinchliffe Architecture & Design Ltd.)

Rev.	Date	Description
B	11.12.2025	LEVELS ADDED
A	20.08.2024	FIRST ISSUE
Status		
PLANNING		
Client		
SAVILE ESTATE		
Project		
BLACKER FARM PARK LANE EMLEY HUDDERSFIELD, HD8 9QS		
Drawing Title		
PLOT 1 & 2 PROPOSED FLOOR PLANS & ELEVATIONS (SHEET 2 of 2)		
Scale (at A1)		Date
AS SHOWN		11.12.2025
Dr. no.	Rev.	
340-25-PL06	B	