


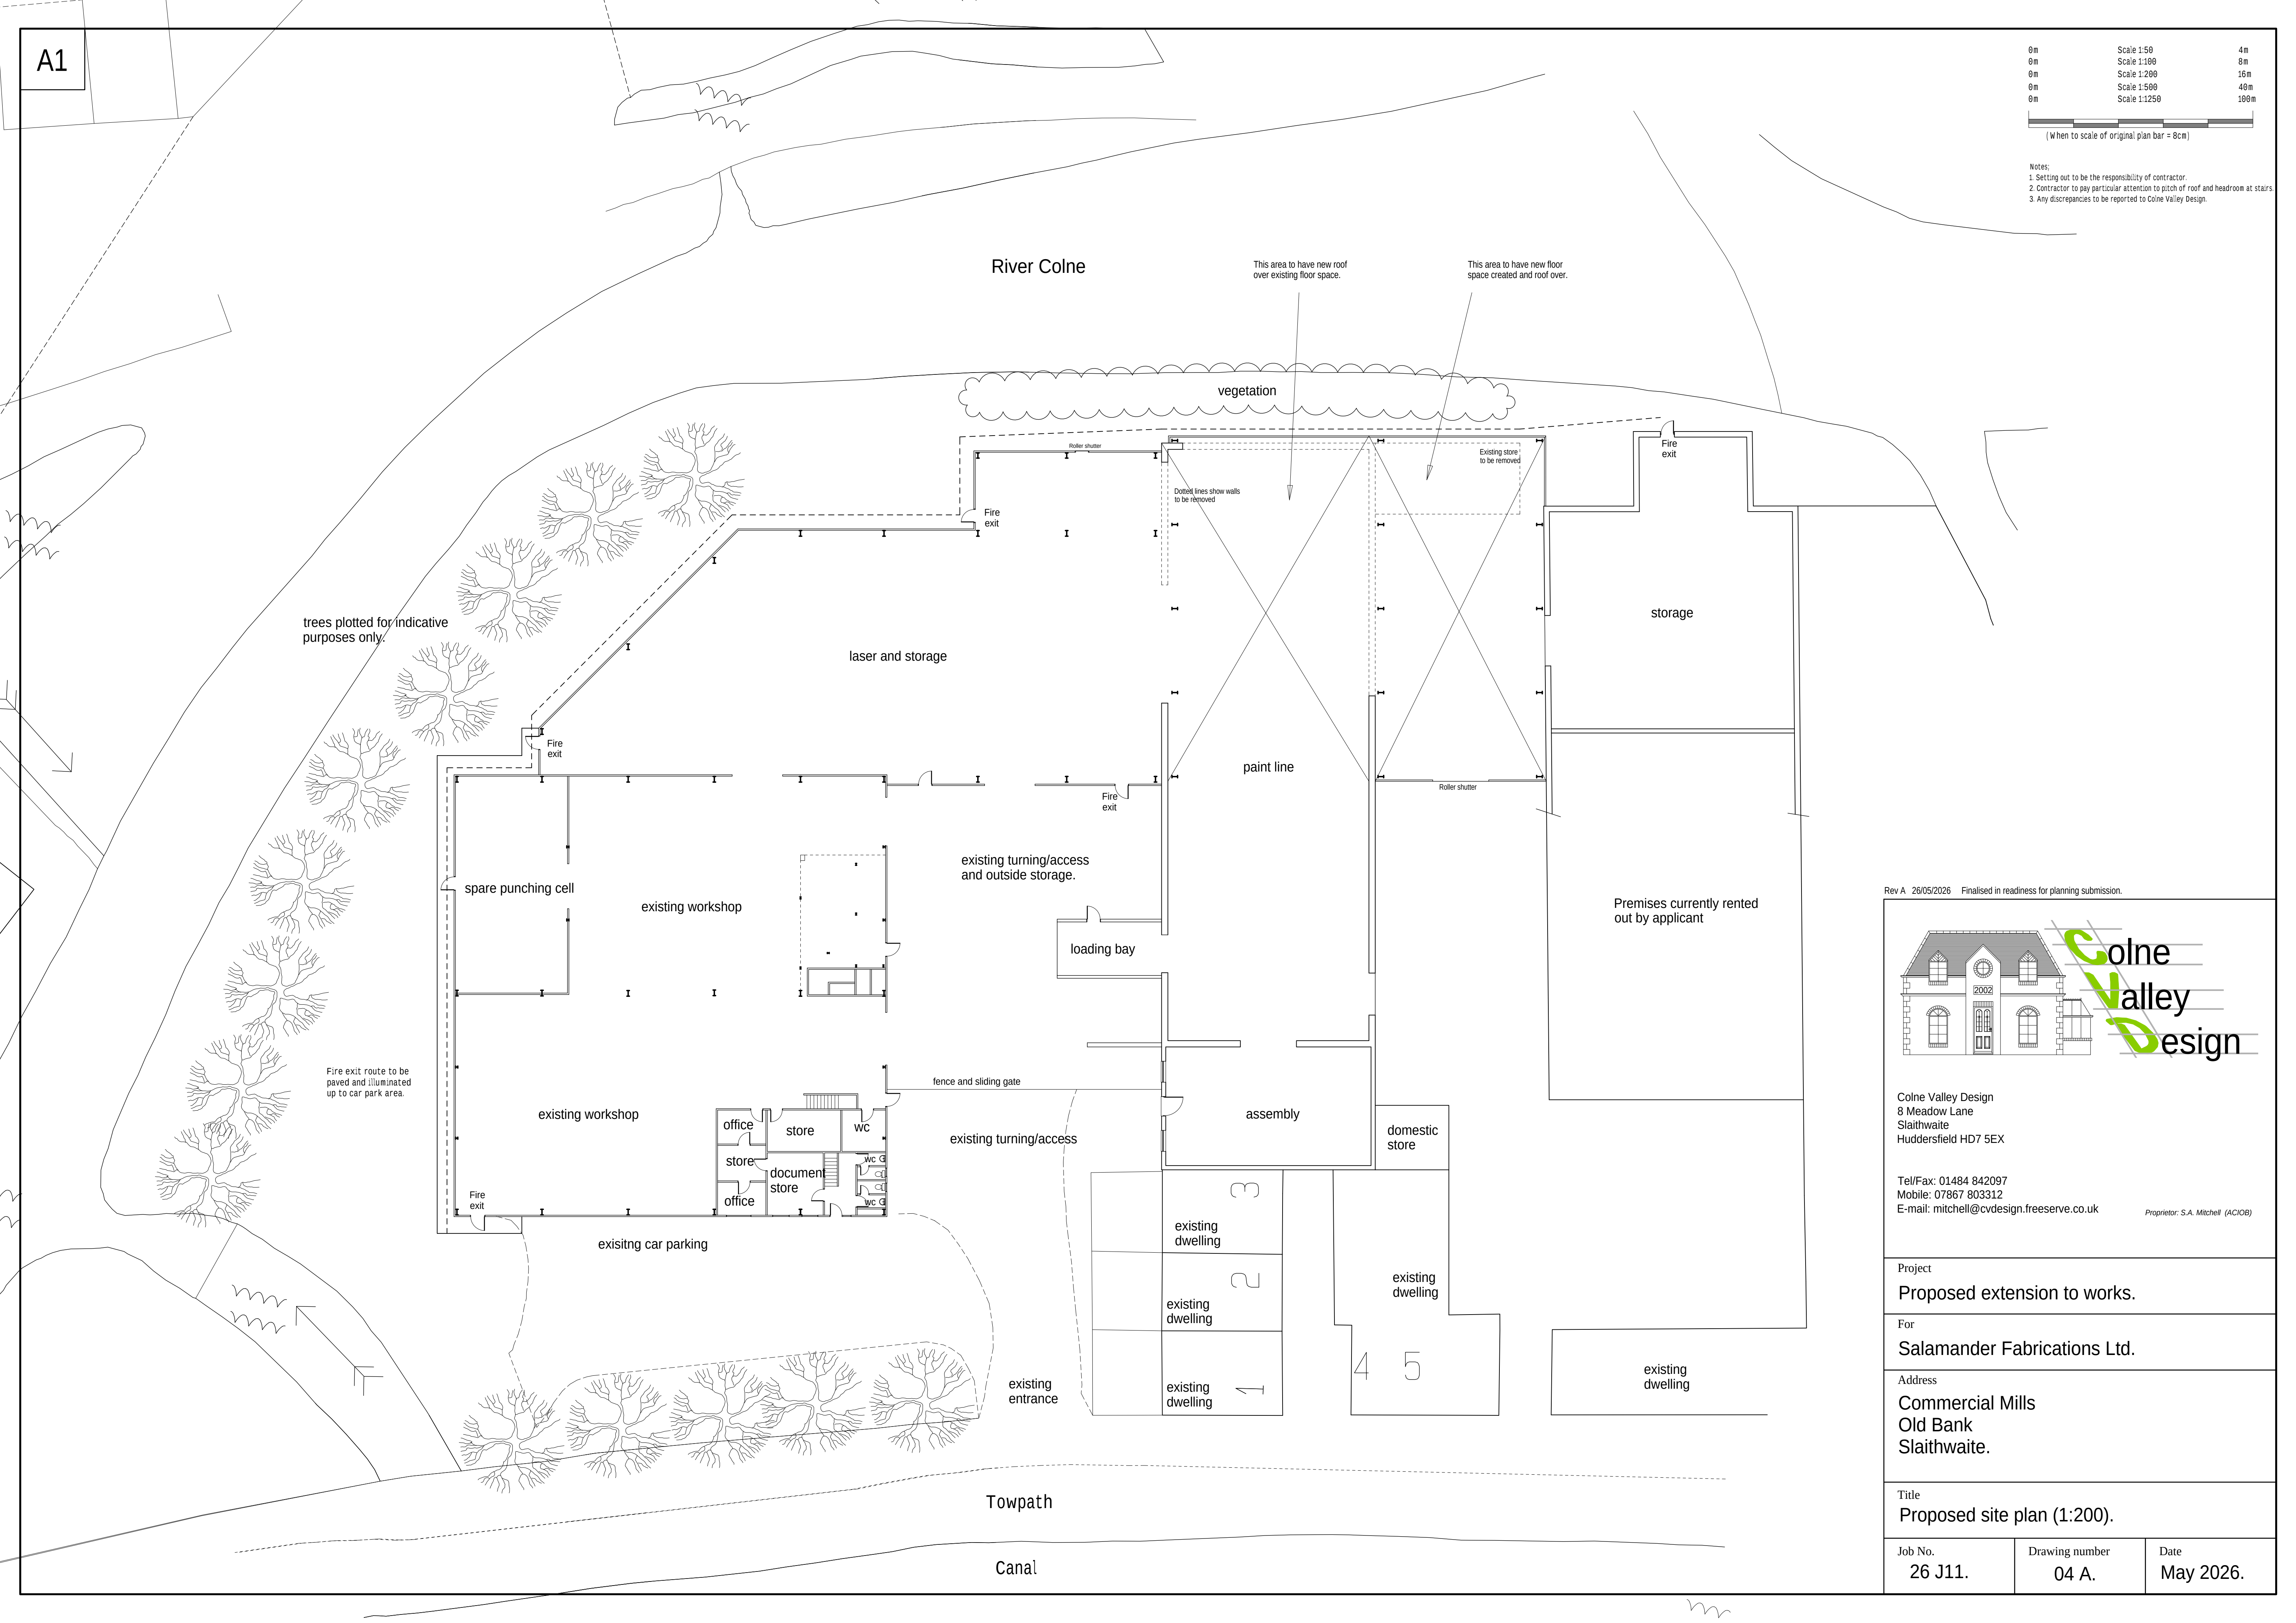

Rev A 26/05/2026 Finalised in readiness for planning submission.



Colne Valley Design
8 Meadow Lane
Slaithwaite
Huddersfield HD7 5EX

Tel/Fax: 01484 842097
Mobile: 07867 803312
E-mail: mitchell@cvdesign.freemove.co.uk

Proprietor: S.A. Mitchell (A10B)

Project

Proposed extension to works.

For

Salamander Fabrications Ltd.

Address

Commercial Mills
Old Bank
Slaithwaite.

Title

Proposed site plan (1:200).

Job No.

26 J11.

Drawing number

04 A.

Date

May 2026.