



Proposed First Floor Plan - 1:50




Proposed Ground Floor Plan - 1:50

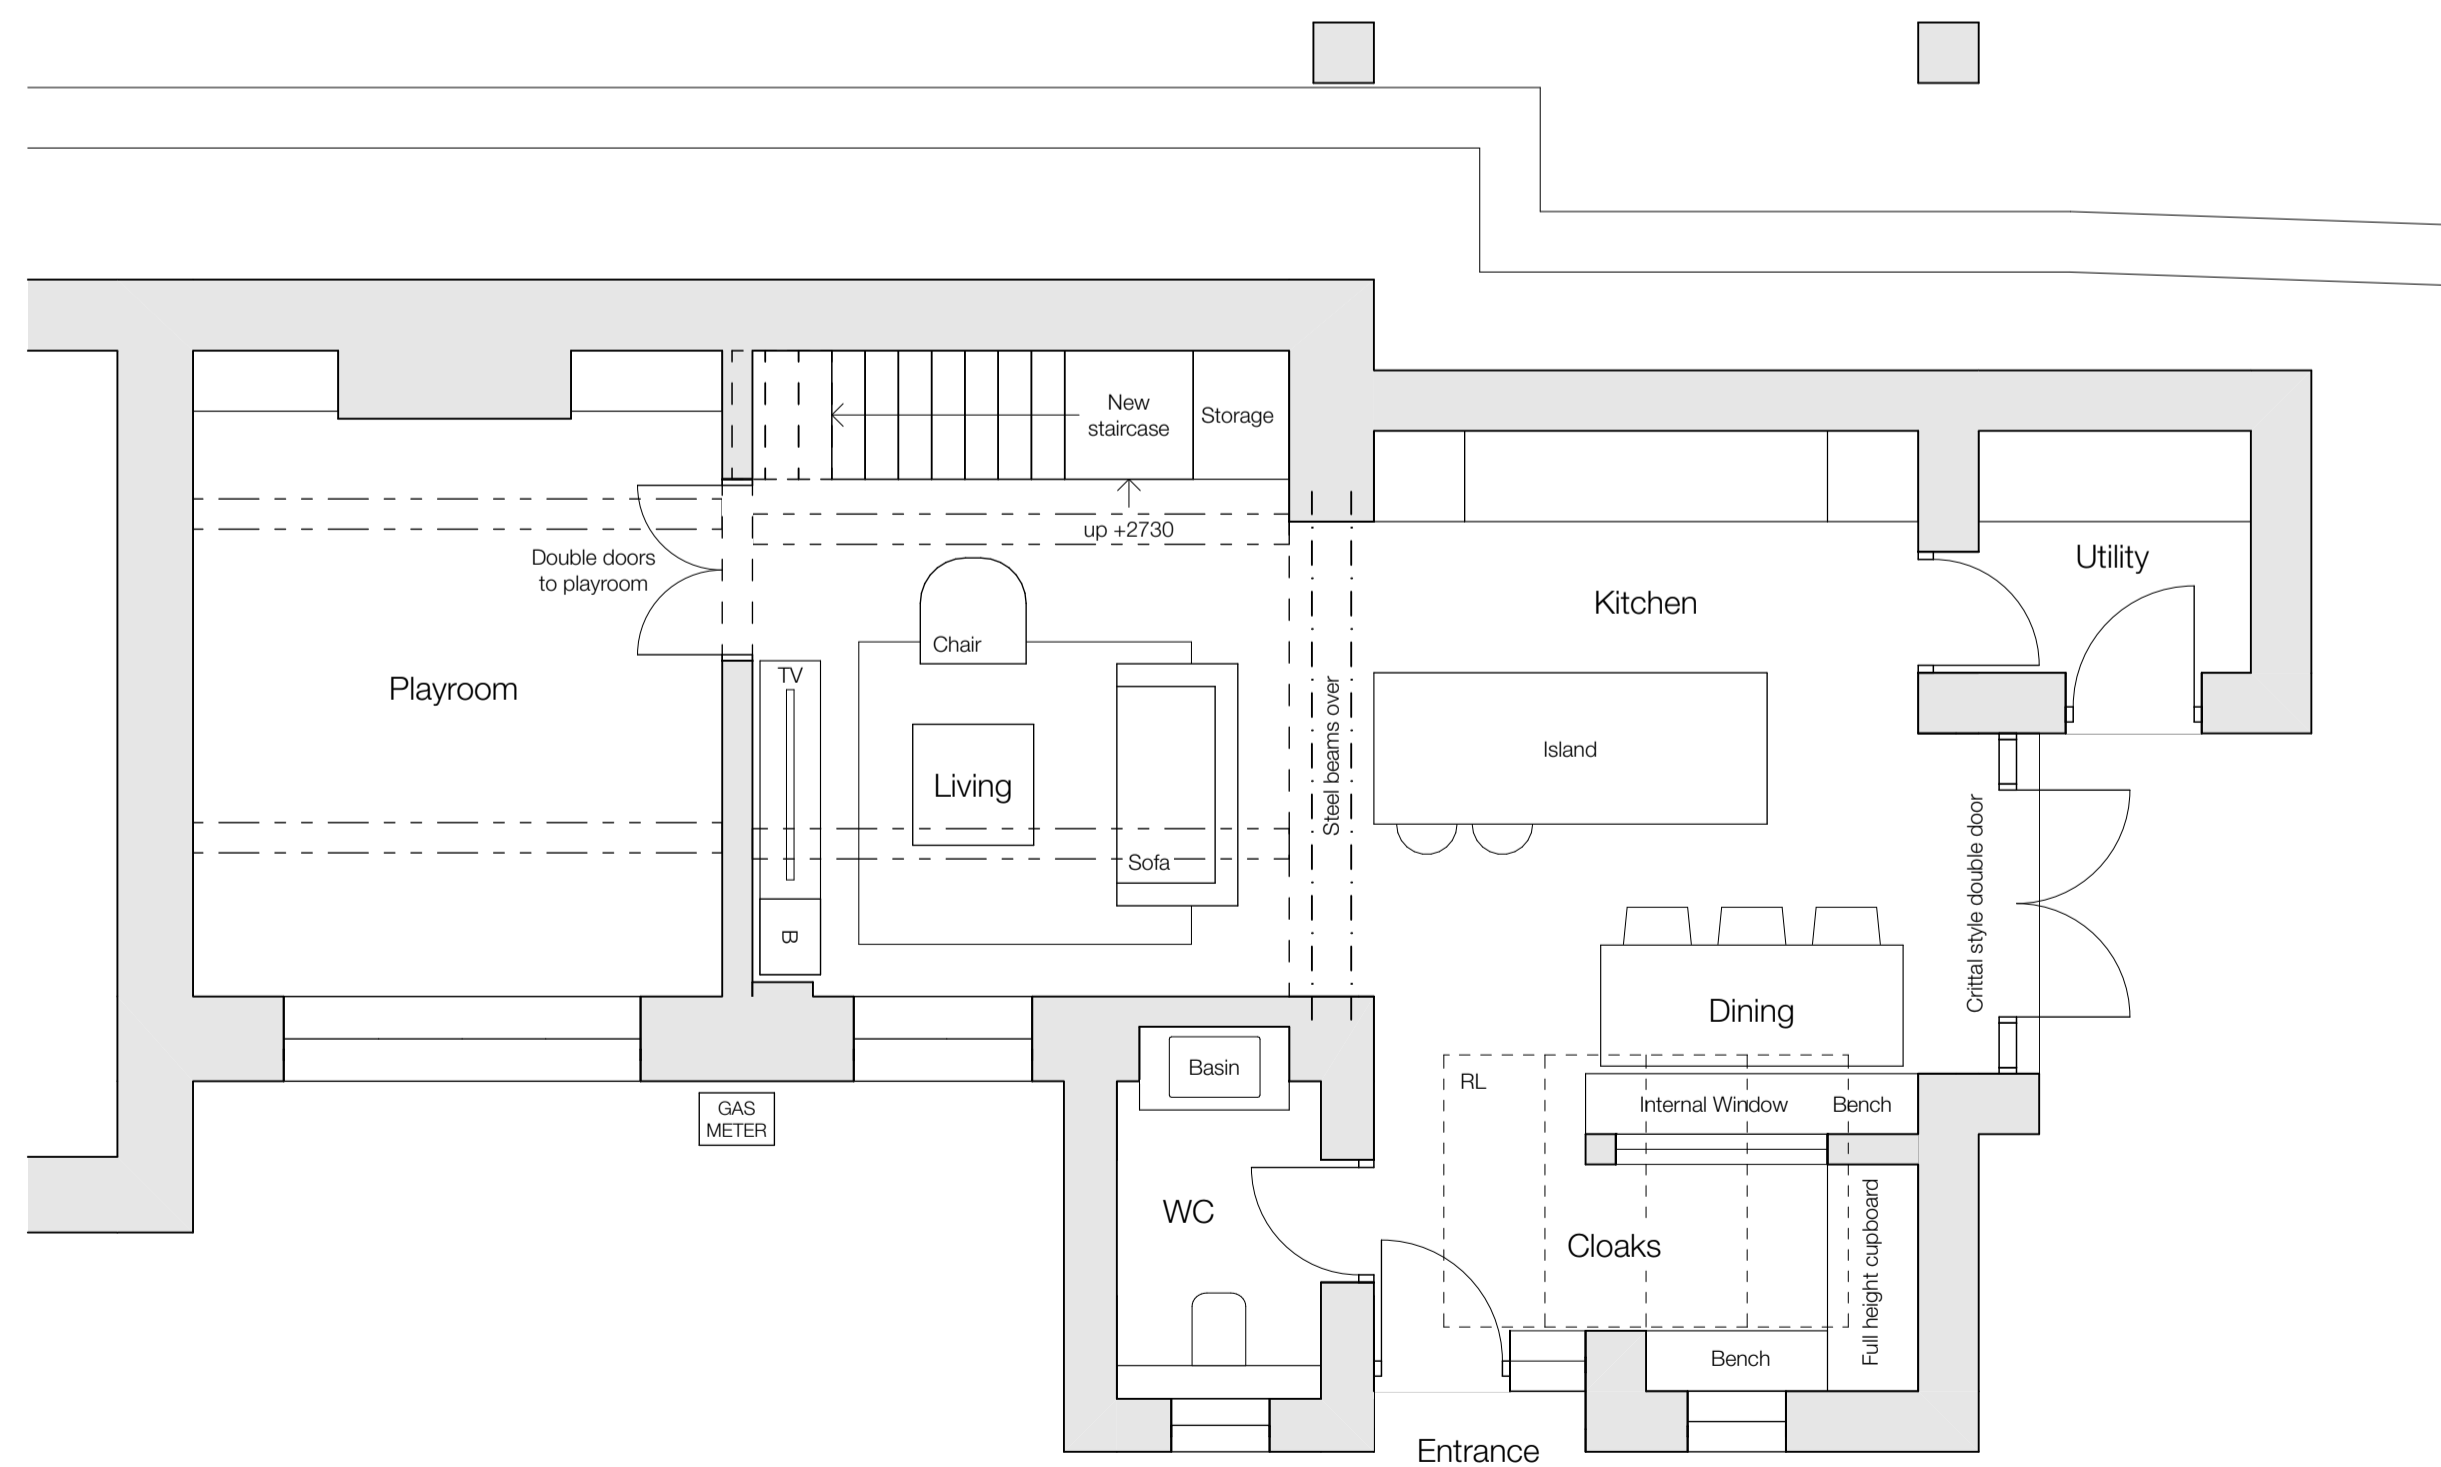

Proposed South West Elevation - 1:50

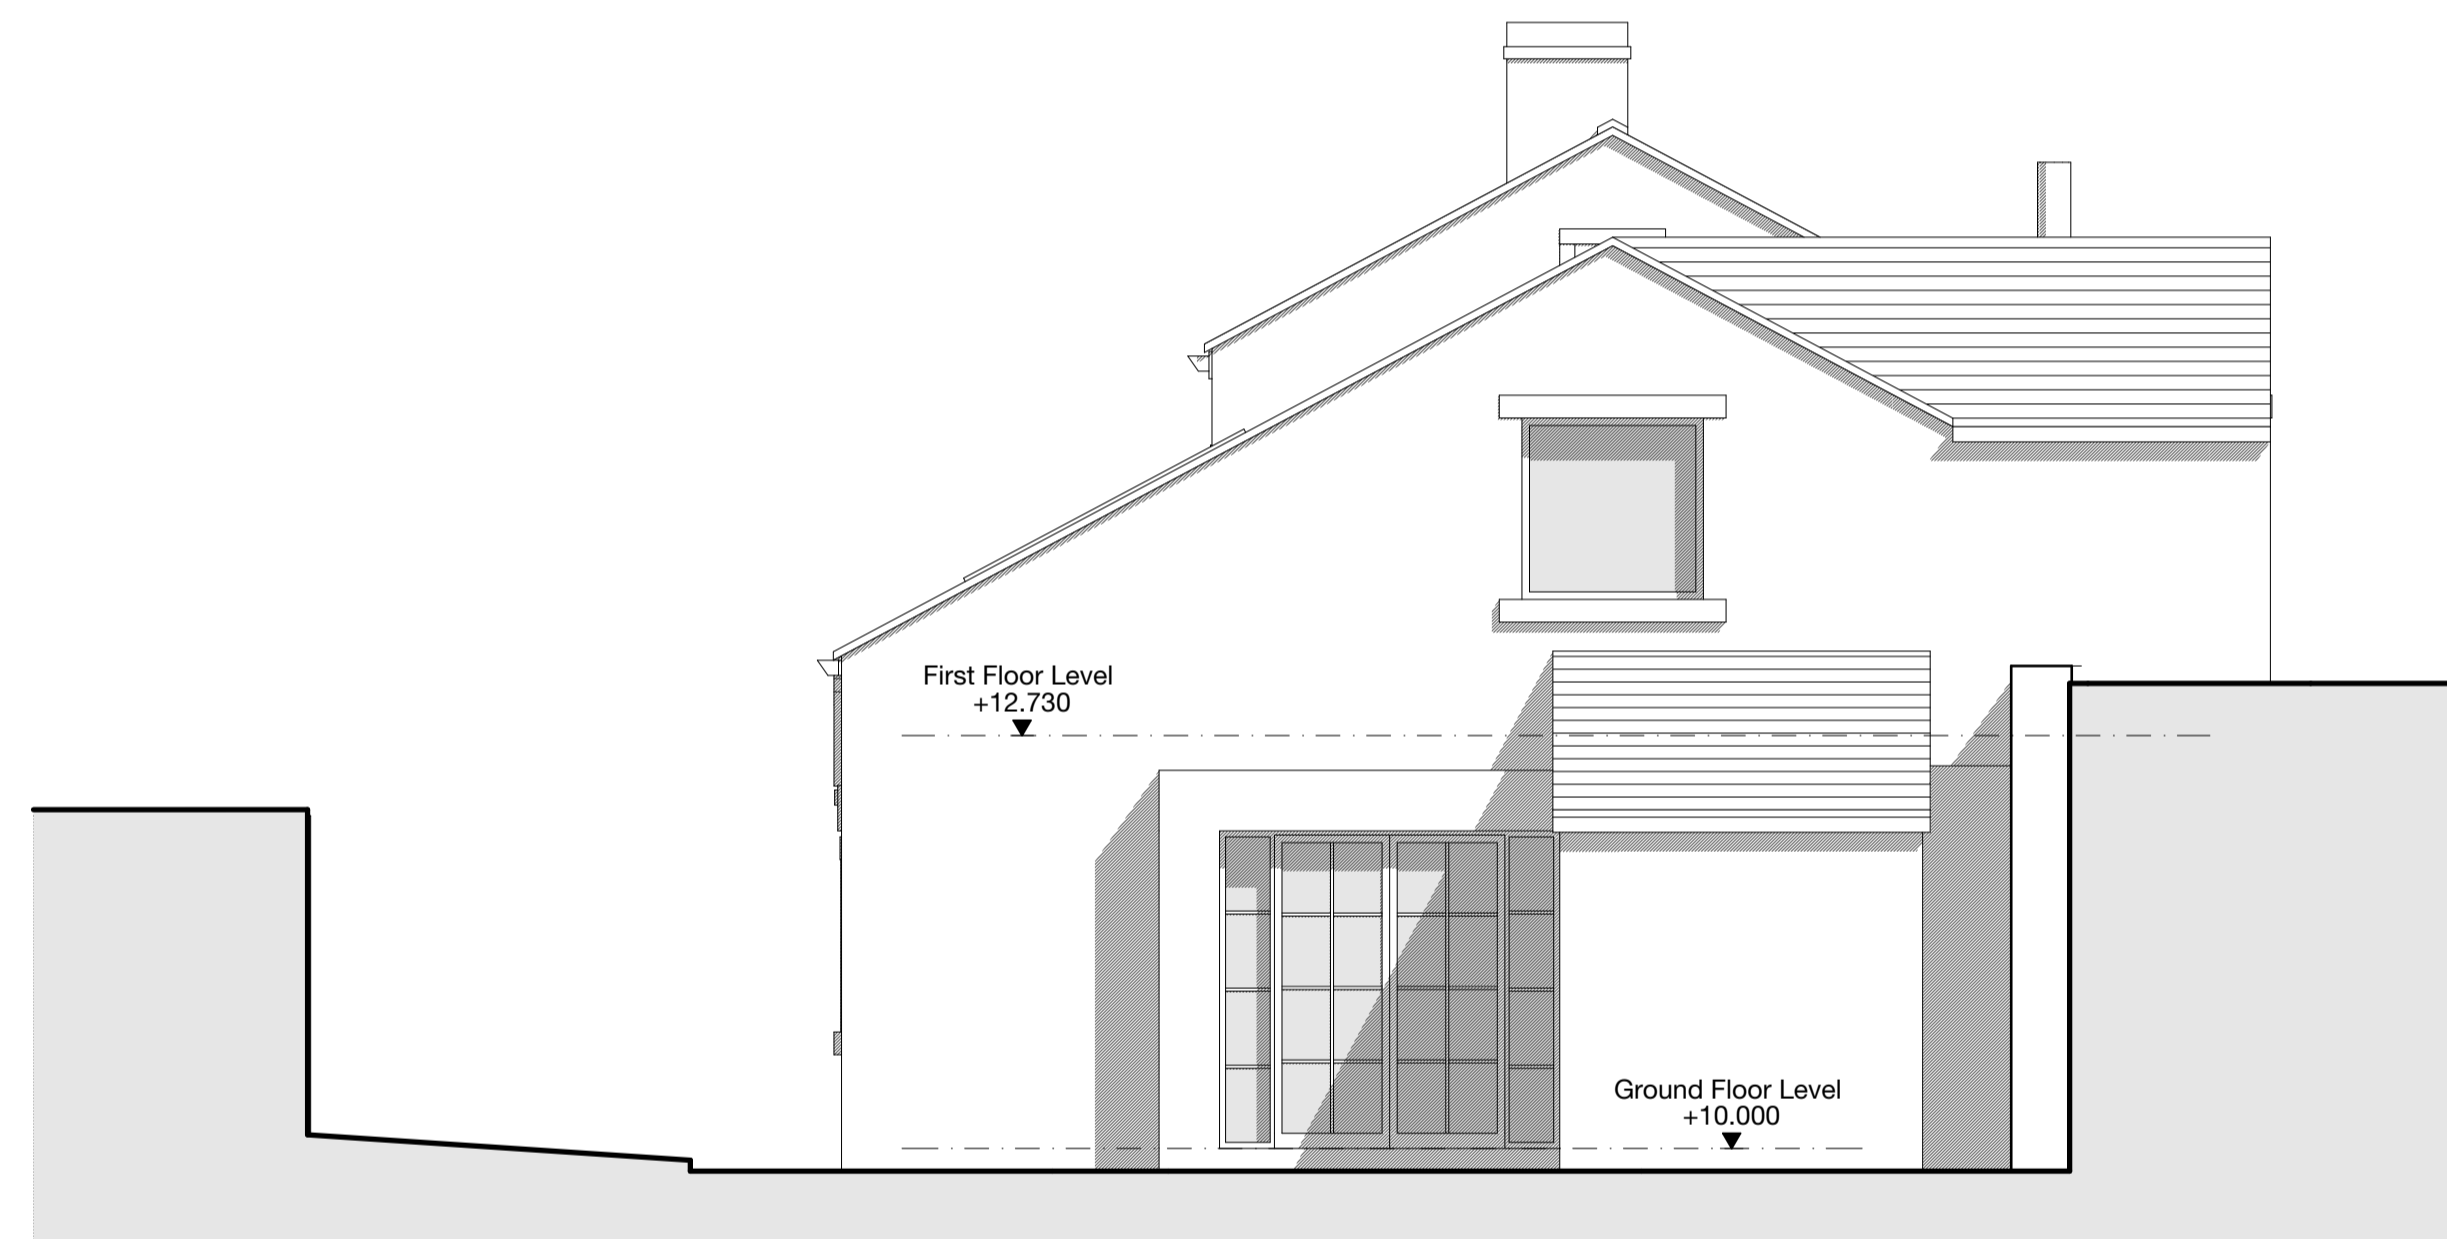

Proposed South East Elevation - 1:50

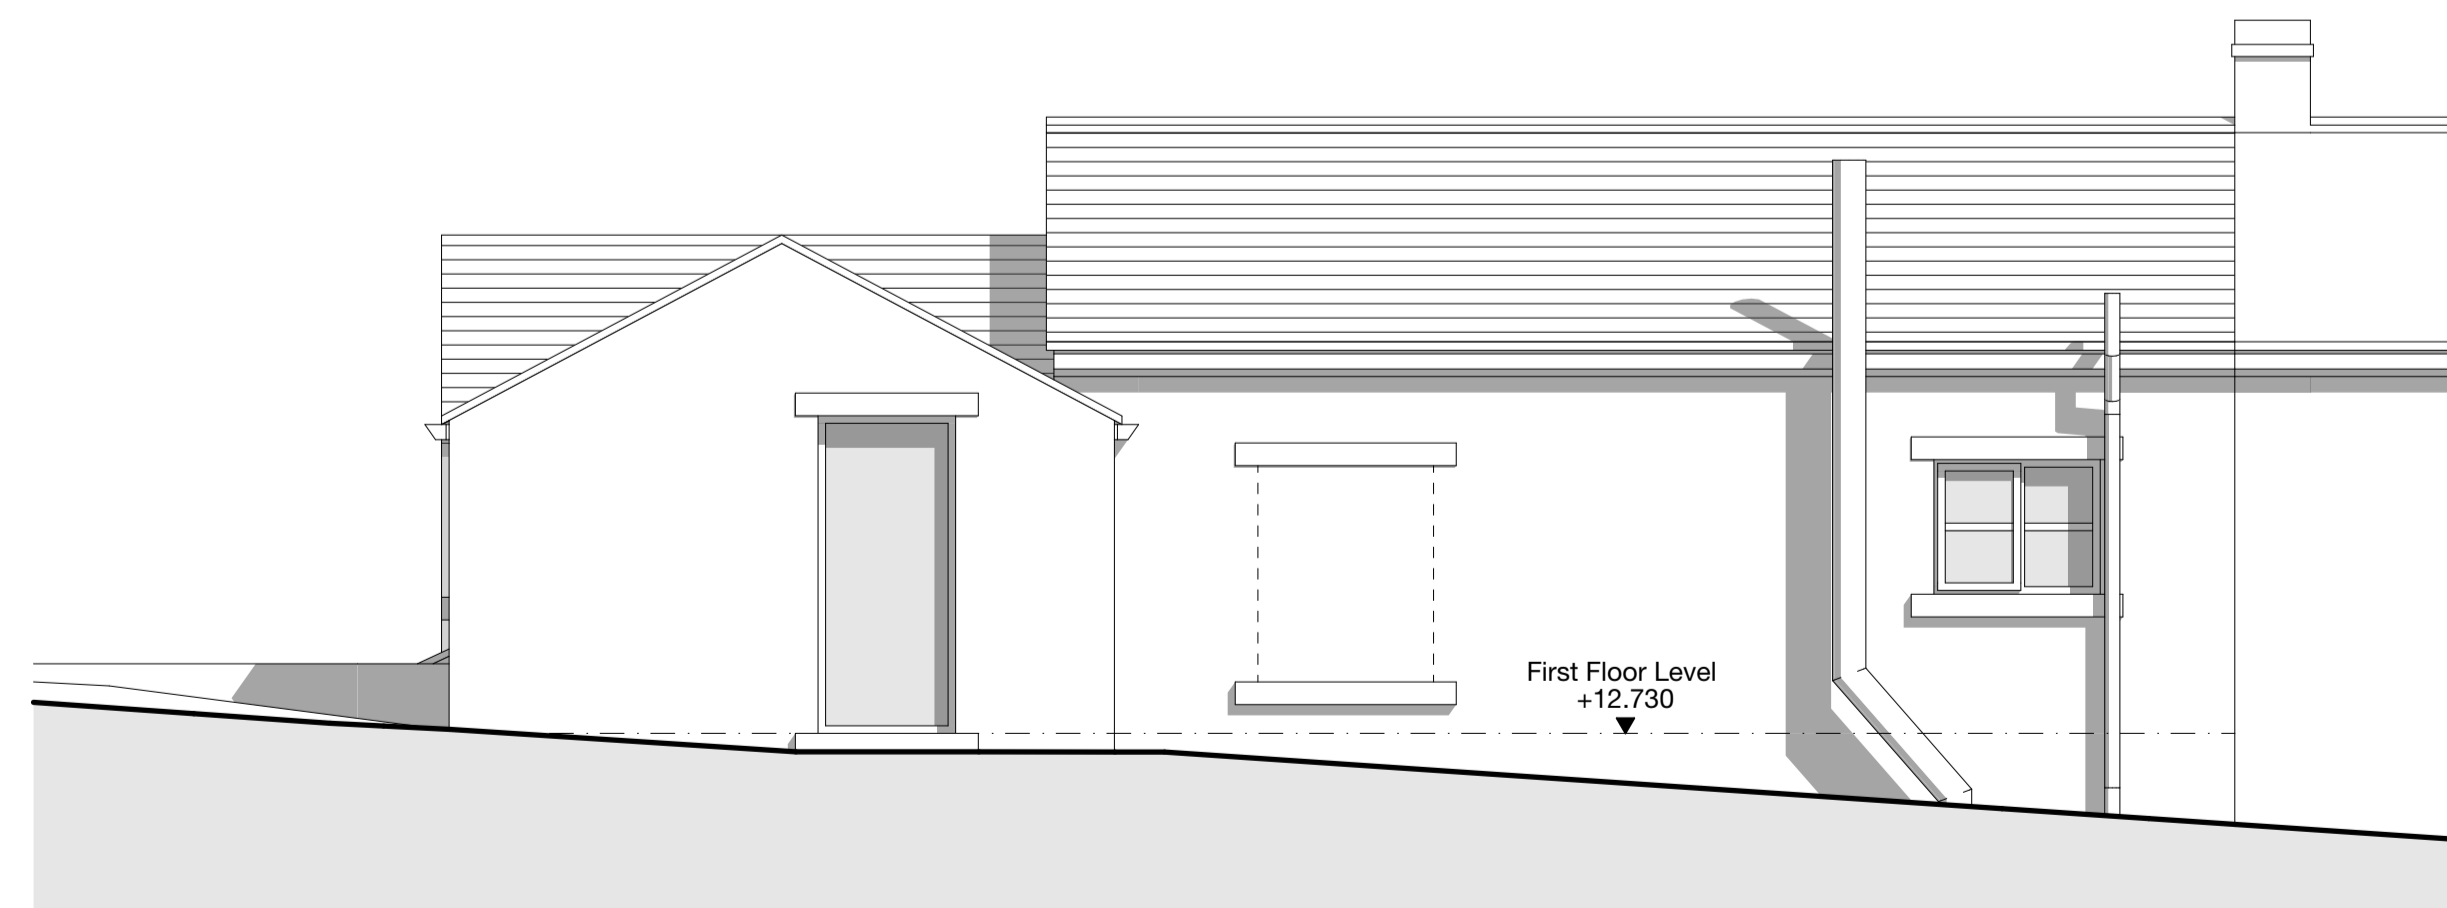


Proposed North East Elevation - 1:50

**Notes**

Do not scale from drawing, use figured dimensions only.  
 All dimensions must be checked and verified on site prior to commencement of work and Architect to be notified of any discrepancies.  
 This drawing is intended to permit overall scheme proposals only and cannot be used for construction purposes without further information.

Rev	Description	Drawn	Date

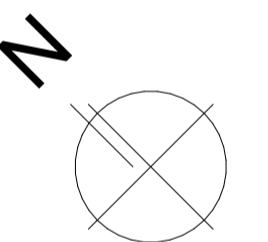

Client  
**Kristina Carpenter**

Site Address  
 4, Church Green, Kirkburton,  
 HD6 0SH

Project Description  
 Extension and Reconfiguration  
 Status  
 Planning

Date  
 October 2025

Drawn  
 FWG

Checked  
 -

Drawing  
**Proposed Plans & Elevations**

Scale @ A1  
**1:50**

Drawing No.  
**3655 (0-) 04**

Revision  
 -

**ONE17**  
 DESIGN

THE DYEHOUSE, ARMITAGE BRIDGE  
 HUDDERSFIELD, WEST YORKS HD4 7PD  
 T 01484 448000 & SOLUTIONS@ONE17DESIGN.COM

ONE17DESIGN.COM