



Existing First Floor Plan - 1:50




Existing Ground Floor Plan - 1:50

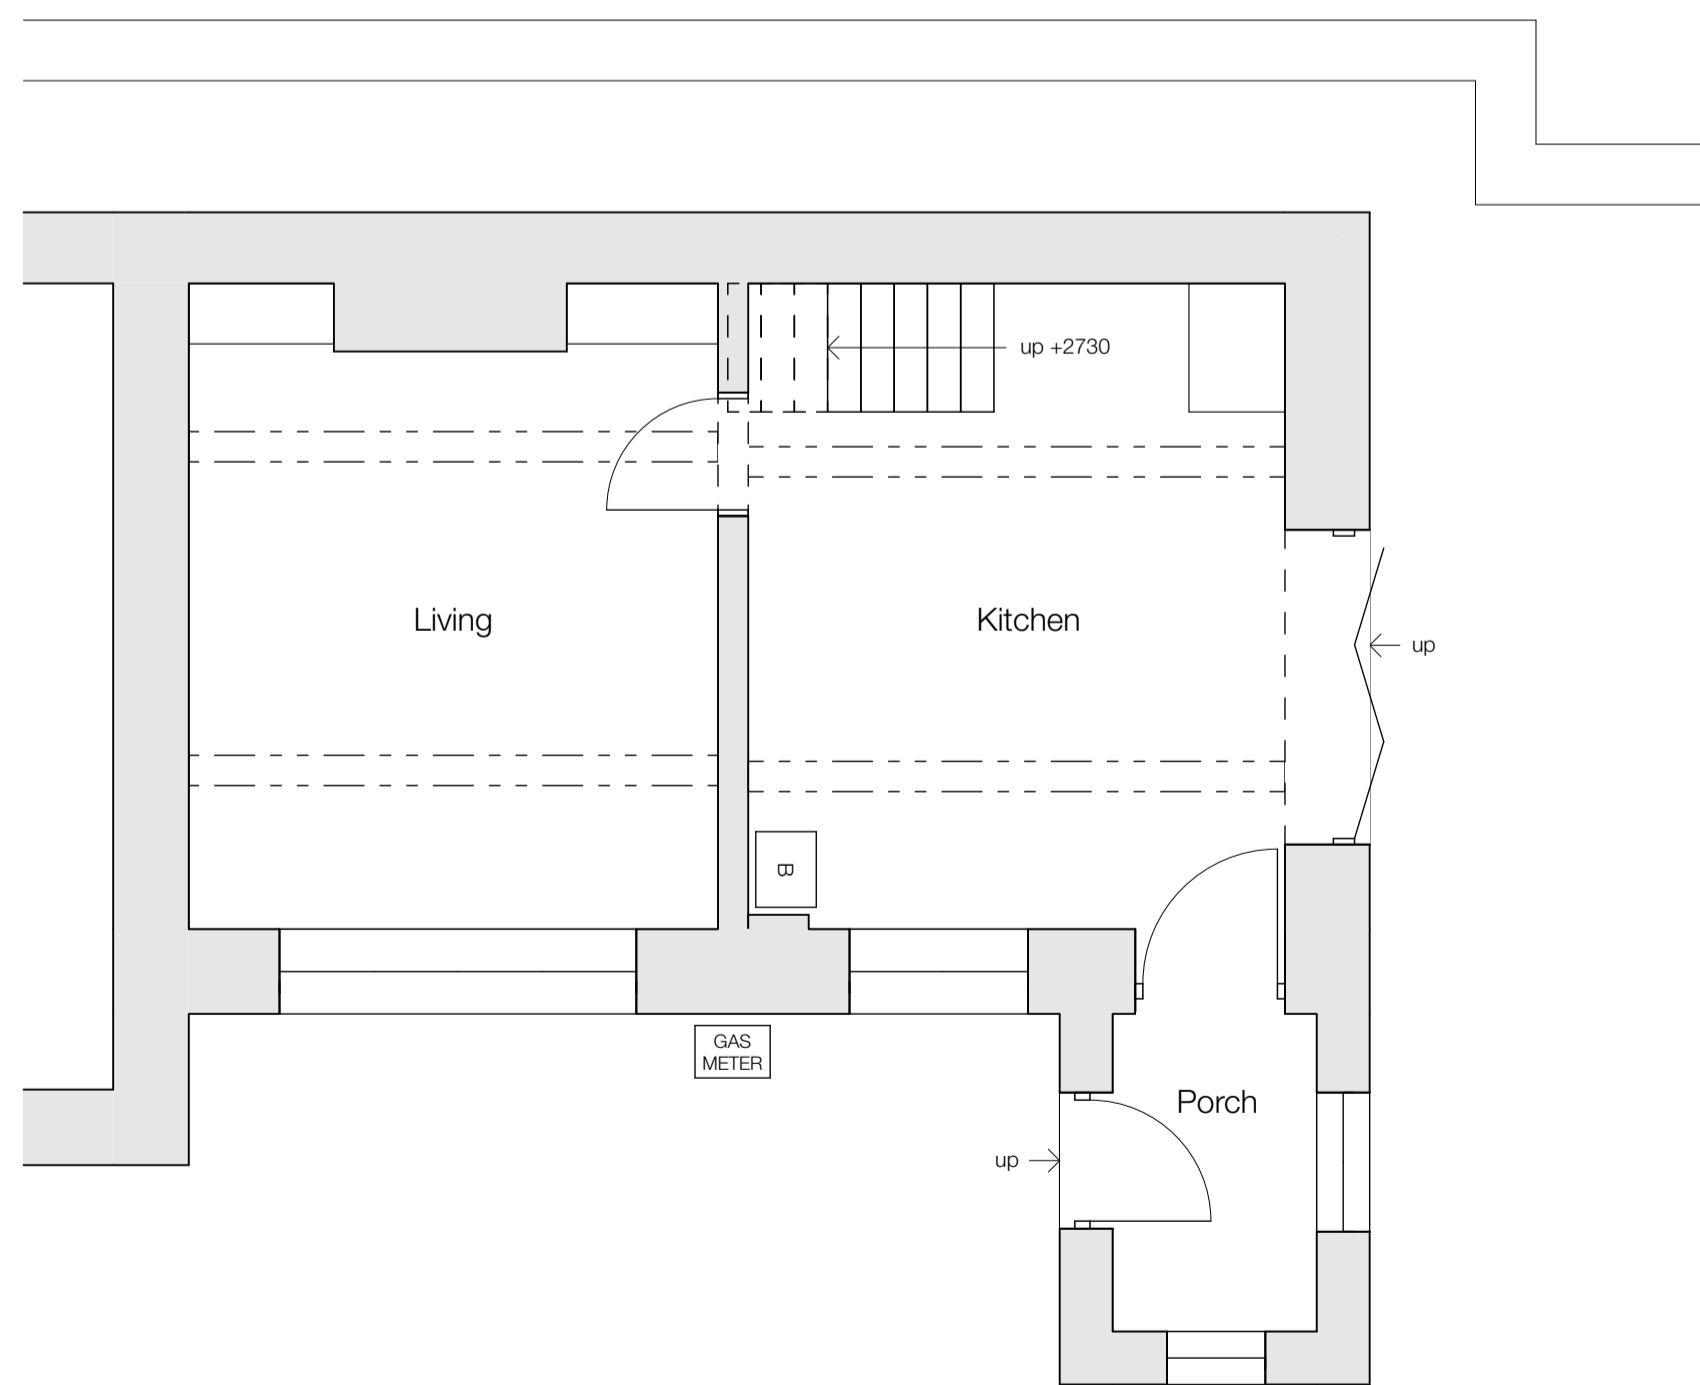

Existing South West Elevation - 1:50

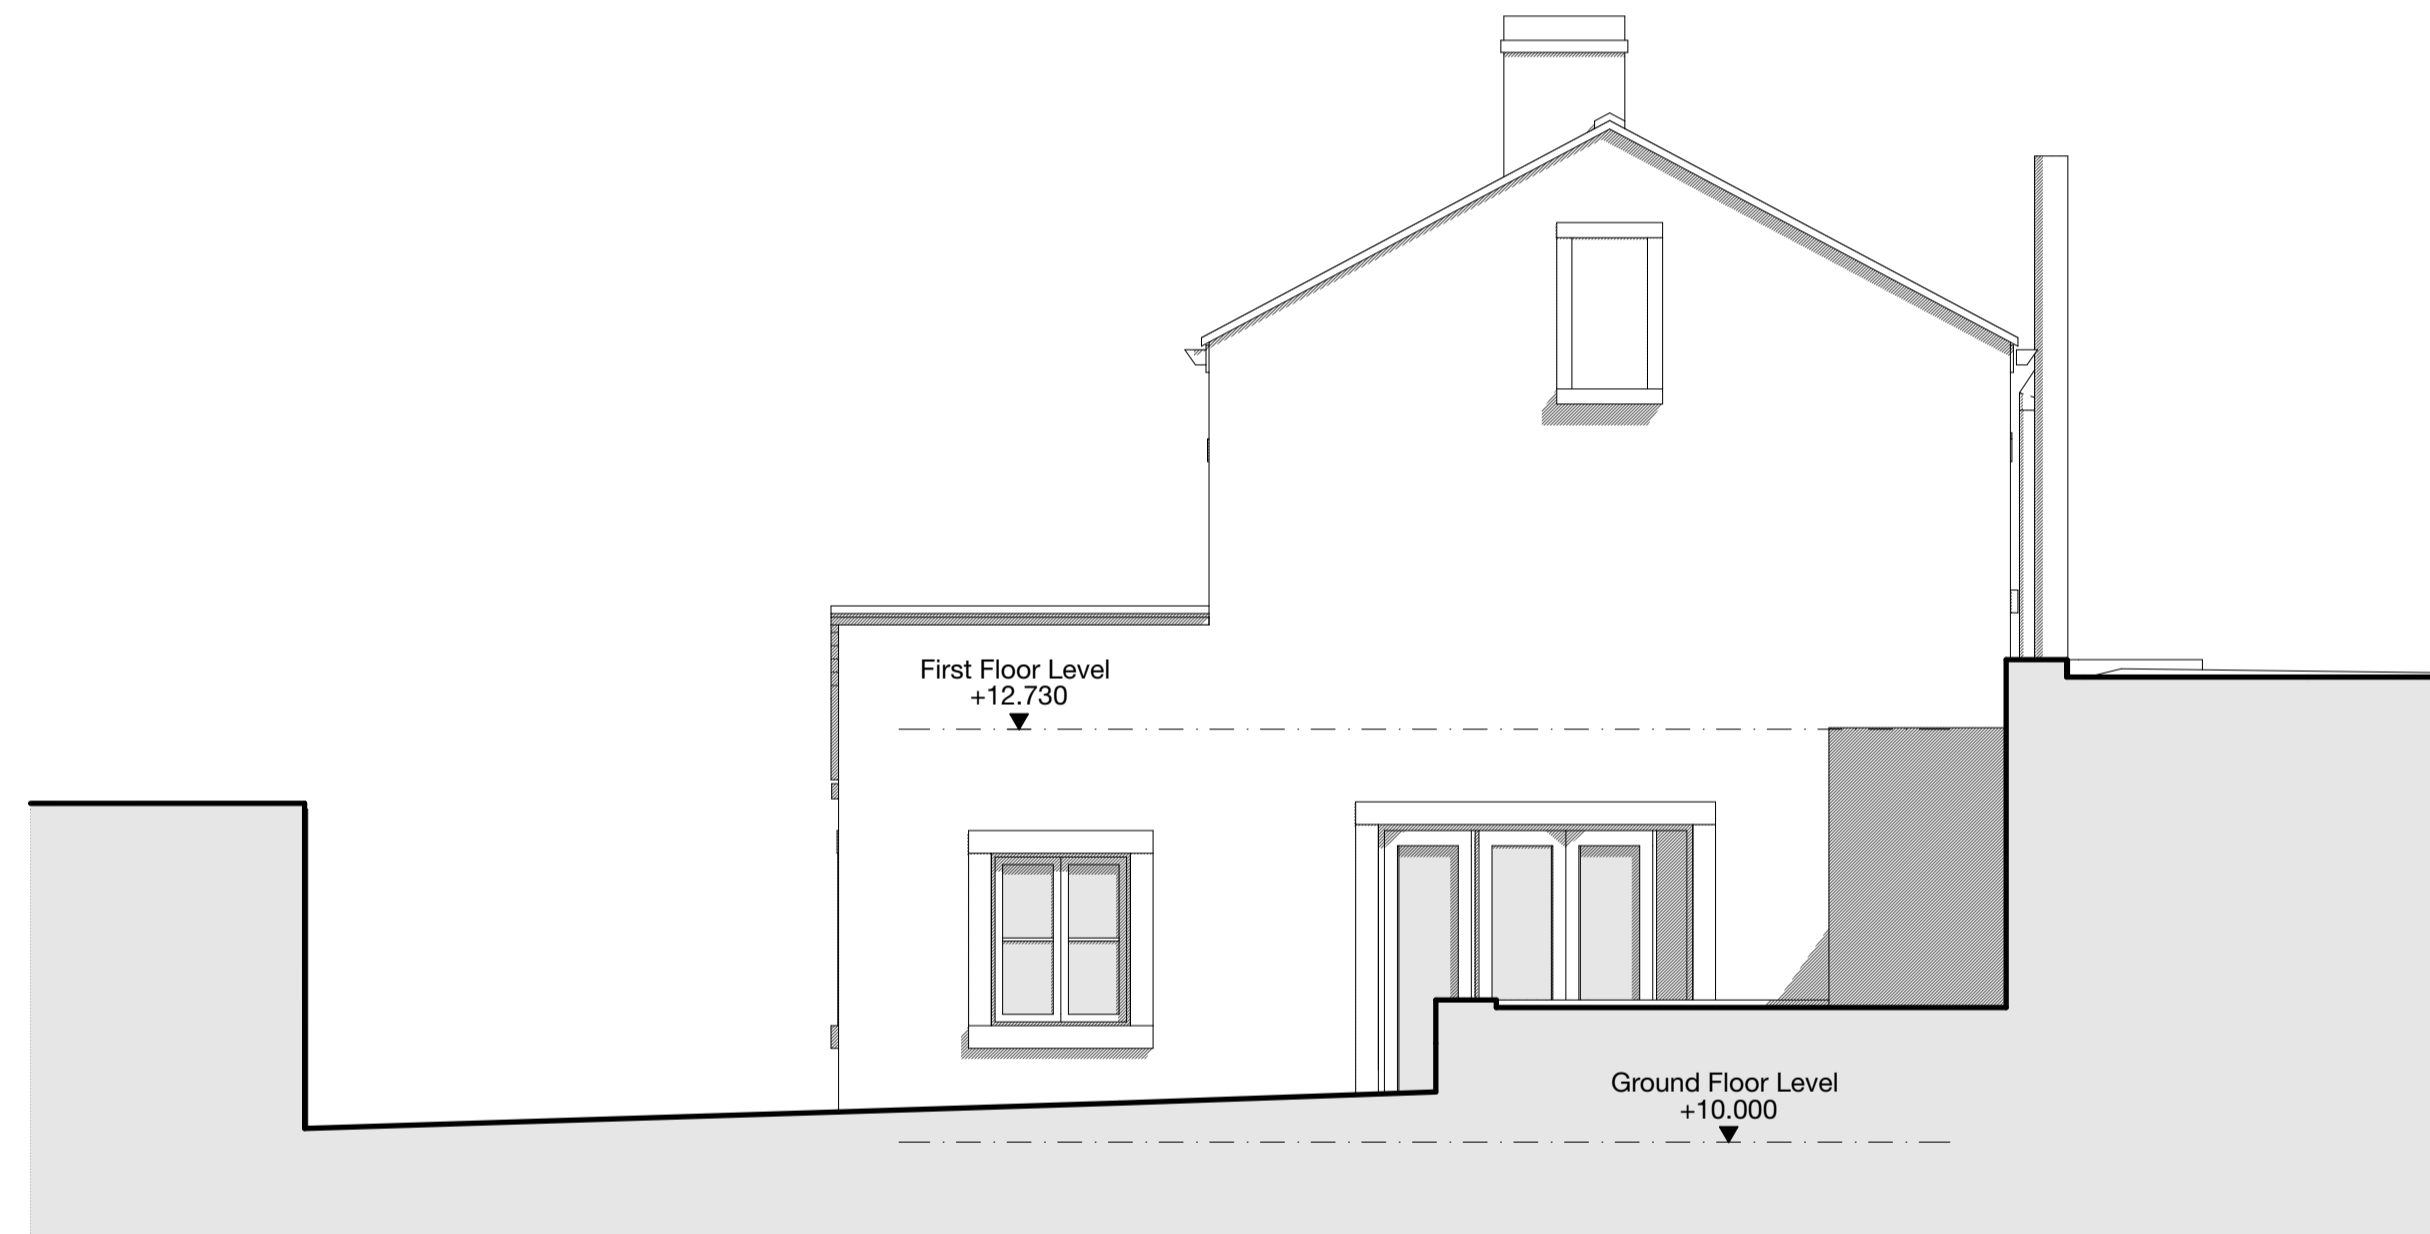

Existing South East Elevation - 1:50

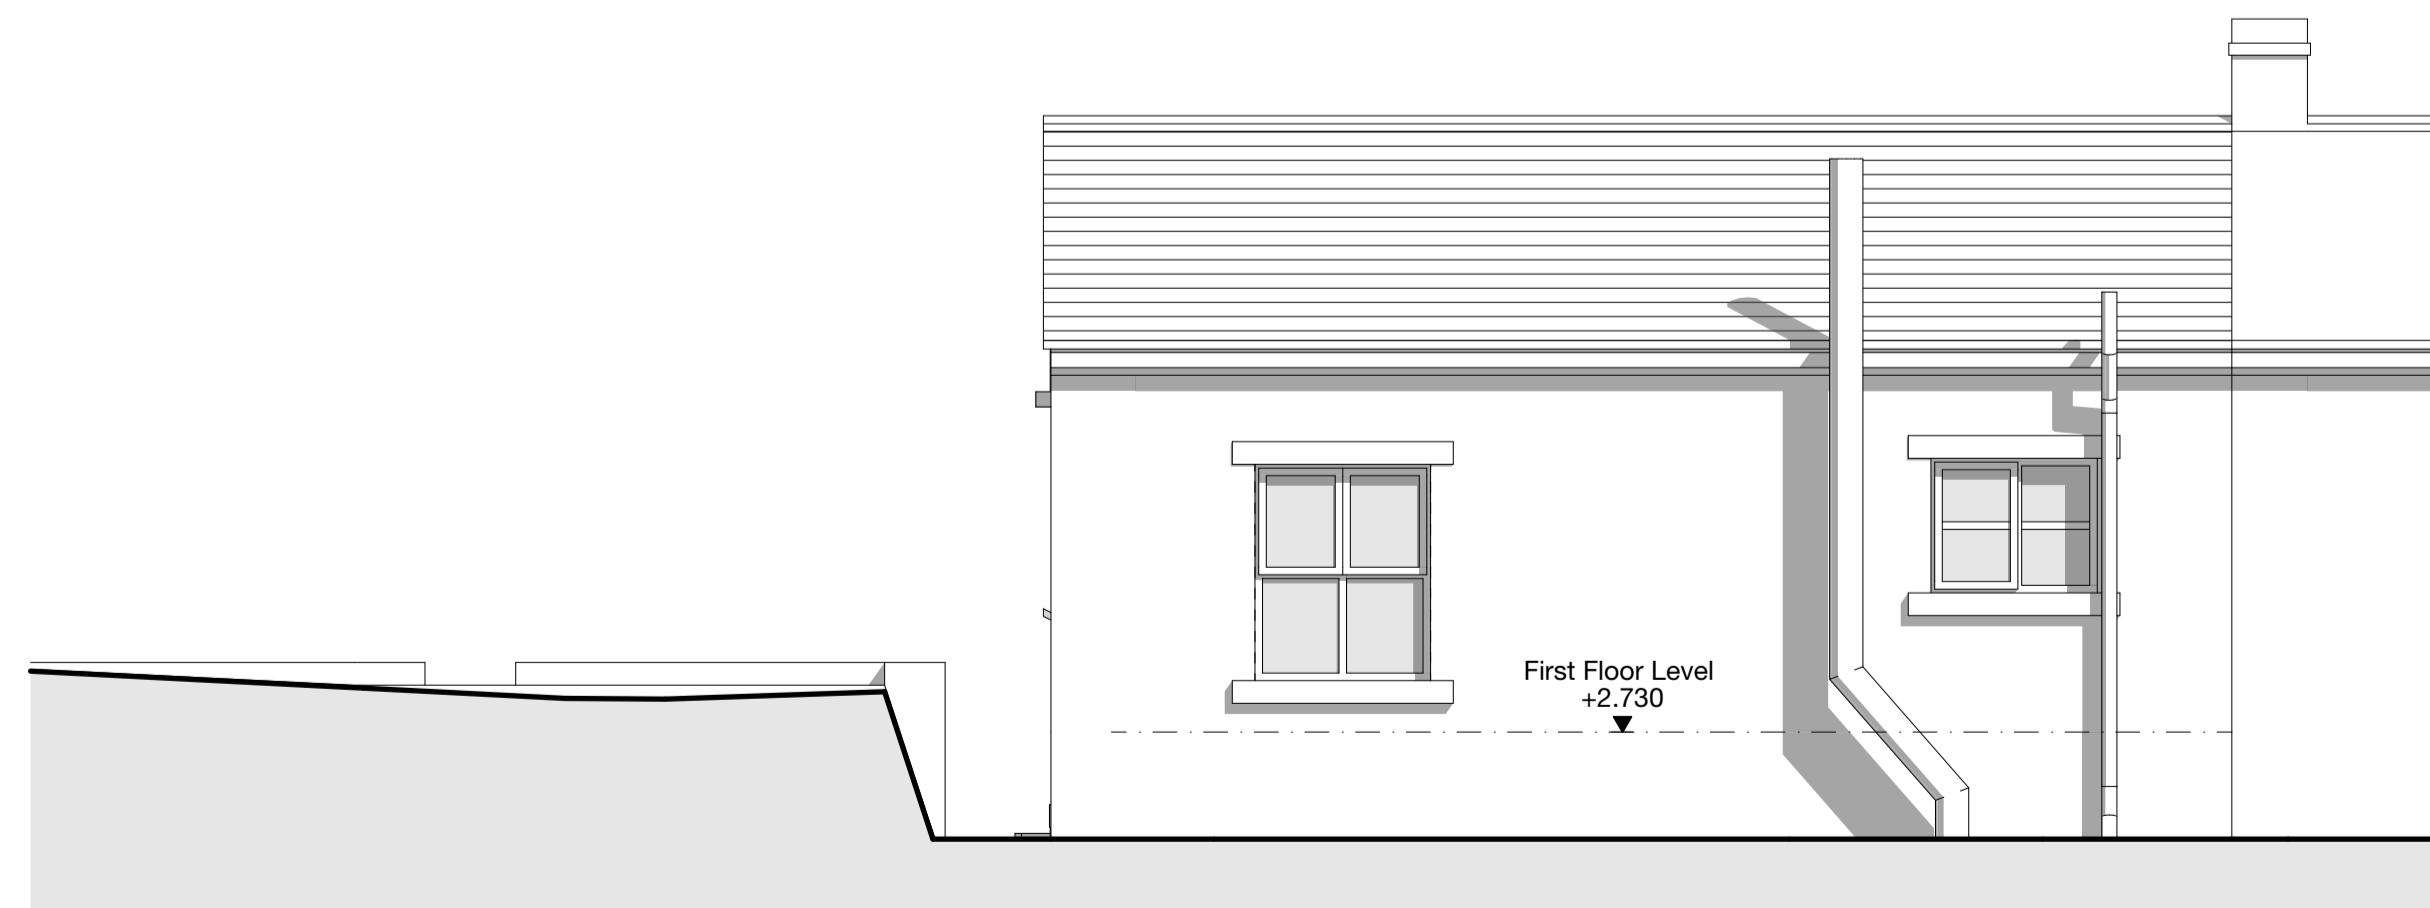


Existing North East Elevation - 1:50

Notes

Do not scale from drawing, use figured dimensions only.
 All dimensions must be checked and verified on site prior to commencement of work and Architect to be notified of any discrepancies.
 This drawing is intended to permit overall scheme proposals only and cannot be used for construction purposes without further information.

Rev	Description	Drawn	Date

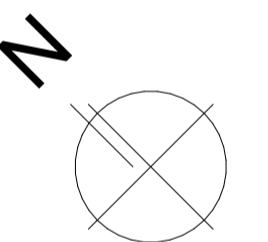

Client
Kristina Carpenter

Site Address
 4, Church Green, Kirkburton,
 HD6 0SH

Project Description
 Extension and Reconfiguration
 Status
 Planning

Date
 July 2025

Drawn
 EW

Checked

Drawing	Scale @ A1
Existing Plans & Elevations	1:50
Drawing No. 3655 (0-) 02	Revision -

ONE17
 DESIGN
 THE DYEHOUSE, ARMITAGE BRIDGE
 HUDDERSFIELD, WEST YORKS HD4 7PD
 T 01484 448000 E SOLUTIONS@ONE17DESIGN.COM
 ONE17DESIGN.COM