




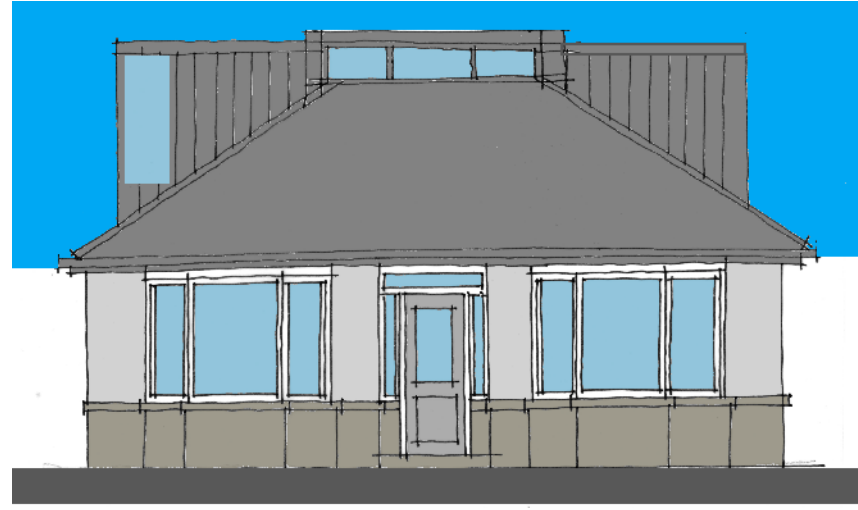

NORTH EAST ELEVATION - 1:100  
CHURCH LANE  
PROPOSED

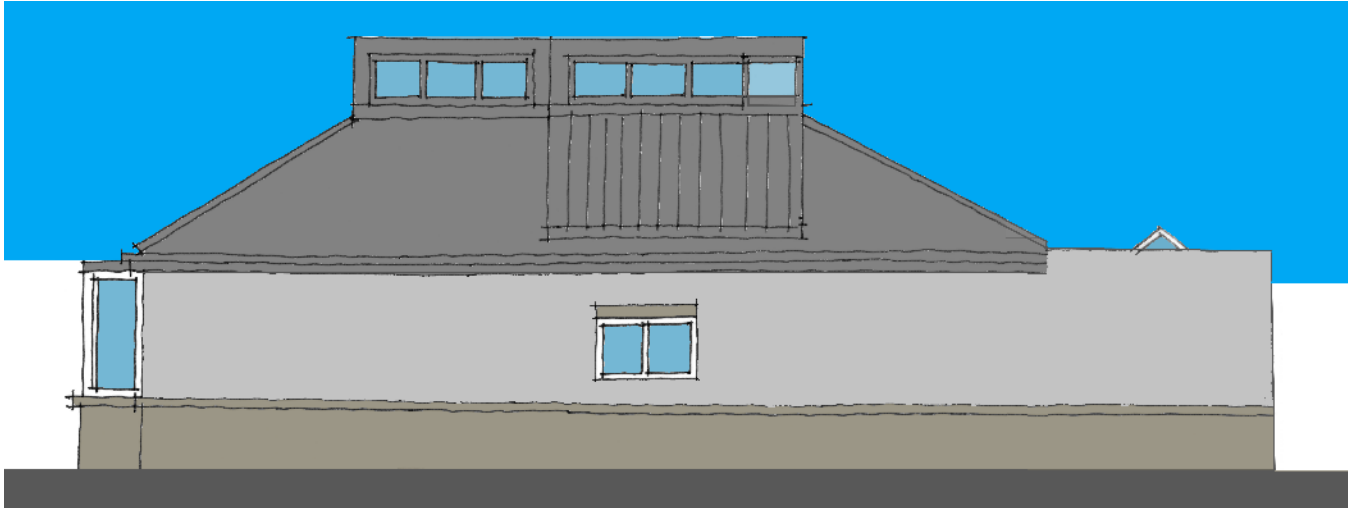


NORTH WEST ELEVATION - 1:100  
PROPOSED

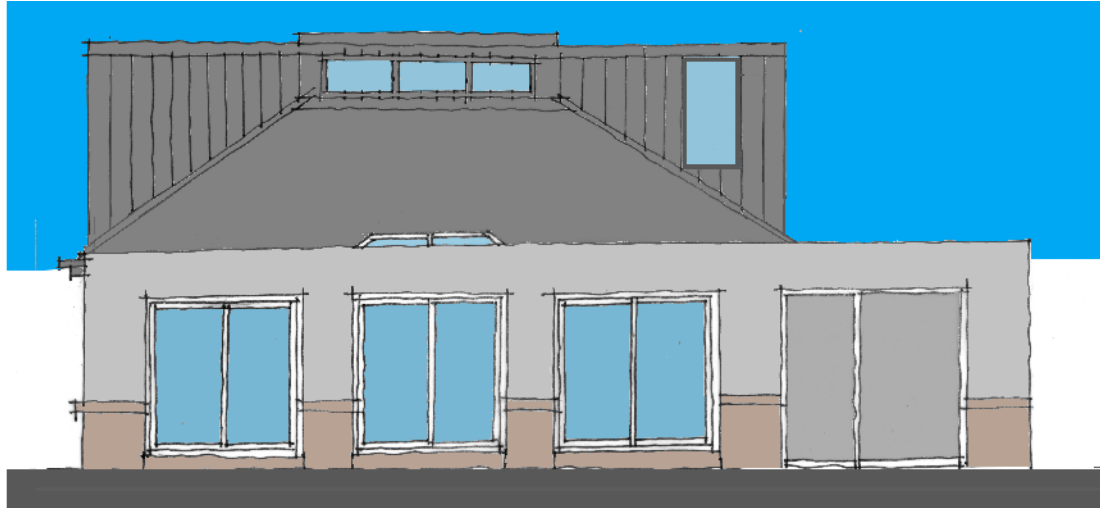


SOUTH WEST ELEVATION - 1:100  
PROPOSED




SOUTH EAST ELEVATION - 1:100  
PROPOSED

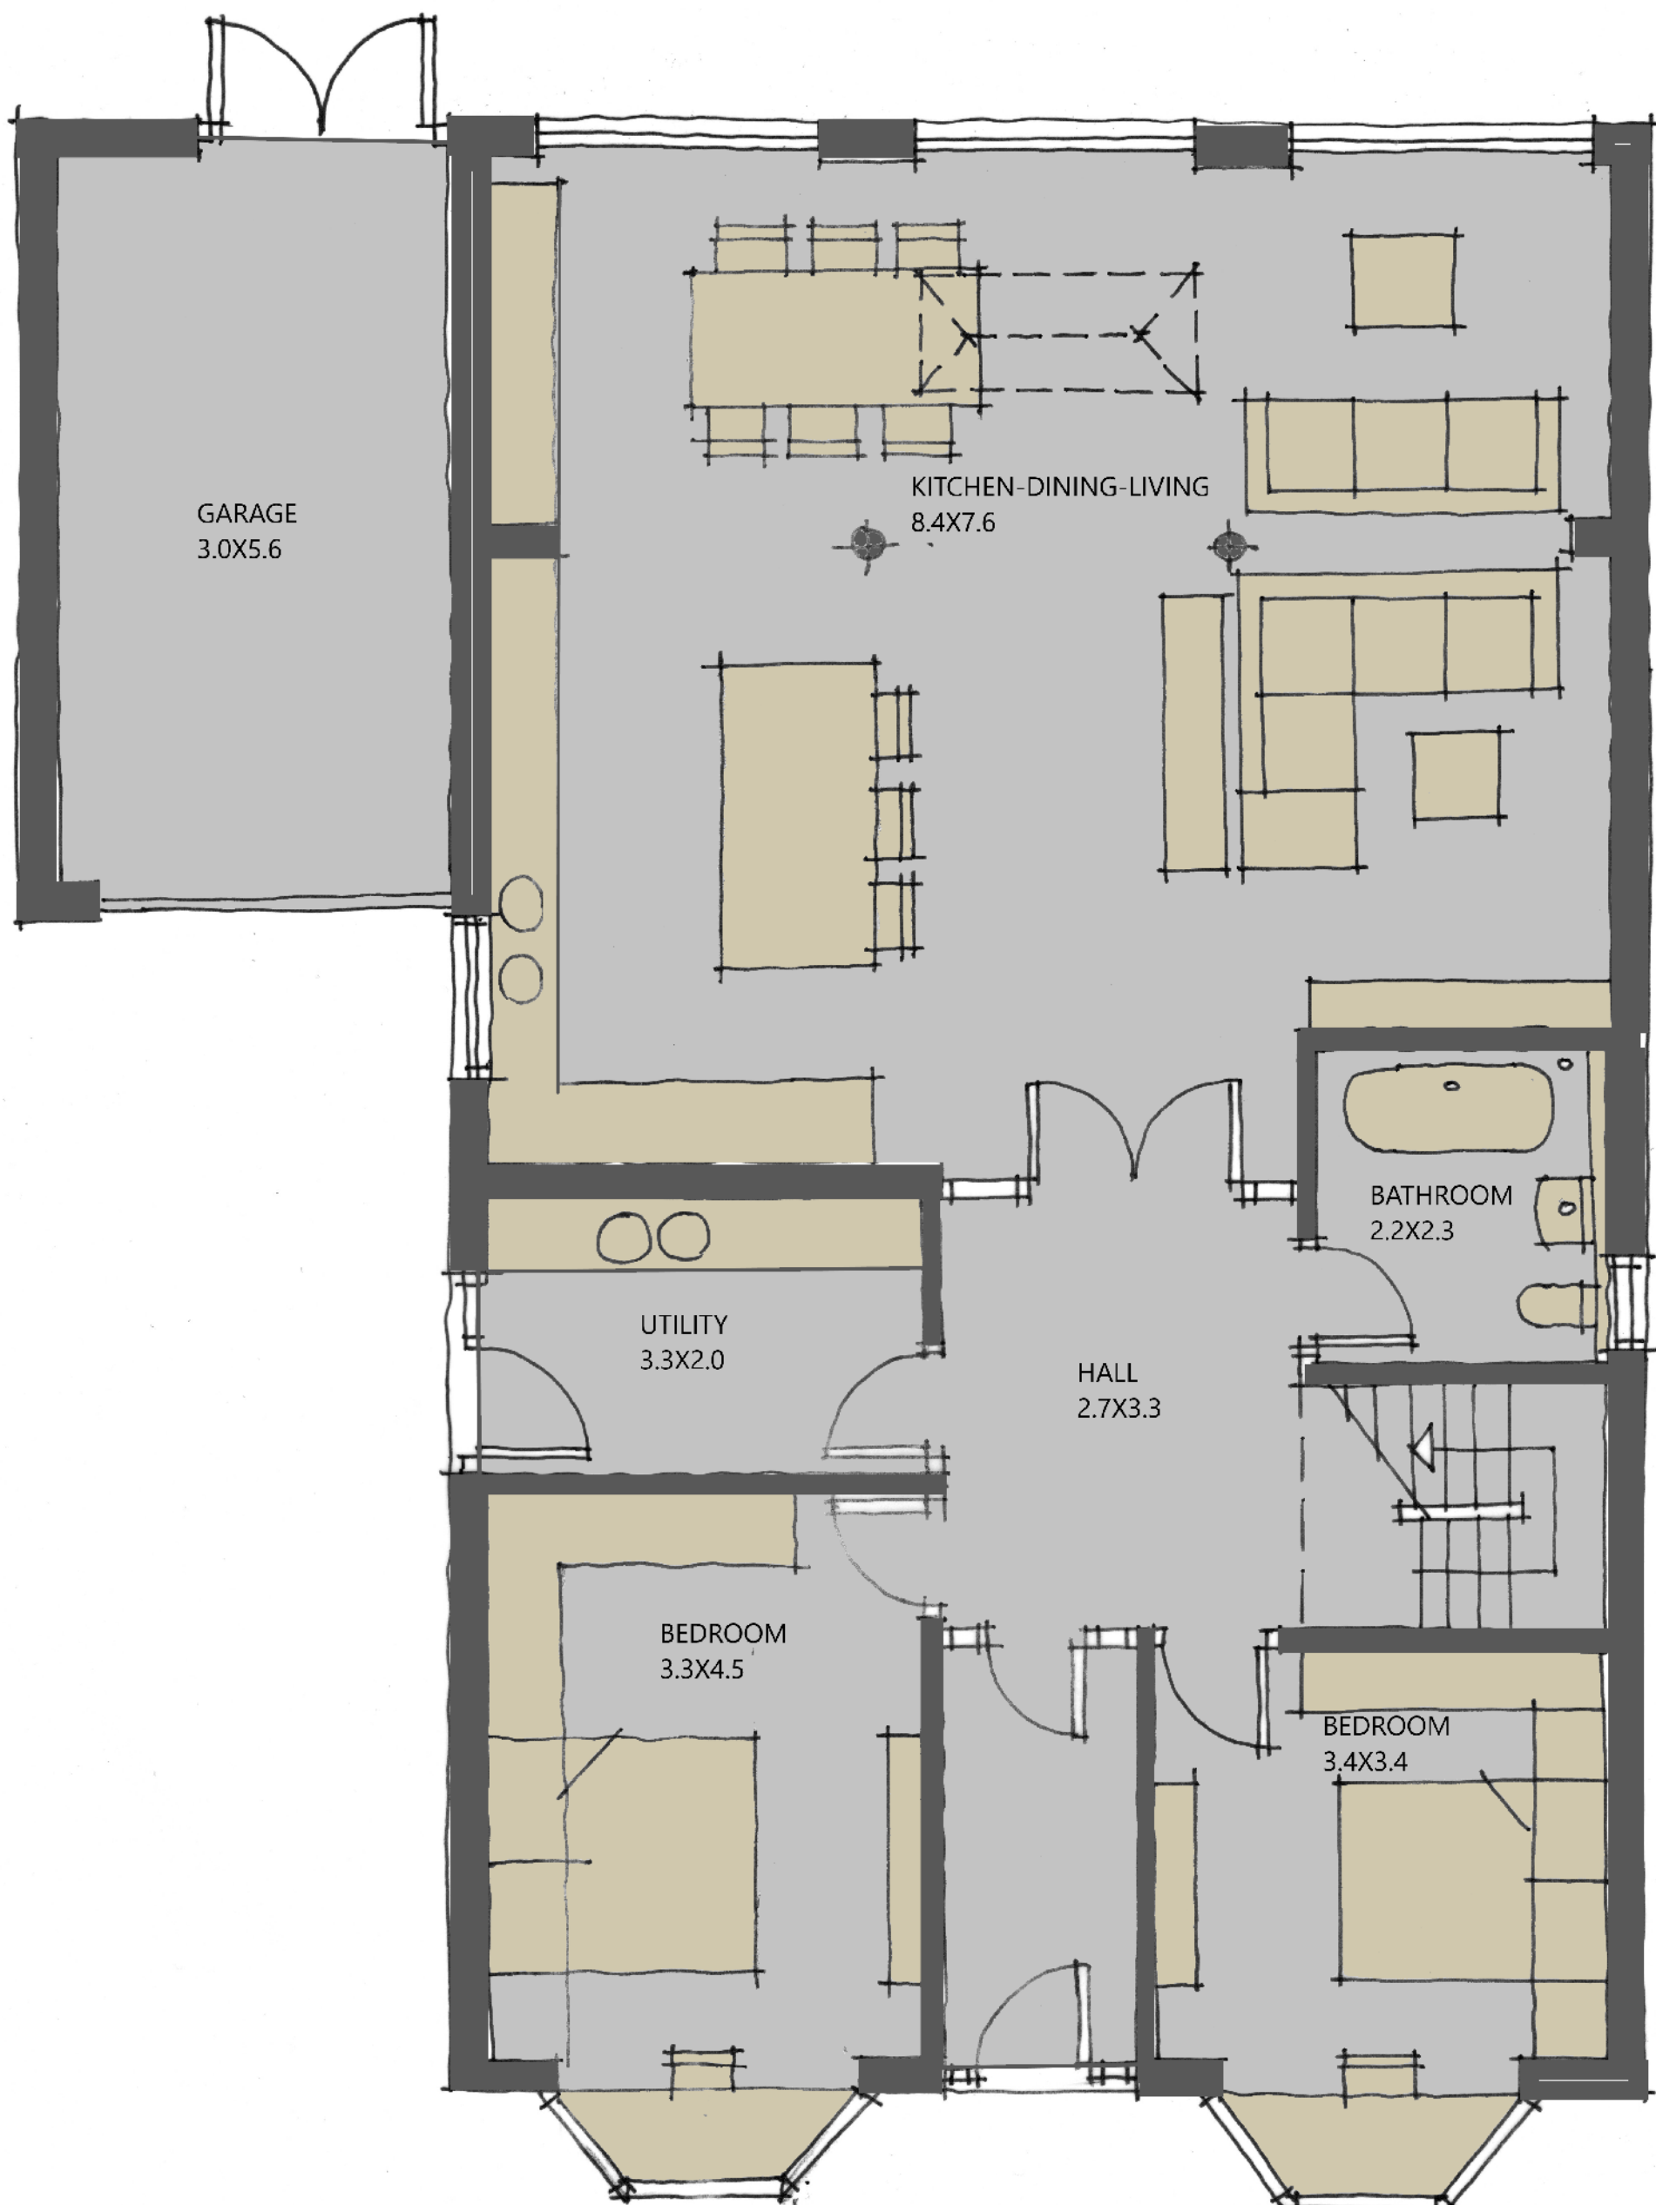




GROUND FLOOR PLAN - 1:50  
PROPOSED

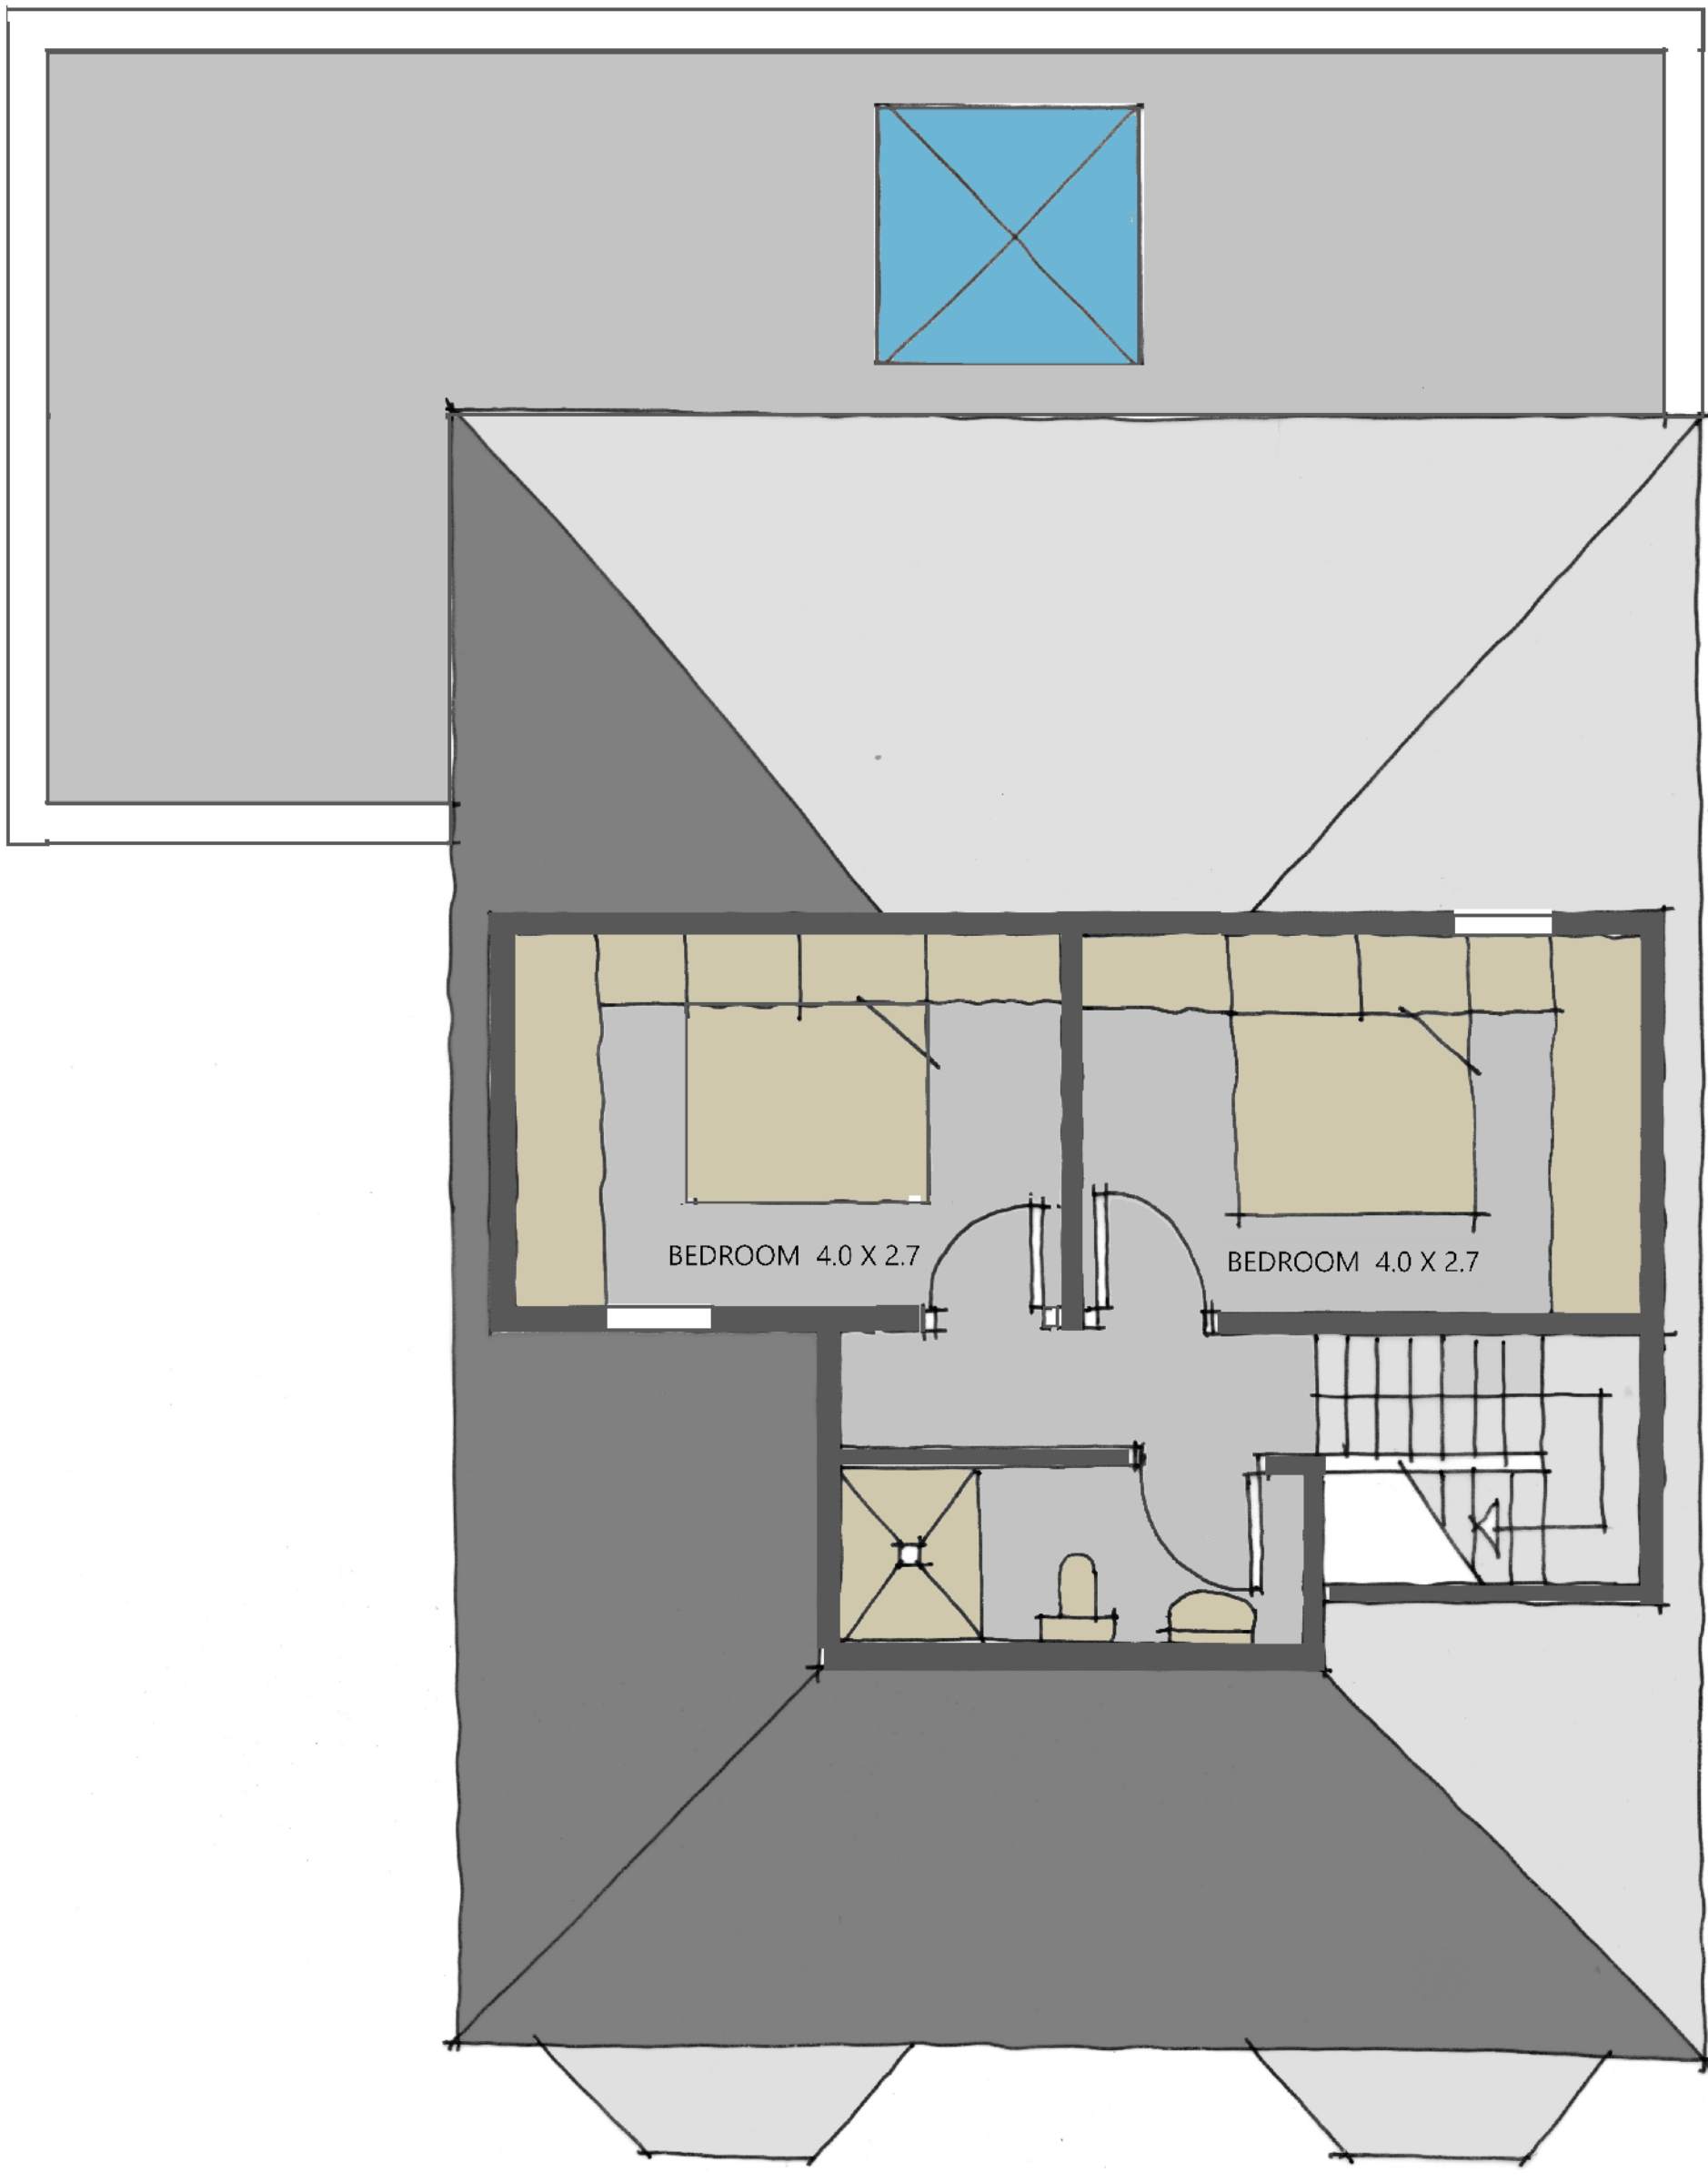

FIRST FLOOR PLAN - 1:50  
PROPOSED

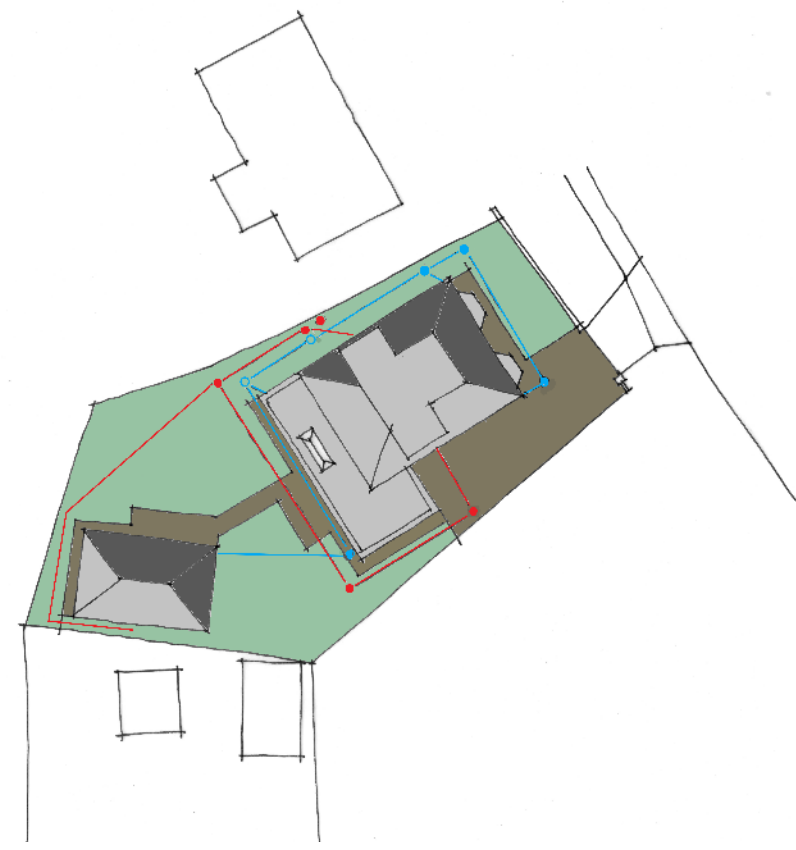

BLOCK PLAN - 1:500  
PROPOSED

   

**WHP**  
ARCHITECTURE

CLIENT

PROJECT  
42 CHURCH LANE, THORNHILL,  
DEWSBURY, WF12 0JZ

DRAWING TITLE  
GENERAL ARRANGEMENT DRAWING

| JOB NO          | DRG NO | REV | SCALE @ A1 | DATE     |
|-----------------|--------|-----|------------|----------|
| WHPG<br>26-0015 | 02     | A   | AS         | 18 05 26 |

This drawing is the property and copyright of WHP Residential Ltd, Shepley, Huddersfield  
tel: 01484 602377, fax: 01484 602322, email: enquiries@waltonhorncastle.co.uk  
and must not be amended or reproduced without written consent.  
Do not scale. Use only figured dimensions, and report any anomalies.