




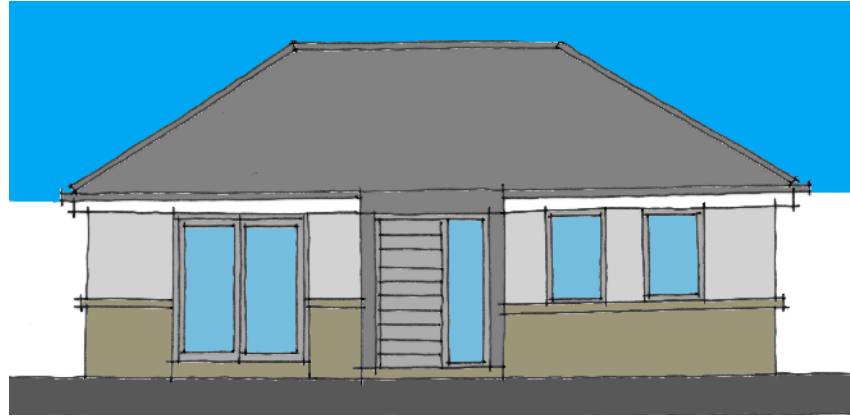


NORTH ELEVATION - 1:100
PROPOSED

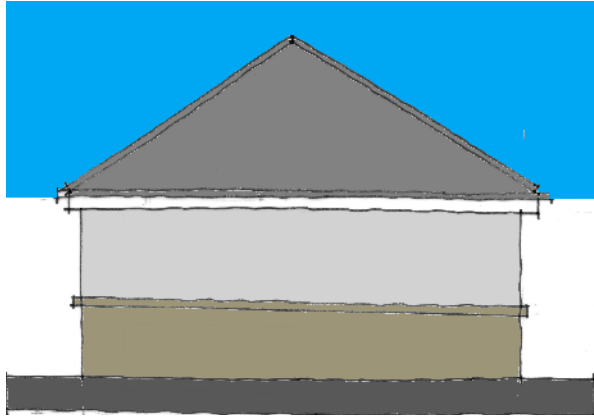


WEST ELEVATION - 1:100
PROPOSED

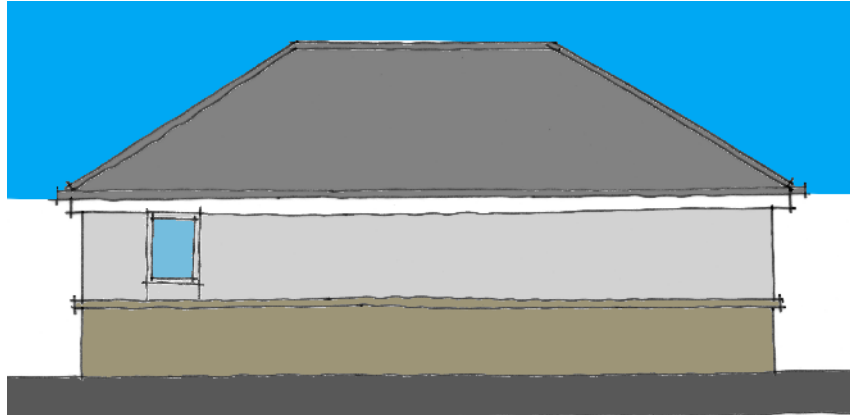


SOUTH ELEVATION - 1:100
PROPOSED

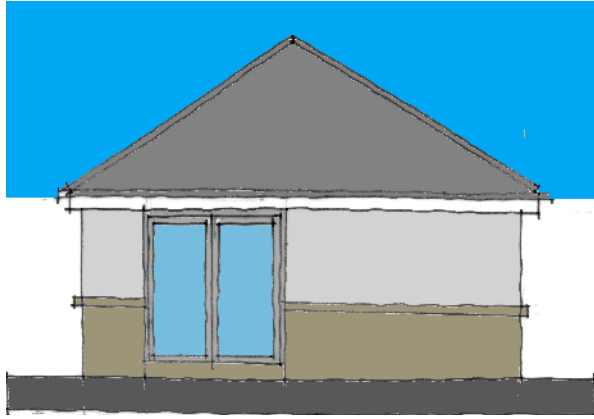

EAST ELEVATION - 1:100
PROPOSED

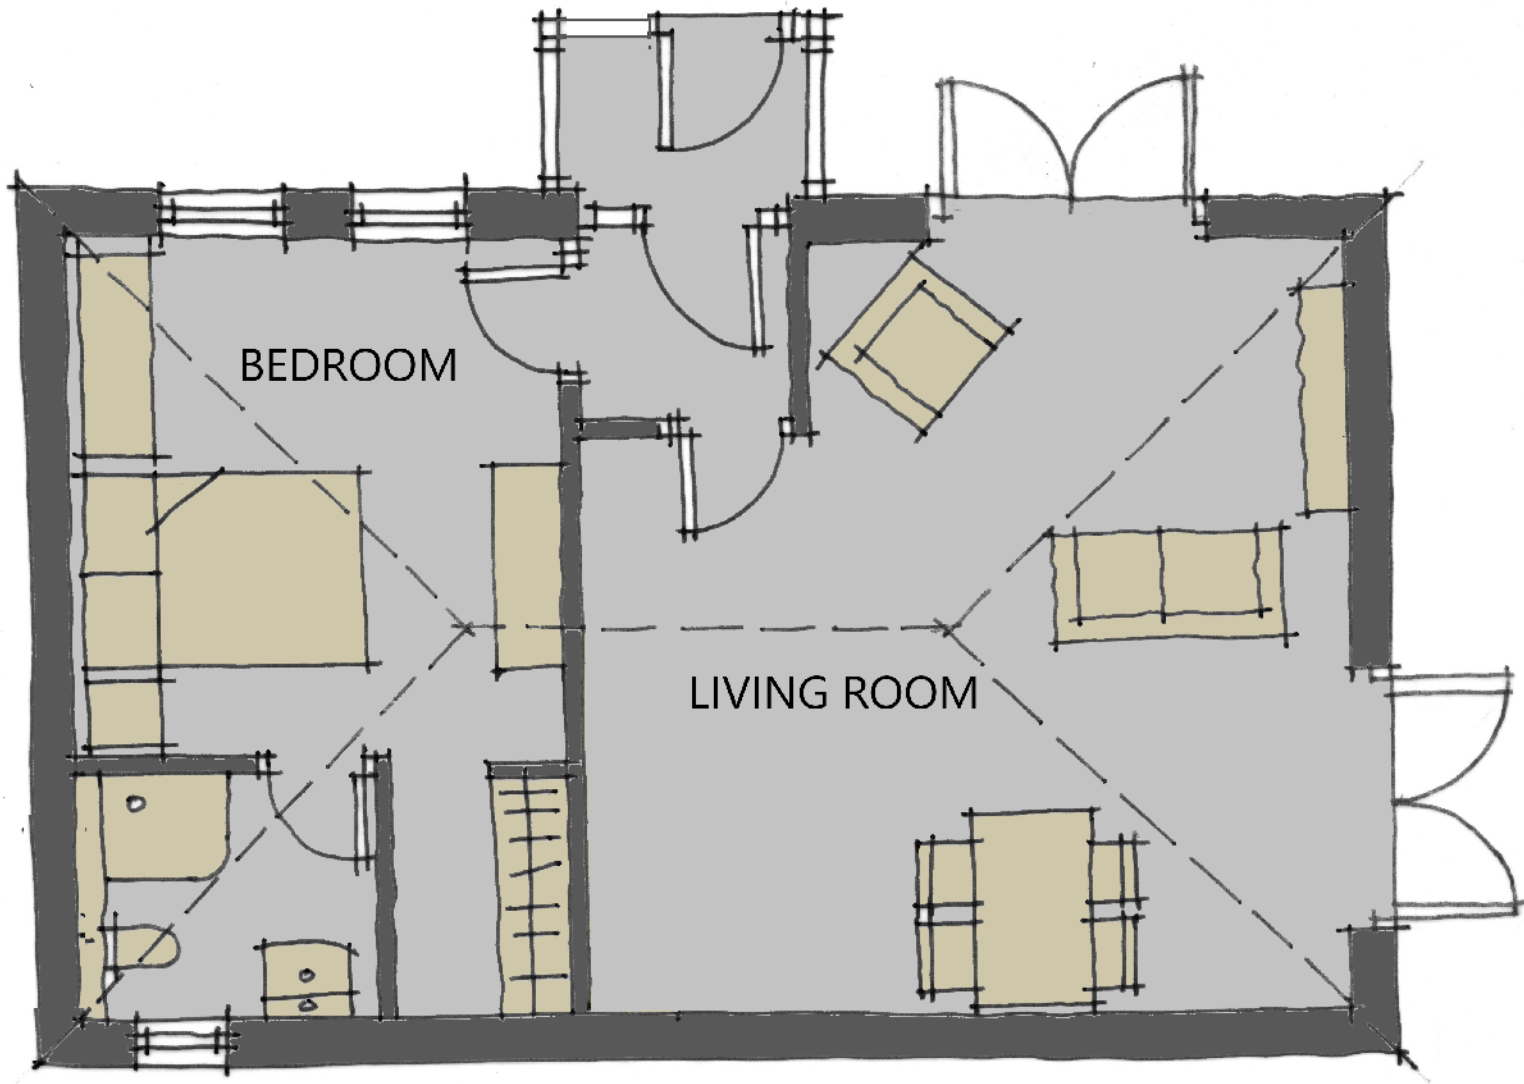

GROUND FLOOR PLAN - 1:50
PROPOSED

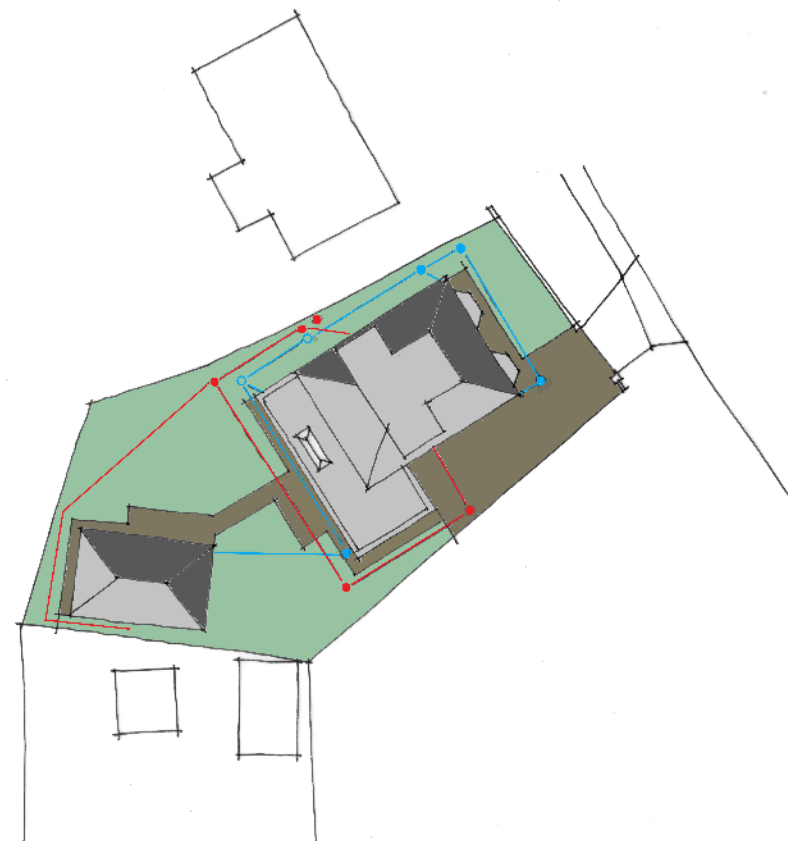

BLOCK PLAN - 1:500
PROPOSED



CLIENT
CLIENT

PROJECT
42 CHURCH LANE, THORNHILL,
DEWSBURY, WF12 0JZ

DRAWING TITLE
GENERAL ARRANGEMENT DRAWING
ANNEXE

JOB NO	DRG NO	REV	SCALE @ A2	DATE
WHPG 26-0015	03	B	AS	18 05 26

This drawing is the property and copyright of WHP Residential Ltd, Shepley, Huddersfield
tel. 01484 602377, fax. 01484 602723, email enquiries@waltonhorefall.co.uk
and must not be amended or reproduced without written consent.
Do not scale. Use only figured dimensions, and report any anomalies.