




Existing East Elevation - 1:100

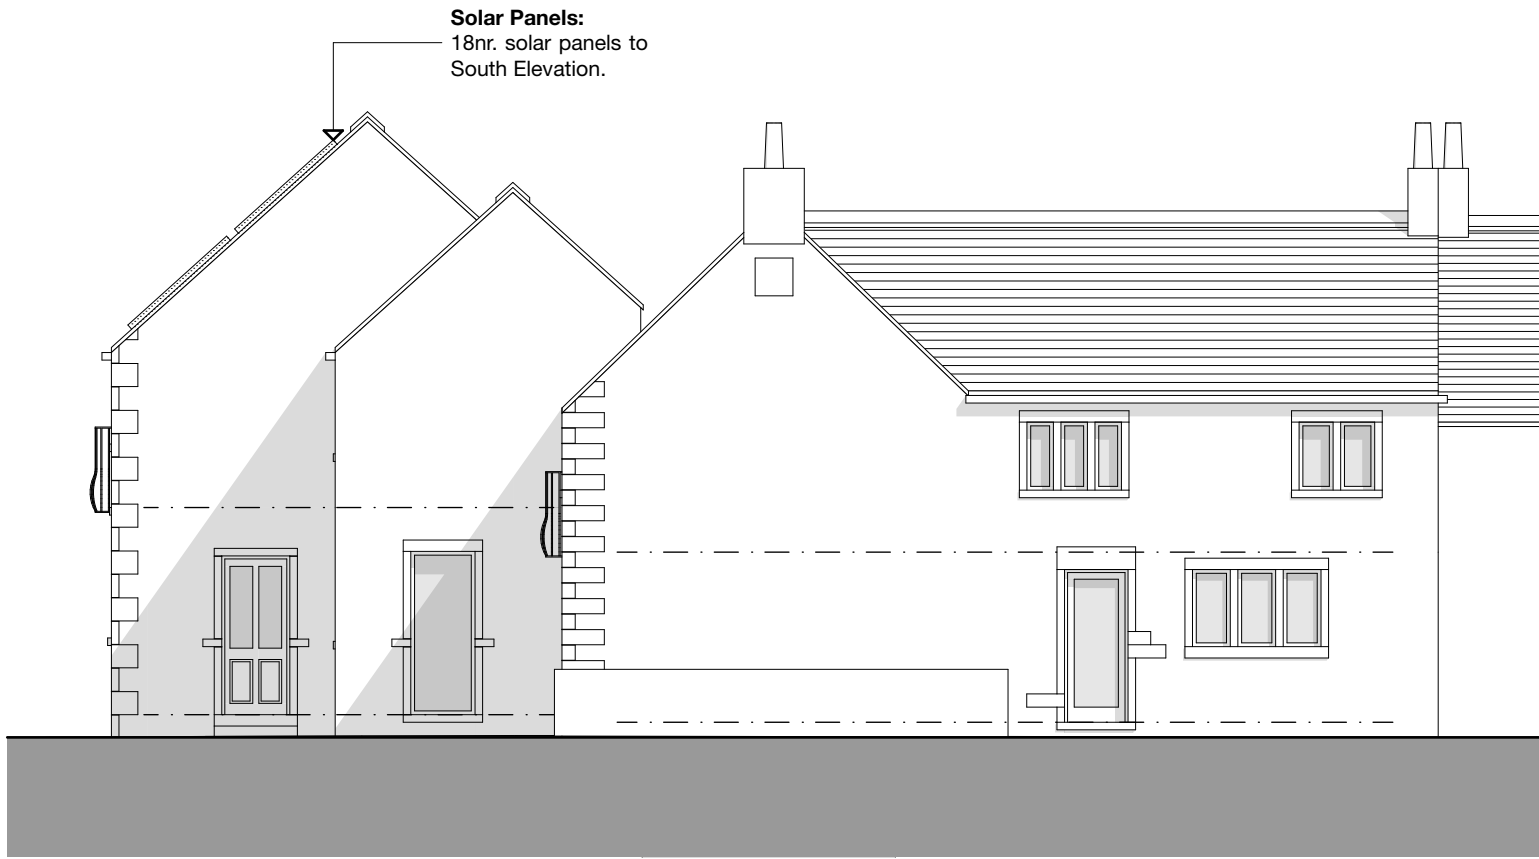


Proposed East Elevation - 1:100




Existing South Elevation - 1:100



Proposed South Elevation - 1:100

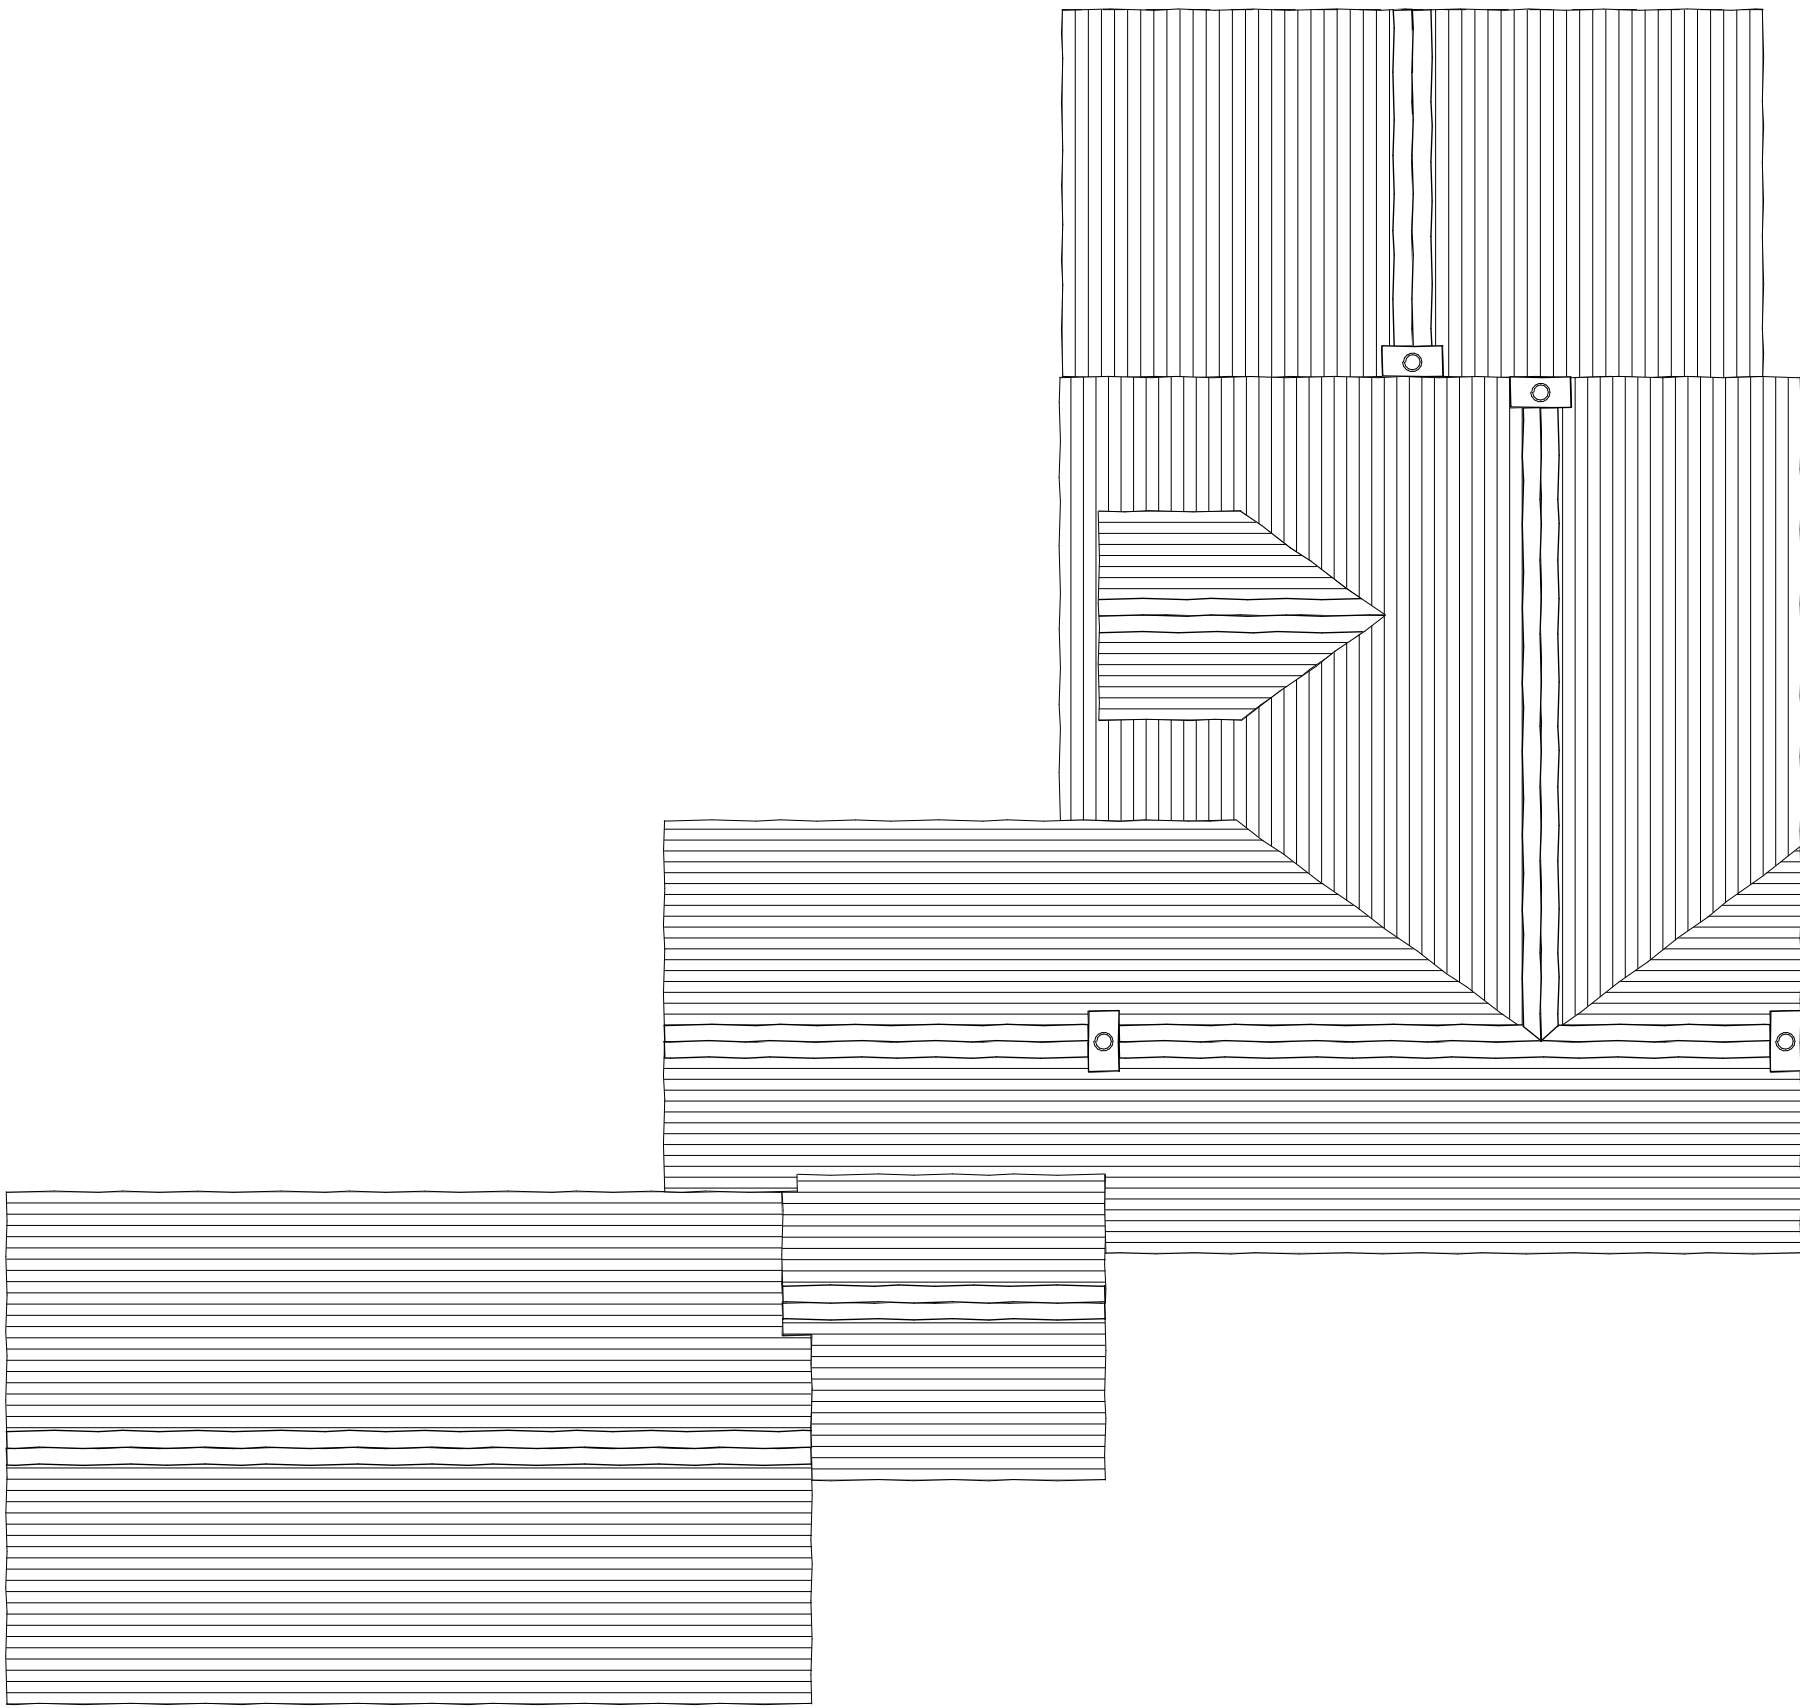

Existing Roof Plan - 1:100

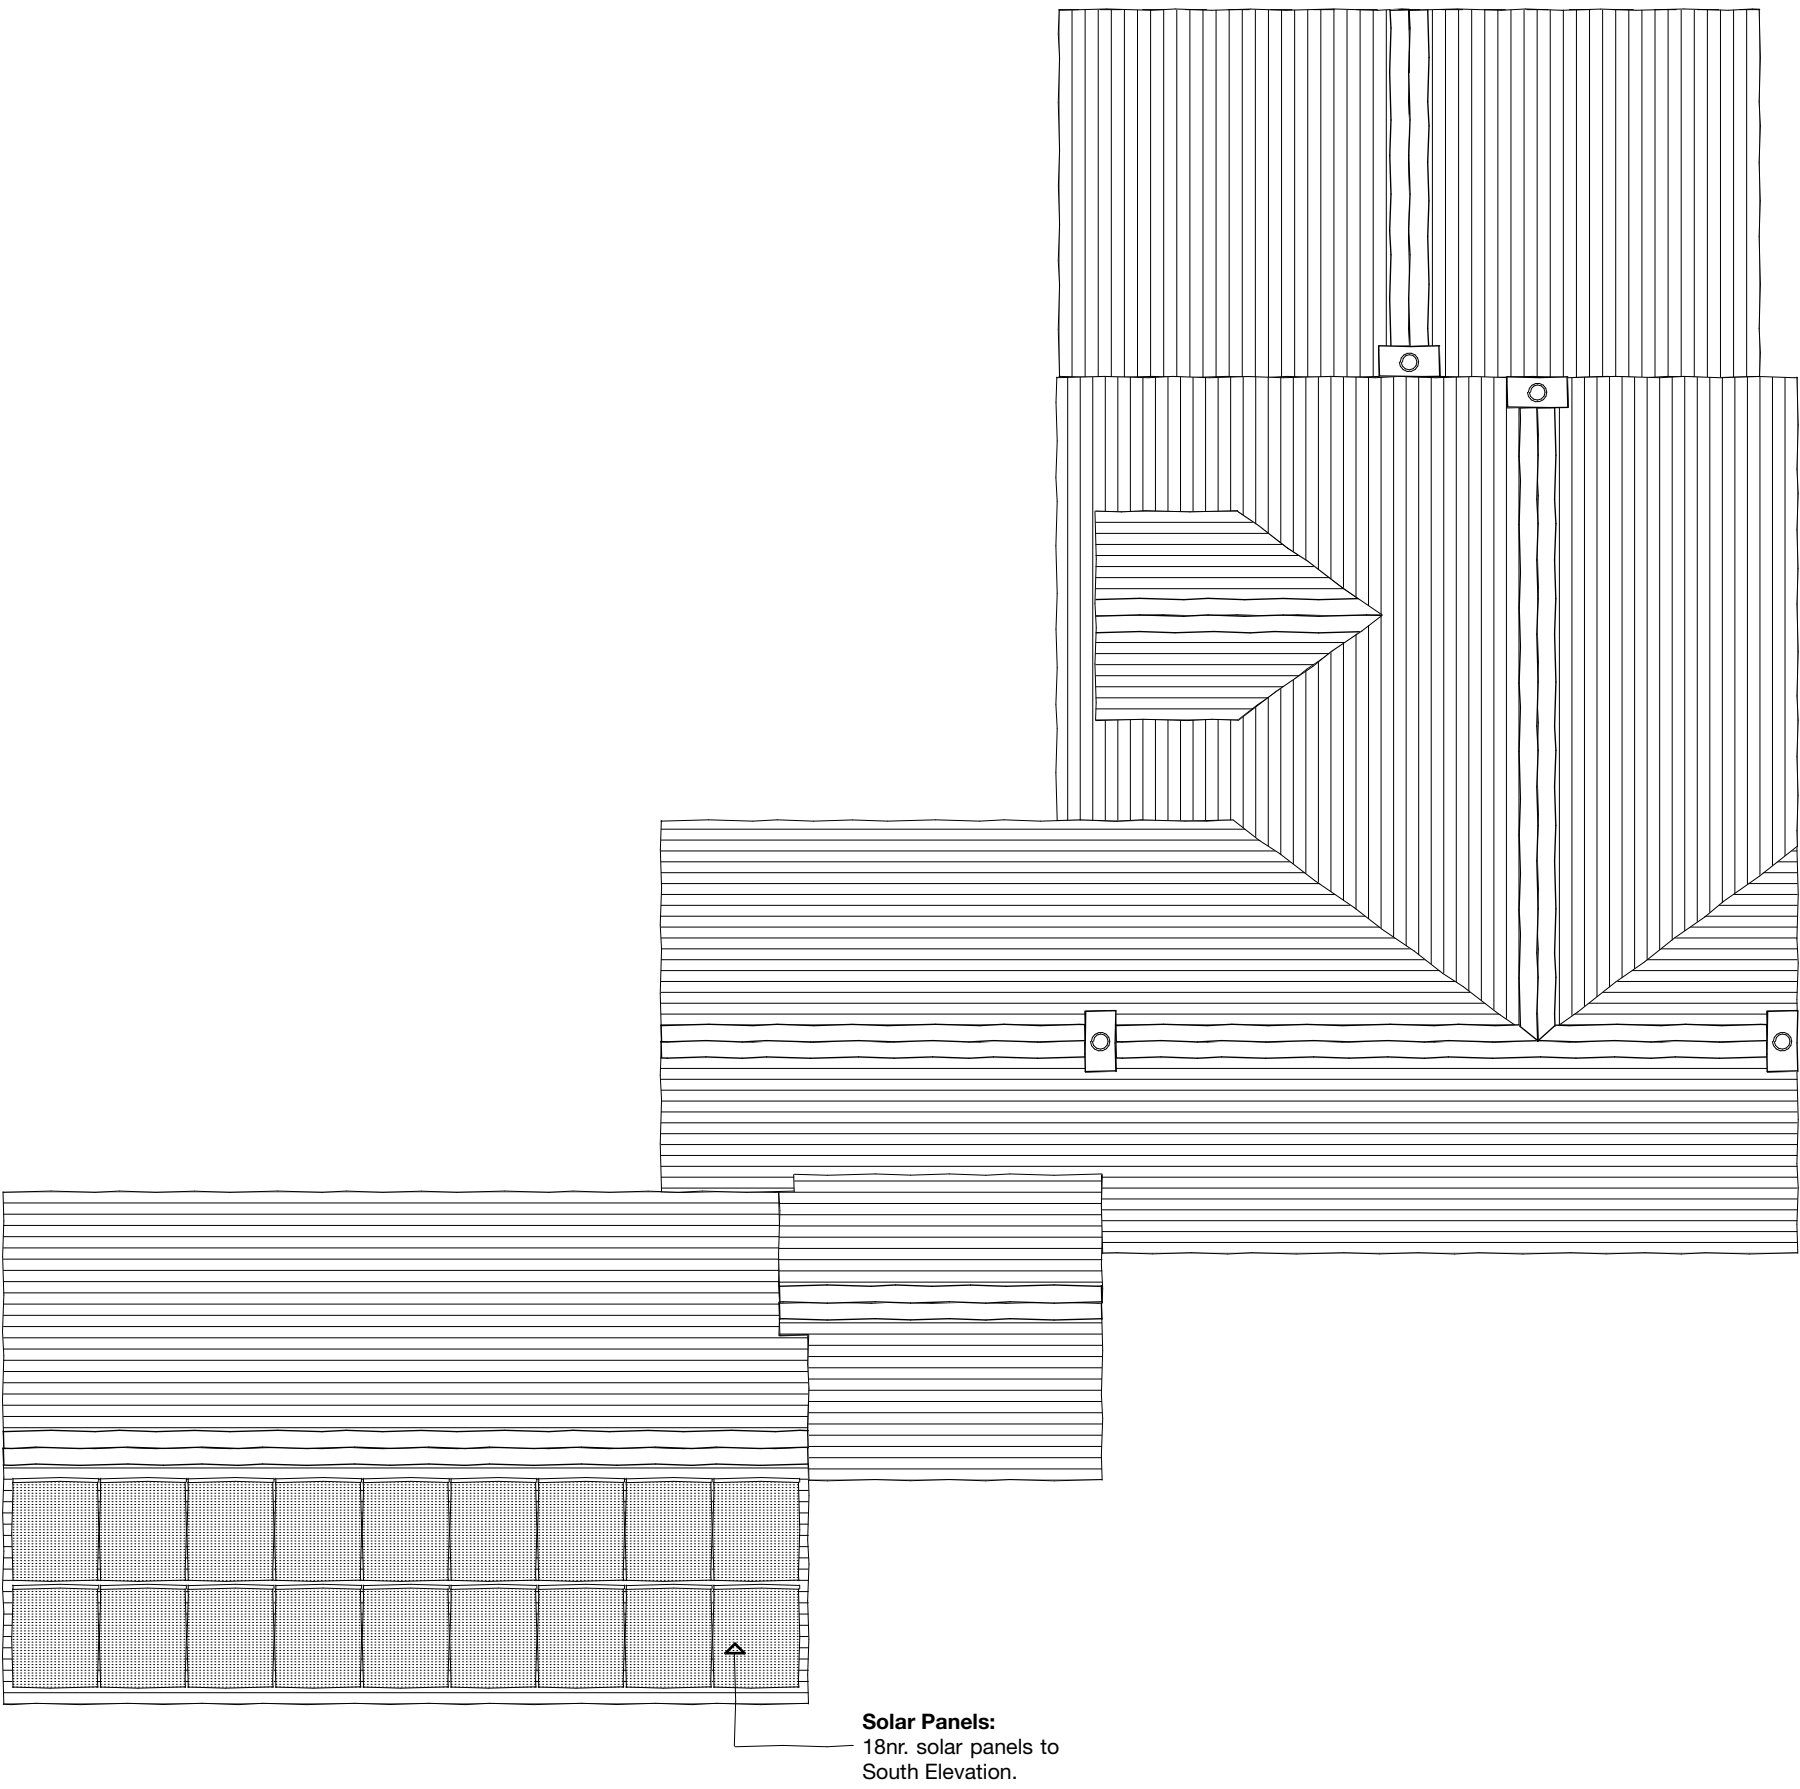


Proposed Roof Plan - 1:100

Notes

Do not scale from drawing, use figured dimensions only.
All dimensions must be checked and verified on site prior to commencement of work and Architect to be notified of any discrepancies.
This drawing is intended to permit overall scheme proposals only and cannot be used for construction purposes without further information.

Rev	Description	Drawn	Date
•	Drawing created.	JE	28.05.26
A	East Elevations added.	JE	02.06.26

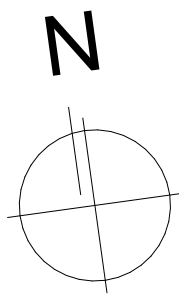

Scale 1:100
0 3000 6000mm

Client Kate and Ian Balmforth		
Site Address 23 Abbey Road, Shepley, Huddersfield, HD8 8EP		
Project Description Internal Remodel and Extension		
Status Planning		
Date May 2026	Drawn JE	Checked
Drawing Proposed Solar Panels GA		Scale @ A1 1:100
Drawing No. 3671 (0-) 14		Revision A

ONE17
DESIGN
THE DYEHOUSE, ARMITAGE BRIDGE
HUDDERSFIELD, WEST YORKS HD4 7PD
T 01484 668000 E SOLUTIONS@ONE17DESIGN.COM
ONE17DESIGN.COM