


read in conjunction with all other
relevant drawings

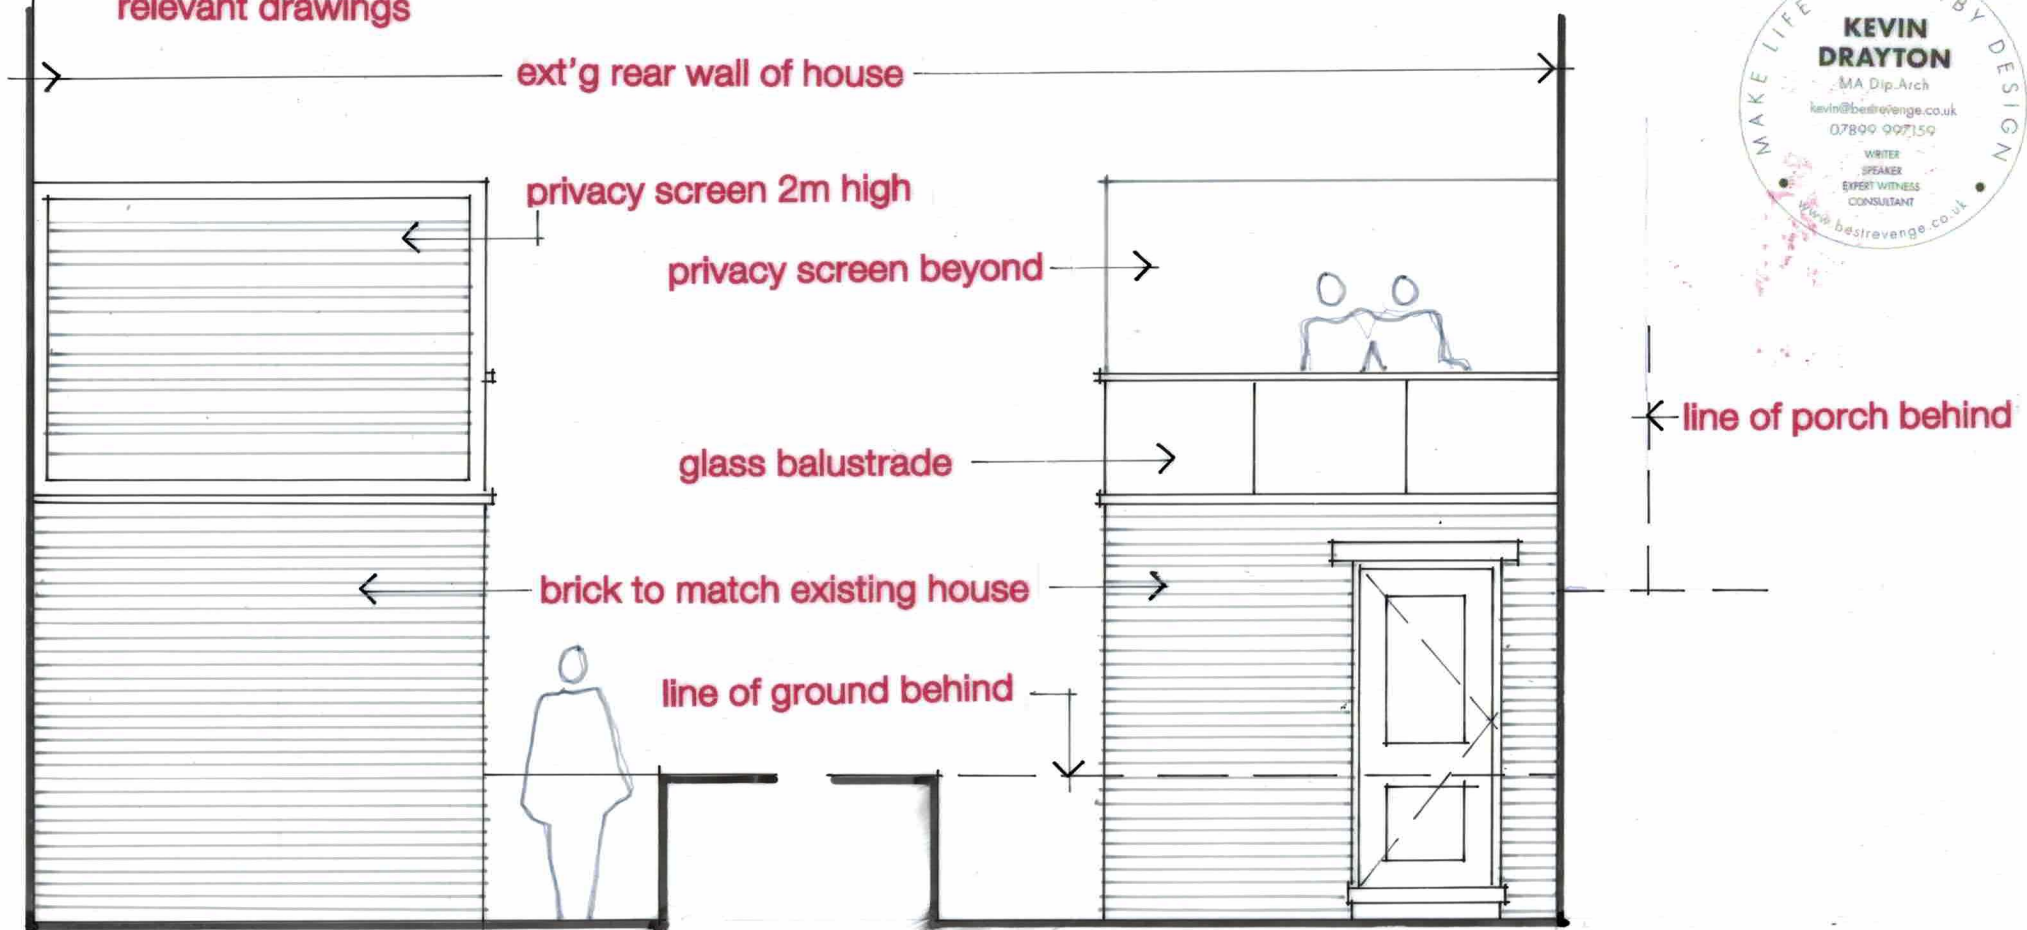

EAST ELEVATION AS PROPOSED

WEST ELEVATION AS PROPOSED

PROJECT
REAR EXTENSION
157 COMMERCIAL ROAD
SKELMANTHORPE

CLIENT
MR A JONES

DRAWING
SIDE ELEVATIONS AS PROPOSED
(EAST & WEST)

DRG. NO.

061/04

SCALE: **1:50 (SEE BAR SCALE)**

DATE: **MAY 2026**

