


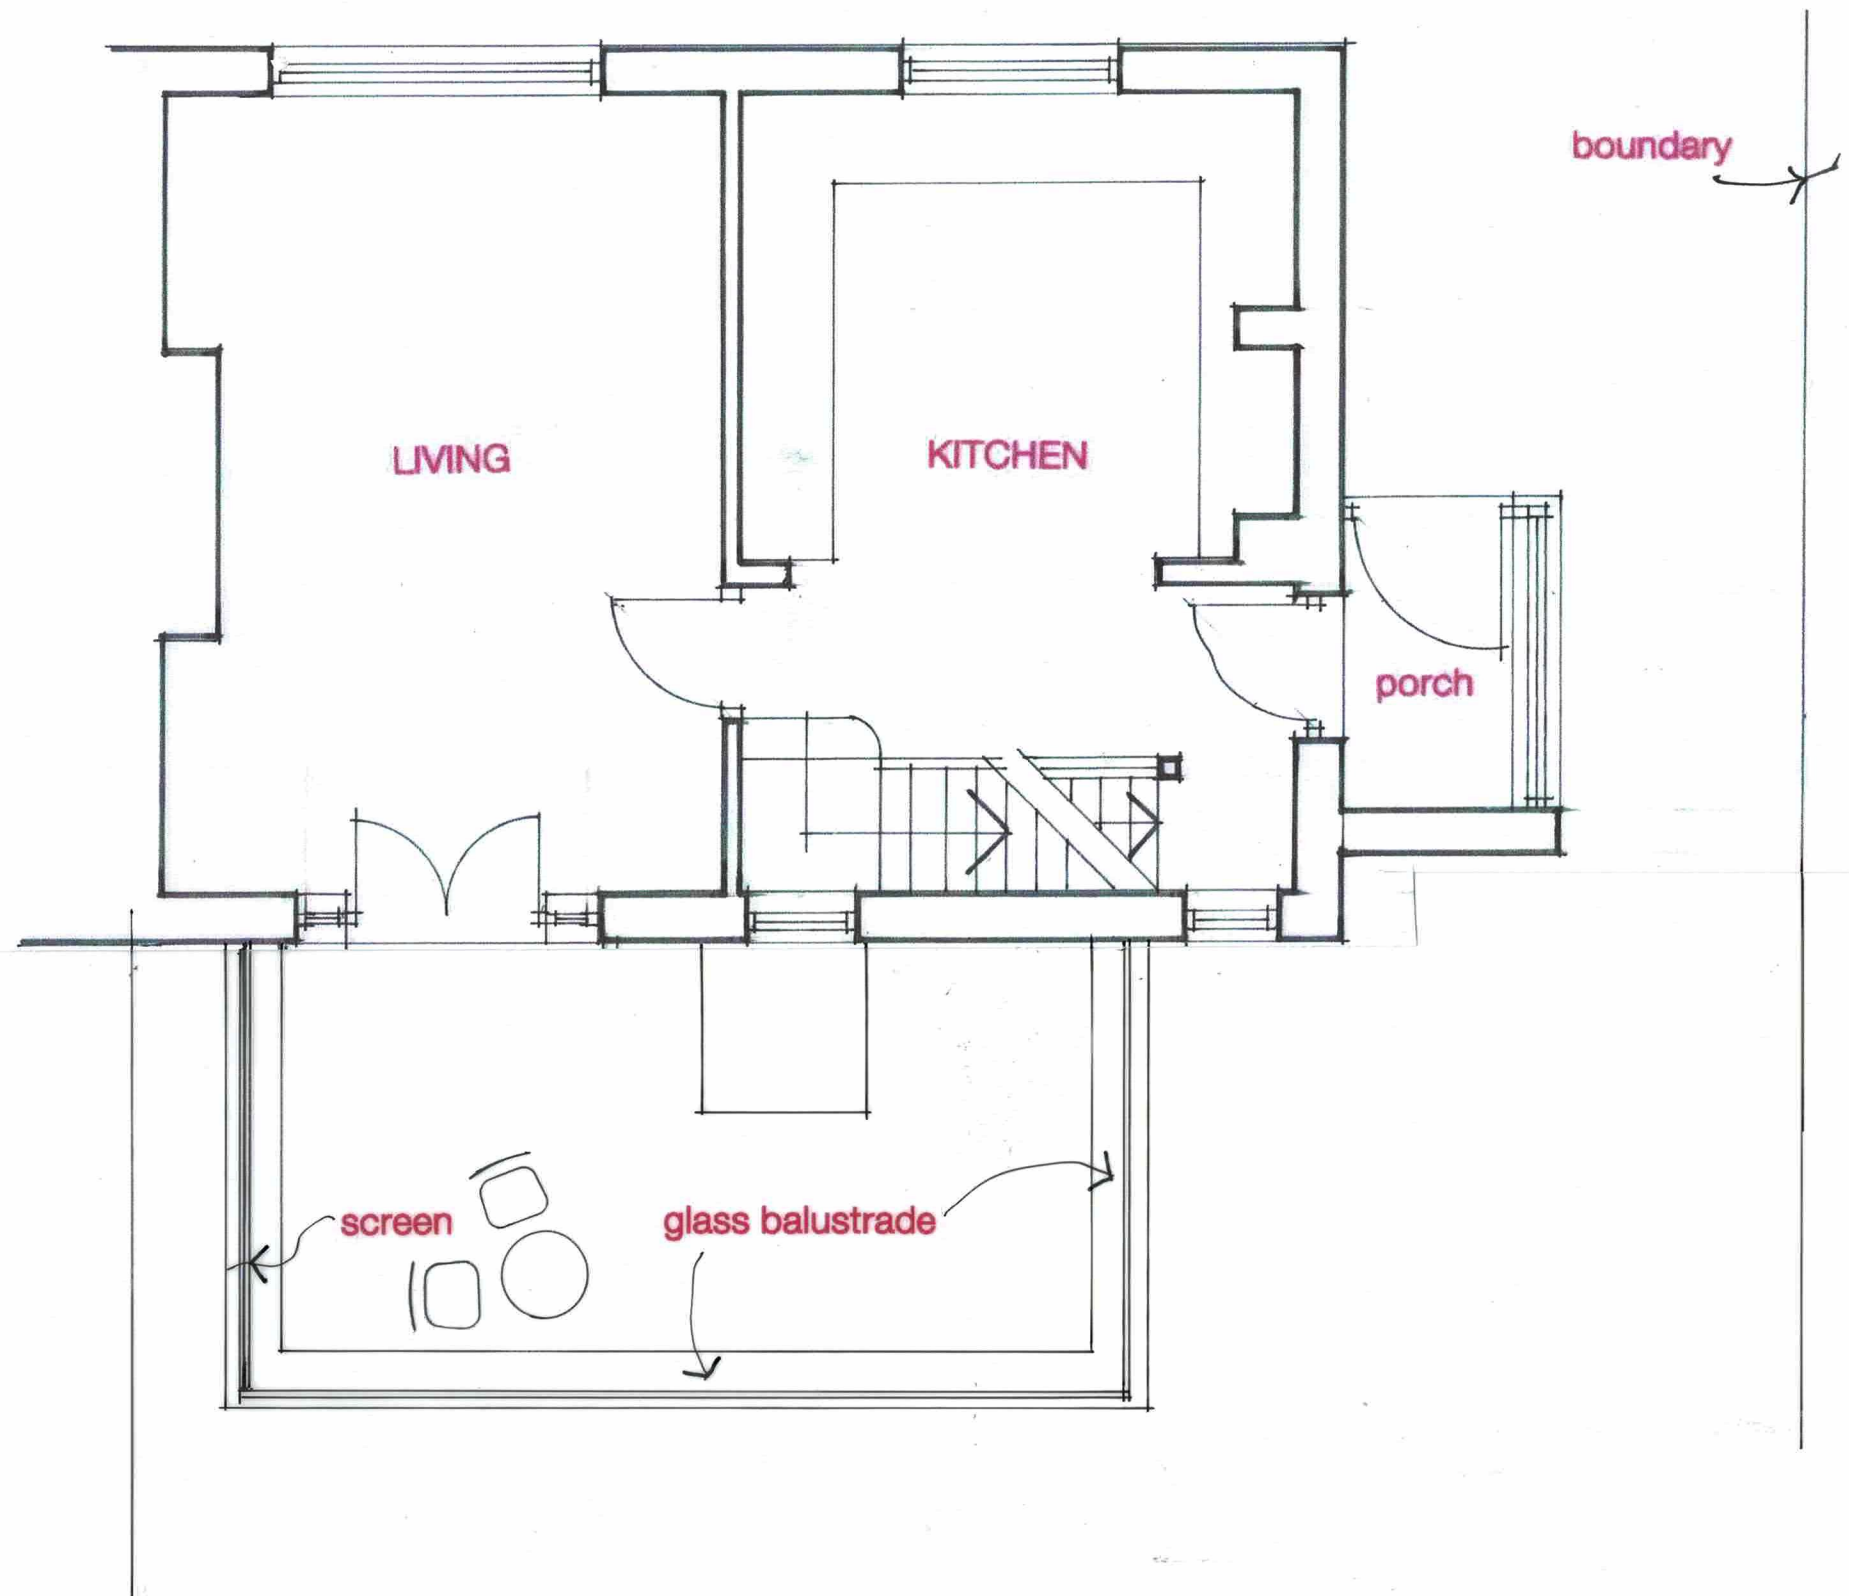

NOTES

- This drawing is for planning application purposes only.

PROJECT

**REAR EXTENSION
157 COMMERCIAL ROAD
SKELMANTHORPE**

CLIENT

MR A JONES

DRAWING

**GROUND FLOOR PLAN AS
PROPOSED**

DRG. NO.

061/05

SCALE: **1:50 (SEE BAR SCALE)**

DATE: **MAY 2026**

REVISIONS



Scale Bar

1:50

