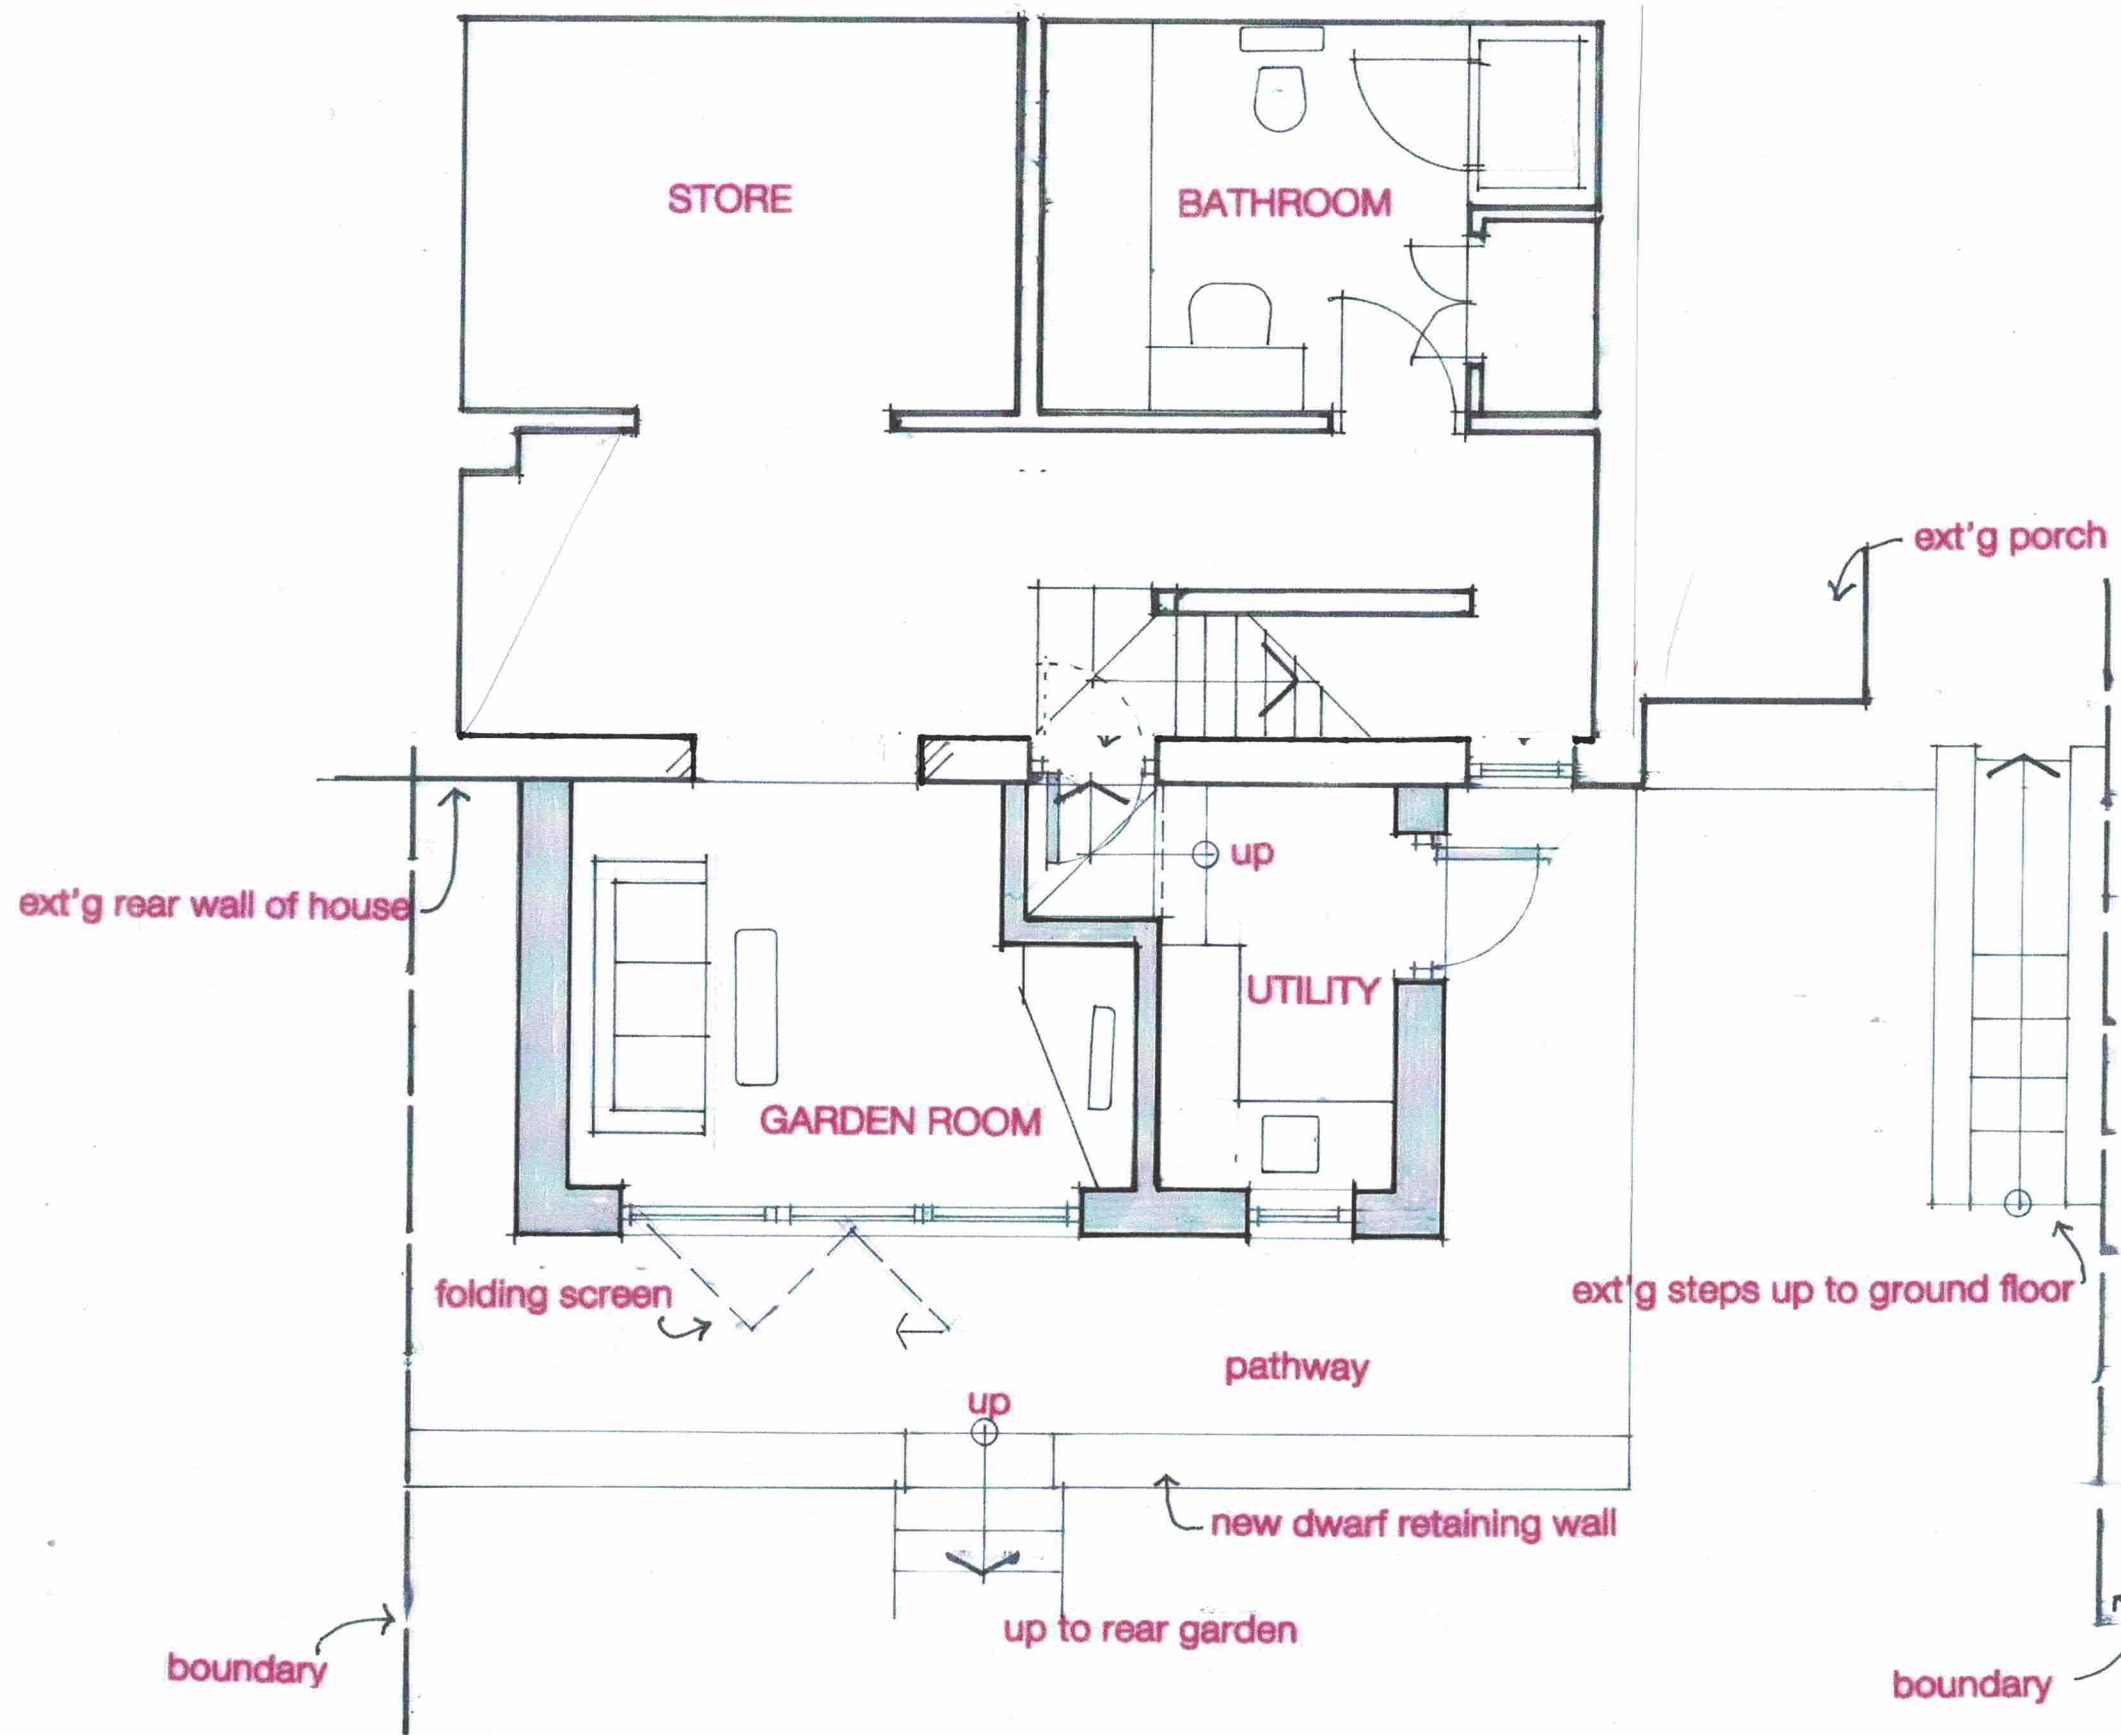


NOTES

- This drawing is for planning application purposes only.

PROJECT

REAR EXTENSION
157 COMMERCIAL ROAD
SKELMANTHORPE

CLIENT

MR A JONES

DRAWING

LOWER GROUND FLOOR PLAN AS PROPOSED

DRG. NO.

061/06

SCALE: **1:50 (SEE BAR SCALE)**

DATE: **MAY 2026**

REVISIONS

