

NOTES

- This drawing is for planning application purposes only.

PROJECT

REAR EXTENSION
157 COMMERCIAL ROAD
SKELMANTHORPE

CLIENT

MR A JONES

DRAWING

REAR ELEVATION AS PROPOSED


DRG. NO.

061/02


SCALE: **1:50 (SEE BAR SCALE)**

DATE: **MAY 2026**

REVISIONS

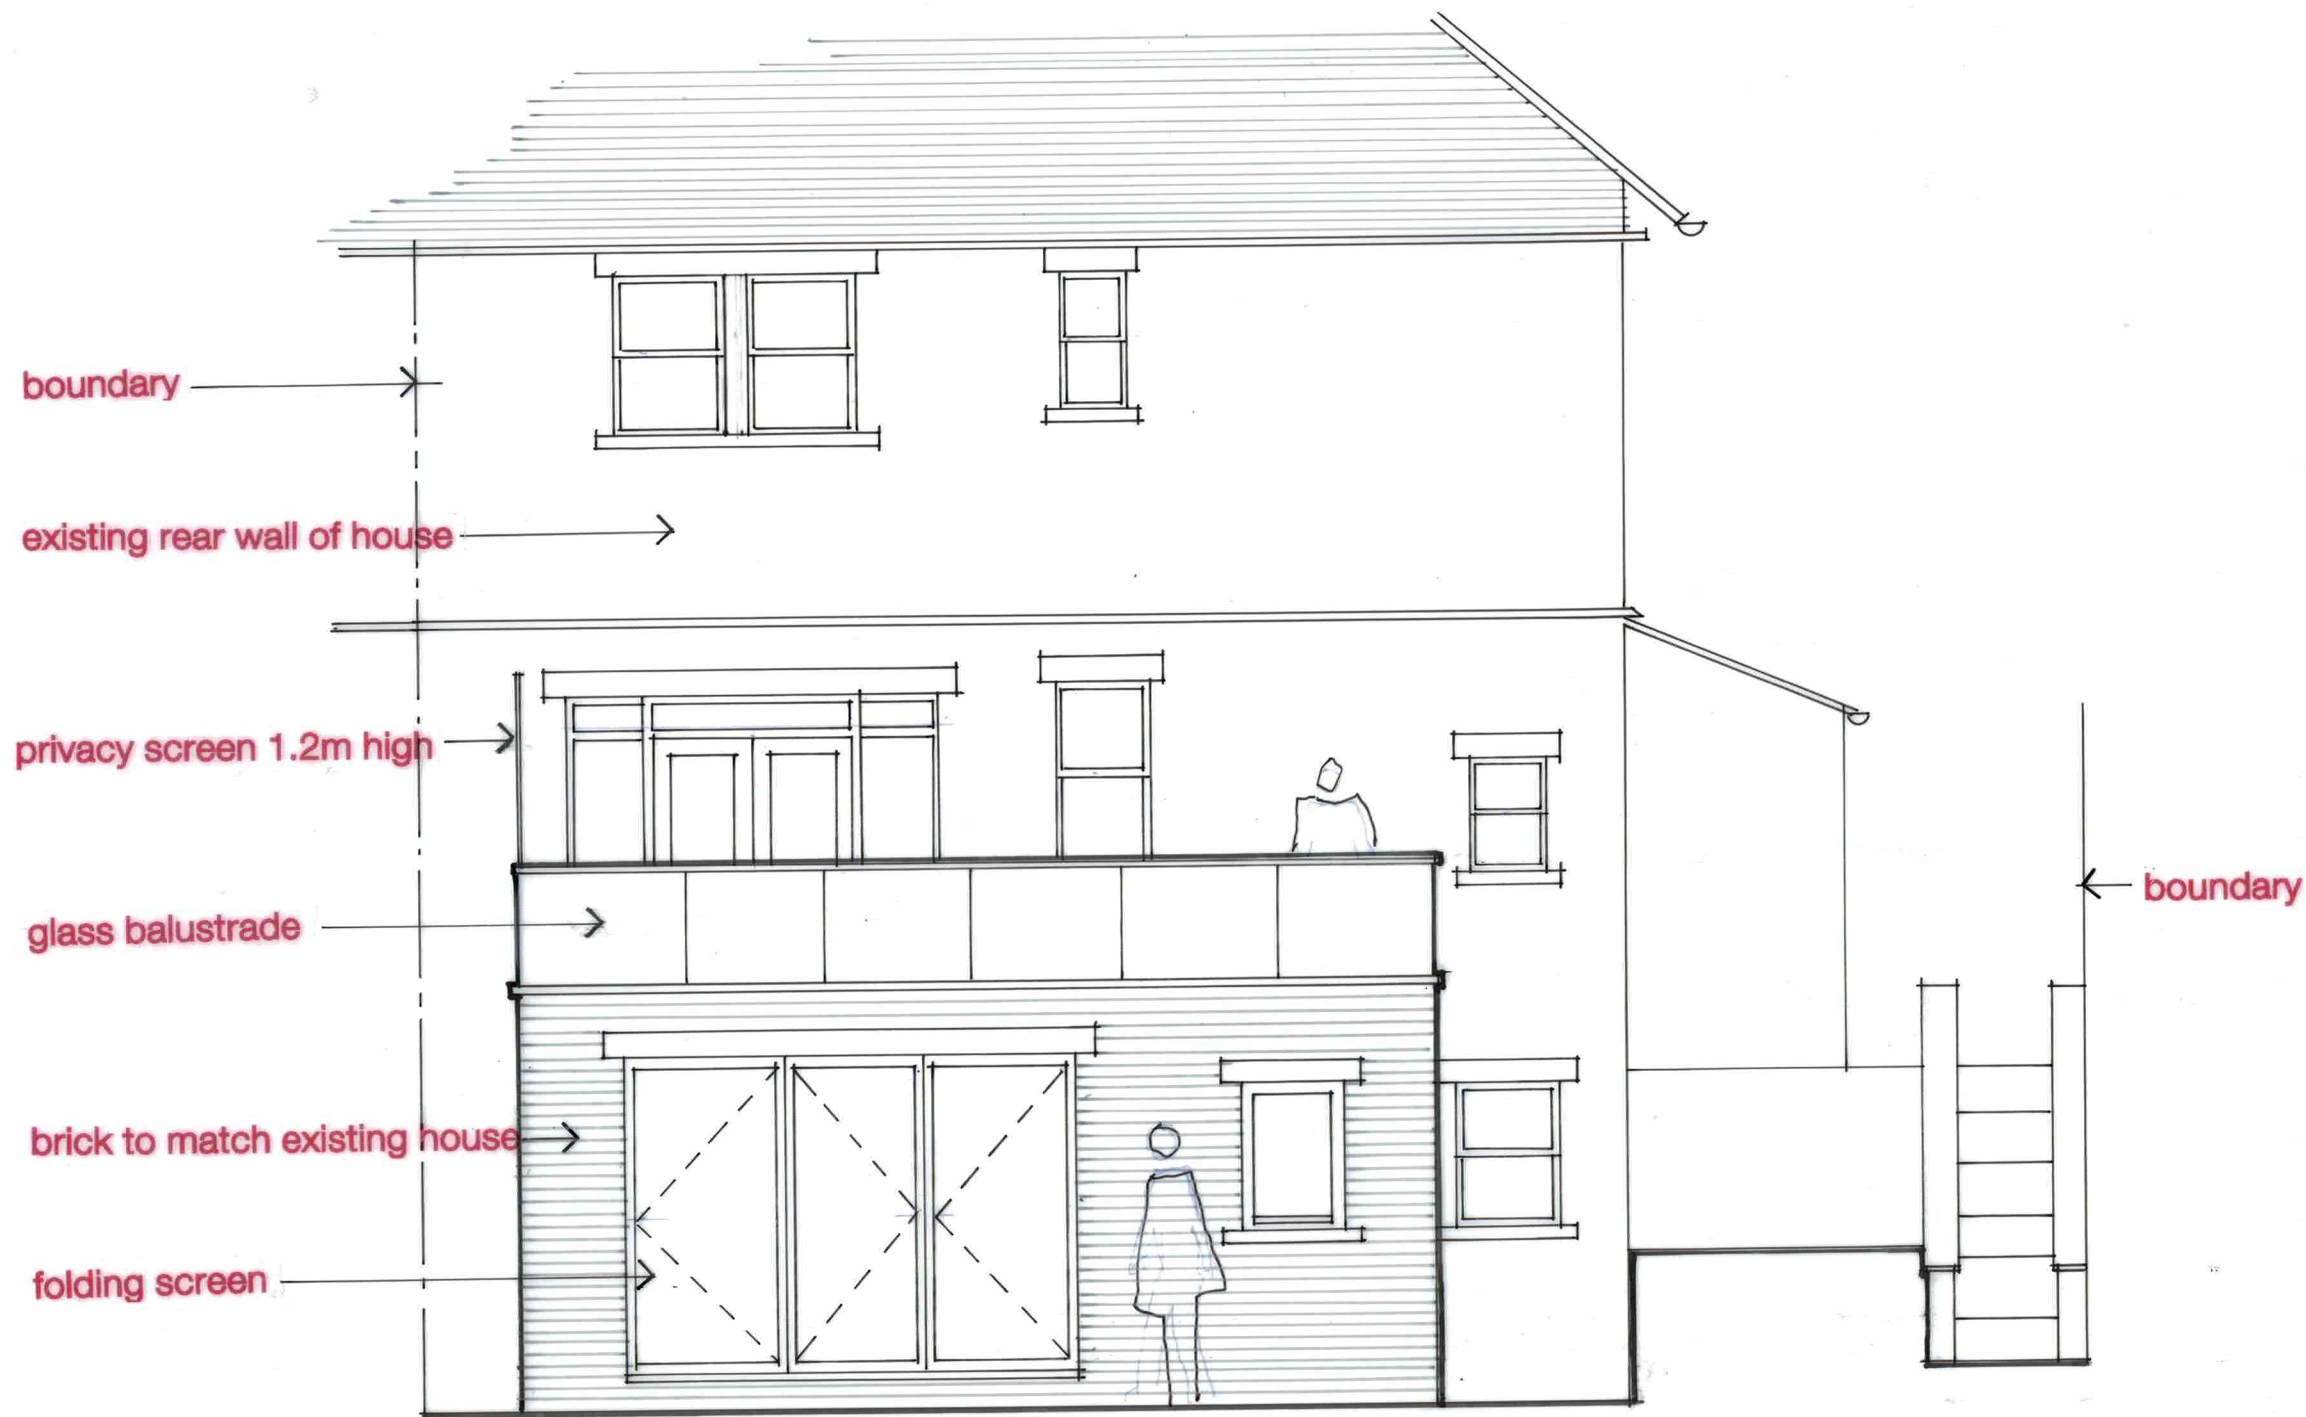

Read in conjunction with plan
(drg. no. 061/01)

 

Scale Bar 1:50

