


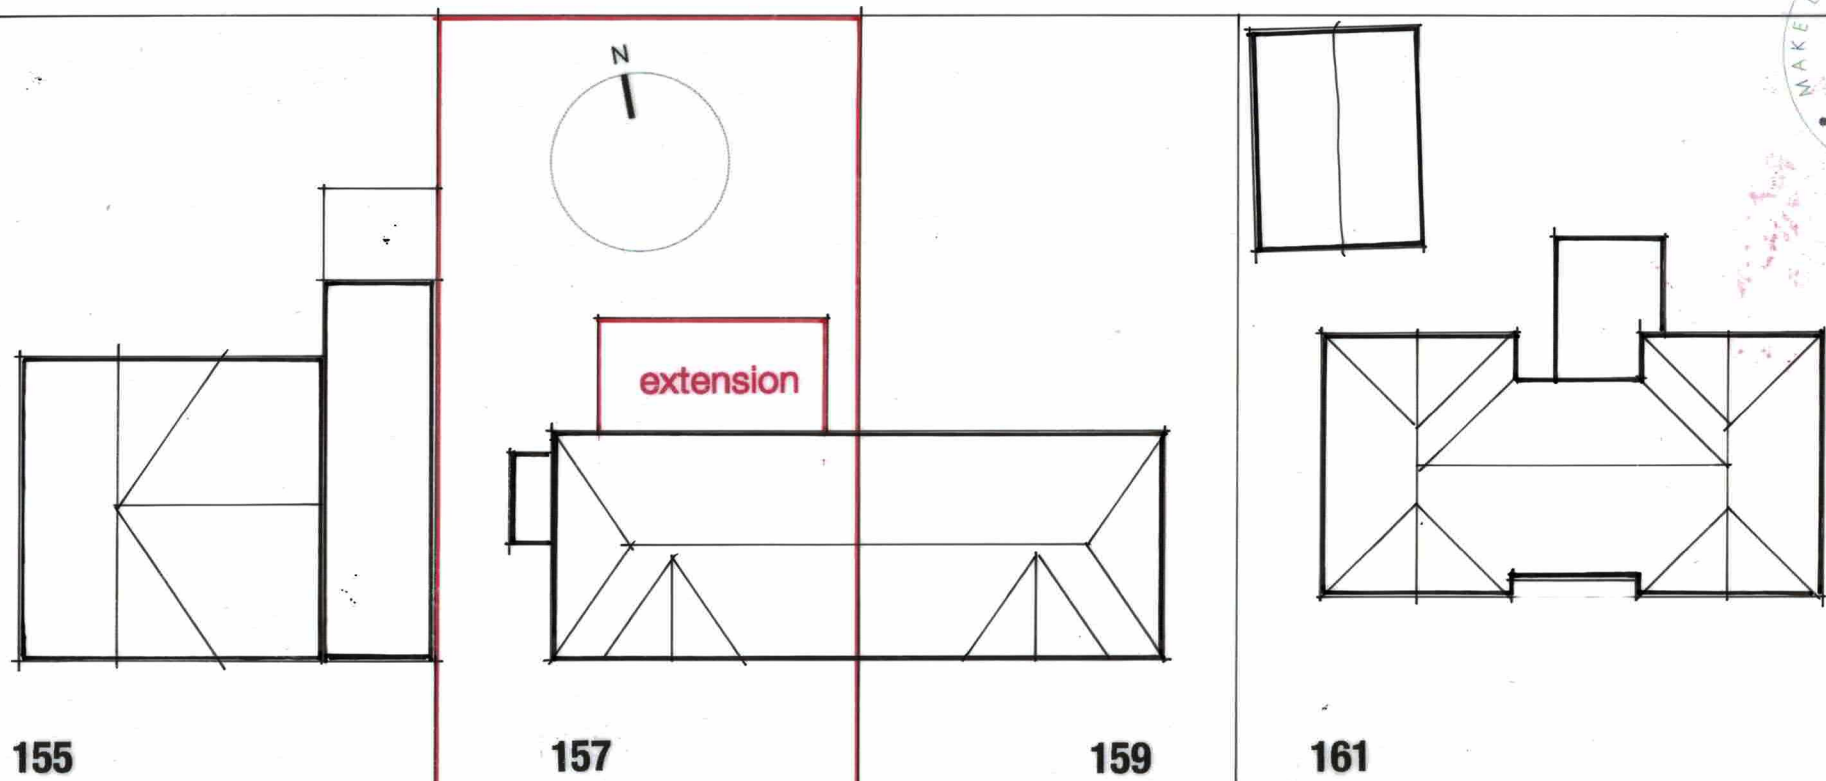

COMMERCIAL ROAD


This drawing is for planning application purposes only and is to show the relationship between the proposal and neighbouring properties

Read in conjunction with all other application drawings

PROJECT
REAR EXTENSION
157 COMMERCIAL ROAD
SKELMANTHORPE

CLIENT
MR A JONES

DRAWING
SITE PLAN AS PROPOSED

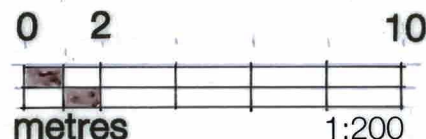

DRG. NO.

061/07

SCALE: **SEE BAR SCALE**
 DATE: **MAY 2026**