

Only figured dimensions should be used.
Scaled dimensions should be checked with the Architect.
This drawing together with the design, is the property and copyright
of the Architect and must not be reproduced without written
permission

Solar Panels

All aluminium windows and doors.

Roof to match existing house.


Cladding to match existing house.




North - Front Elevation
1 : 100




South - Rear Elevation
1 : 100

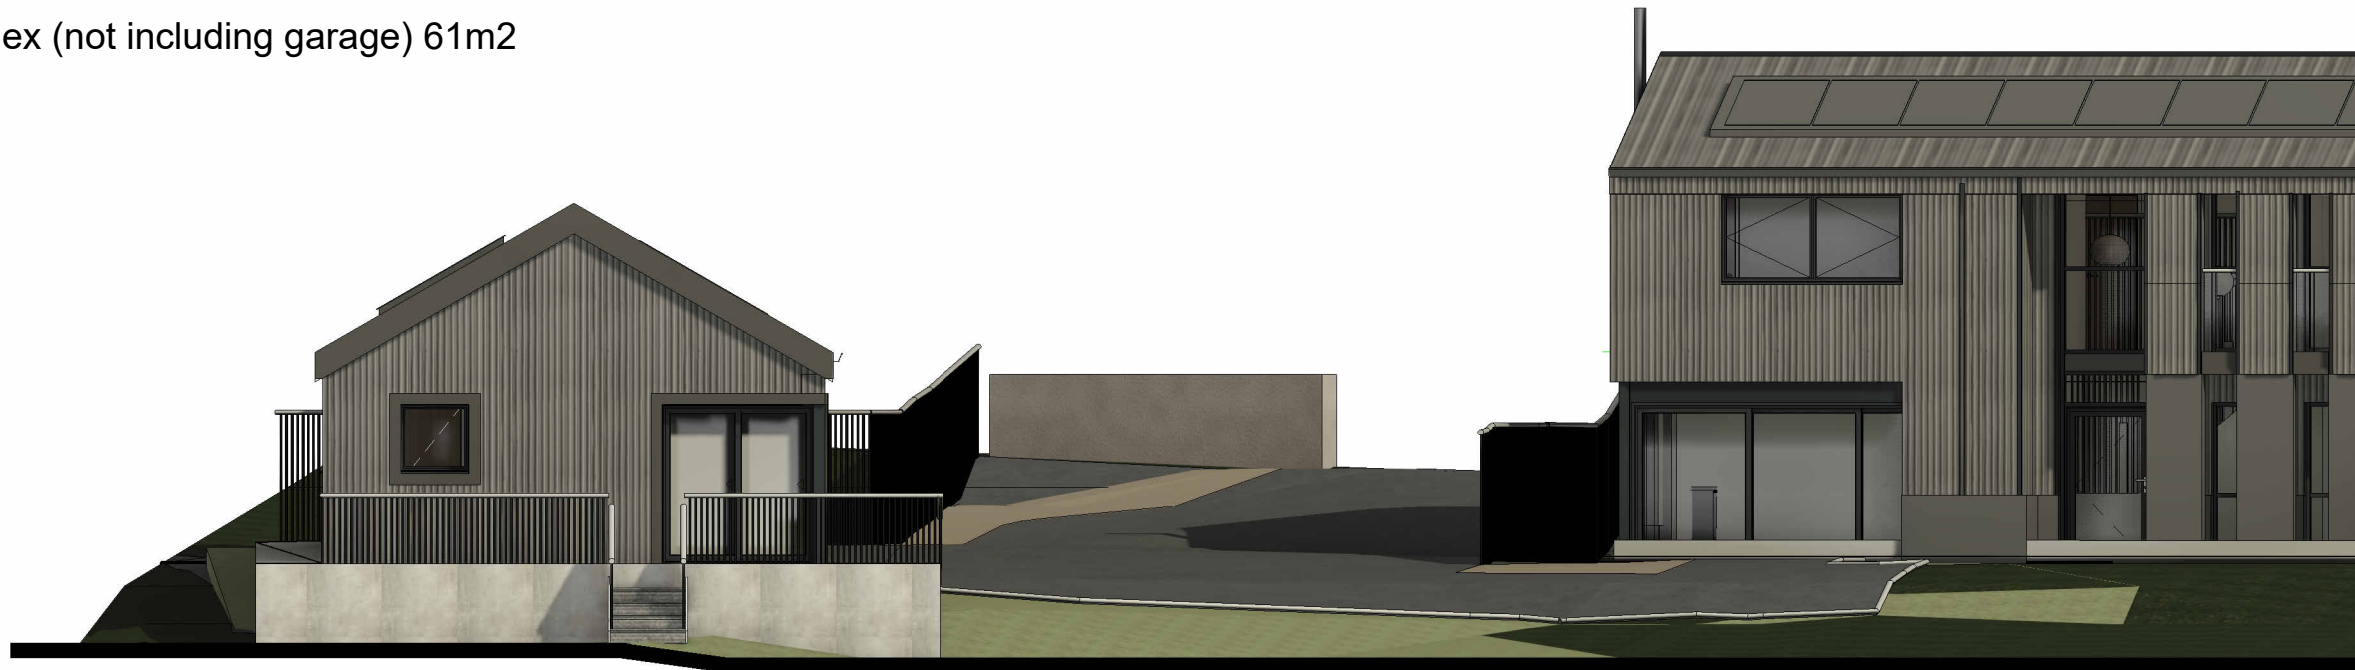


East - Side 1 Elevation
1 : 100

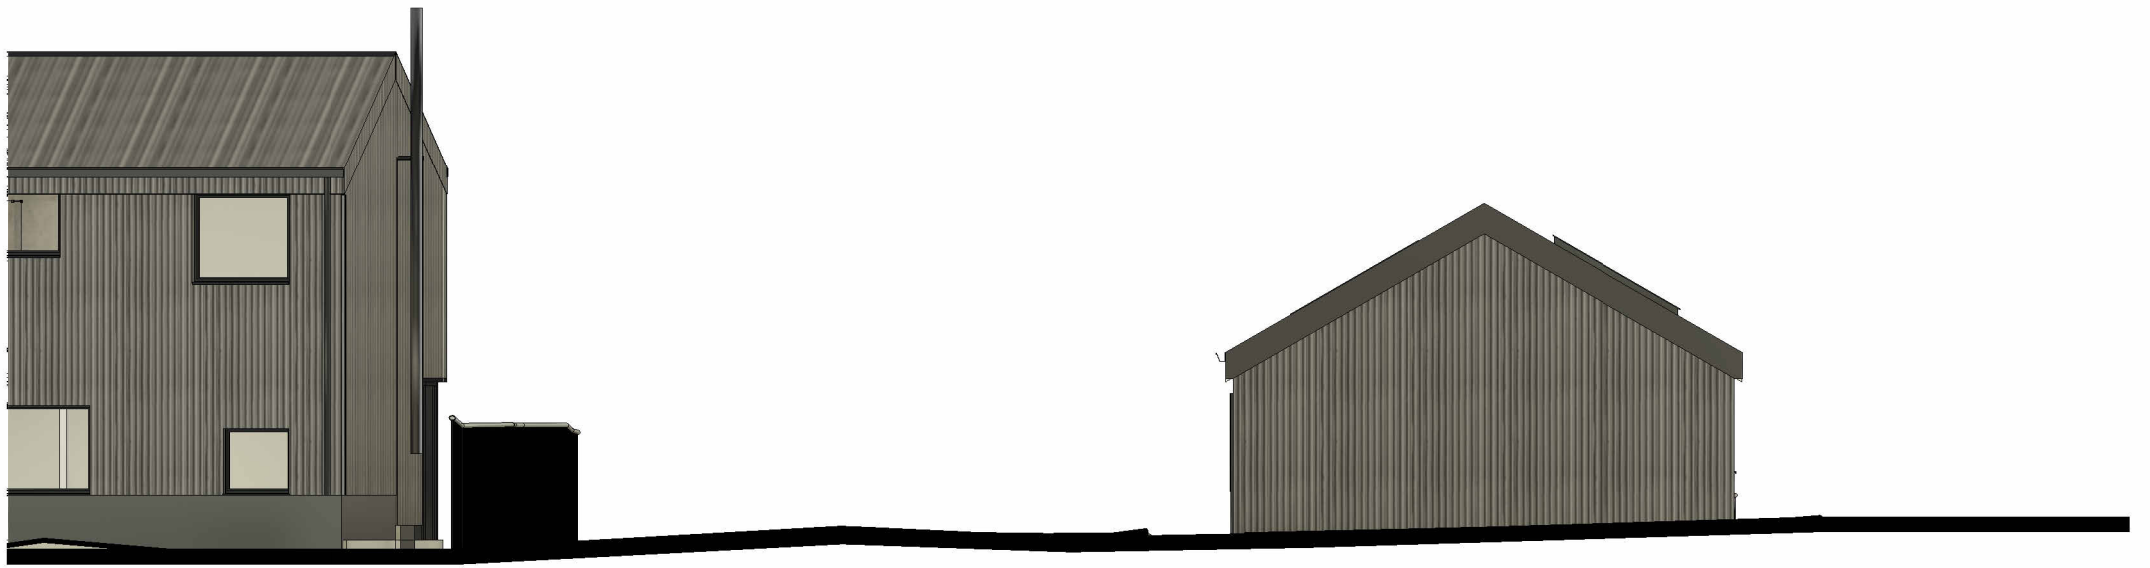


West - Side 2 Elevation
1 : 100

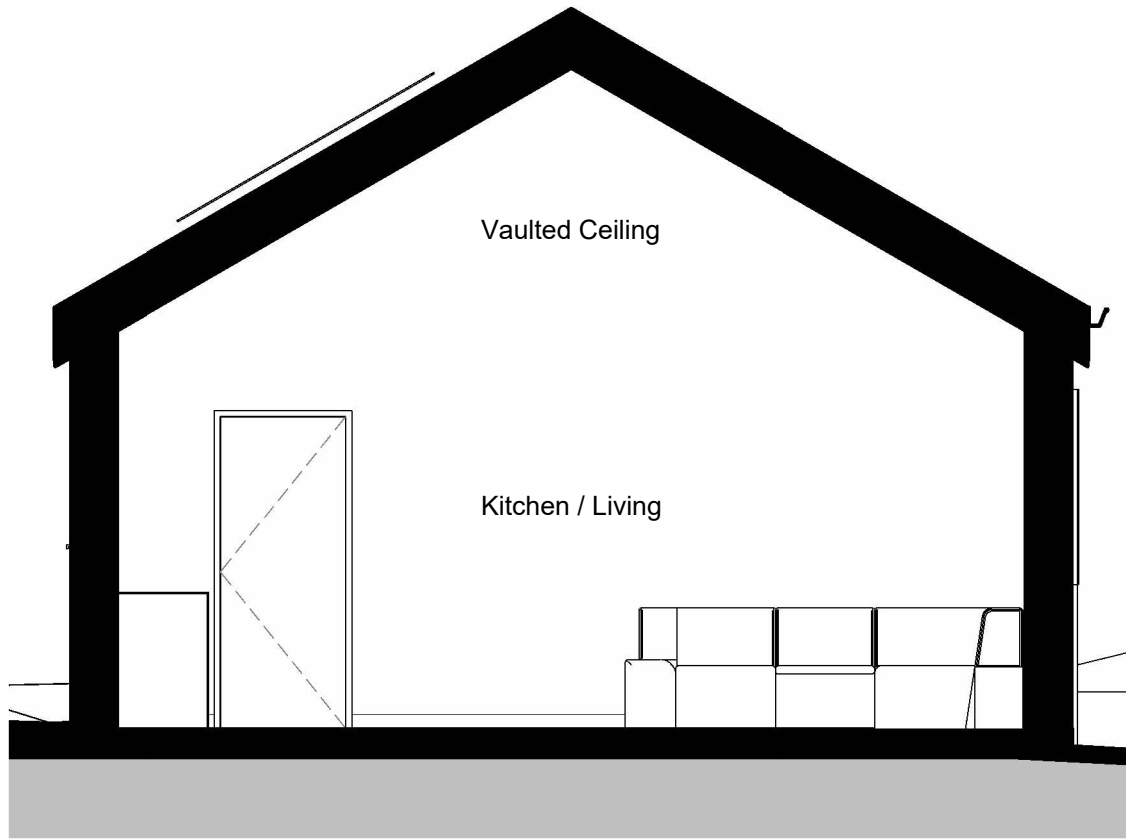

Section A-A
1 : 50

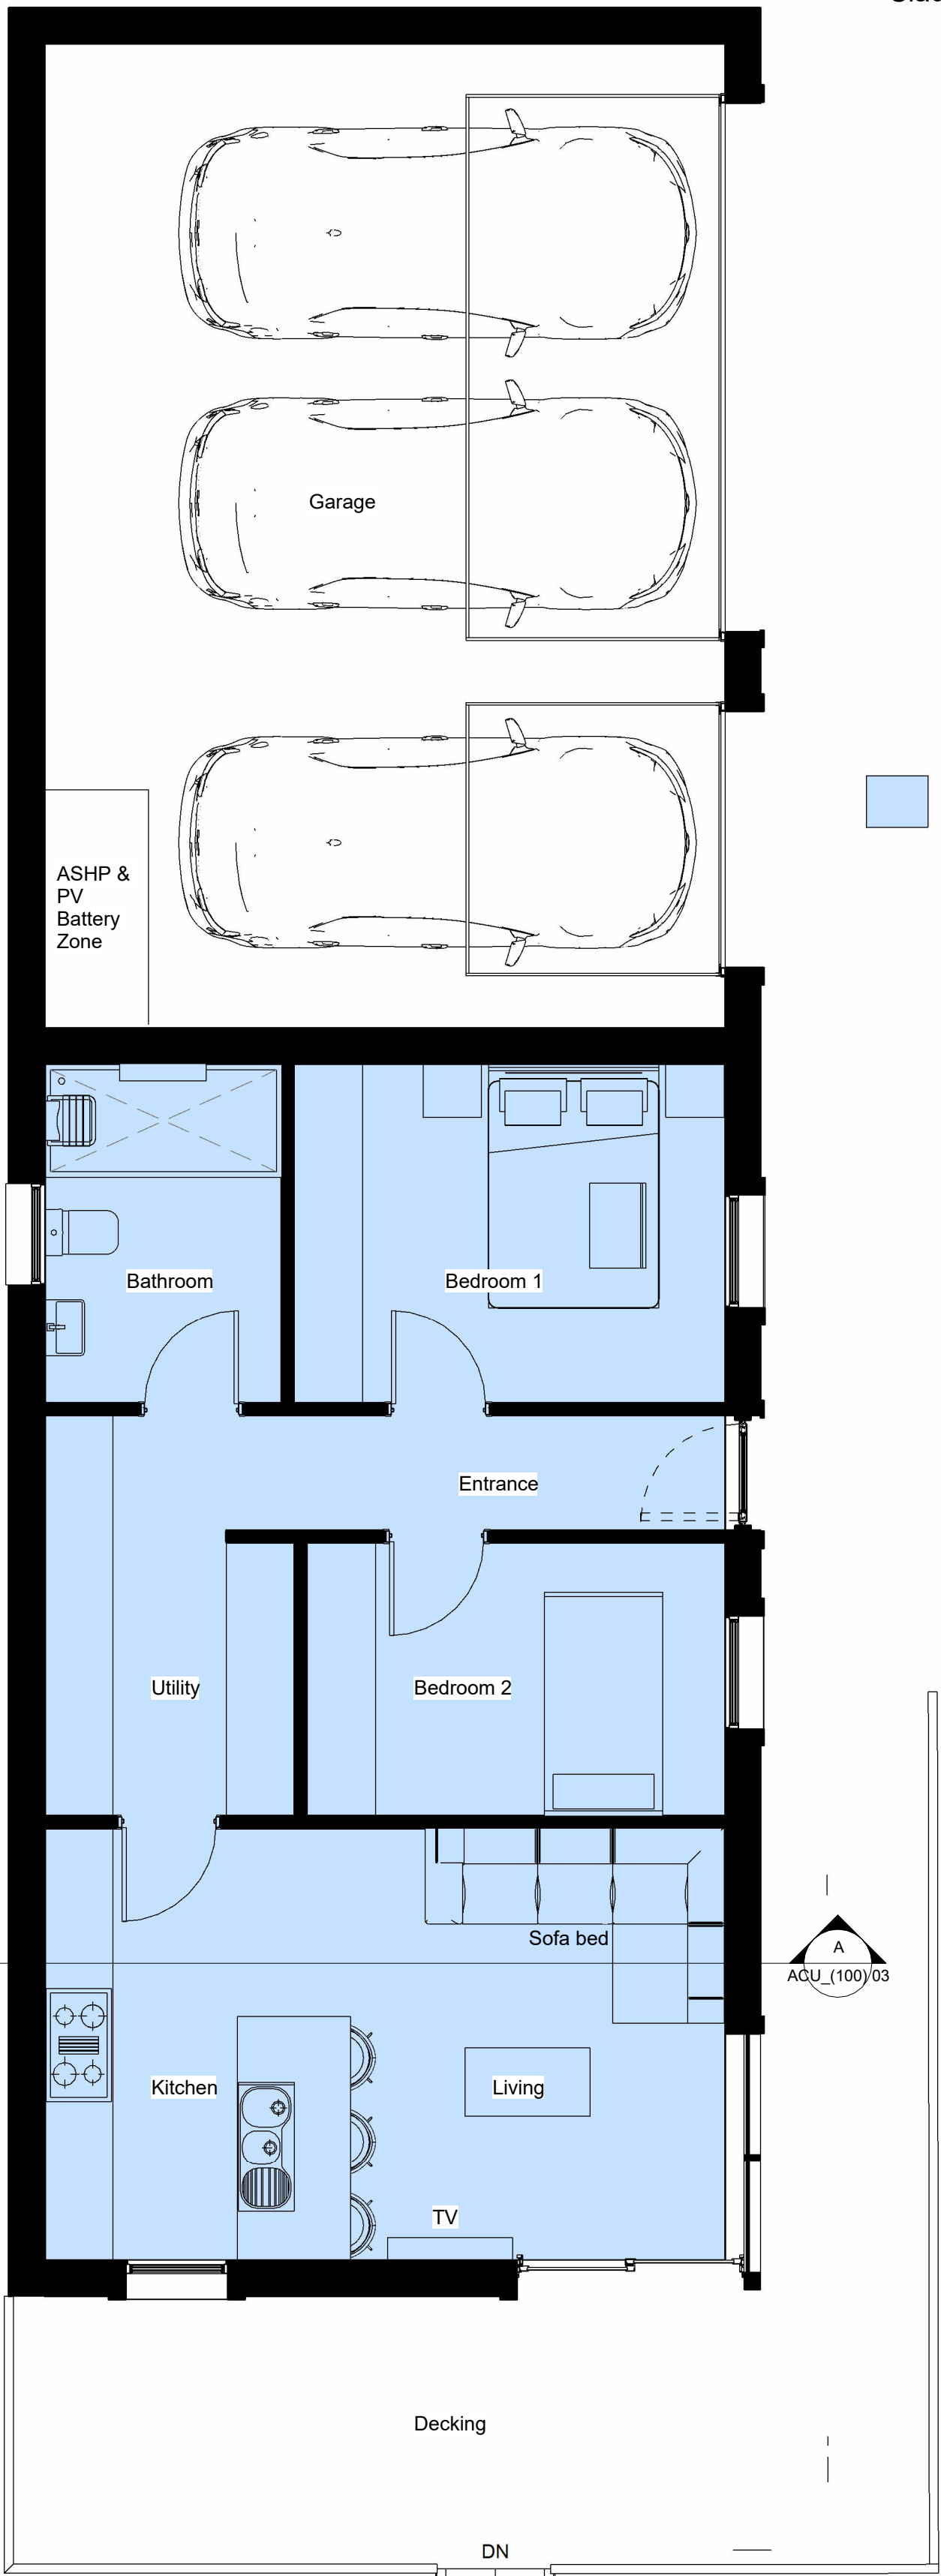

Ground Floor Plan
1 : 50

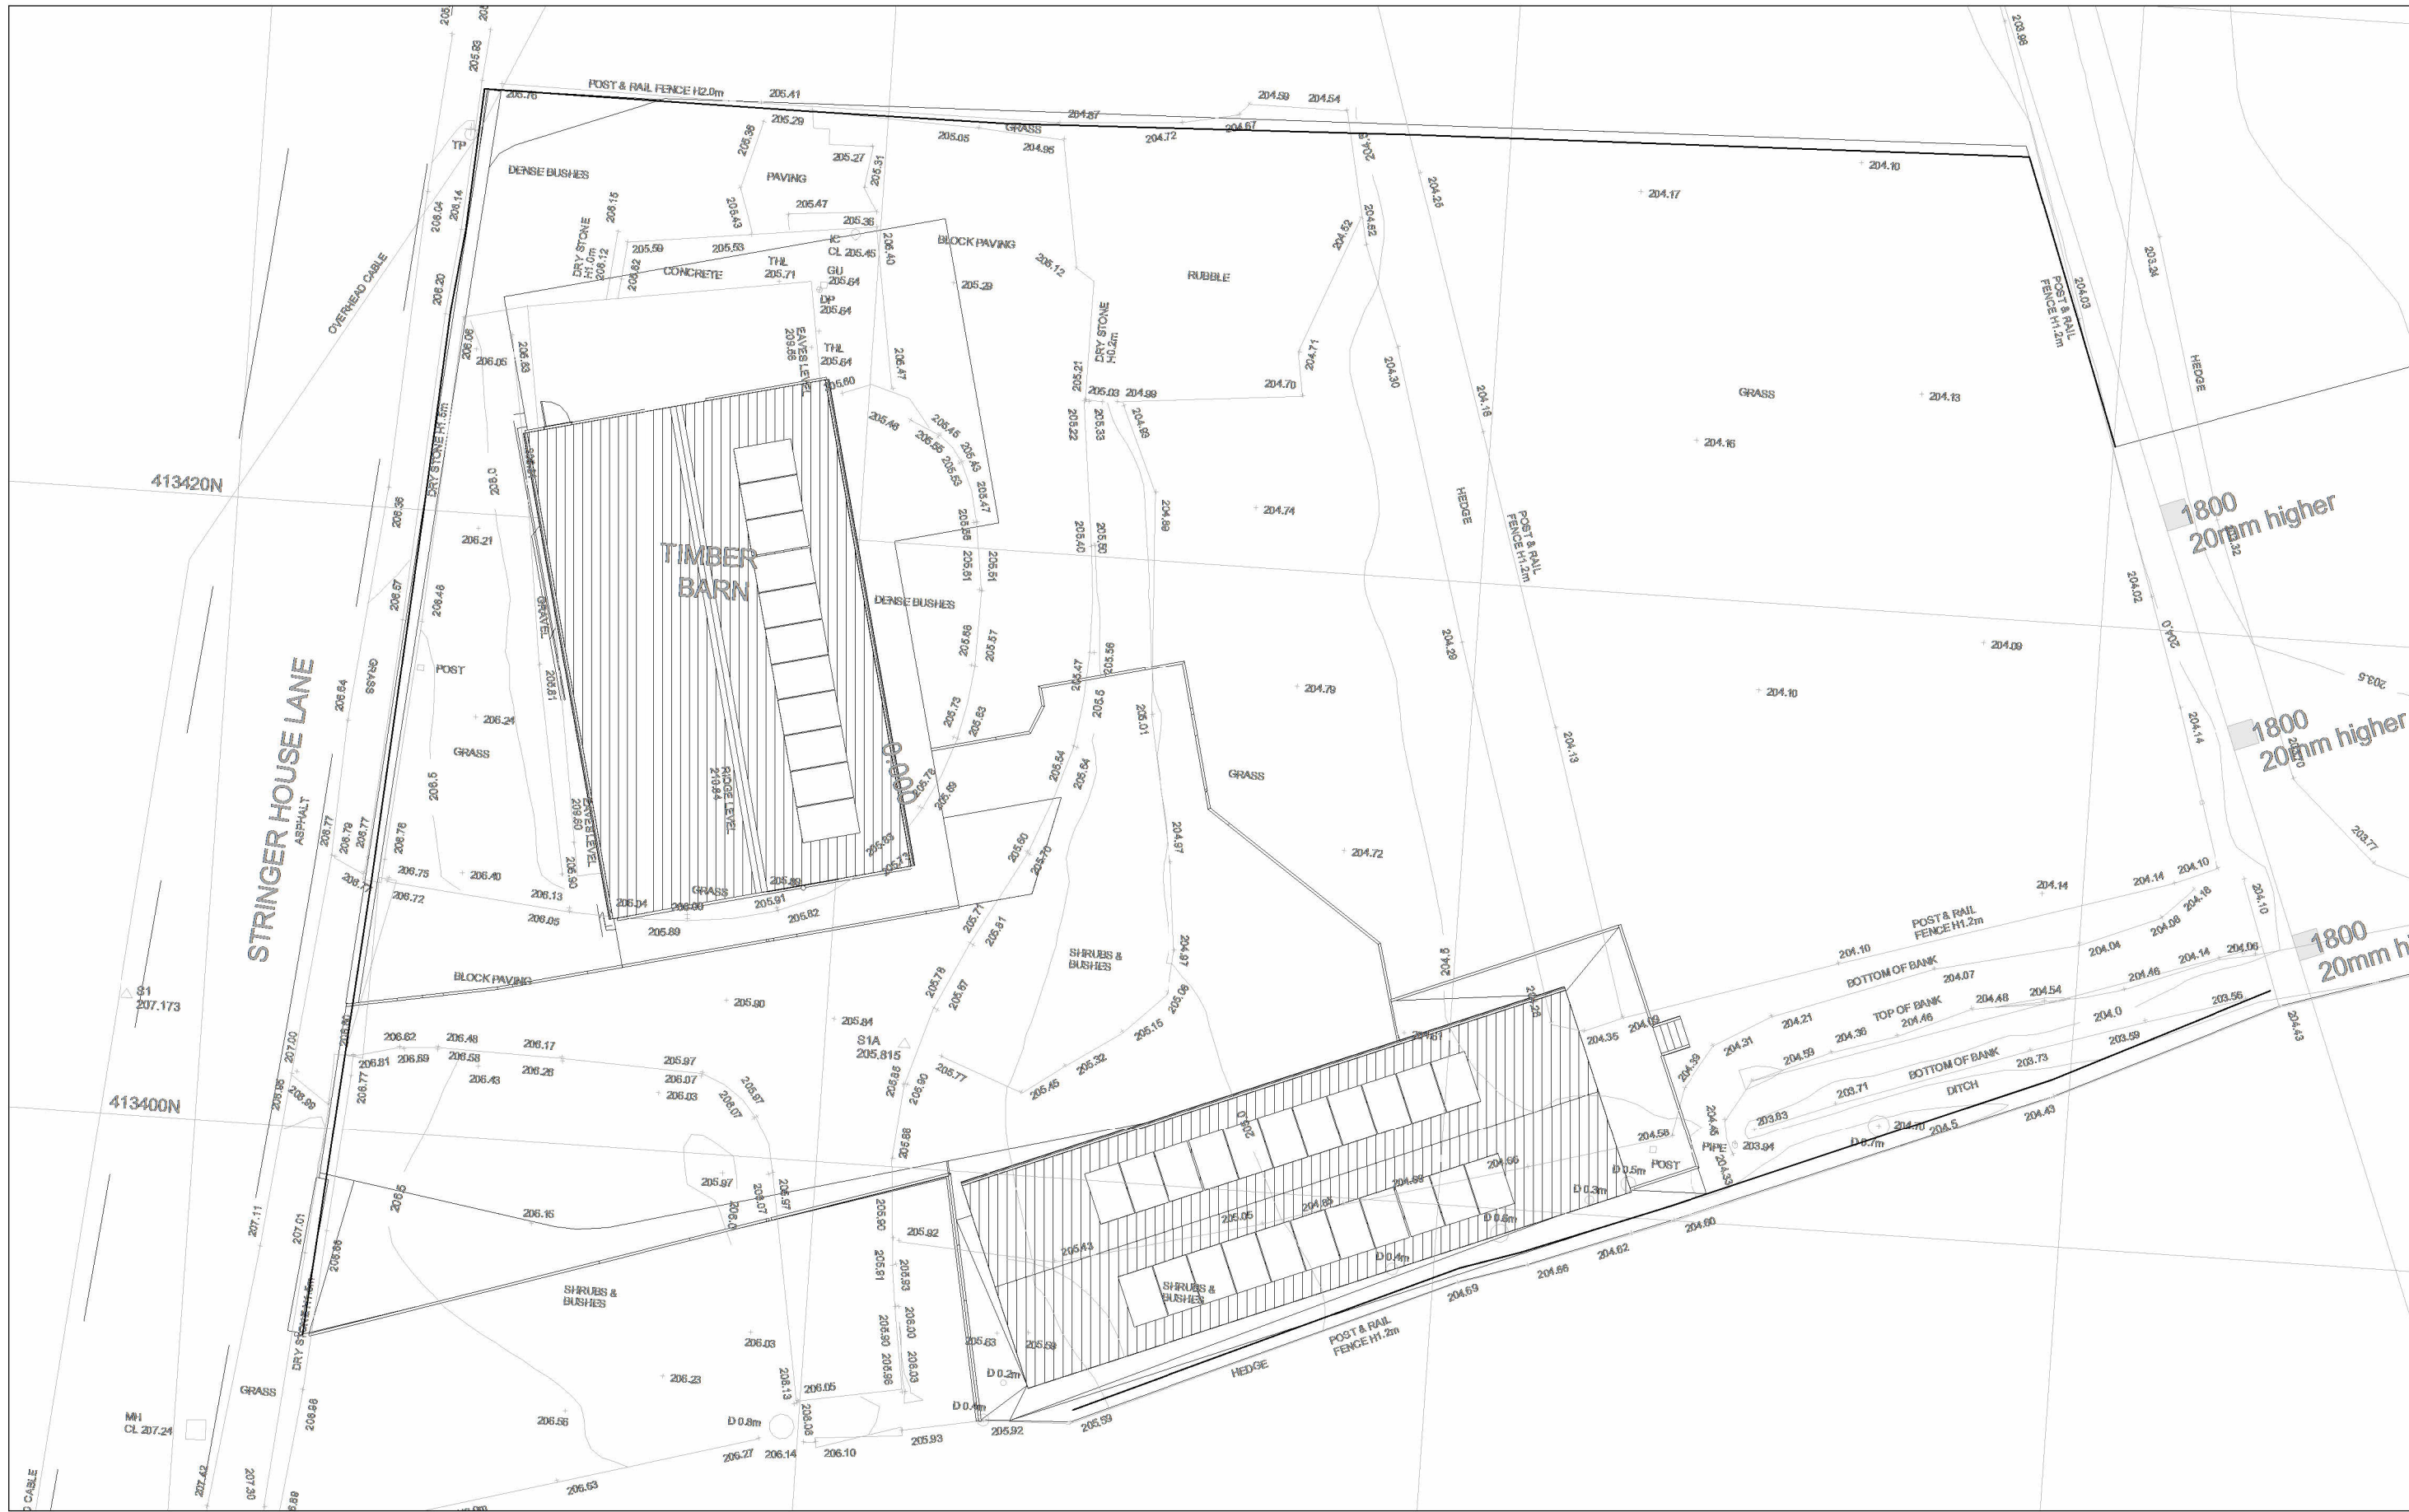

SITE PLAN
1 : 200

rev	description	drawn	auth	date
DO NOT SCALE OFF THIS DRAWING				
ACUMEN Designers & Architects				
acumenarchitects.co.uk		01484 546 000		
Headrow House, Old Leeds Road, Huddersfield, Huddersfield HD1 1SG				
Client				
MR & MRS FORSTER				
Project				
STRINGER HOUSE LANE, EMLEY, HUDDERSFIELD				
Project No	Drawing No	Rev		
2721	ACU_(100) 03			
Description				
PROPOSED GARAGE ANNEX FLOOR PLAN				
Scale	Date Drawn	Drawn By	Authorised By	
As @ A1	JUL'23	AO	JC	
indicated				
Purpose of Issue				
Planning	Building Regs	Tender	Construction	Comment
☒	☐	☐	☐	☐